


DATE REVISED	DATE FILMED	DATE REVISED	DATE FILMED	FED. RD. DIST. NO.	STATE	FED. AID PROJ. NO.	SHEET NO.	TOTAL SHEETS
				6	ARK.			
				JOB NO.	100710		195	289

② CROSS SECTIONS

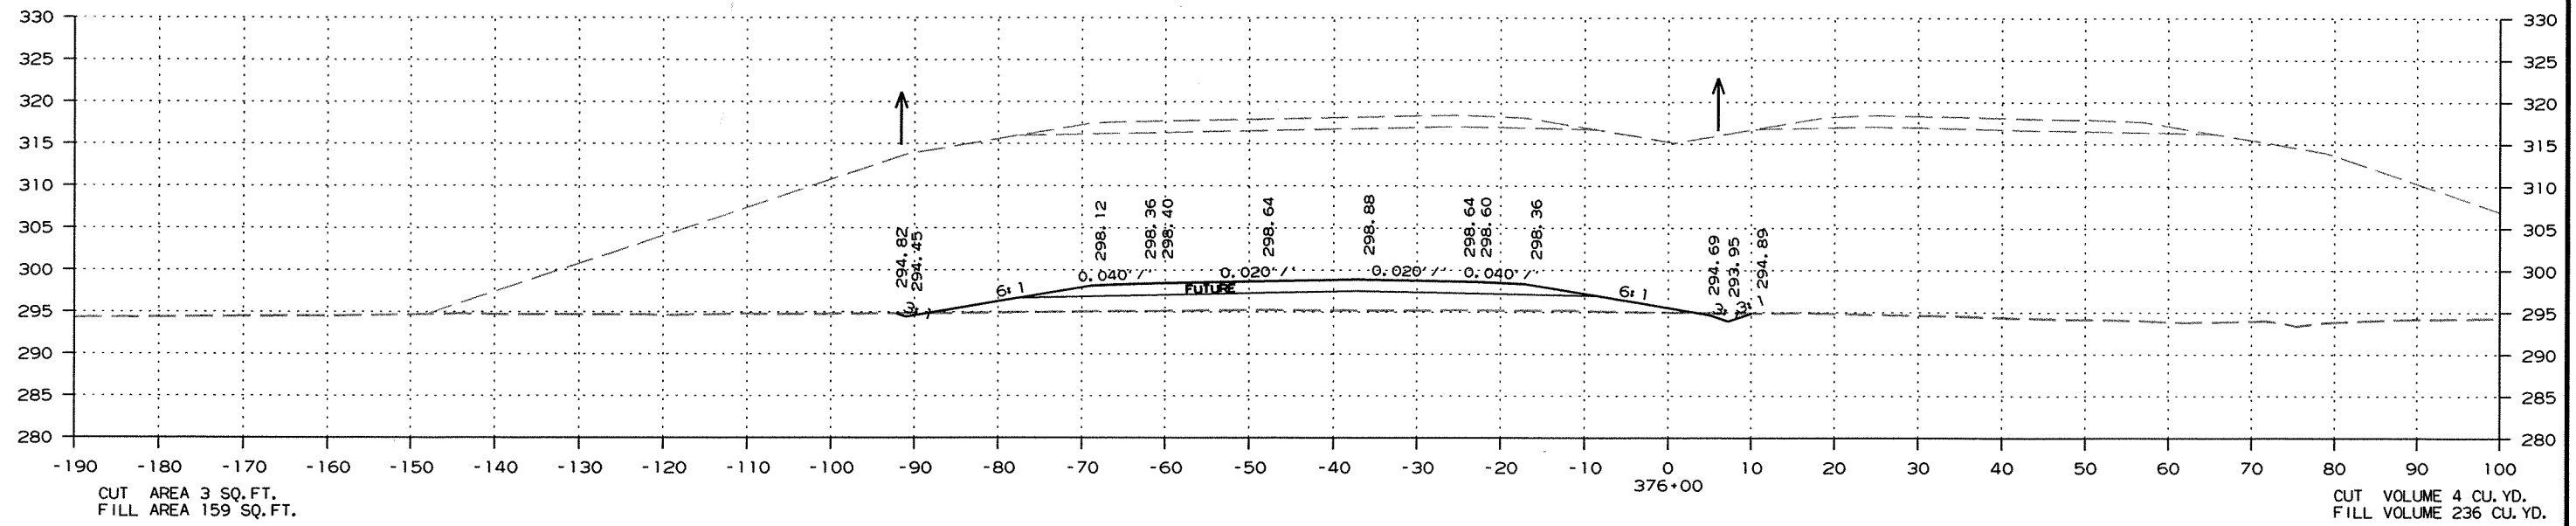

CUT AREA 3 SQ. FT.
FILL AREA 159 SQ. FT.

STA. 375+60.00 END EXCEPTION & BEGIN GRADING


CUT VOLUME 1 CU. YD.
FILL VOLUME 39 CU. YD.

CUT AREA 0 SQ. FT.
FILL AREA 0 SQ. FT.

STA. 375+46.60 TOE OF SLOPE

CUT VOLUME 0 CU. YD.
FILL VOLUME 0 CU. YD.

STA. 375+24.95 BEGIN LT. TURN LANE


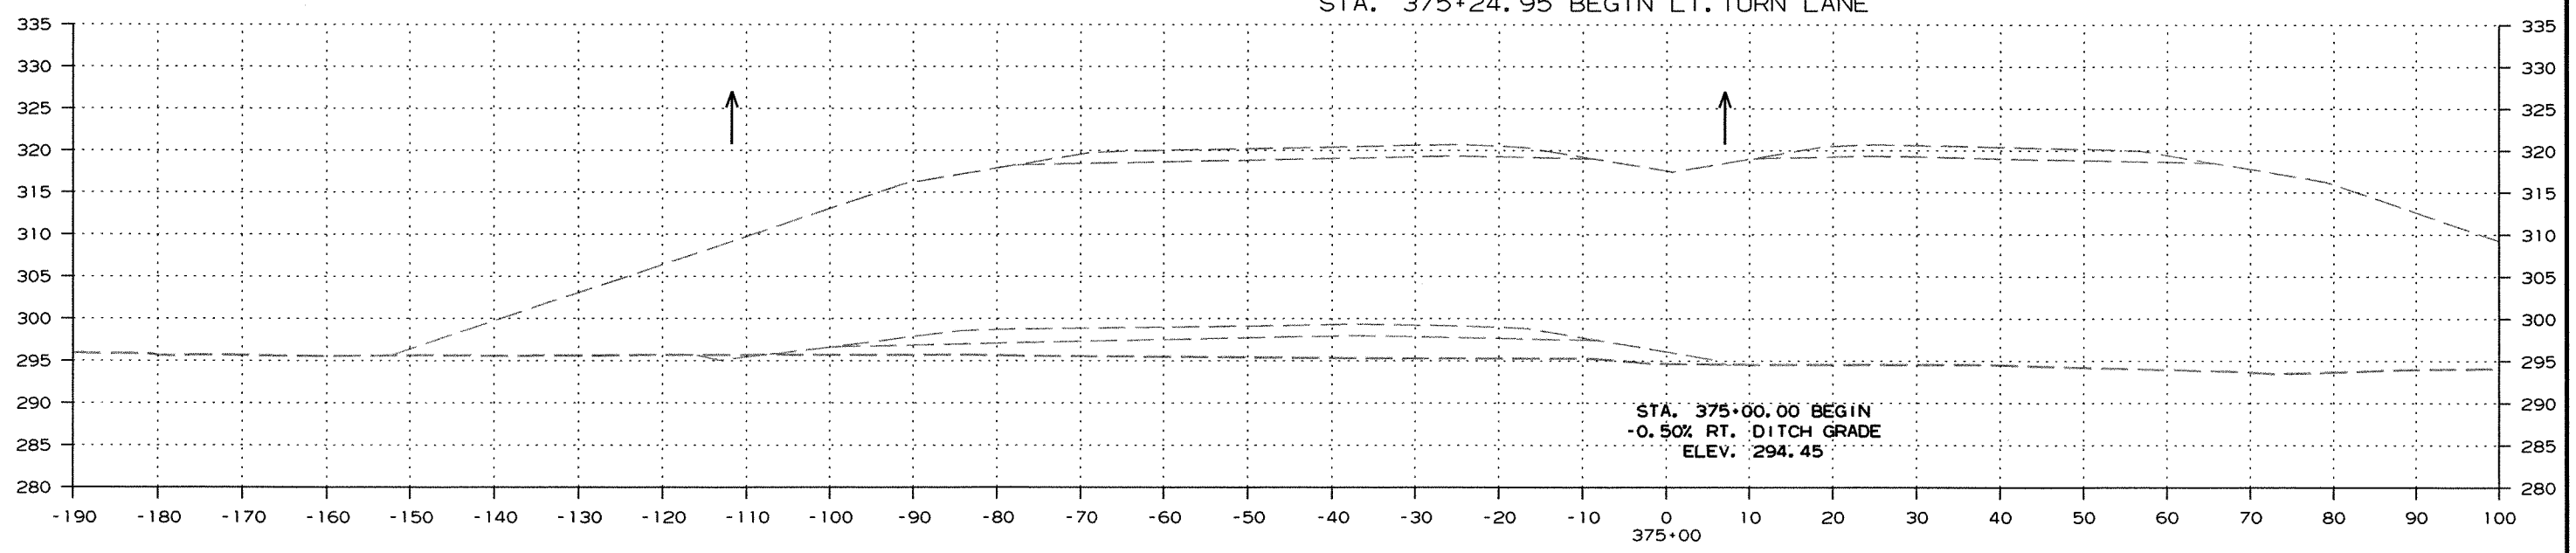


STA. 373+78.76 BEGIN JOB & EXCEPTION

CROSS SECTION STA. 375+00 TO STA. 376+00

DATE REVISED	DATE FILMED	DATE REVISED	DATE FILMED	FED. RD. DIST. NO.	STATE	FED. AID PROJ. NO.	SHEET NO.	TOTAL SHEETS
				6	ARK.			
						JOB NO. 100710	196	289

2 CROSS SECTIONS

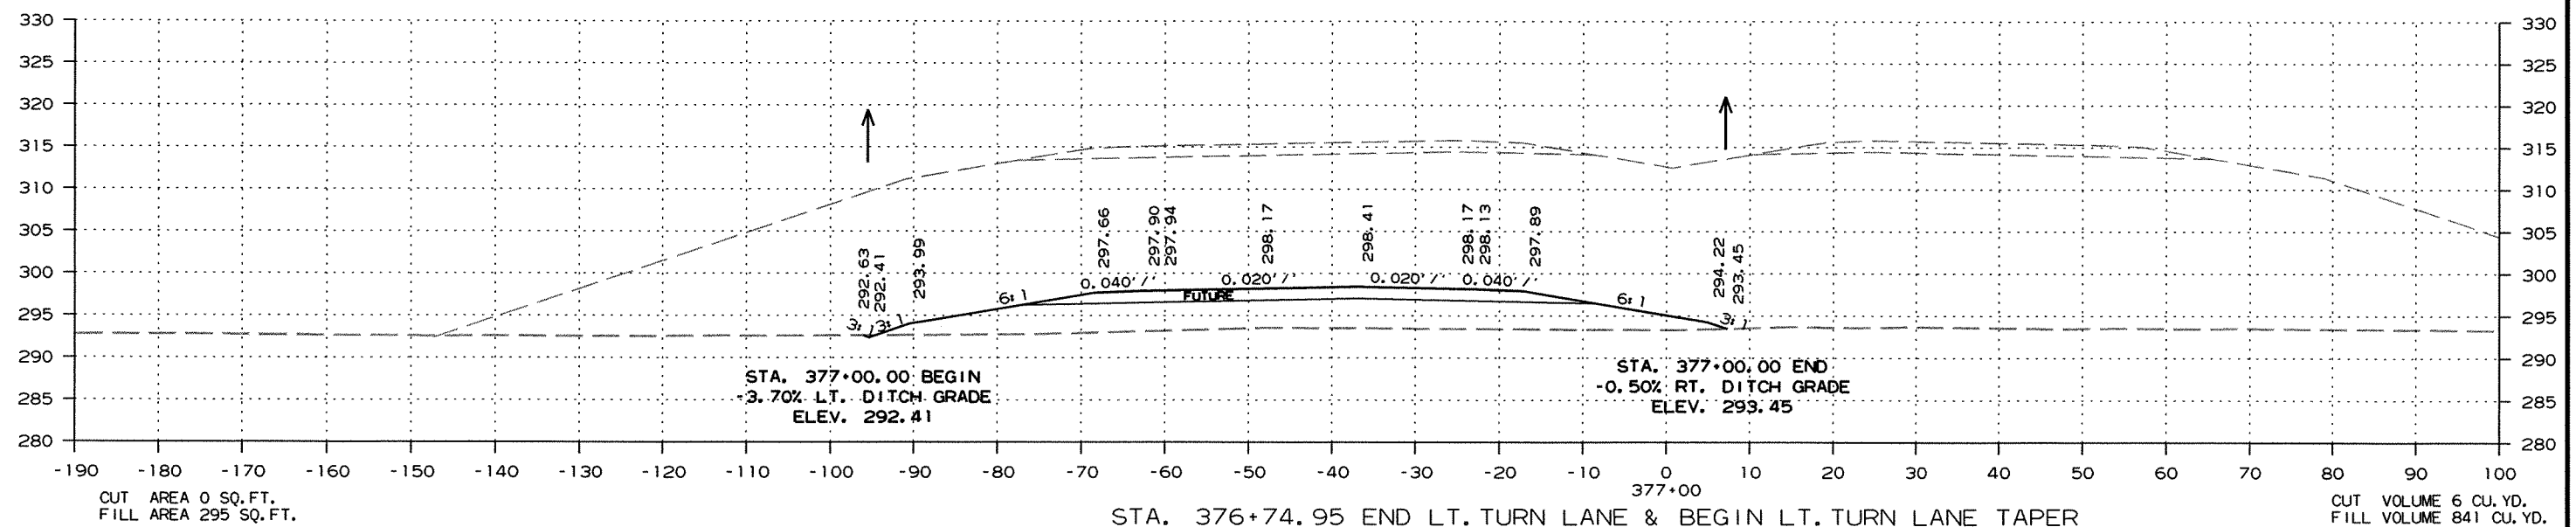
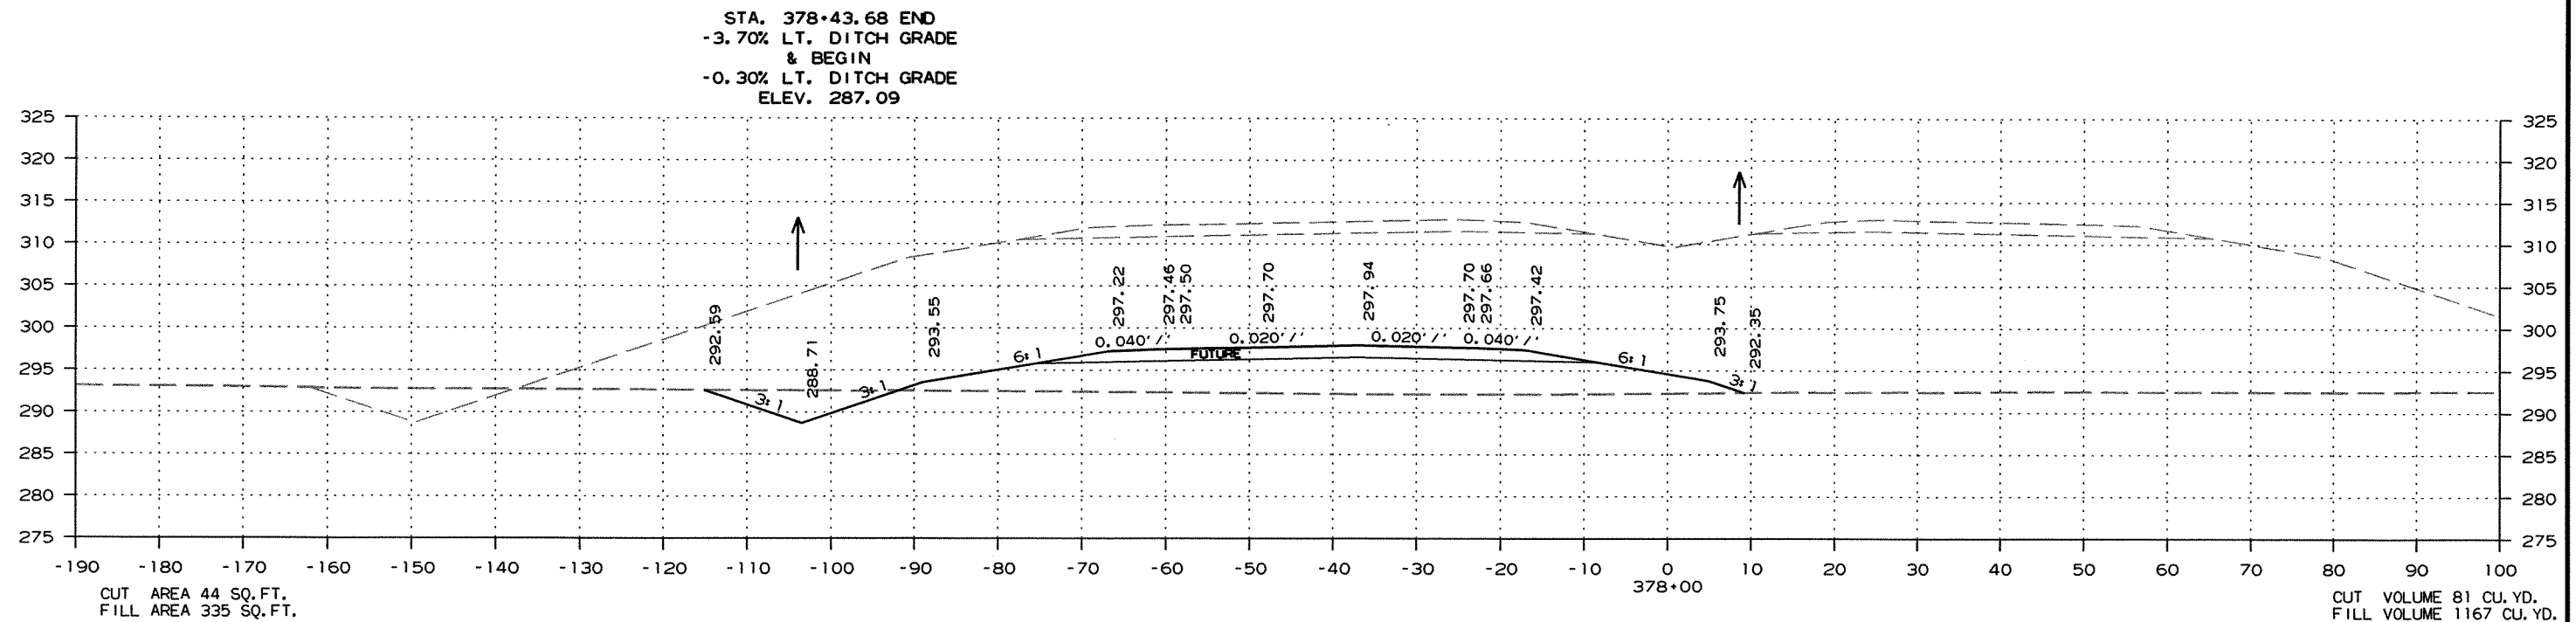


STA. 376+74.95 END LT. TURN LANE & BEGIN LT. TURN LANE TAPER

CROSS SECTION STA. 377+00 TO STA. 378+00

DATE REVISED	DATE FILMED	DATE REVISED	DATE FILMED	FED. RD. DIST. NO.	STATE	FED. AID PROJ. NO.	SHEET NO.	TOTAL SHEETS
				6	ARK.			
				JOB NO.	100710		197	289



2 CROSS SECTIONS

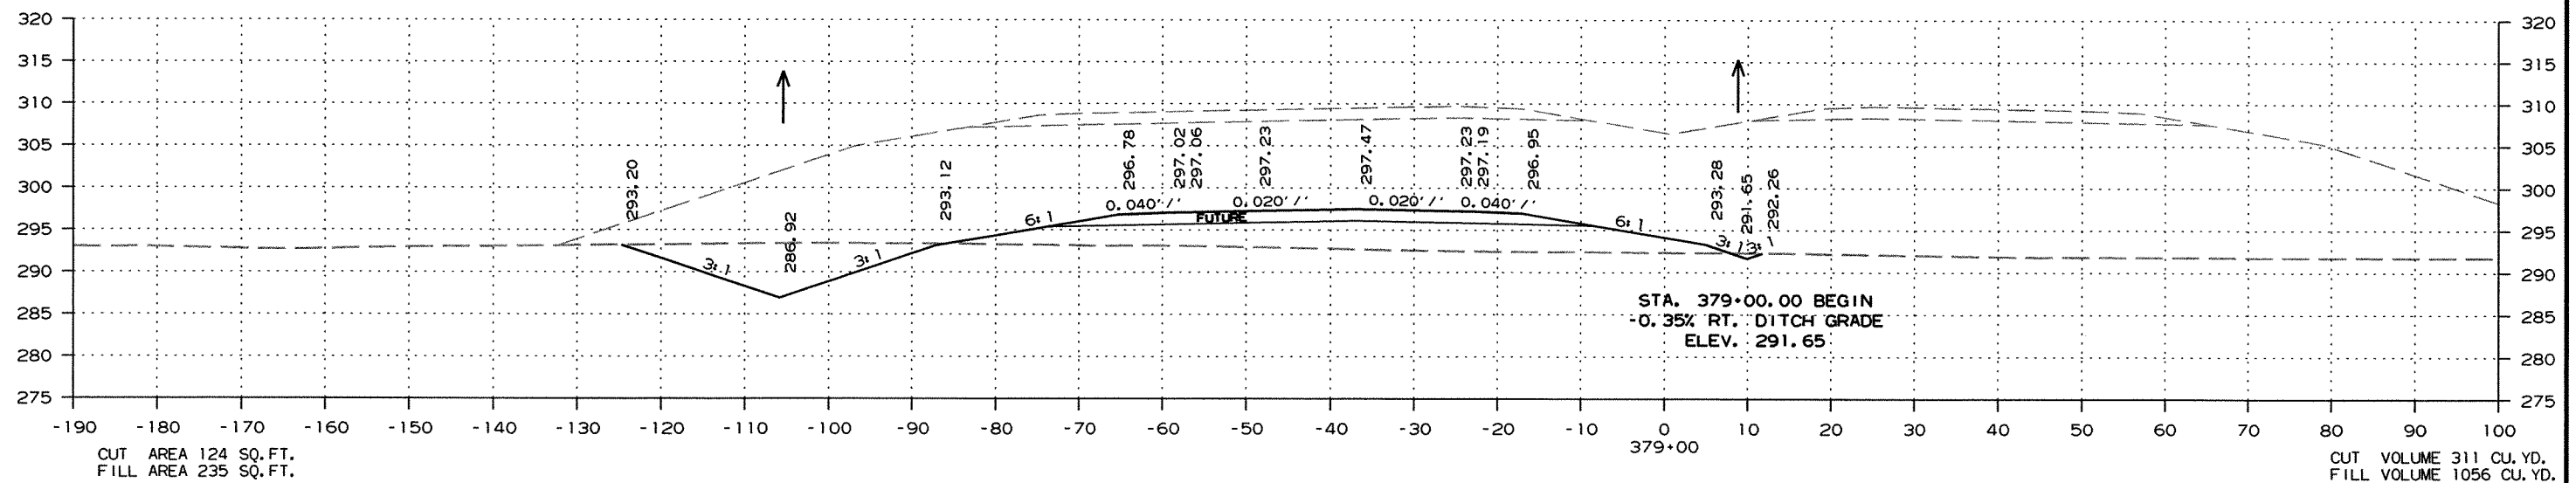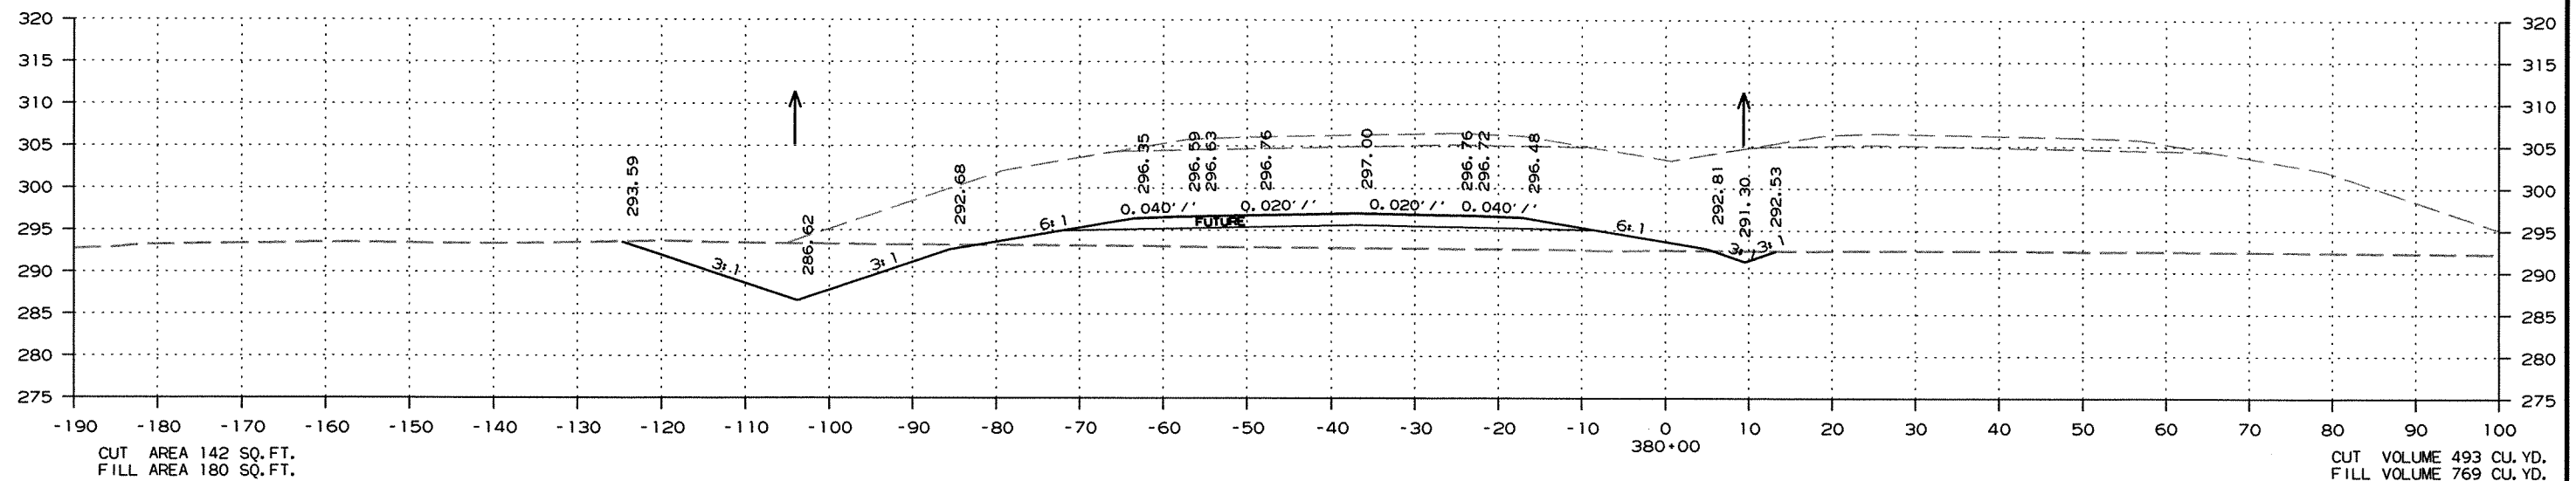

CROSS SECTION STA. 379+00 TO STA. 380+00

DATE REVISED	DATE FILMED	DATE REVISED	DATE FILMED	FED. RD. DIST. NO.	STATE	FED. AID PROJ. NO.	SHEET NO.	TOTAL SHEETS
				6	ARK.			
						JOB NO. 100710	198	289



2 CROSS SECTIONS

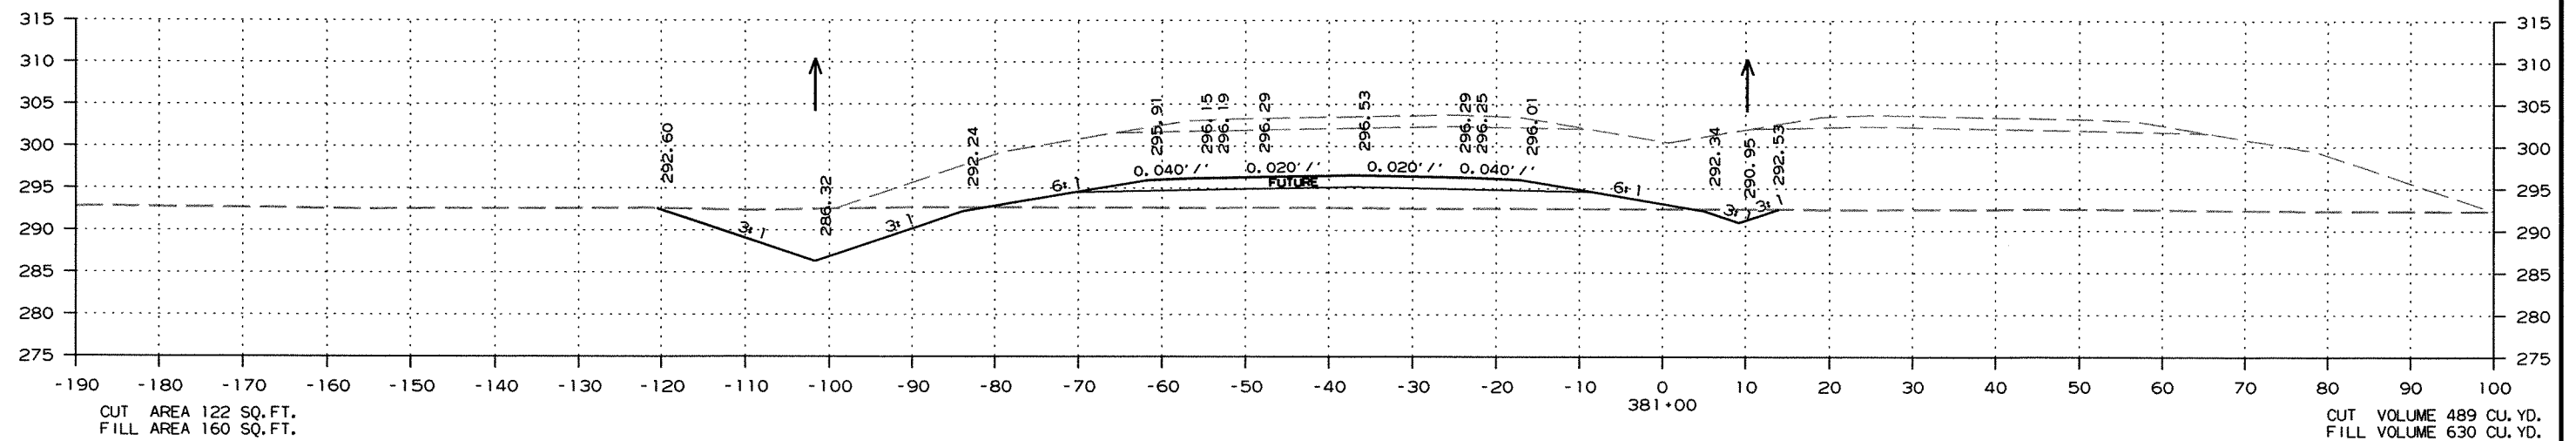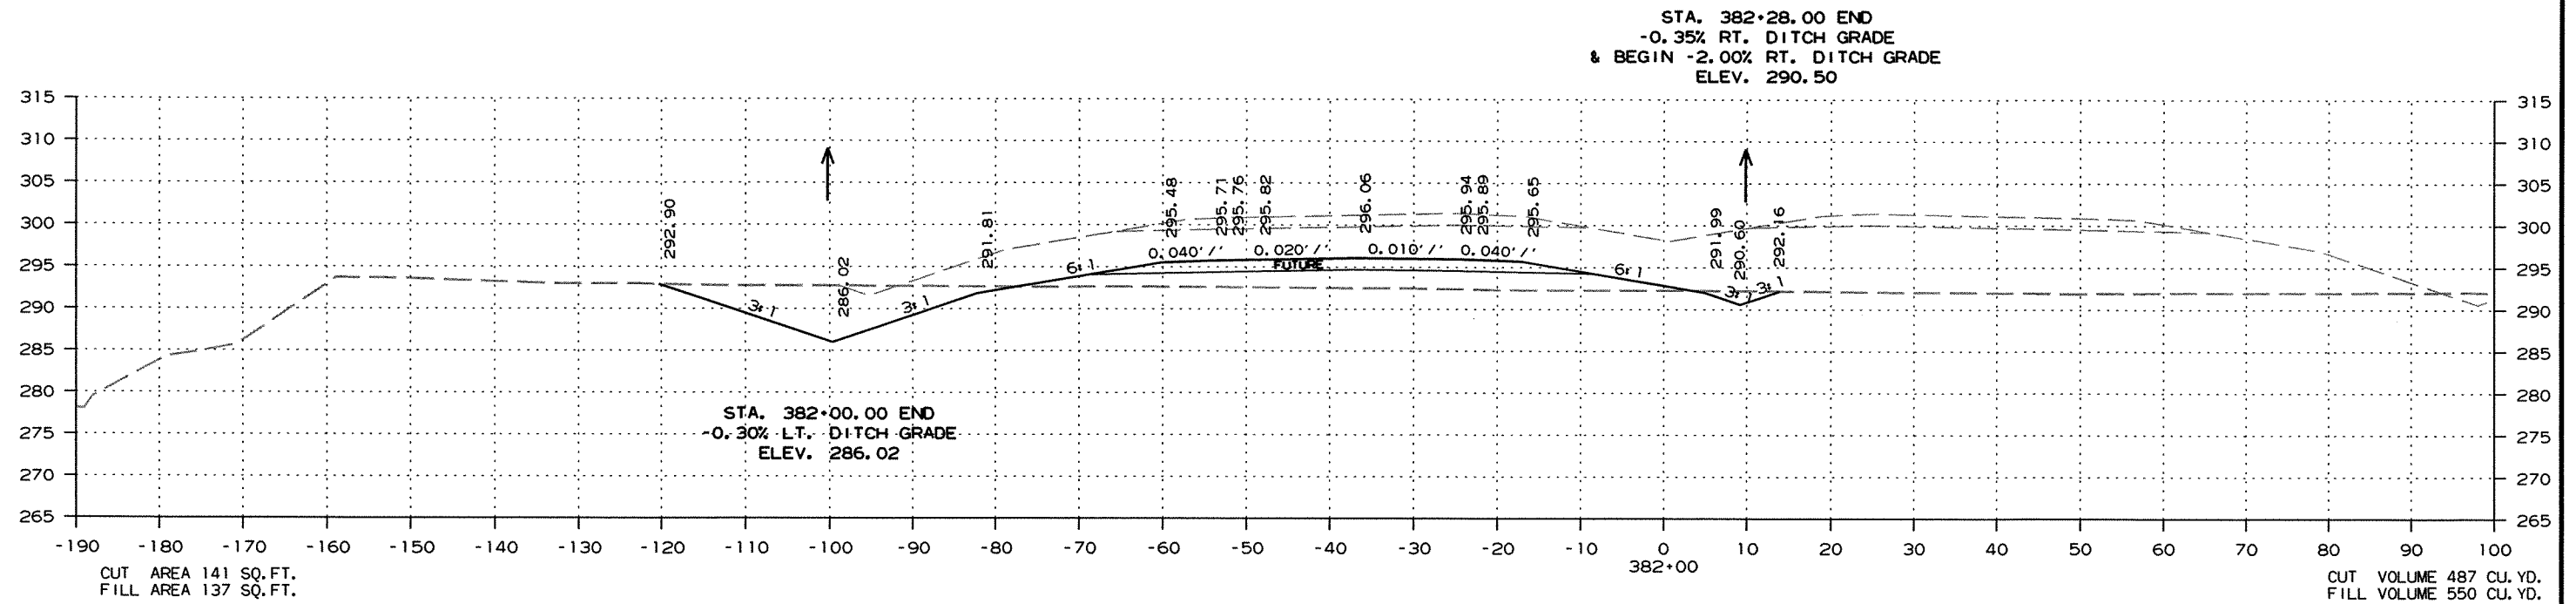

CROSS SECTION STA. 381+00 TO STA. 382+00

DATE REVISED	DATE FILMED	DATE REVISED	DATE FILMED	FED. RD. DIST. NO.	STATE	FED. AID PROJ. NO.	SHEET NO.	TOTAL SHEETS
				6	ARK.			
						JOB NO. 100710	199	289

2 CROSS SECTIONS

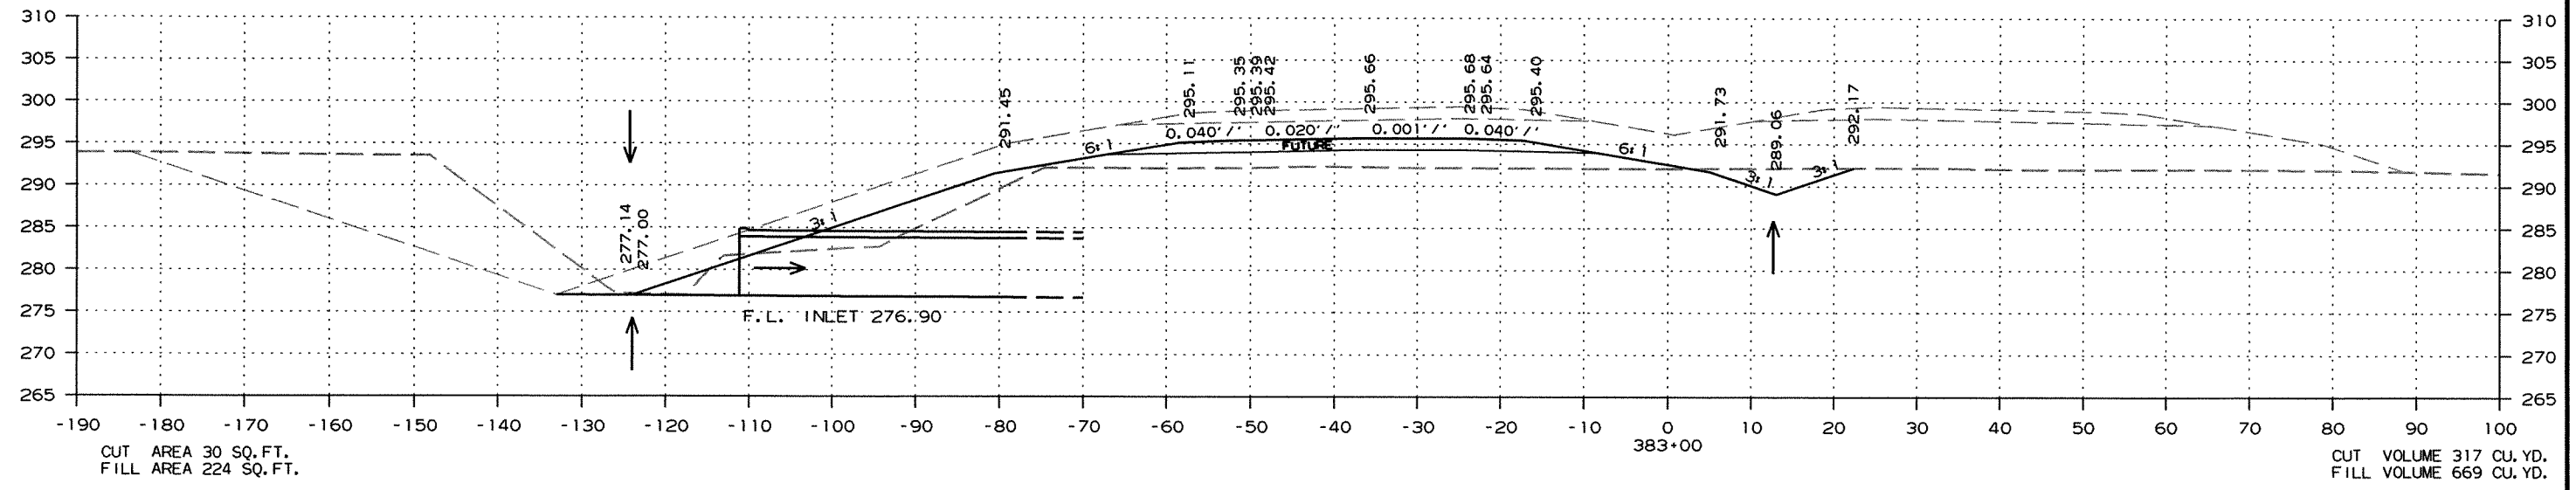
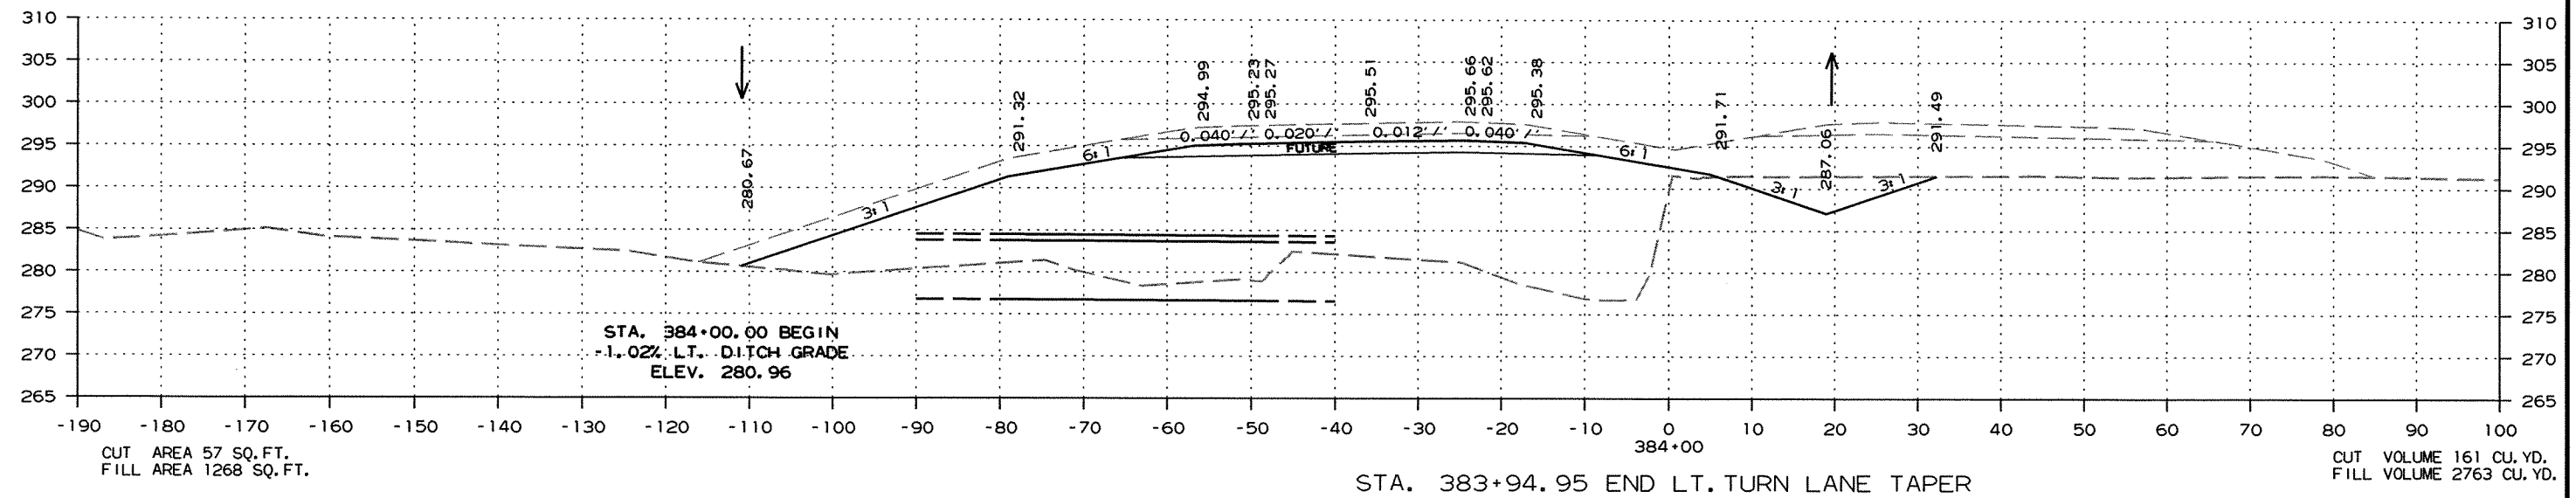


CROSS SECTION STA. 383+00 TO STA. 384+00

R100710.DGN 3/18/2011

DATE REVISED	DATE FILMED	DATE REVISED	DATE FILMED	FED. RD. DIST. NO.	STATE	FED. AID PROJ. NO.	SHEET NO.	TOTAL SHEETS
				6	ARK.			
				JOB NO.	100710		200	289



2 CROSS SECTIONS

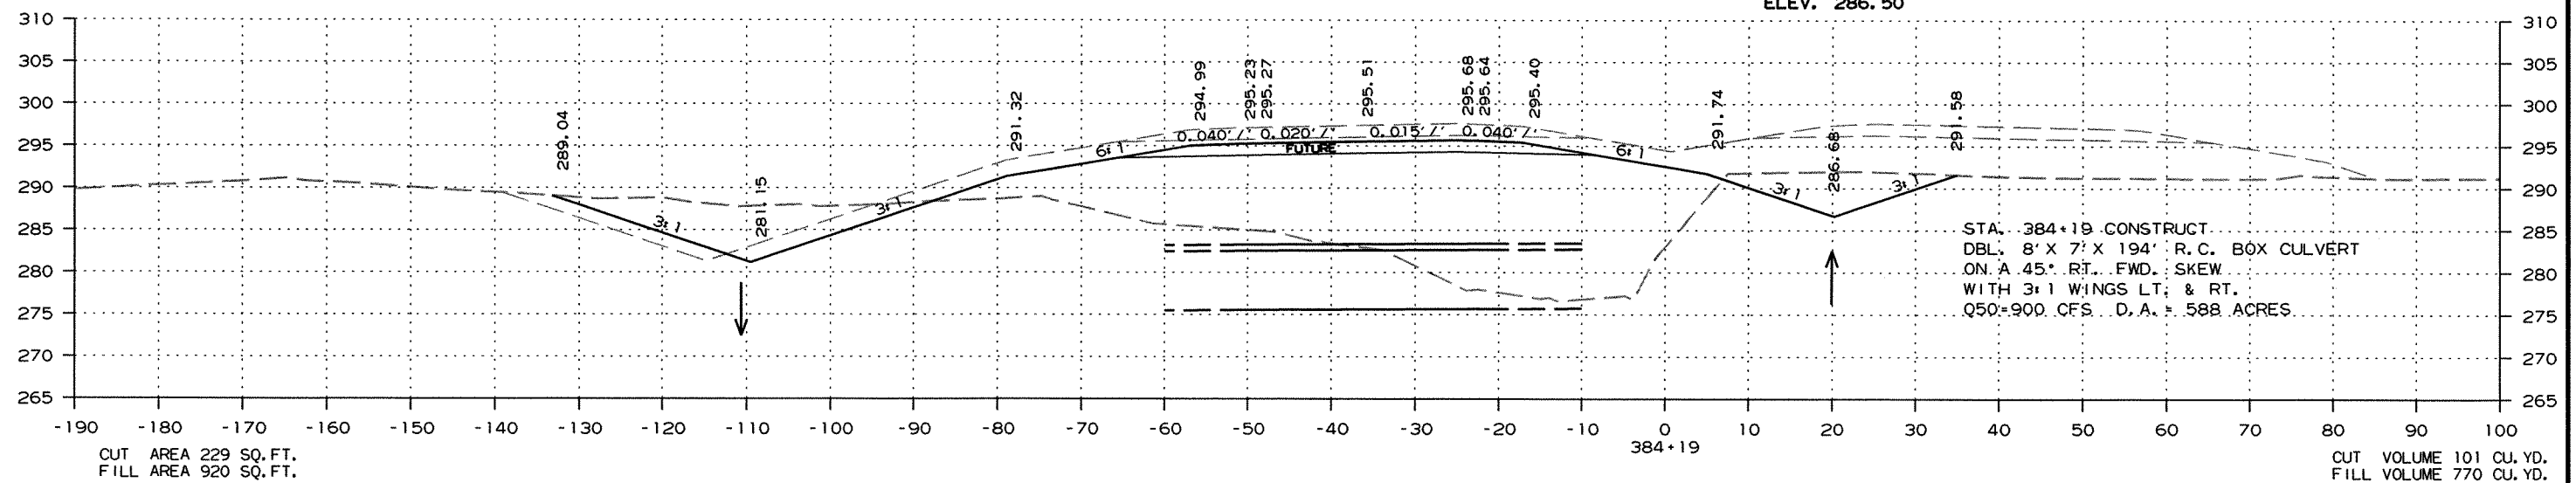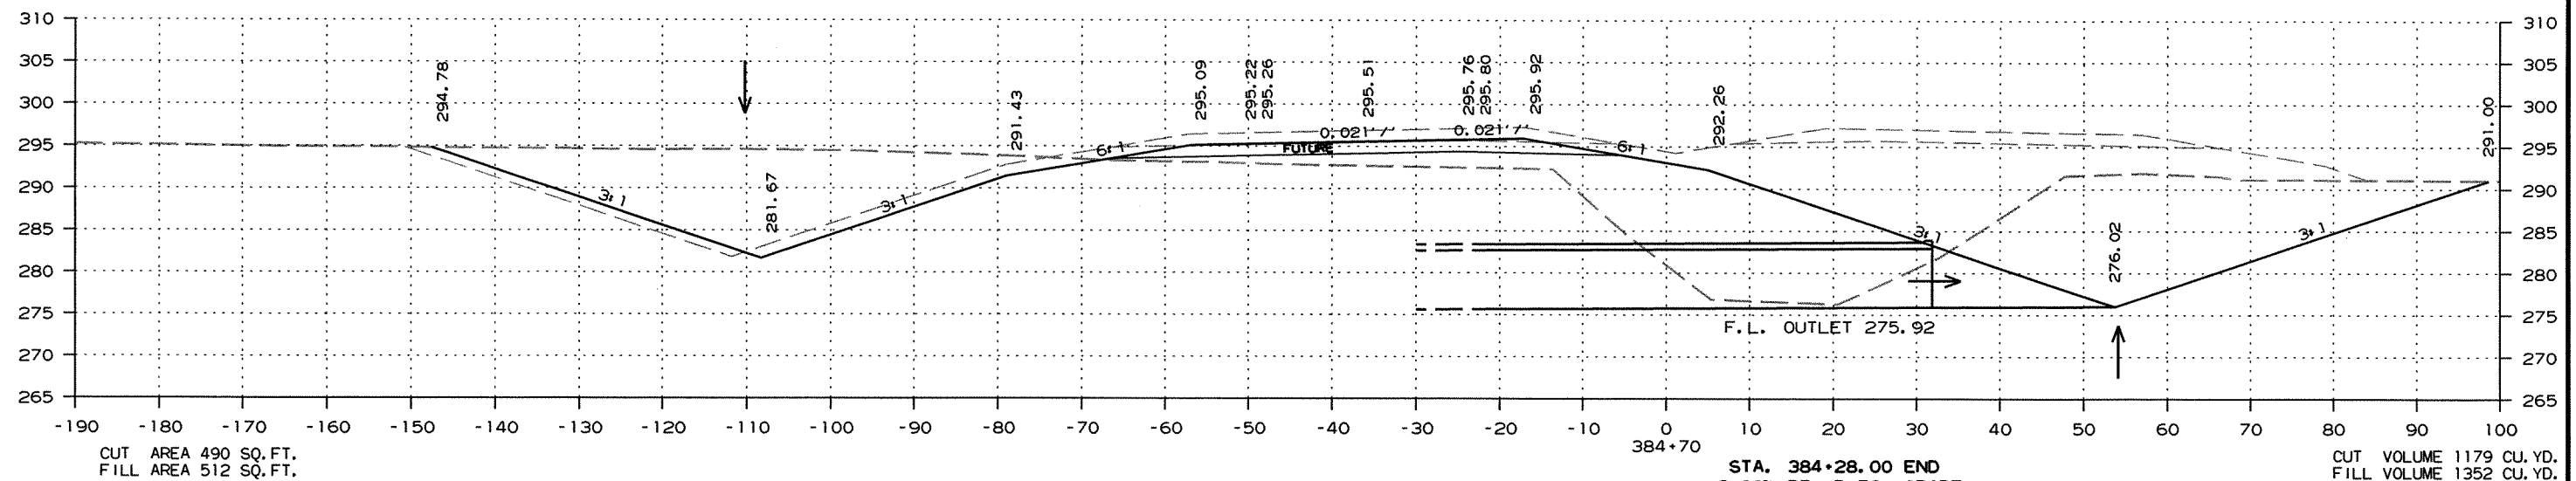

CROSS SECTION STA. 384+19 TO STA. 384+70

DATE REVISED	DATE FILMED	DATE REVISED	DATE FILMED	FED. RD. DIST. NO.	STATE	FED. AID PROJ. NO.	SHEET NO.	TOTAL SHEETS
				6	ARK.			
						JOB NO. 100710	201	289



2 CROSS SECTIONS

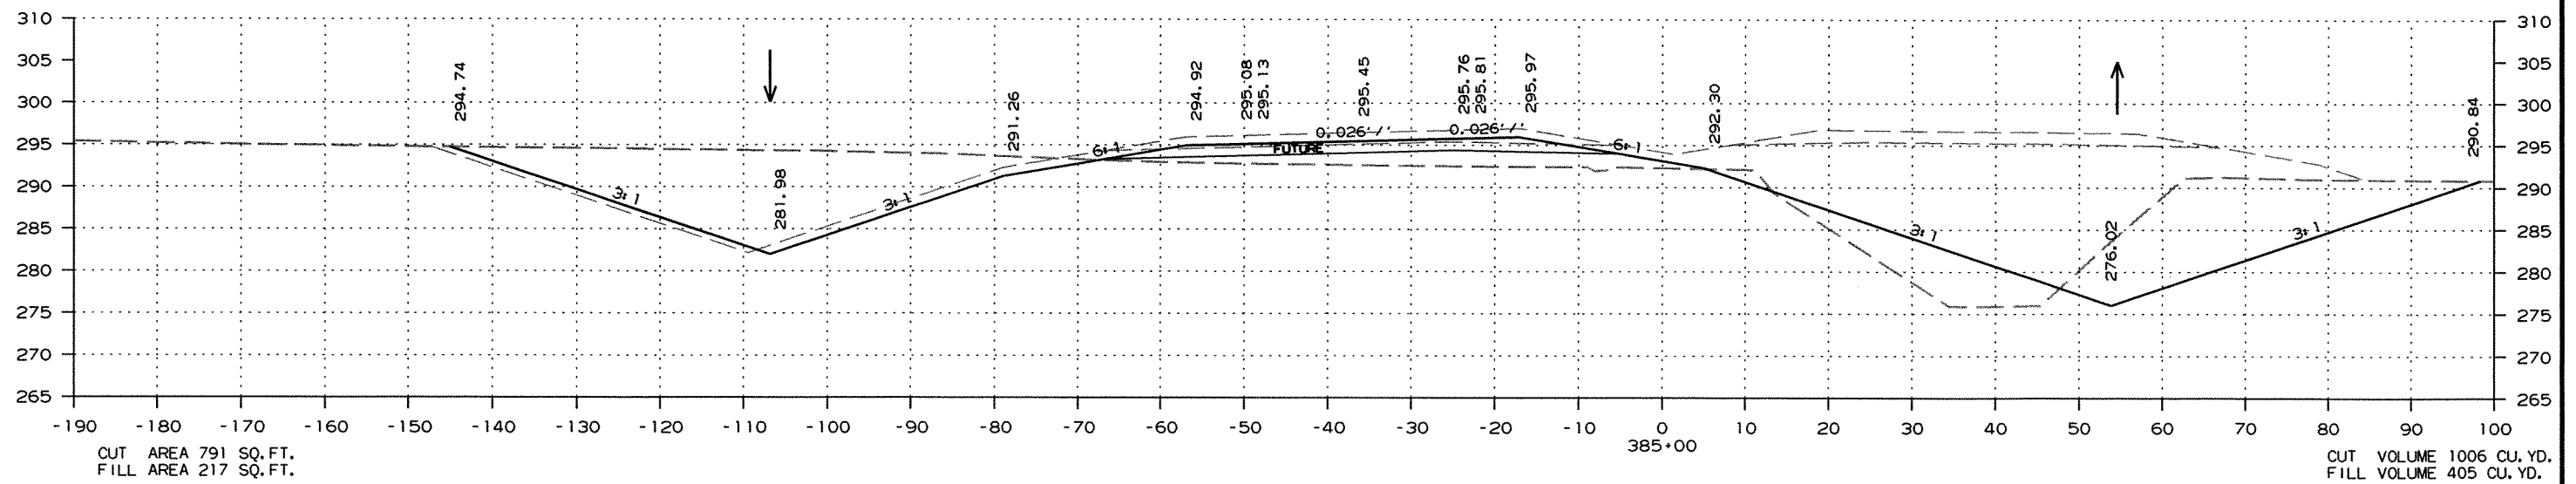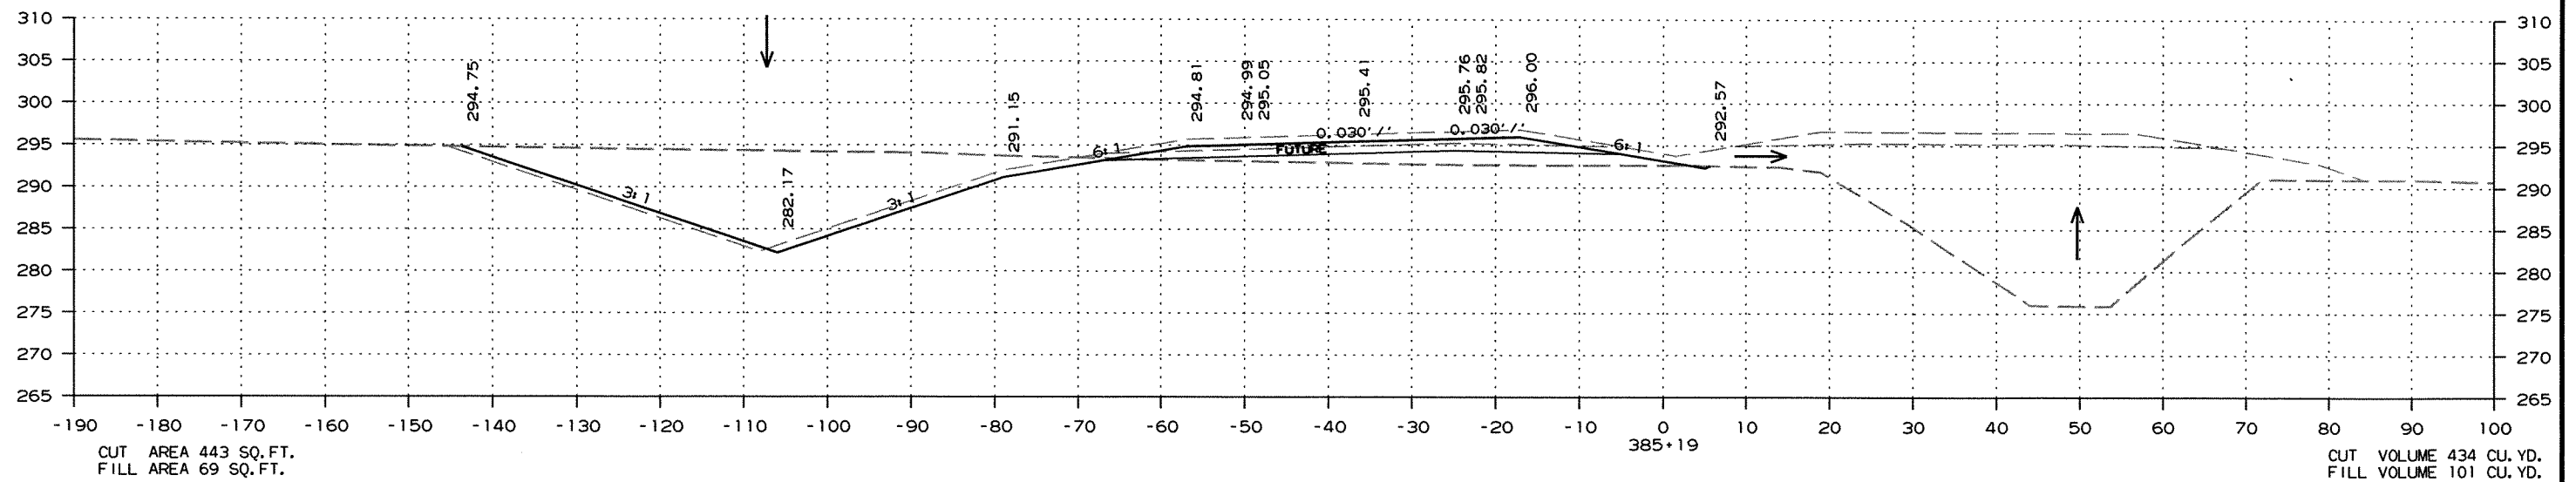

CROSS SECTION STA. 385+00 TO STA. 385+19

DATE REVISED	DATE FILMED	DATE REVISED	DATE FILMED	FED. RD. DIST. NO.	STATE	FED. AID PROJ. NO.	SHEET NO.	TOTAL SHEETS
				6	ARK.			
				JOB NO.	100710		202	289

2 CROSS SECTIONS


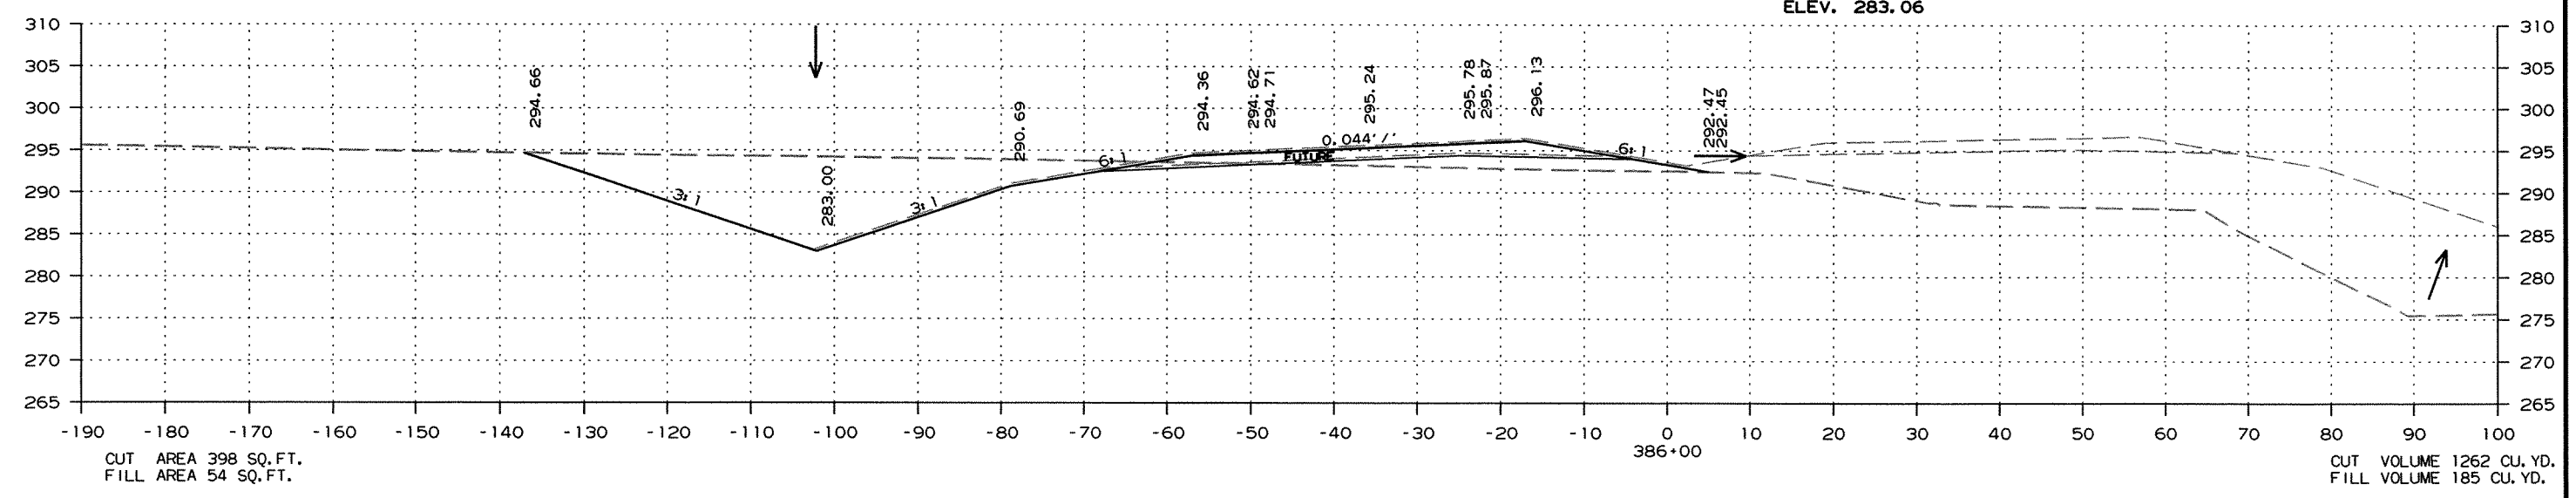
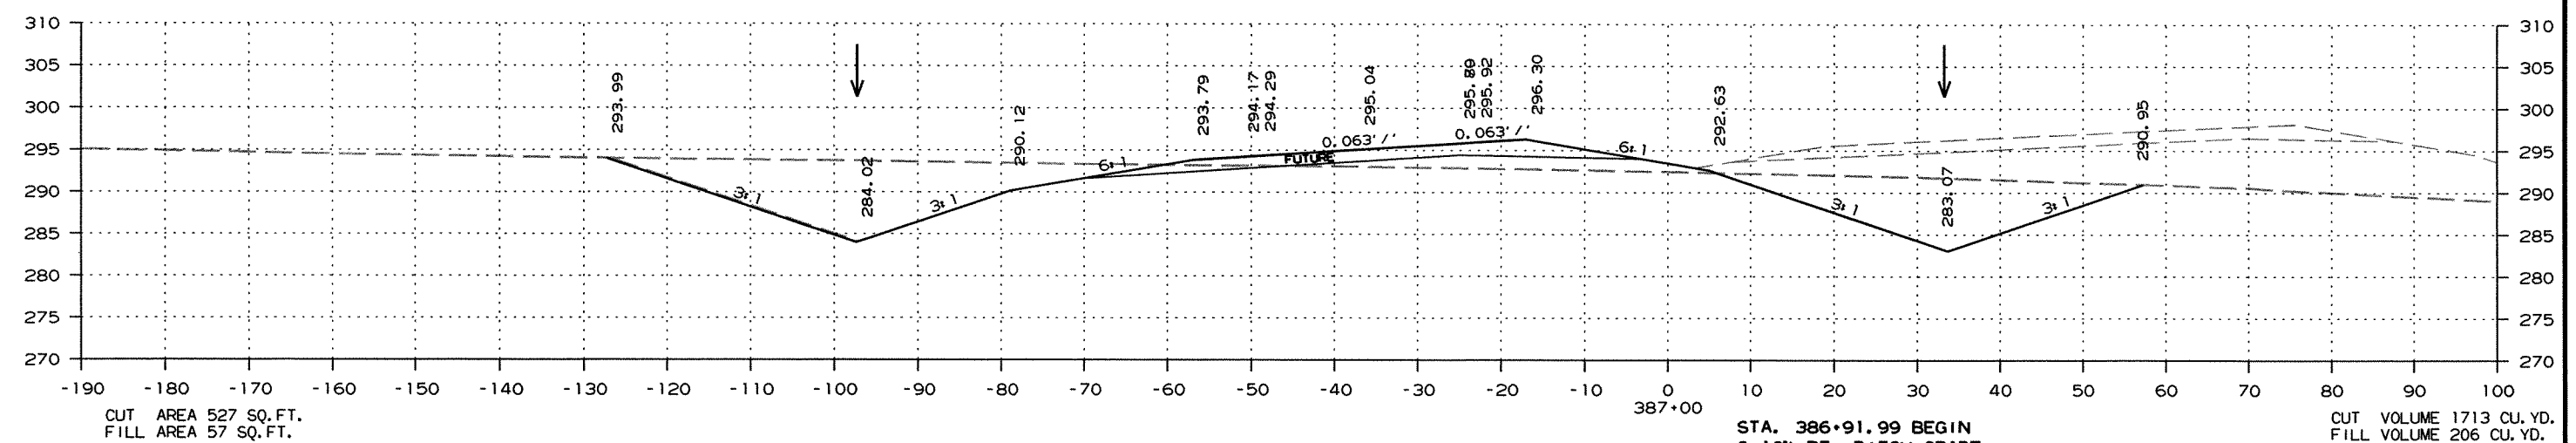


CROSS SECTION STA. 386+00 TO STA. 387+00

R100710.DGN 3/18/2011

DATE REVISED	DATE FILMED	DATE REVISED	DATE FILMED	FED. RD. DIST. NO.	STATE	FED. AID PROJ. NO.	SHEET NO.	TOTAL SHEETS
				6	ARK.			
						JOB NO. 100710	203	289




2 CROSS SECTIONS

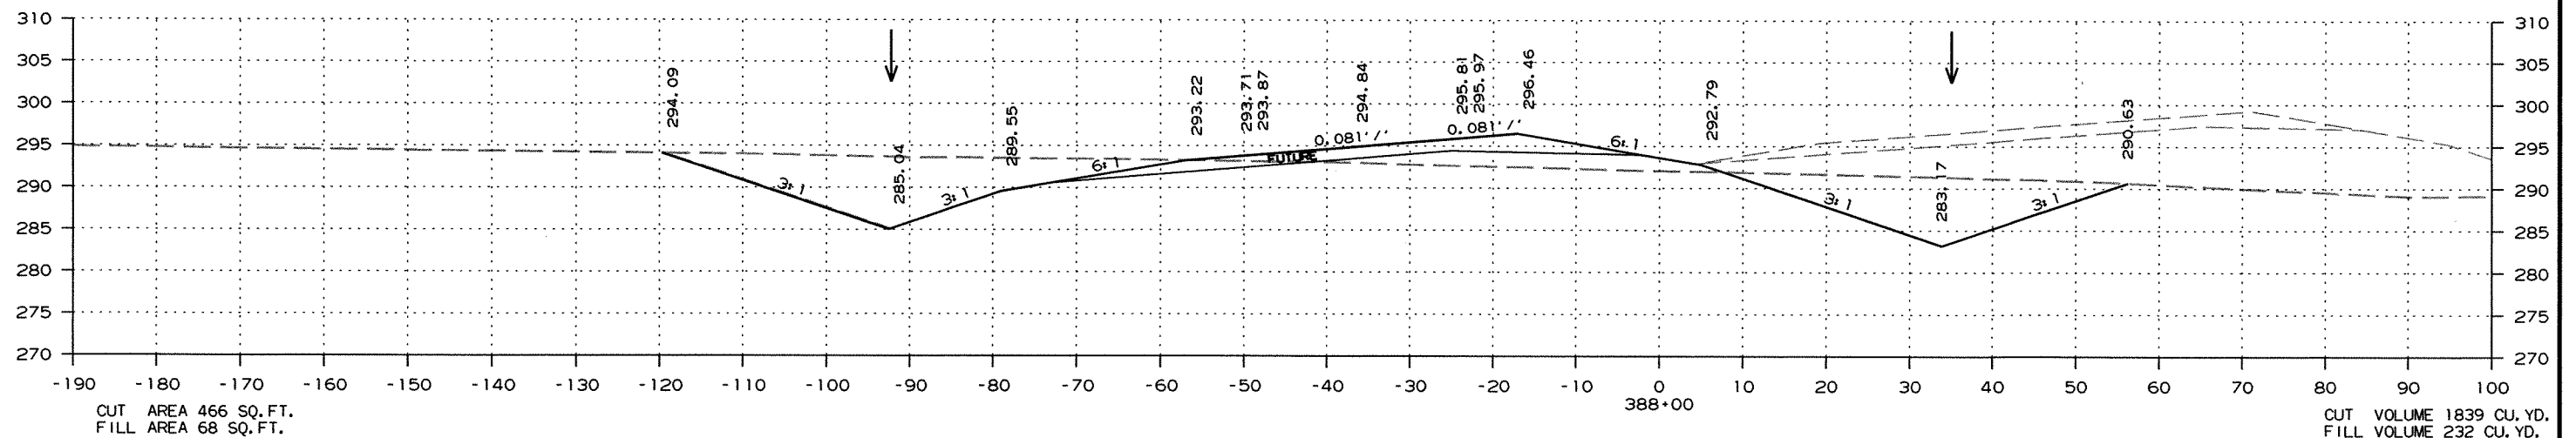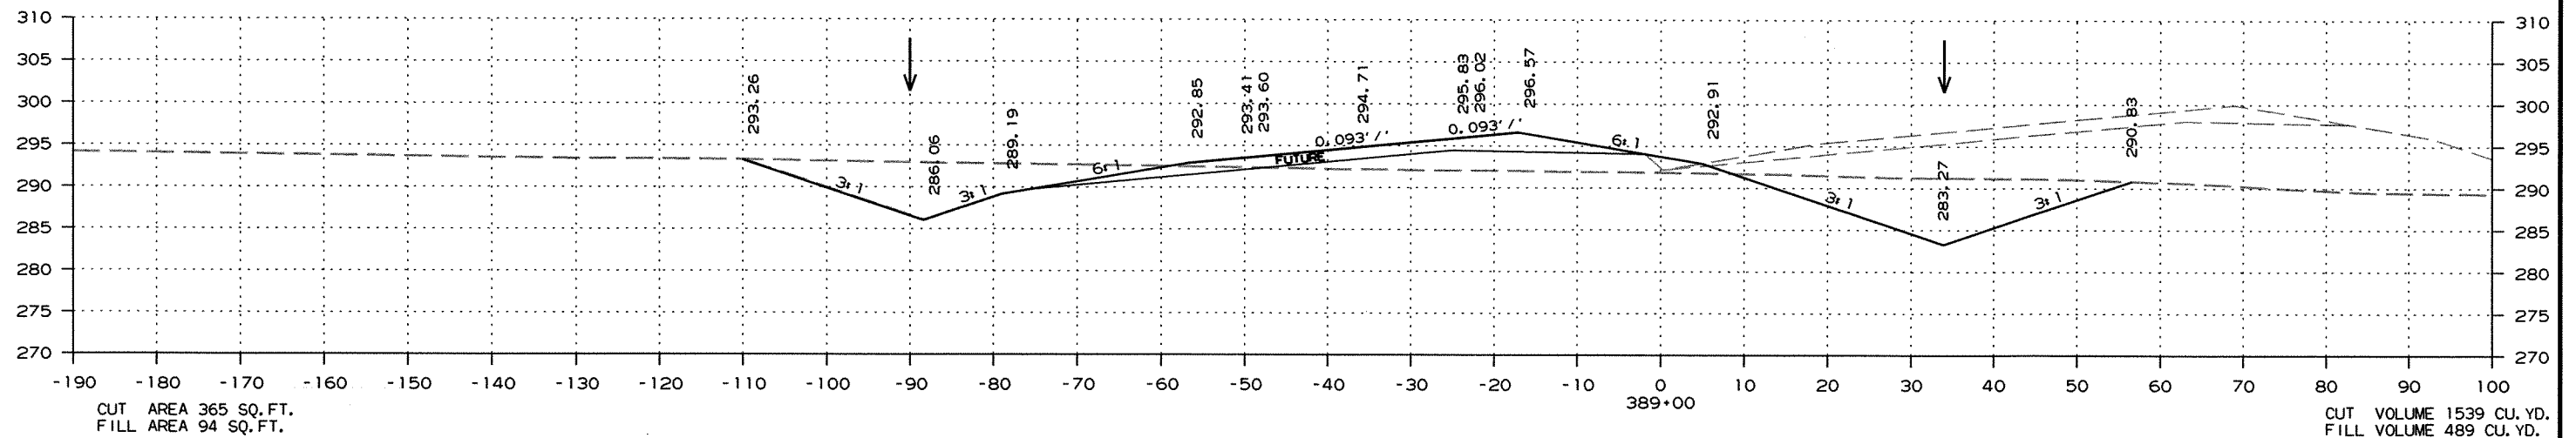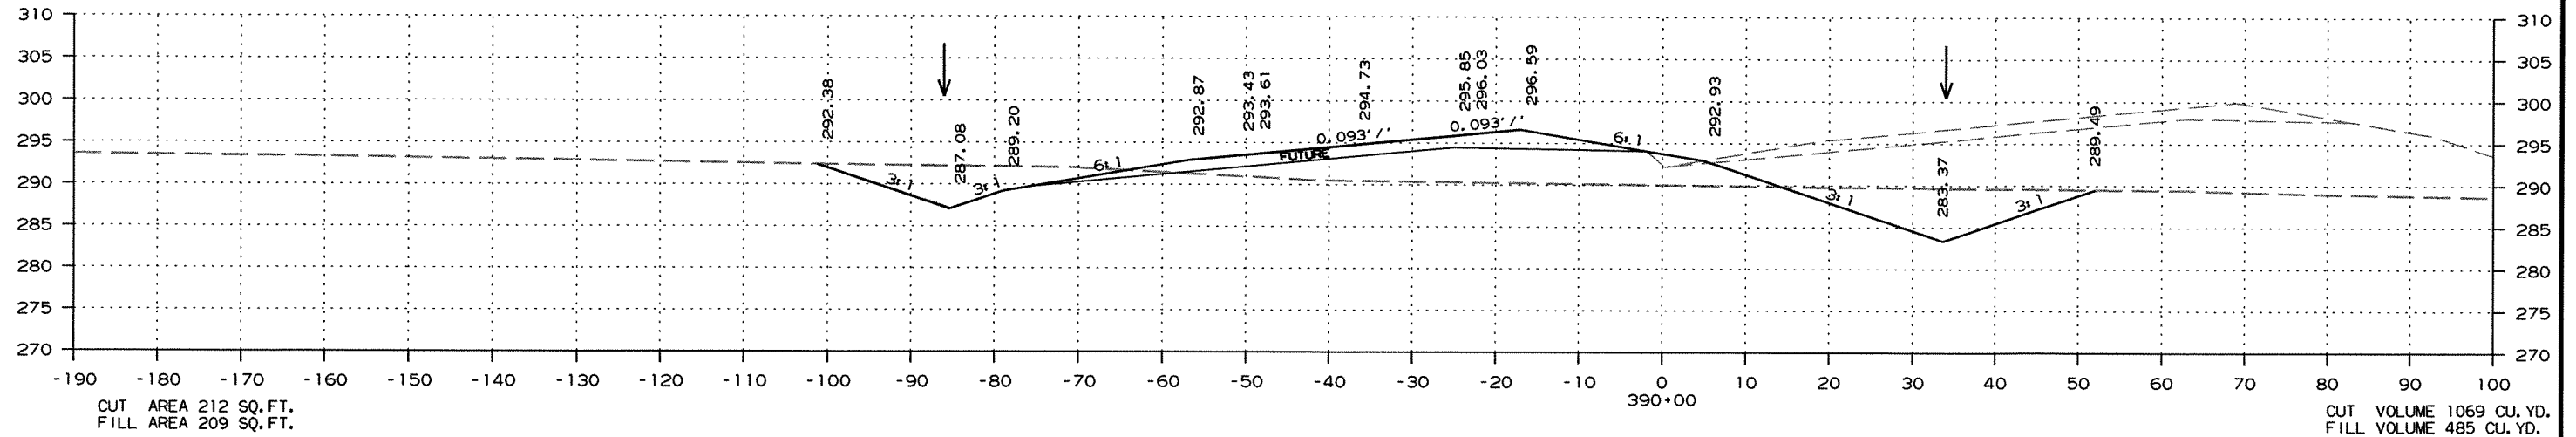

CROSS SECTION STA. 388+00 TO STA. 390+00

DATE REVISED	DATE FILMED	DATE REVISED	DATE FILMED	FED. RD. DIST. NO.	STATE	FED. AID PROJ. NO.	SHEET NO.	TOTAL SHEETS
				6	ARK.			
JOB NO.						100710	204	289




② CROSS SECTIONS

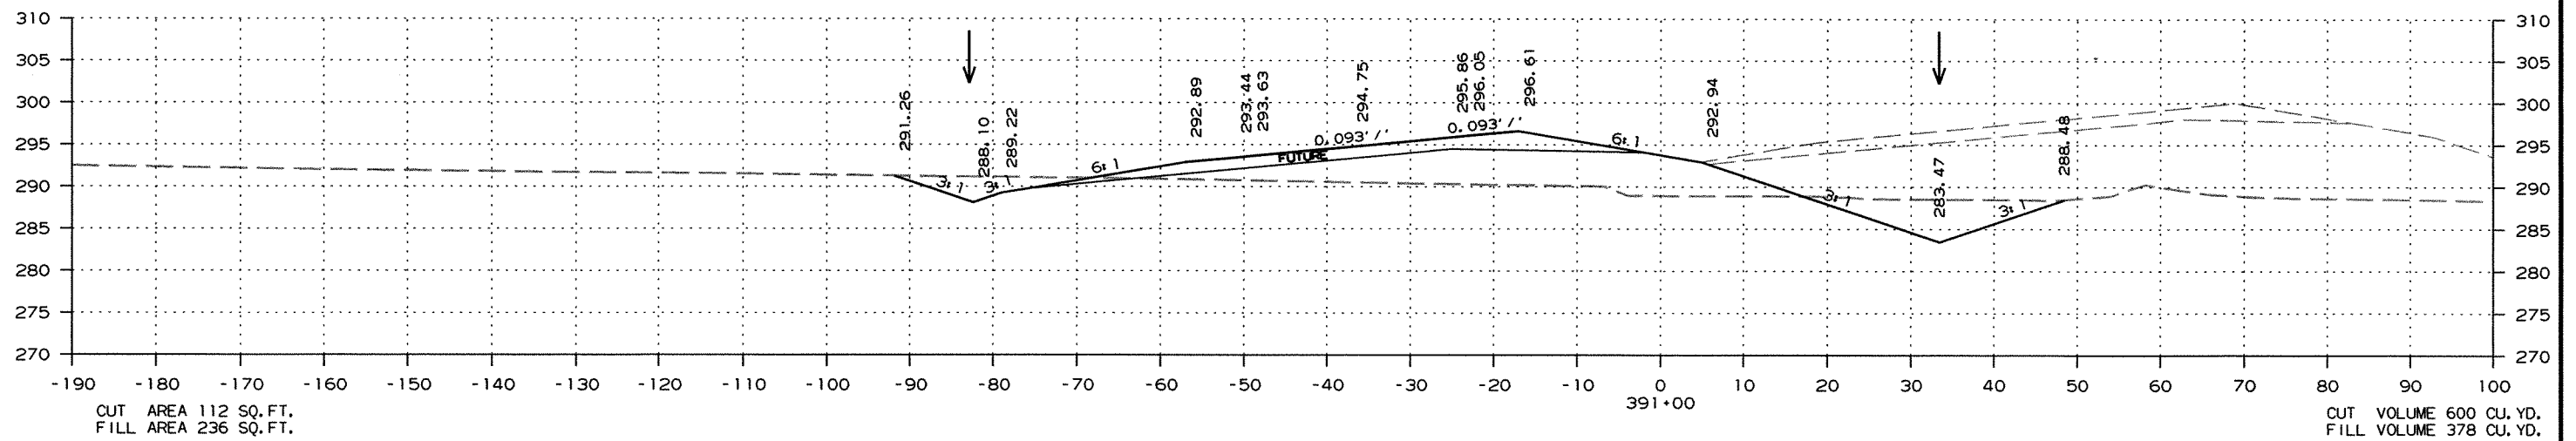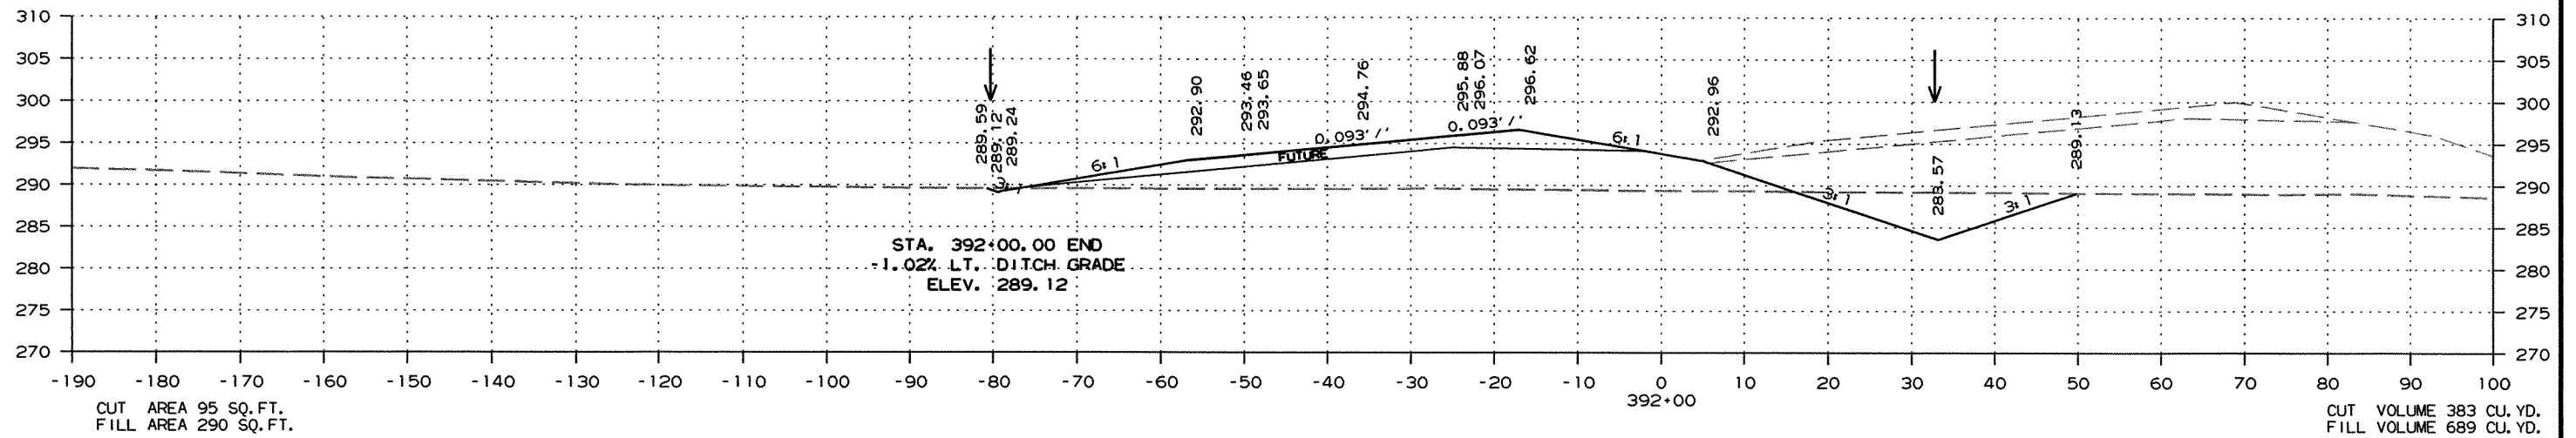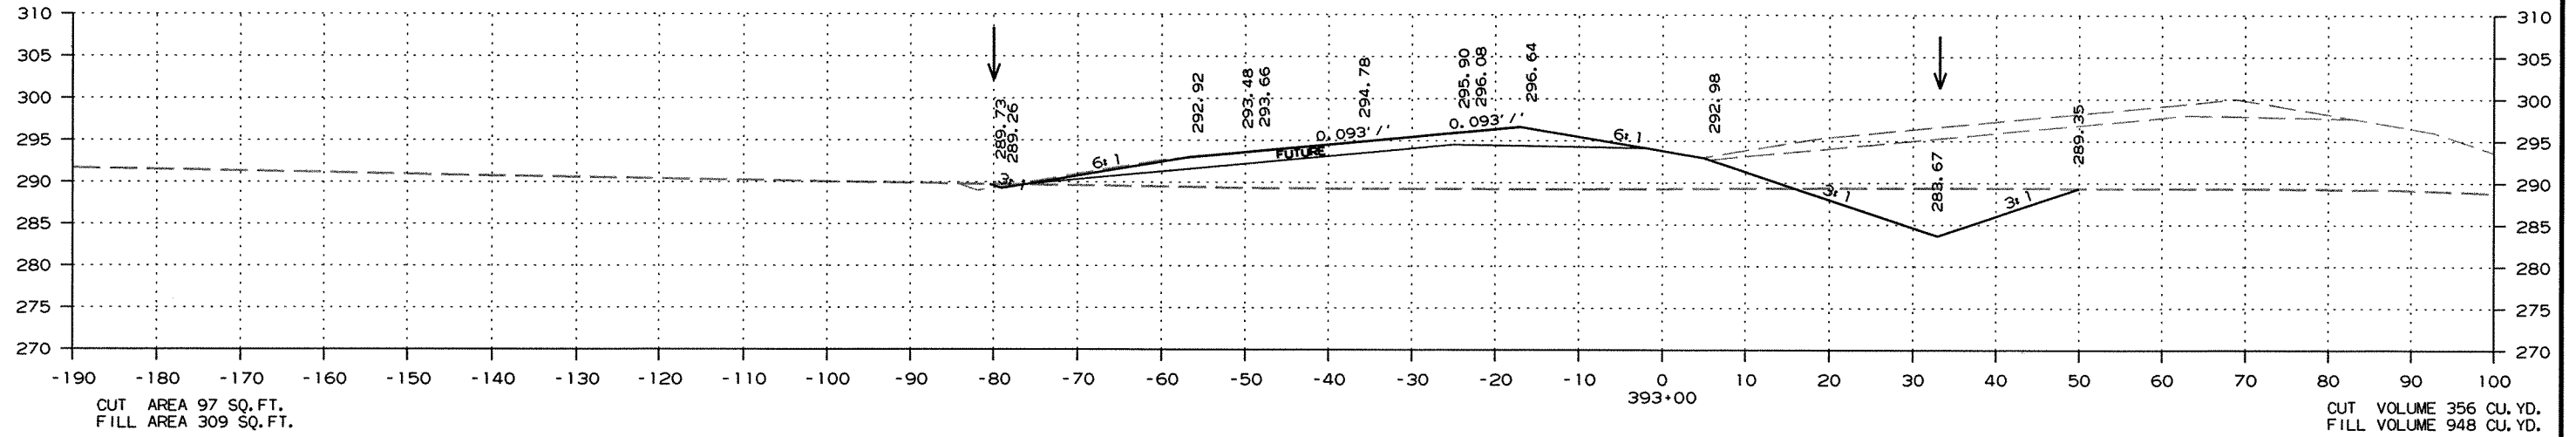

CROSS SECTION STA. 391+00 TO STA. 393+00

DATE REVISED	DATE FILMED	DATE REVISED	DATE FILMED	FED. RD. DIST. NO.	STATE	FED. AID PROJ. NO.	SHEET NO.	TOTAL SHEETS
				6	ARK.			
						JOB NO. 100710	205	289




2 CROSS SECTIONS

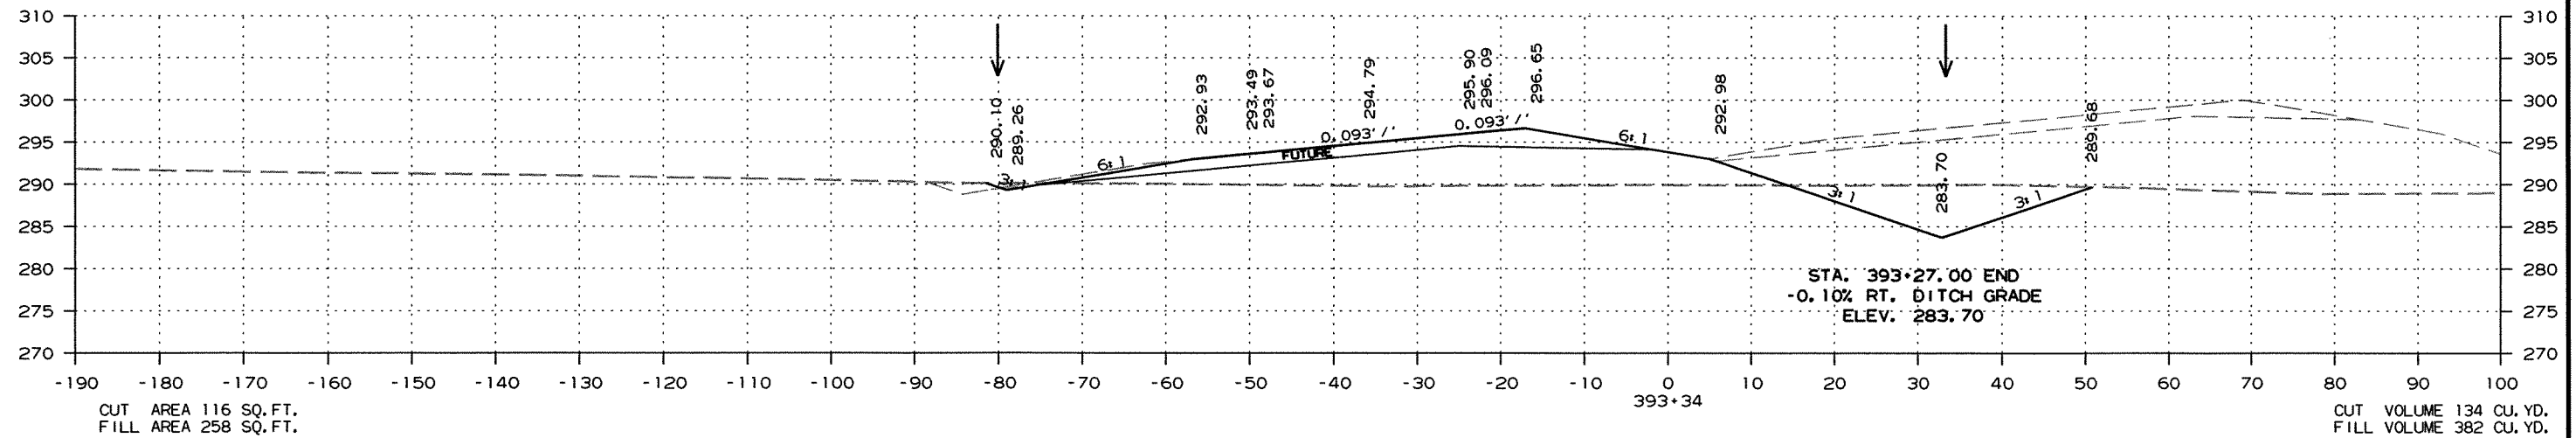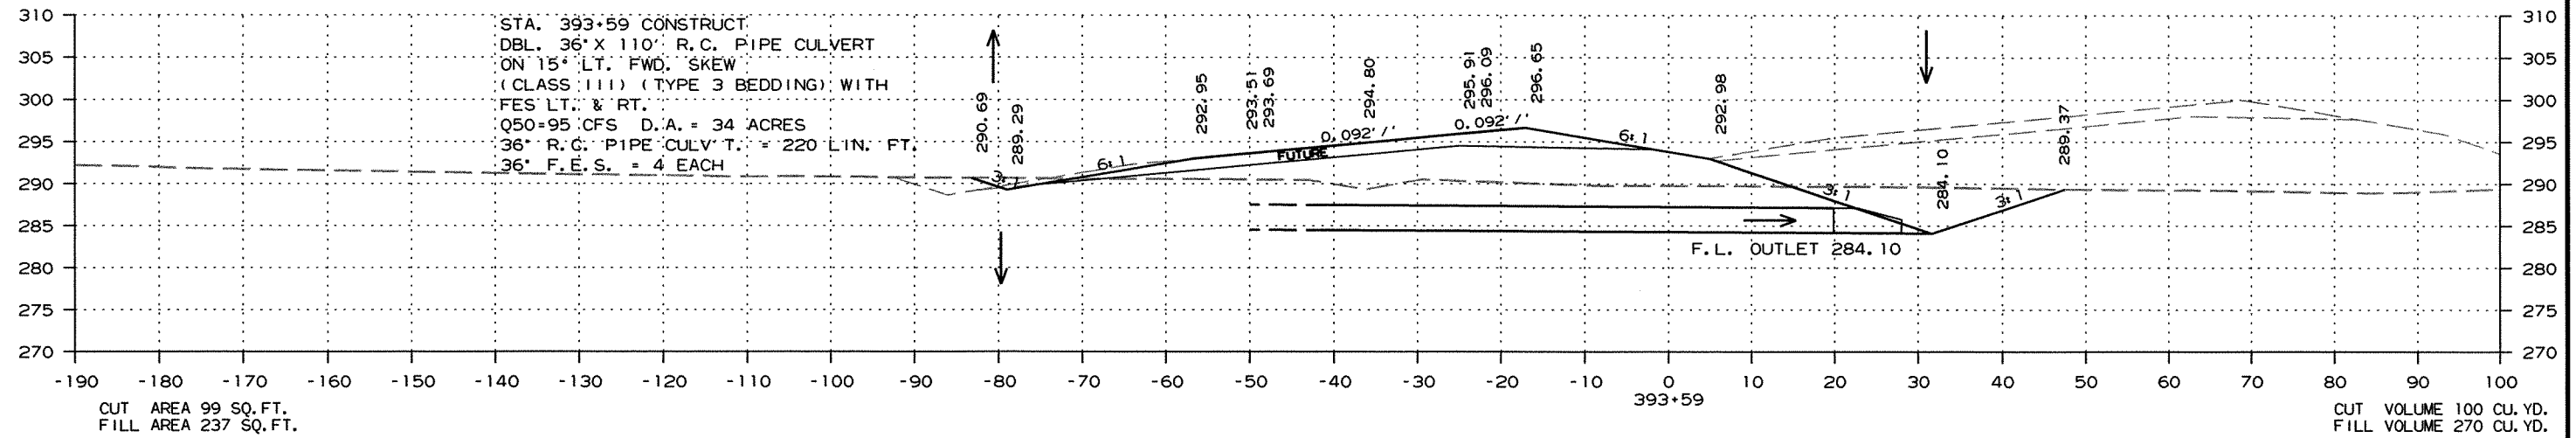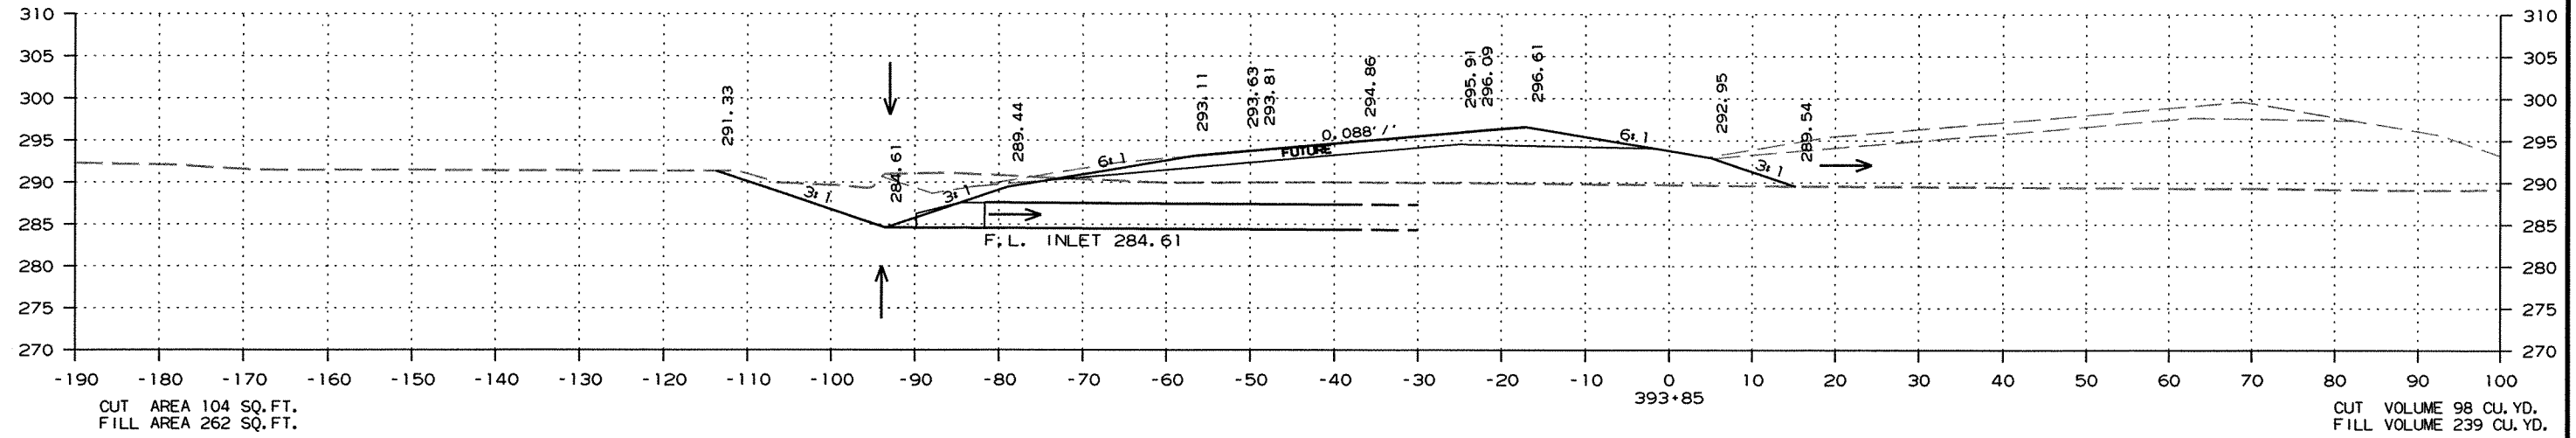

CROSS SECTION STA. 393+34 TO STA. 393+85

DATE REVISED	DATE FILMED	DATE REVISED	DATE FILMED	FED. RD. DIST. NO.	STATE	FED. AID PROJ. NO.	SHEET NO.	TOTAL SHEETS
				6	ARK.			
JOB NO. 100710							206	289




2 CROSS SECTIONS

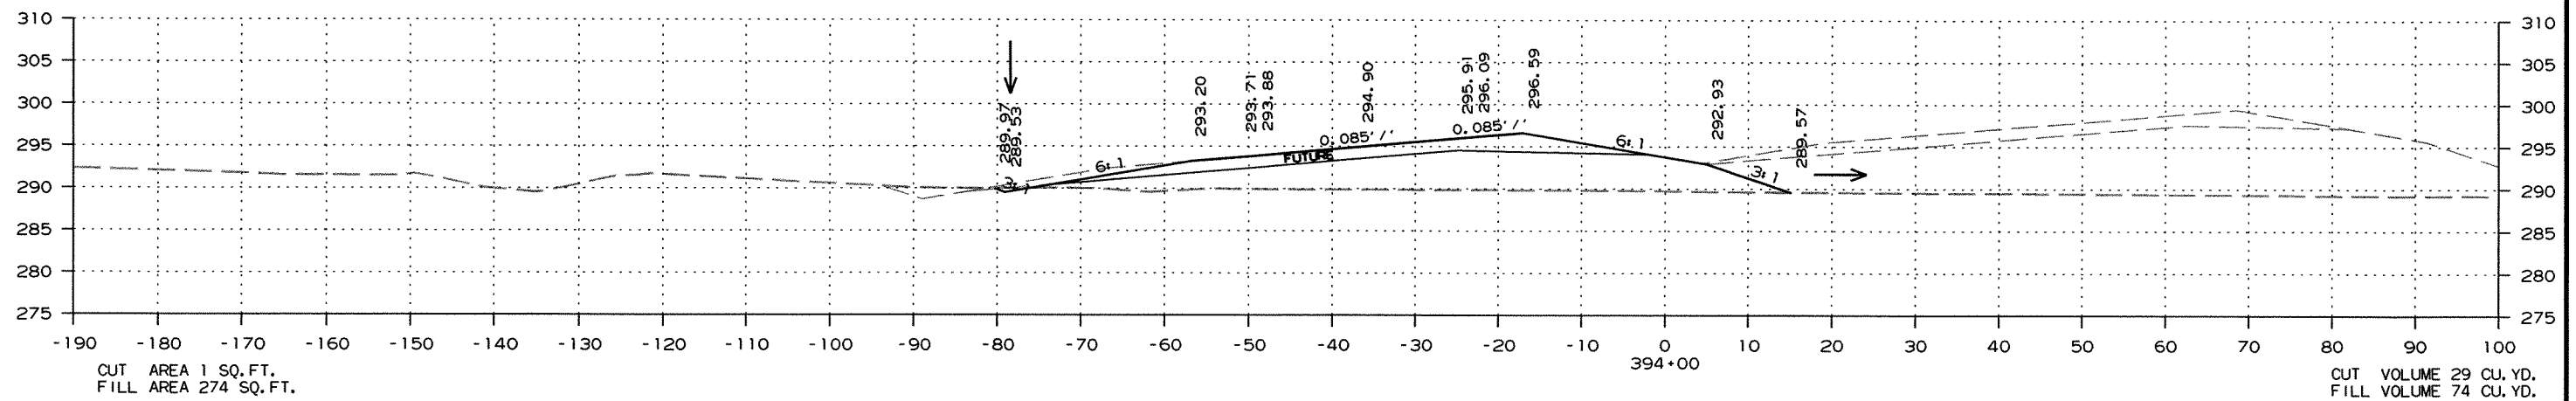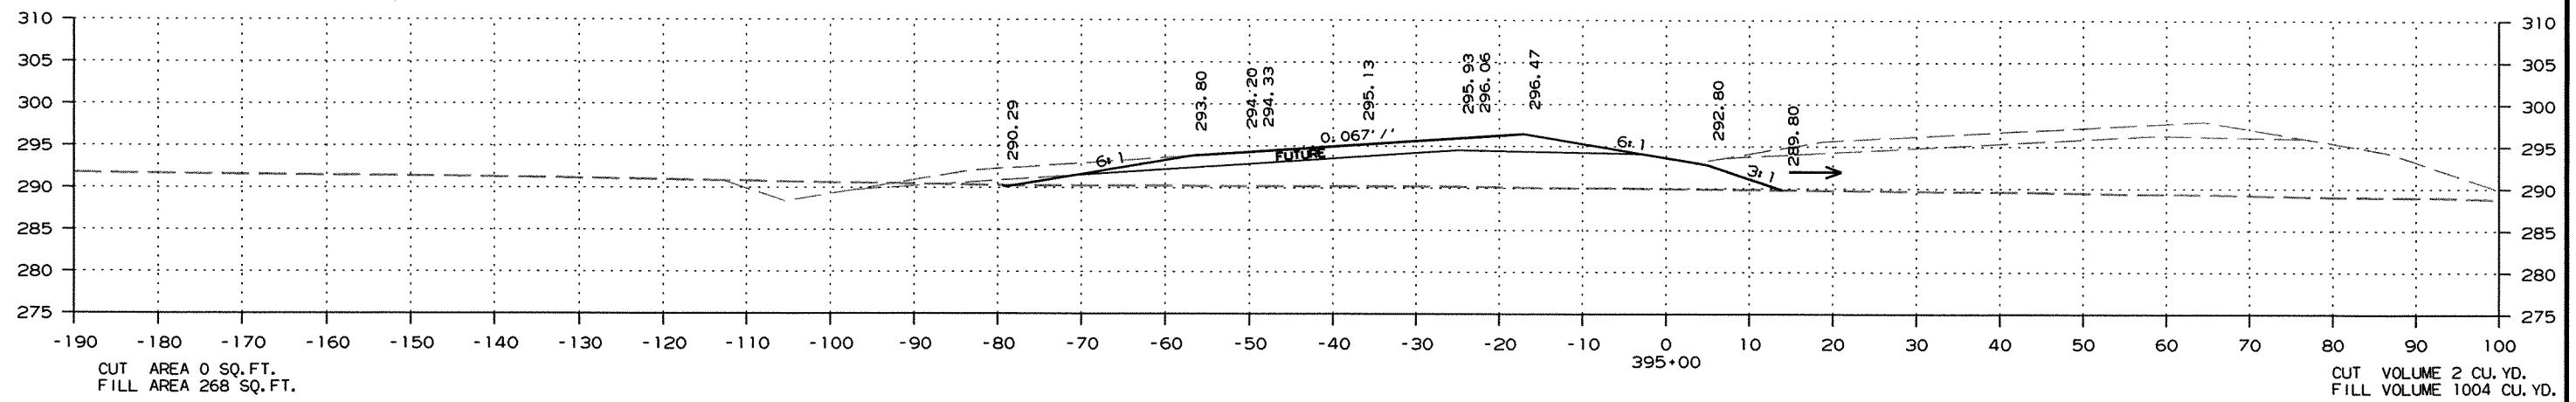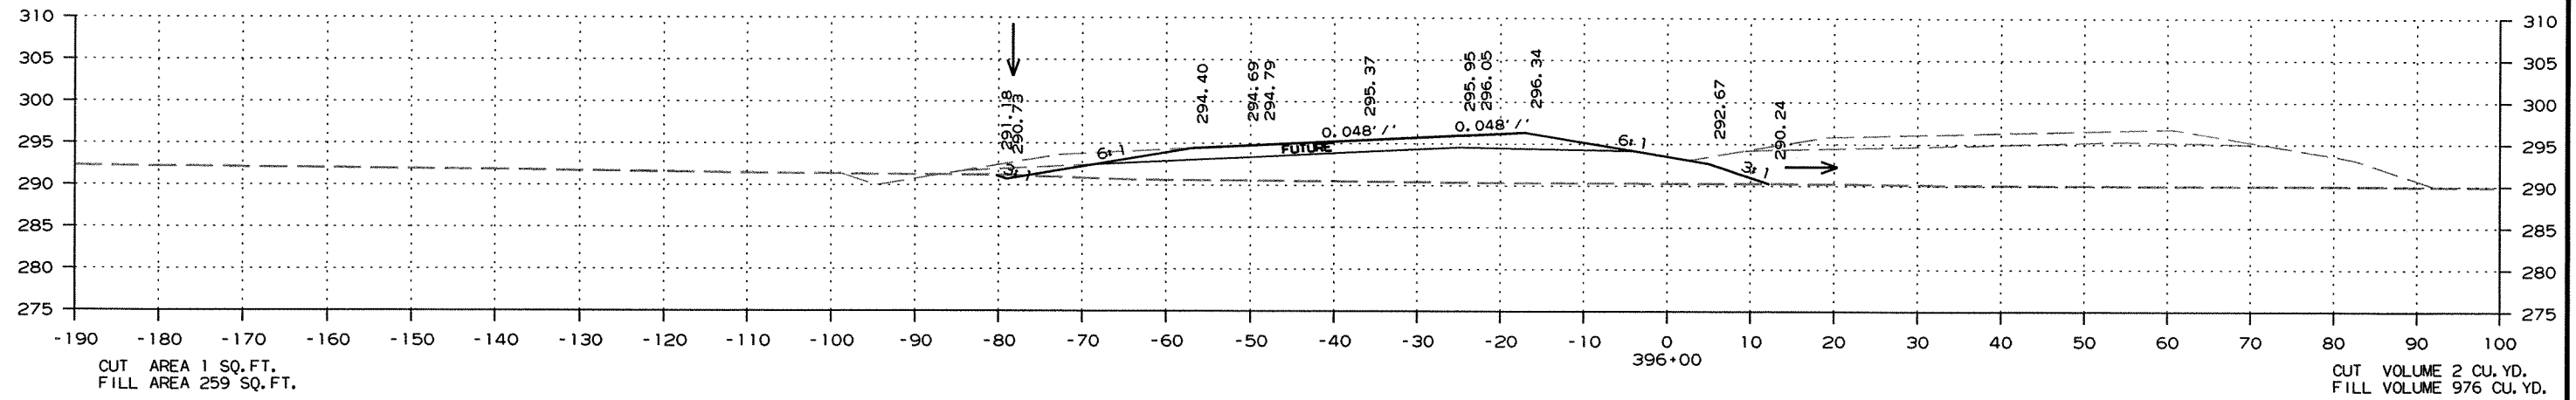

CROSS SECTION STA. 394+00 TO STA. 396+00

DATE REVISED	DATE FILMED	DATE REVISED	DATE FILMED	FED. RD. DIST. NO.	STATE	FED. AID PROJ. NO.	SHEET NO.	TOTAL SHEETS
				6	ARK.			
				JOB NO.	100710		207	289




2 CROSS SECTIONS

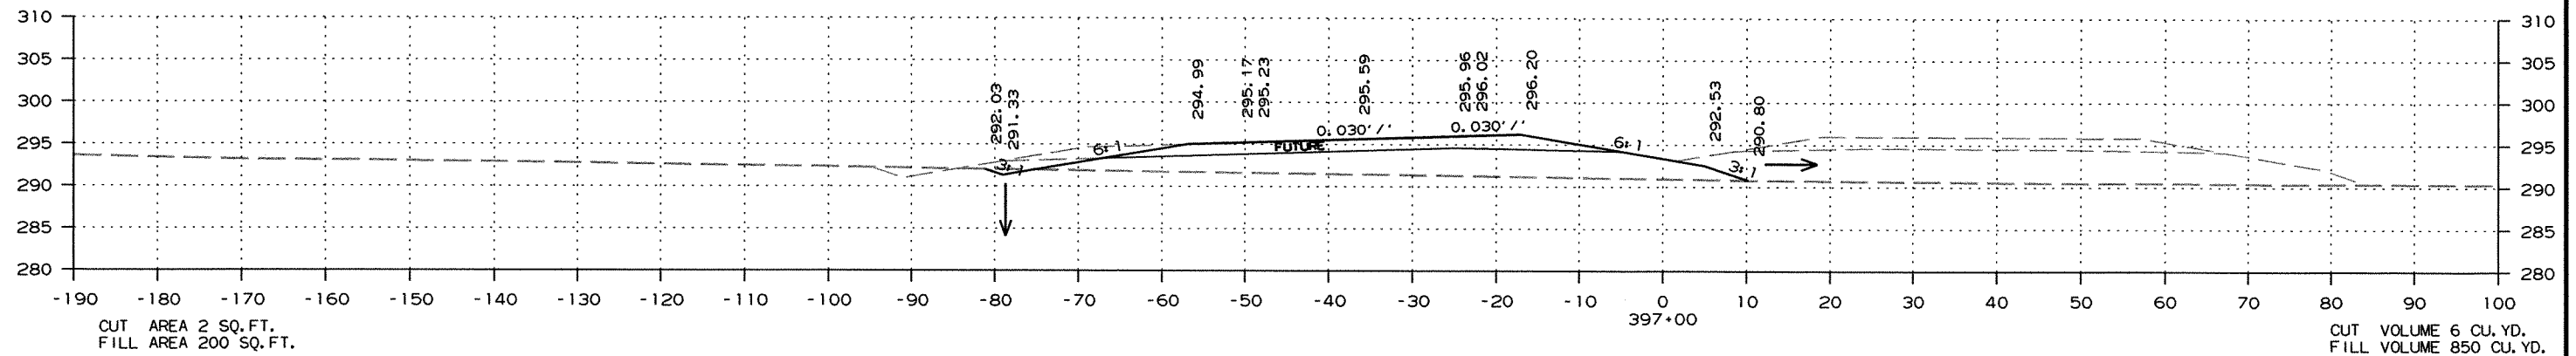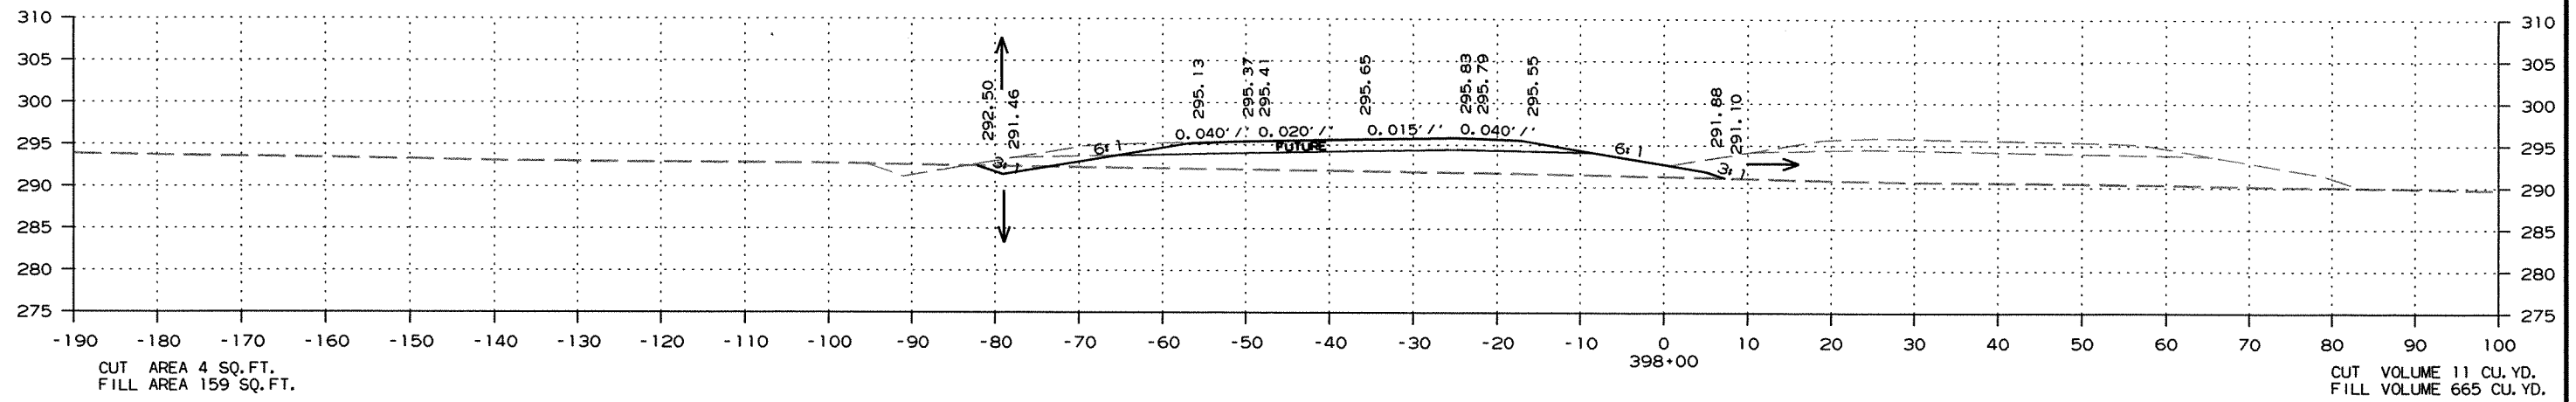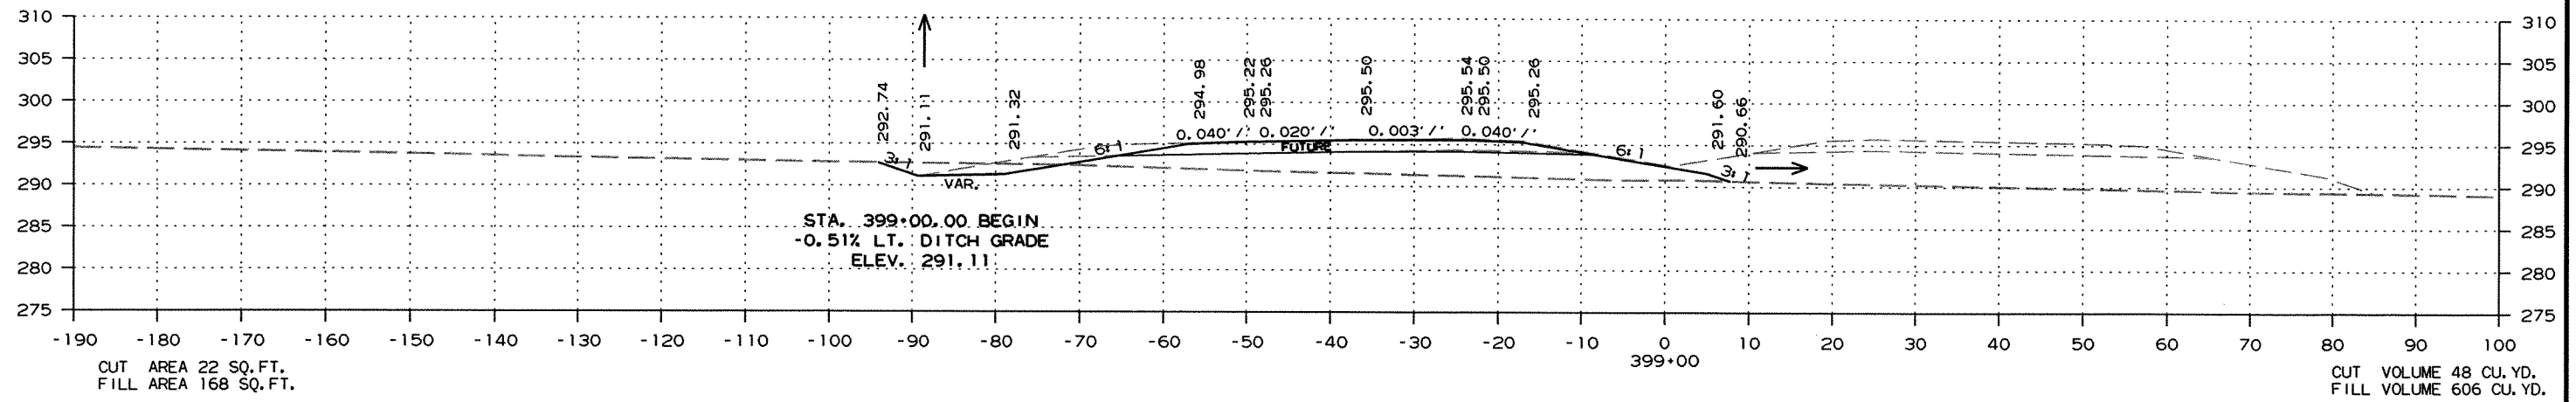

CROSS SECTION STA. 397+00 TO STA. 399+00

DATE REVISED	DATE FILMED	DATE REVISED	DATE FILMED	FED. RD. DIST. NO.	STATE	FED. AID PROJ. NO.	SHEET NO.	TOTAL SHEETS
				6	ARK.			
JOB NO. 100710							208	289




2 CROSS SECTIONS

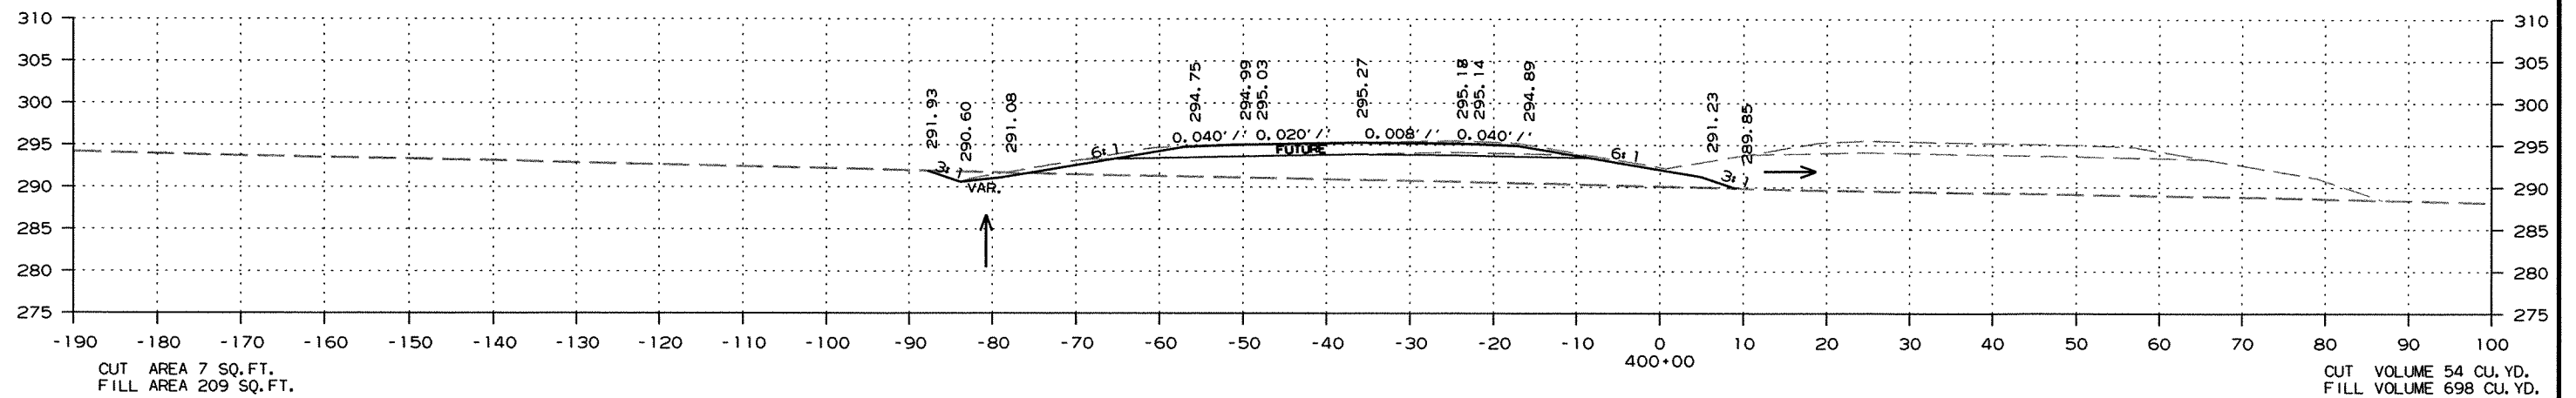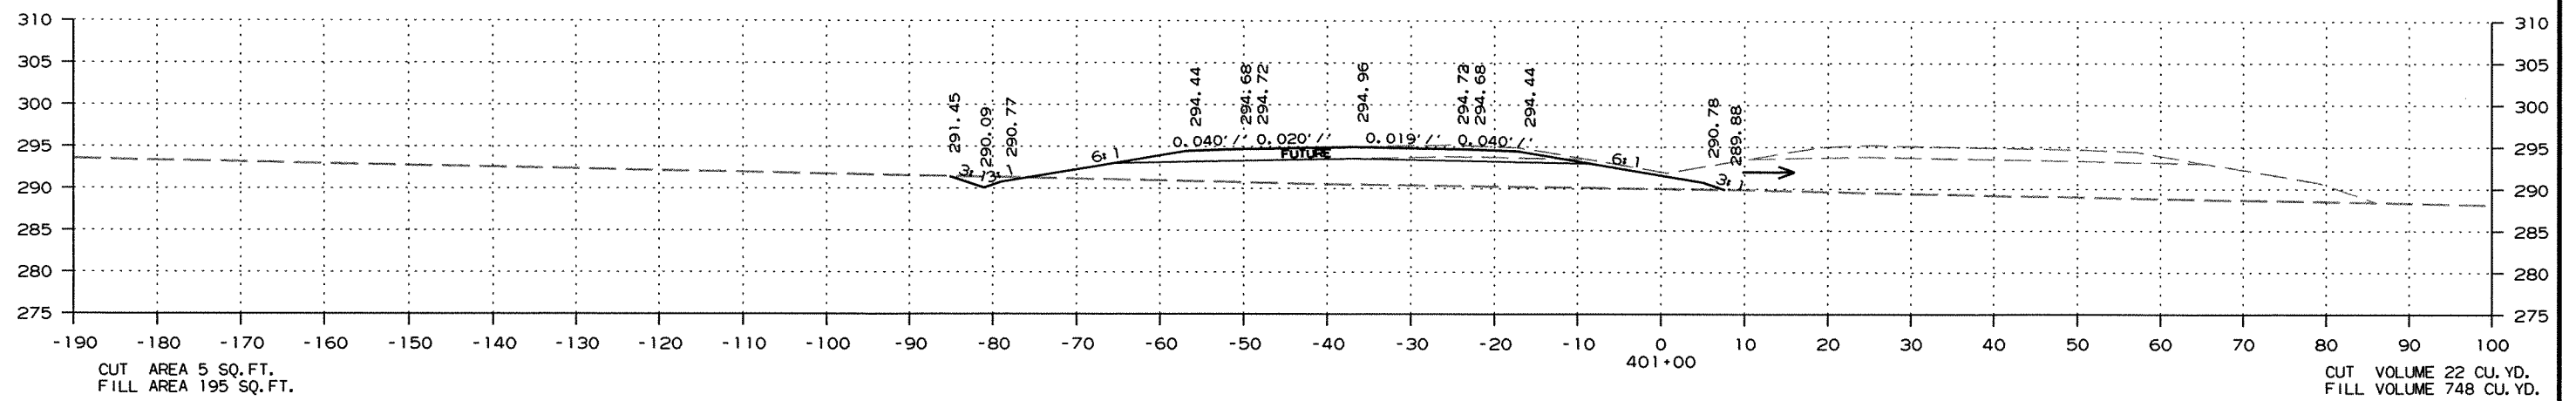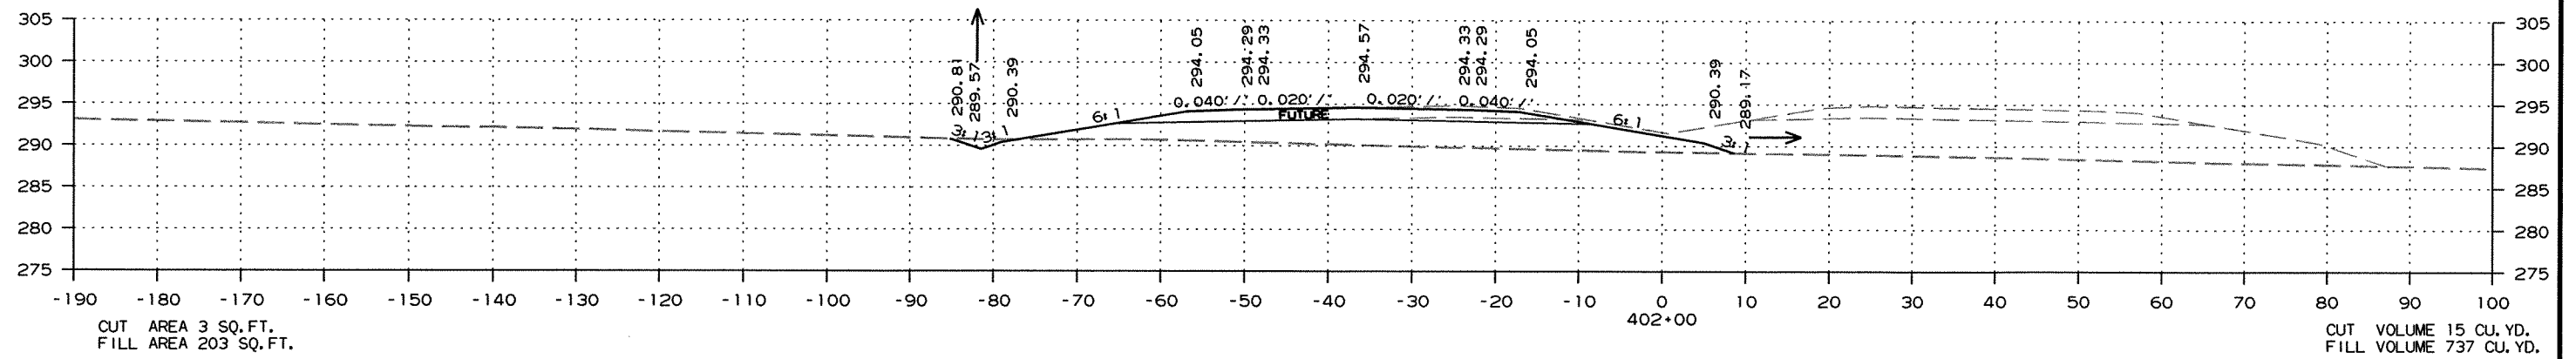

CROSS SECTION STA. 400+00 TO STA. 402+00

DATE REVISED	DATE FILMED	DATE REVISED	DATE FILMED	FED. RD. DIST. NO.	STATE	FED. AID PROJ. NO.	SHEET NO.	TOTAL SHEETS
				6	ARK.			
JOB NO. 100710							209	289




② CROSS SECTIONS

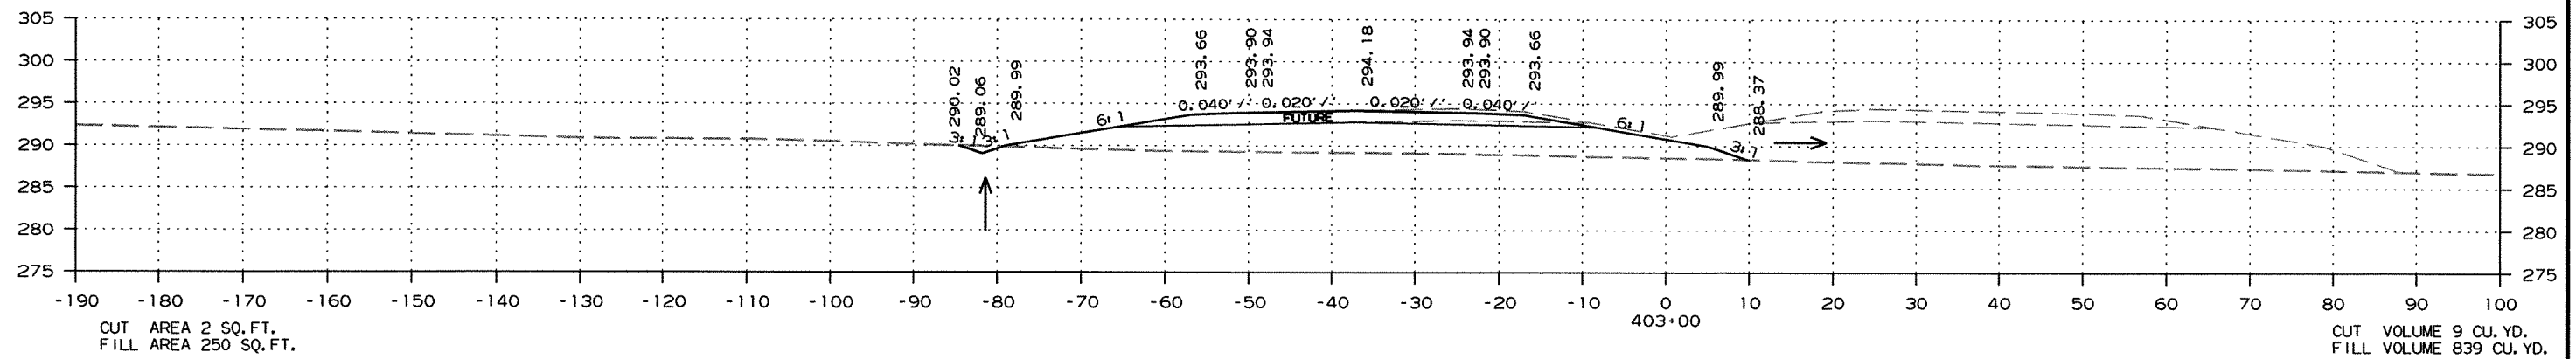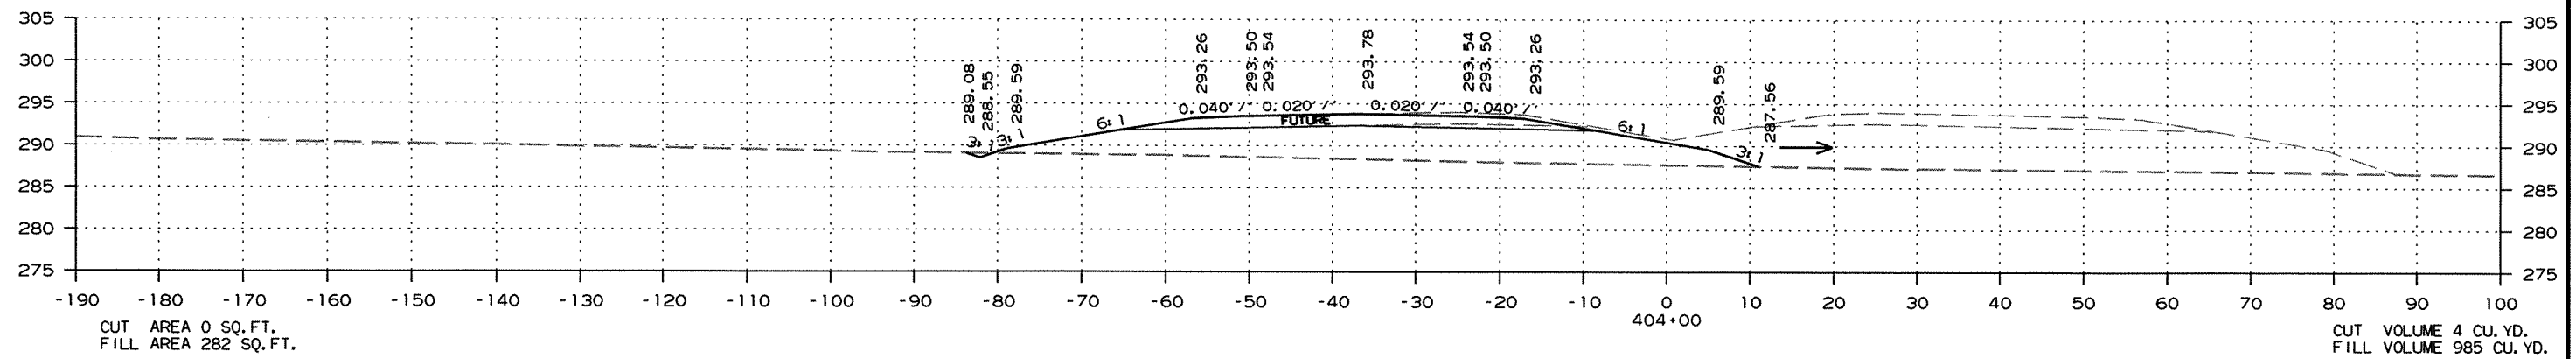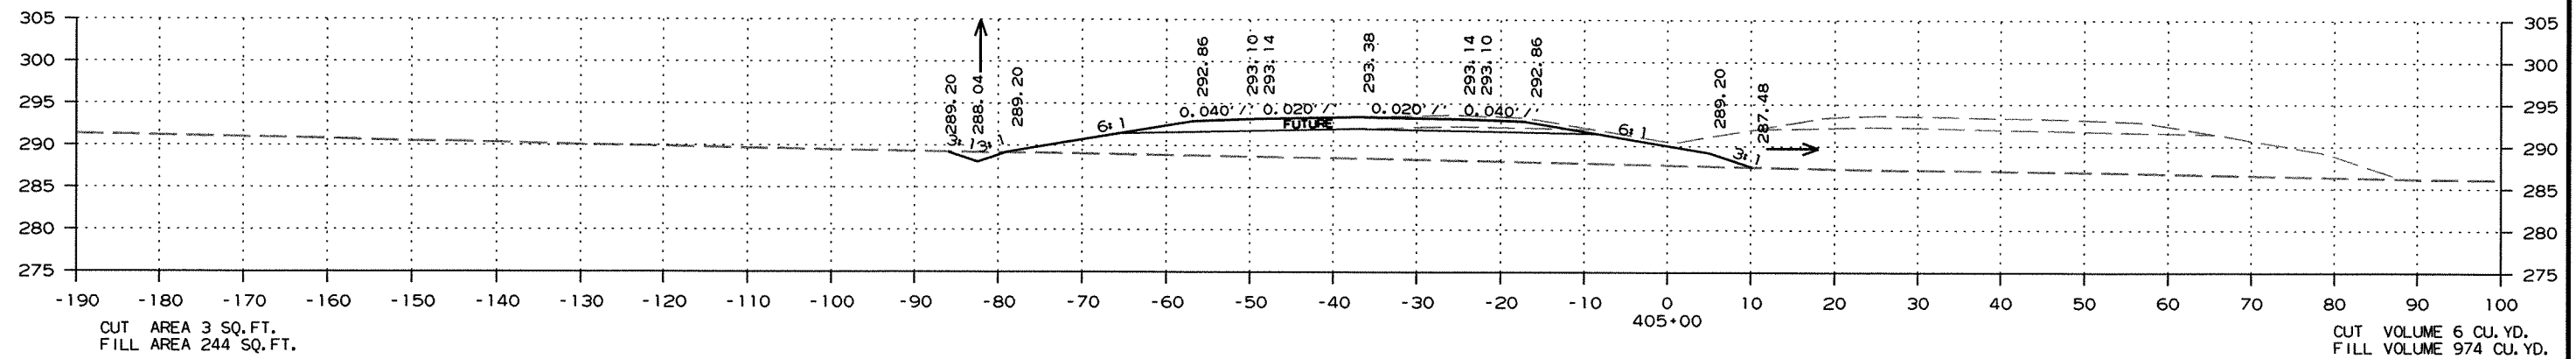

CROSS SECTION STA. 403+00 TO STA. 405+00

DATE REVISED	DATE FILMED	DATE REVISED	DATE FILMED	FED. RD. DIST. NO.	STATE	FED. AID PROJ. NO.	SHEET NO.	TOTAL SHEETS
				6	ARK.			
JOB NO.						100710	210	289




2 CROSS SECTIONS

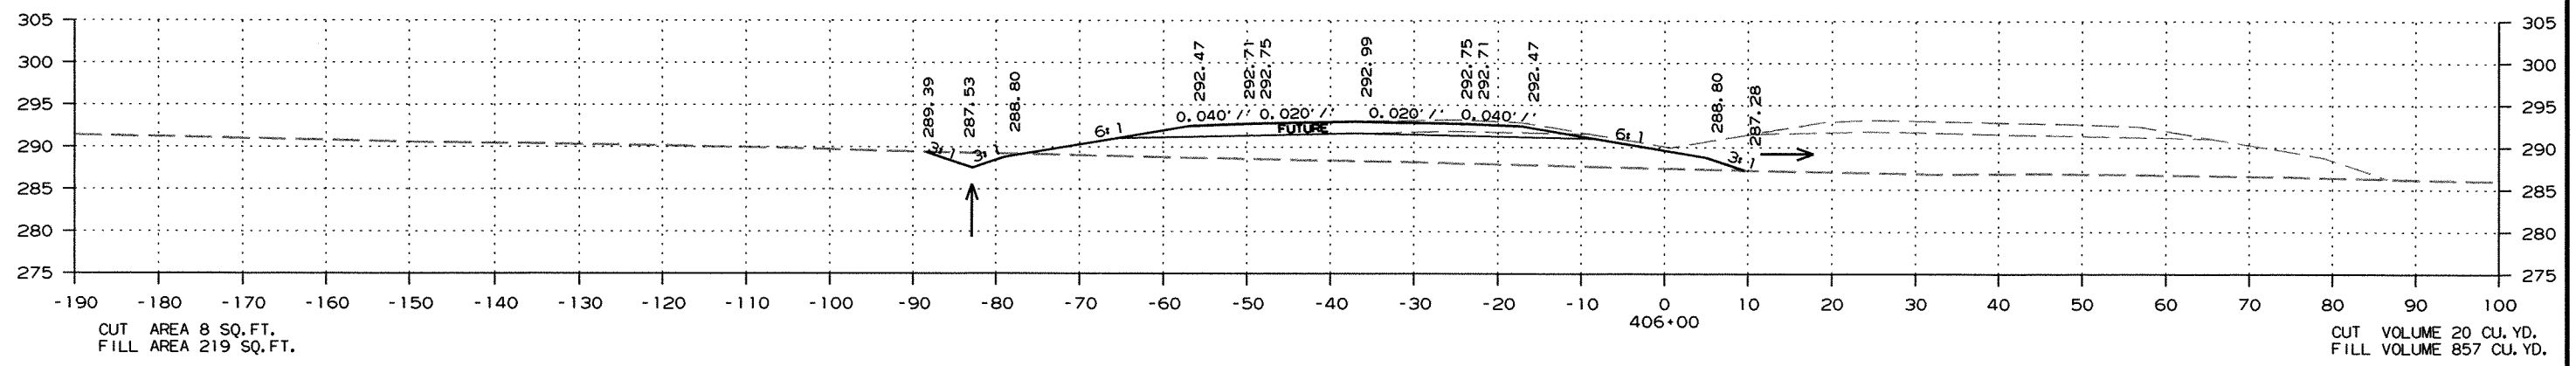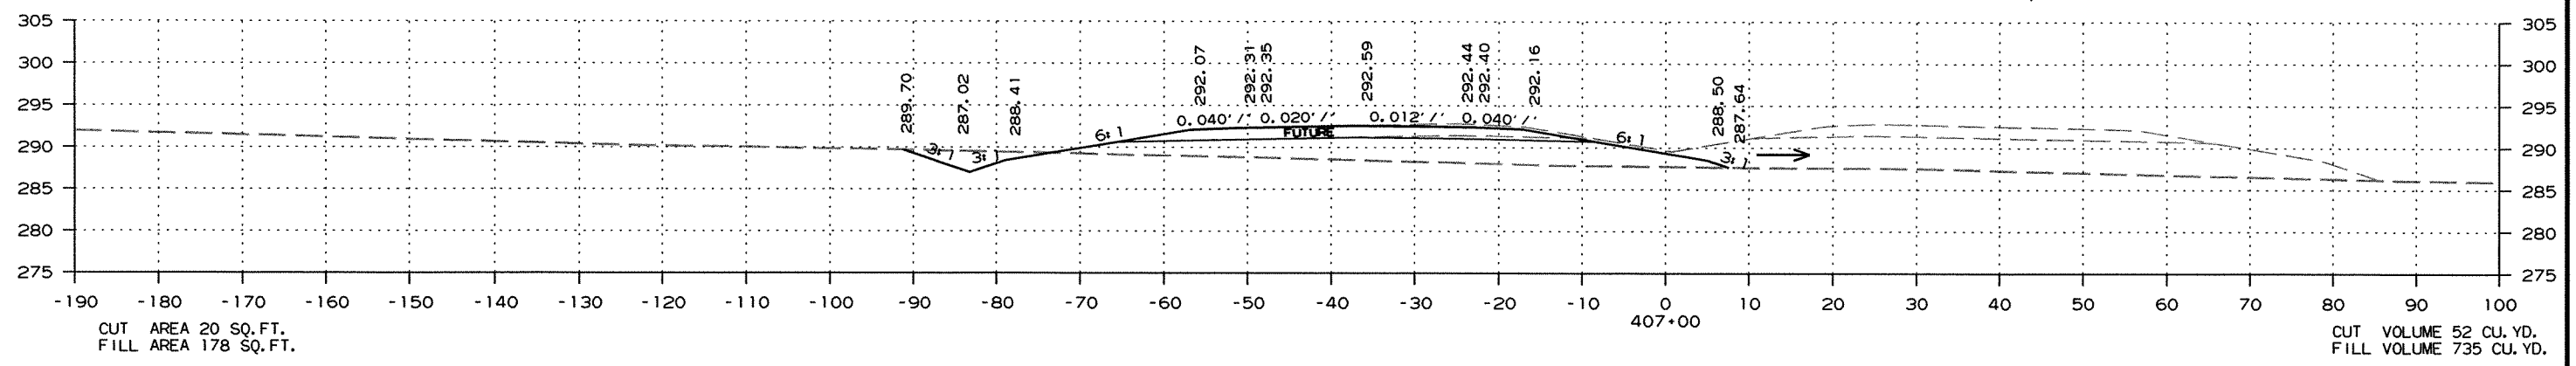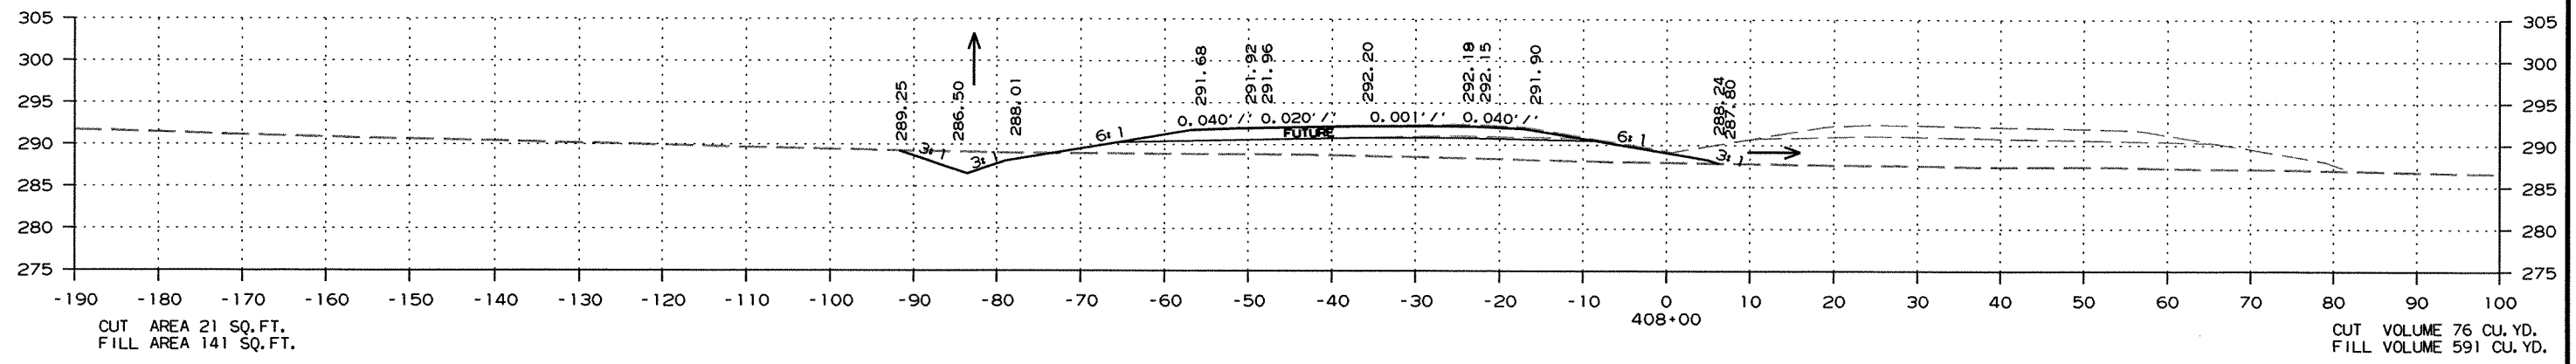

CROSS SECTION STA. 406+00 TO STA. 408+00

DATE REVISED	DATE FILMED	DATE REVISED	DATE FILMED	FED. RD. DIST. NO.	STATE	FED. AID PROJ. NO.	SHEET NO.	TOTAL SHEETS
				6	ARK.			
JOB NO. 100710							211	289




② CROSS SECTIONS

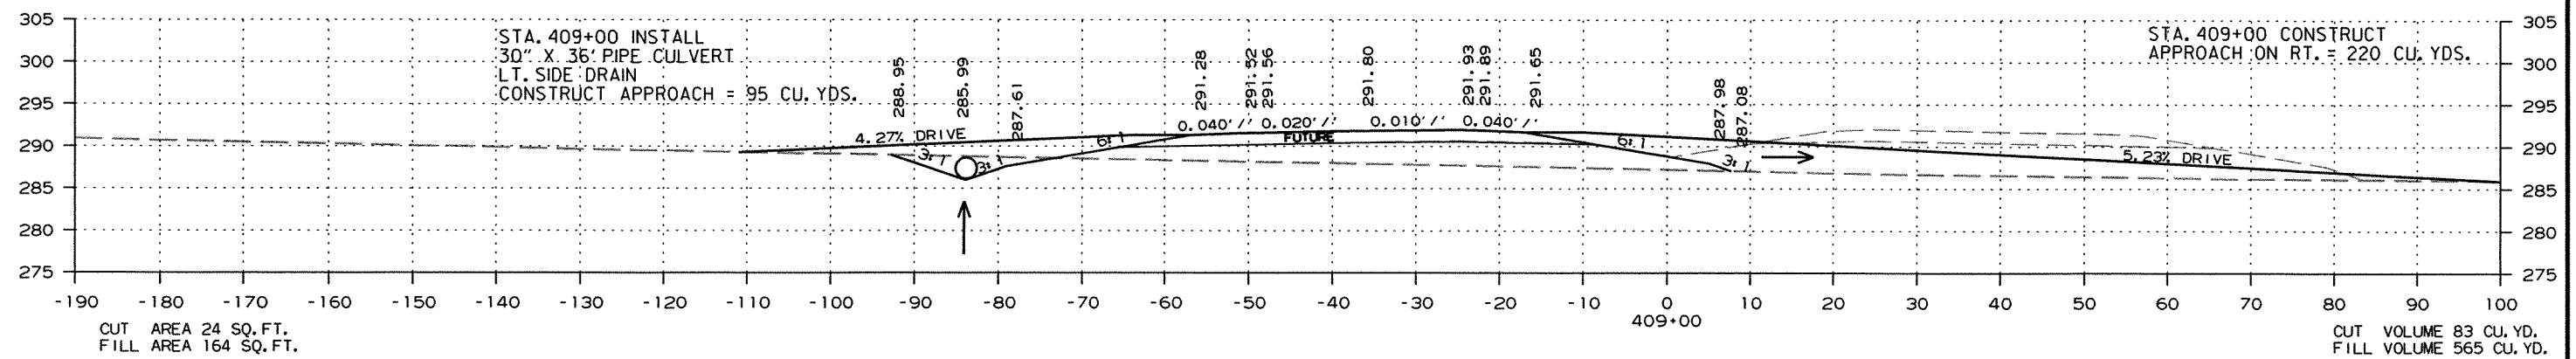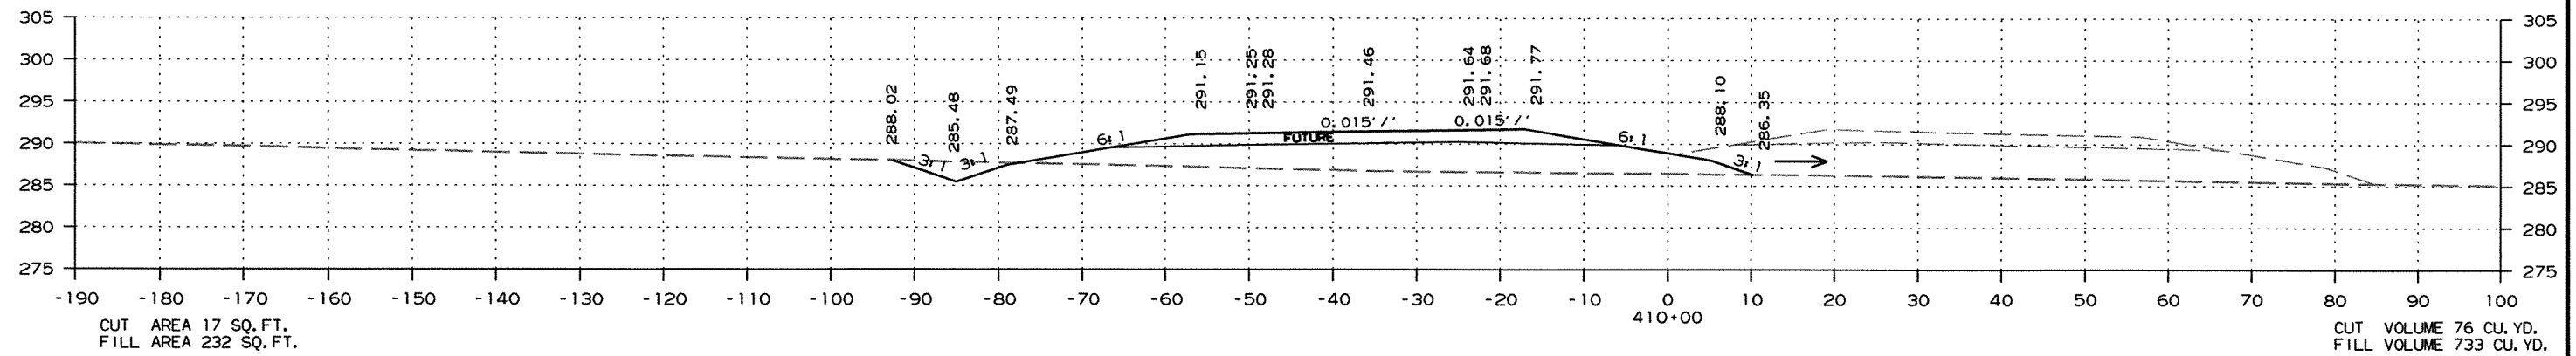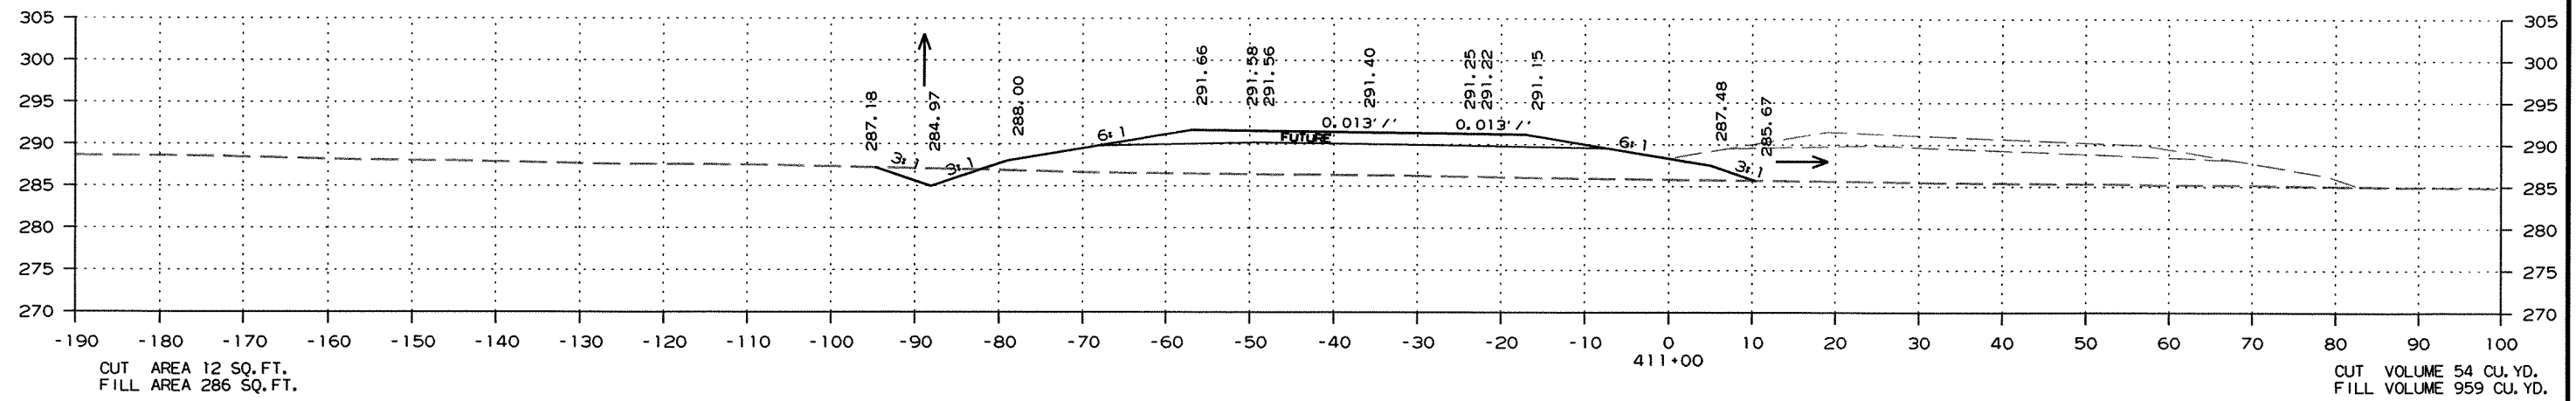

CROSS SECTION STA. 409+00 TO STA. 411+00

DATE REVISED	DATE FILMED	DATE REVISED	DATE FILMED	FED. RD. DIST. NO.	STATE	FED. AID PROJ. NO.	SHEET NO.	TOTAL SHEETS
				6	ARK.			
				JOB NO.	100710		212	289

2 CROSS SECTIONS

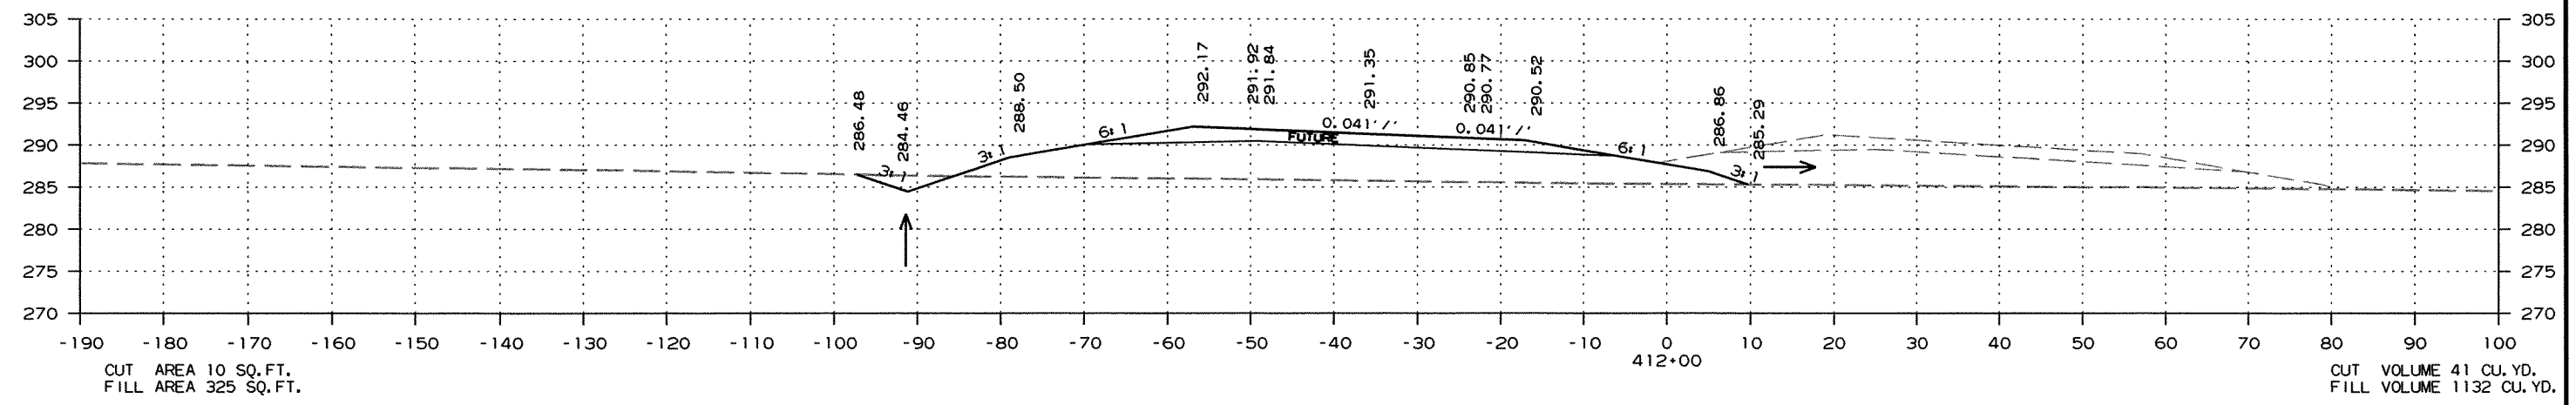
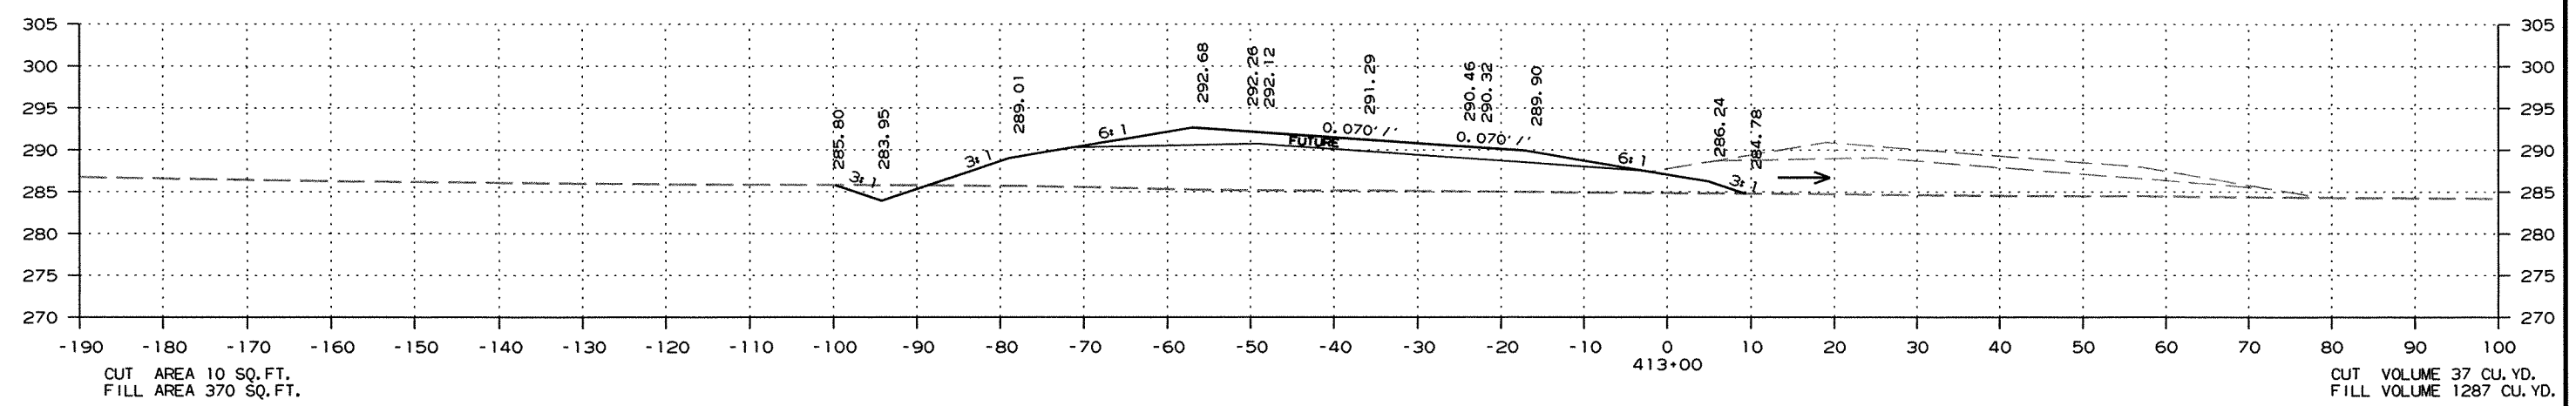
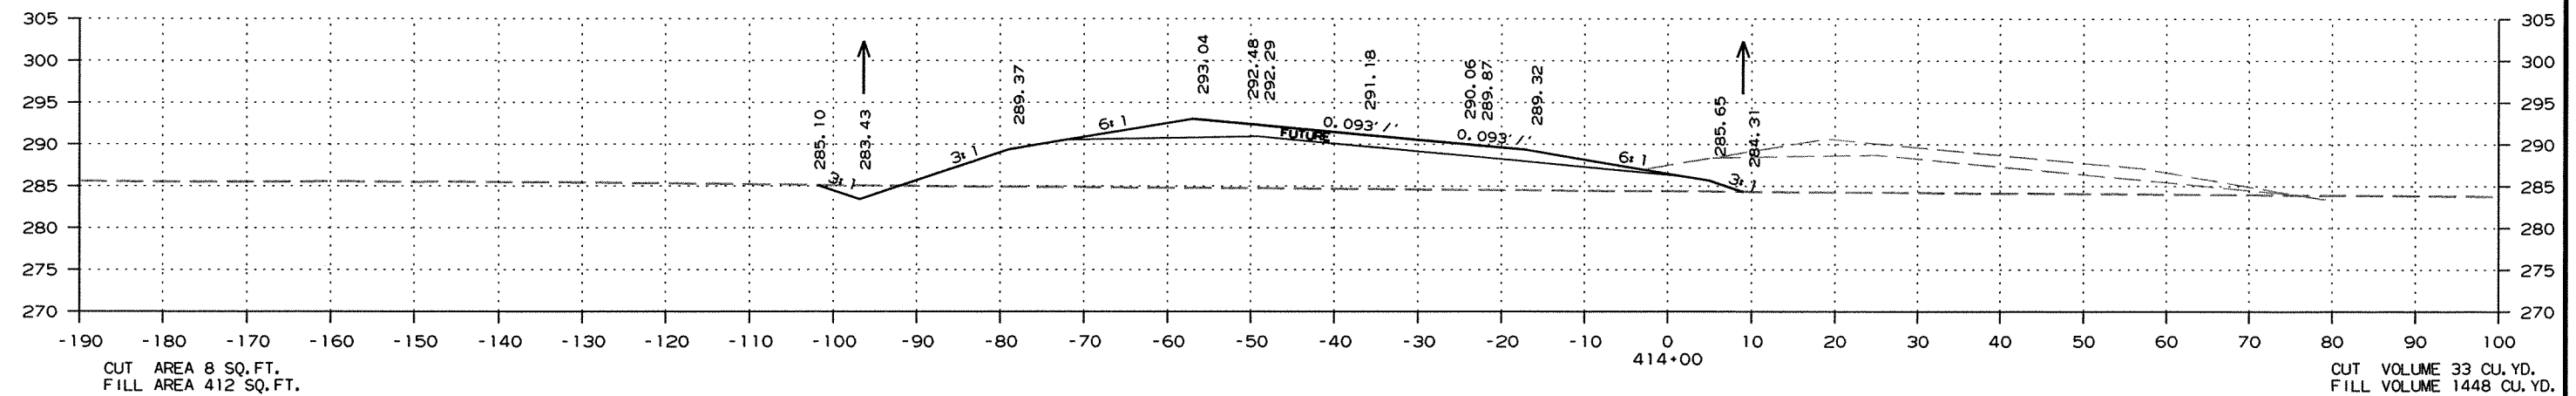


CROSS SECTION STA. 412+00 TO STA. 414+00

R100710.DGN 3/18/2011

DATE REVISED	DATE FILMED	DATE REVISED	DATE FILMED	FED. RD. DIST. NO.	STATE	FED. AID PROJ. NO.	SHEET NO.	TOTAL SHEETS
				6	ARK.			
						JOB NO. 100710	213	289

2 CROSS SECTIONS

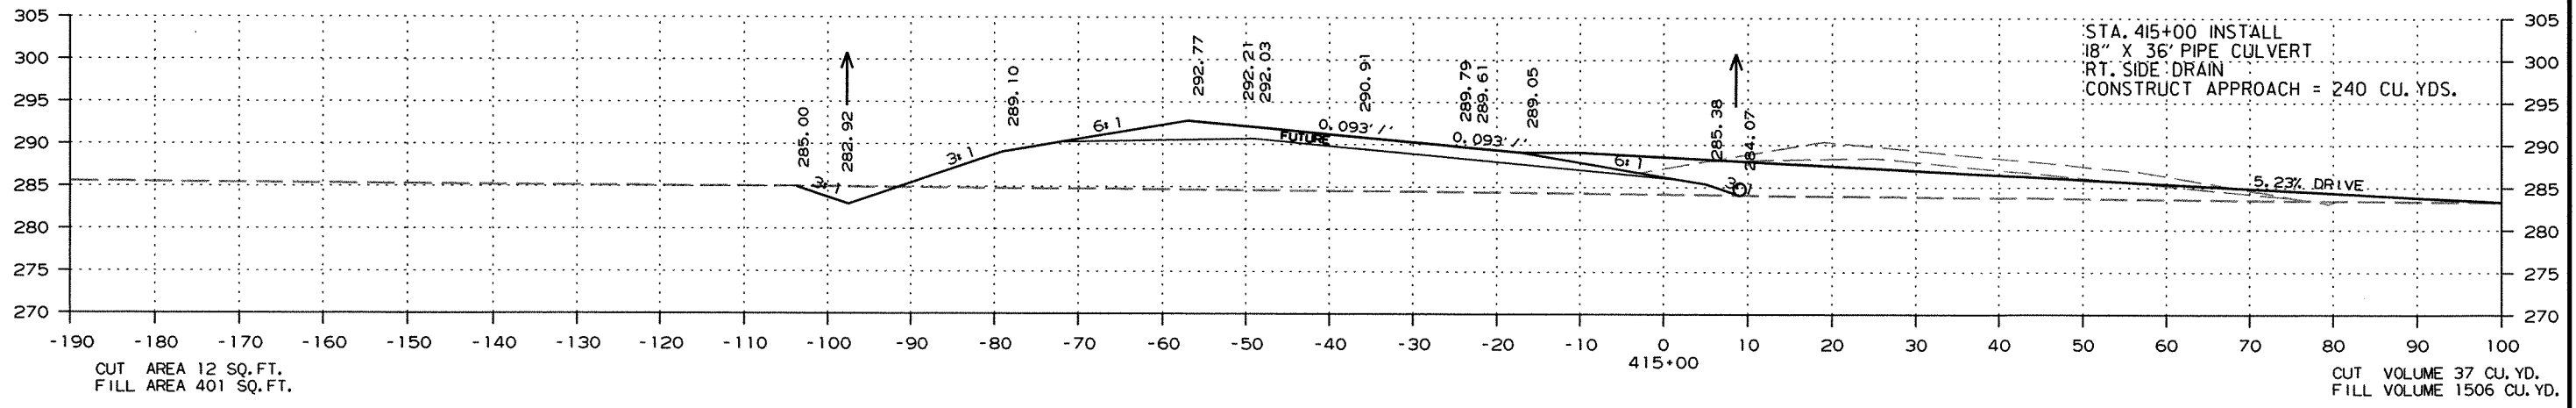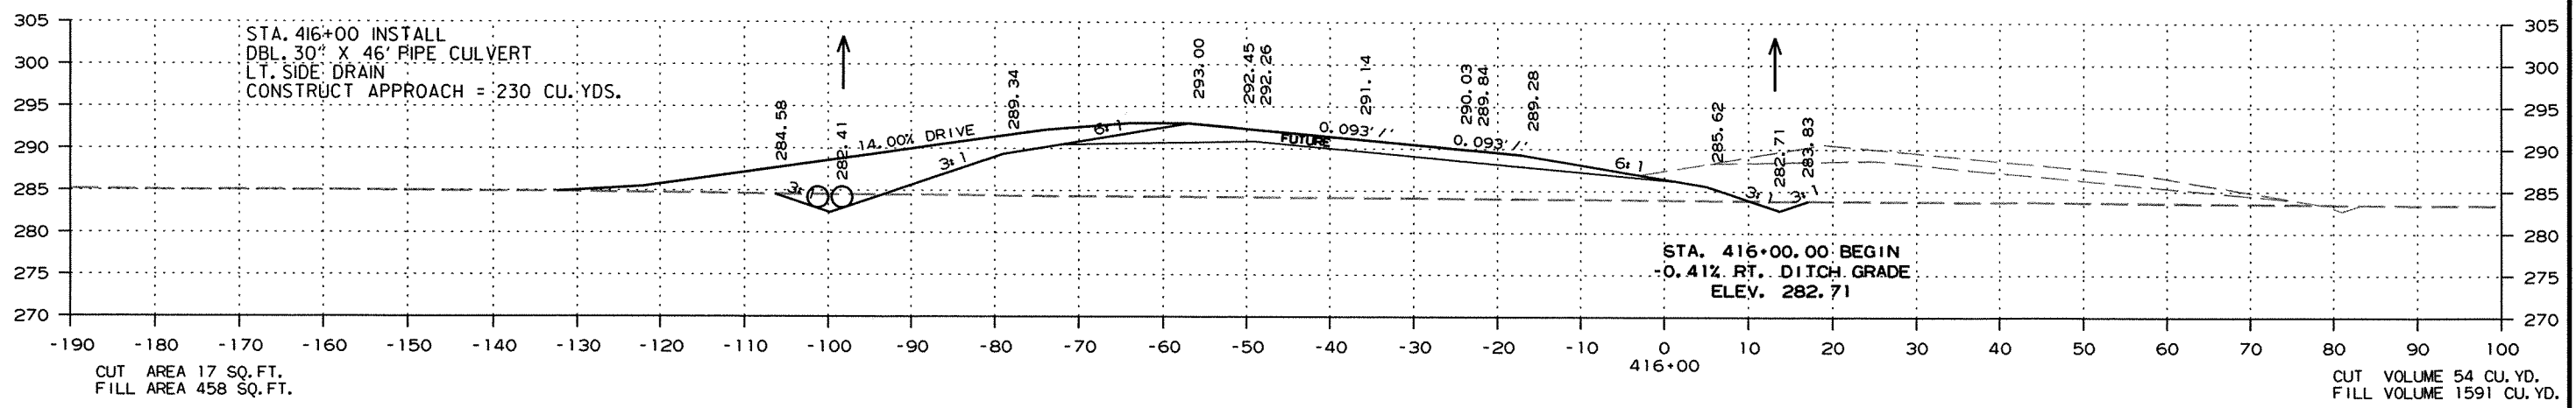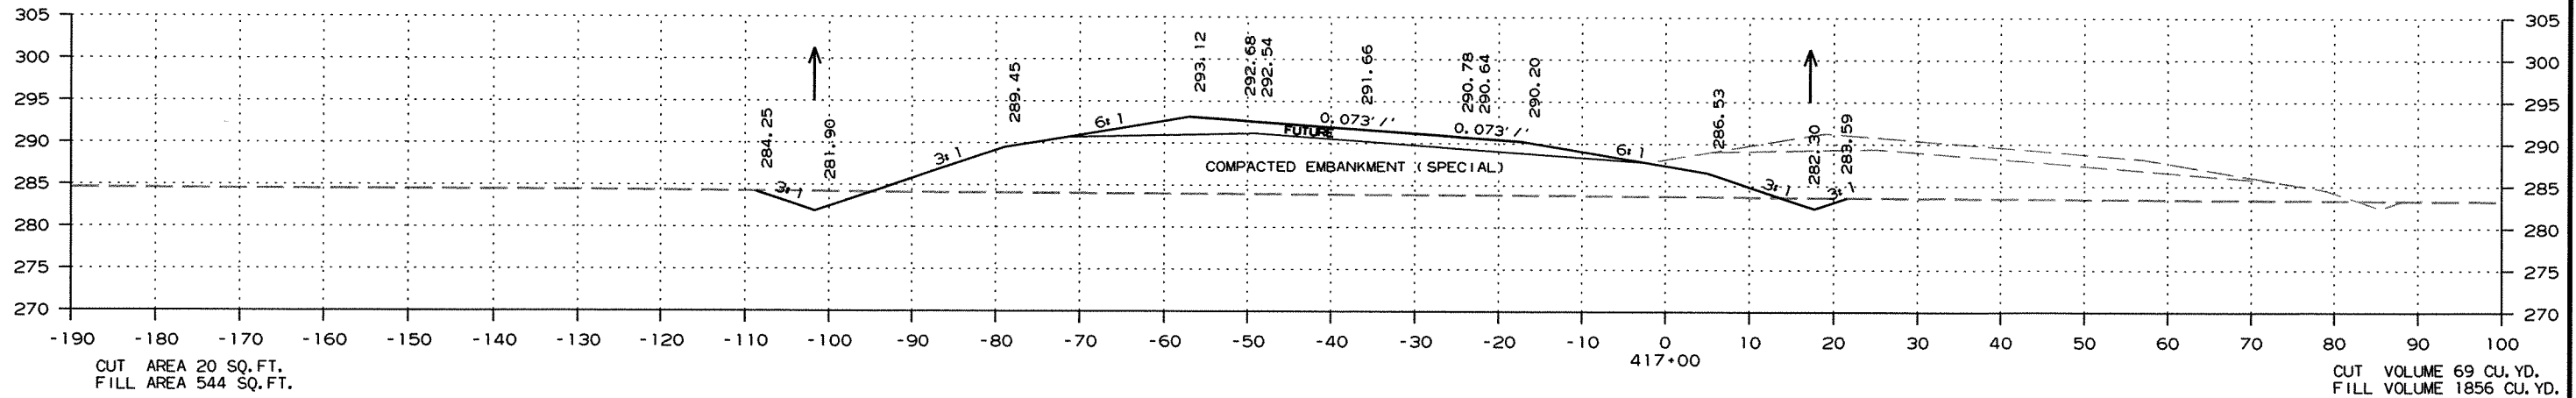




CROSS SECTION STA. 415+00 TO STA. 417+00

DATE REVISED	DATE FILMED	DATE REVISED	DATE FILMED	FED. RD. DIST. NO.	STATE	FED. AID PROJ. NO.	SHEET NO.	TOTAL SHEETS
				6	ARK.			
						JOB NO. 100710	214	289

2 CROSS SECTIONS

STA. 420+51.62 BEGIN GUARDRAIL

STA. 420+08.62 BEGIN GUARDRAIL WIDENING

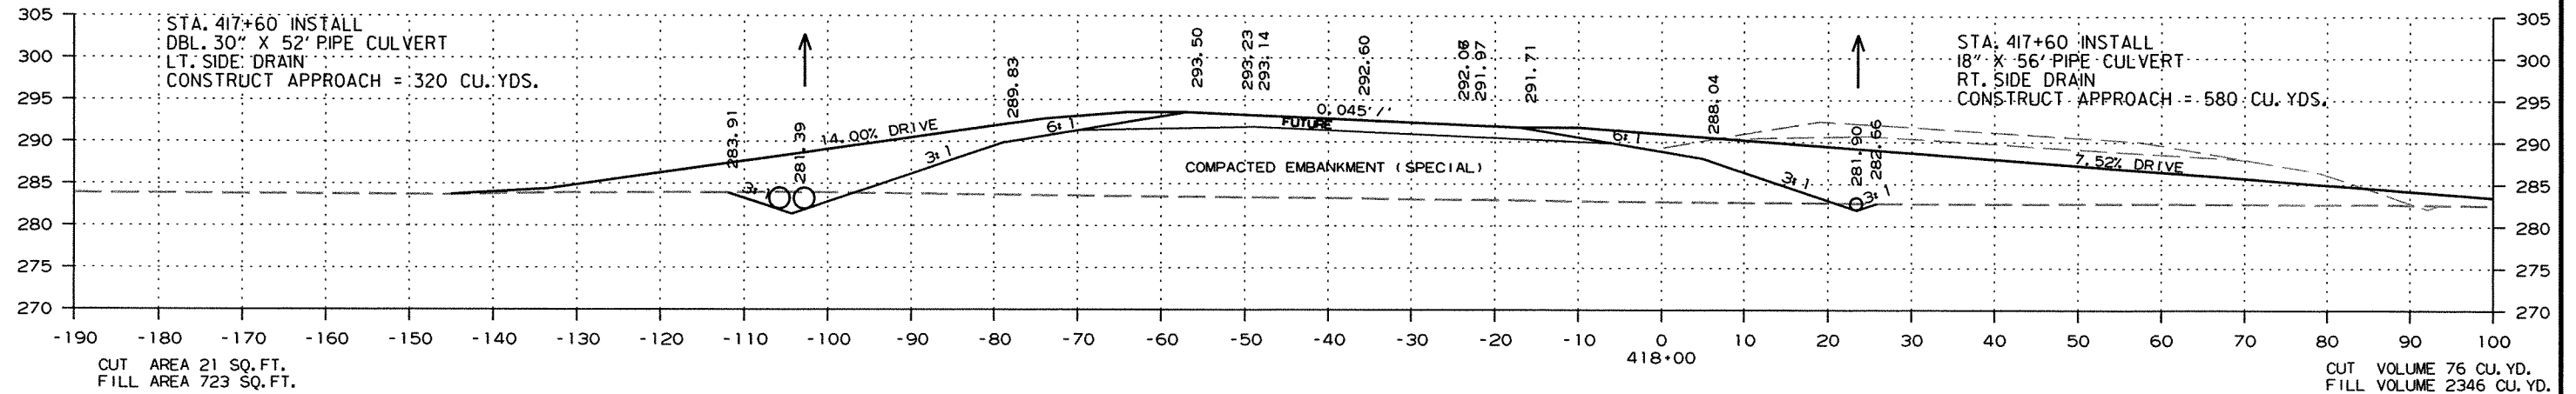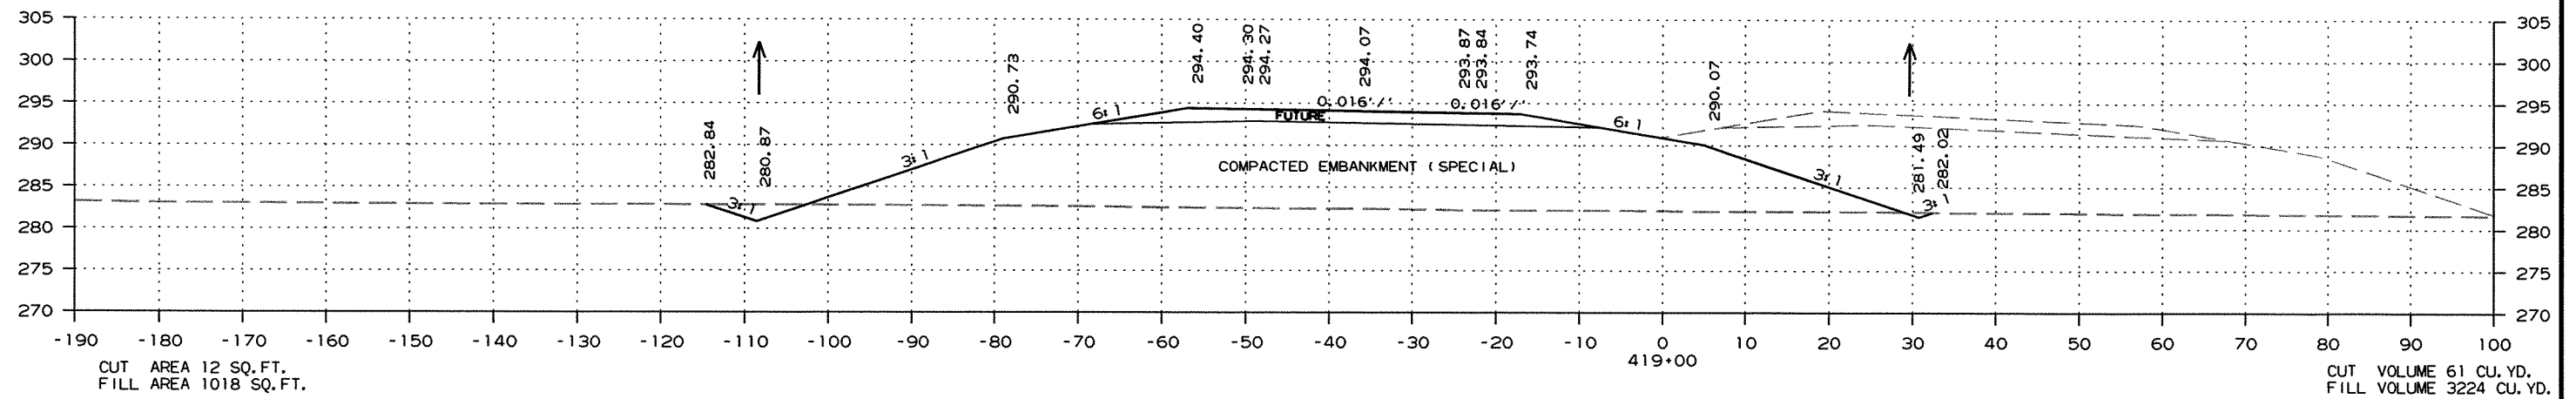
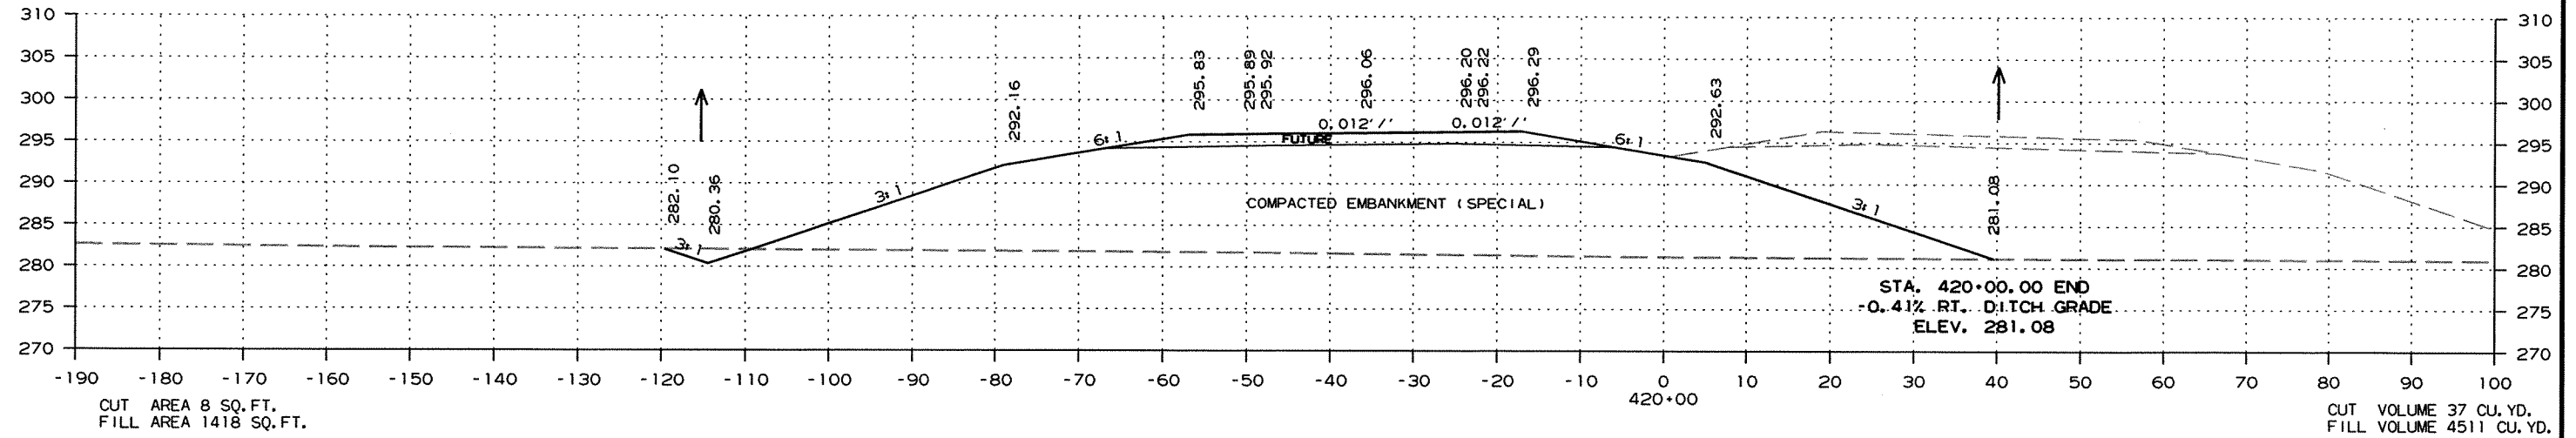


CROSS SECTION STA. 418+00 TO STA. 420+00

DATE REVISED	DATE FILMED	DATE REVISED	DATE FILMED	FED. RD. DIST. NO.	STATE	FED. AID PROJ. NO.	SHEET NO.	TOTAL SHEETS
				6	ARK.			
JOB NO.						100710	215	289

② CROSS SECTIONS

STA. 422+97.00 BEGIN 3:1
 STA. 422+47.00 END 6:1
 STA. 422+22.00 BEGIN GUARDRAIL

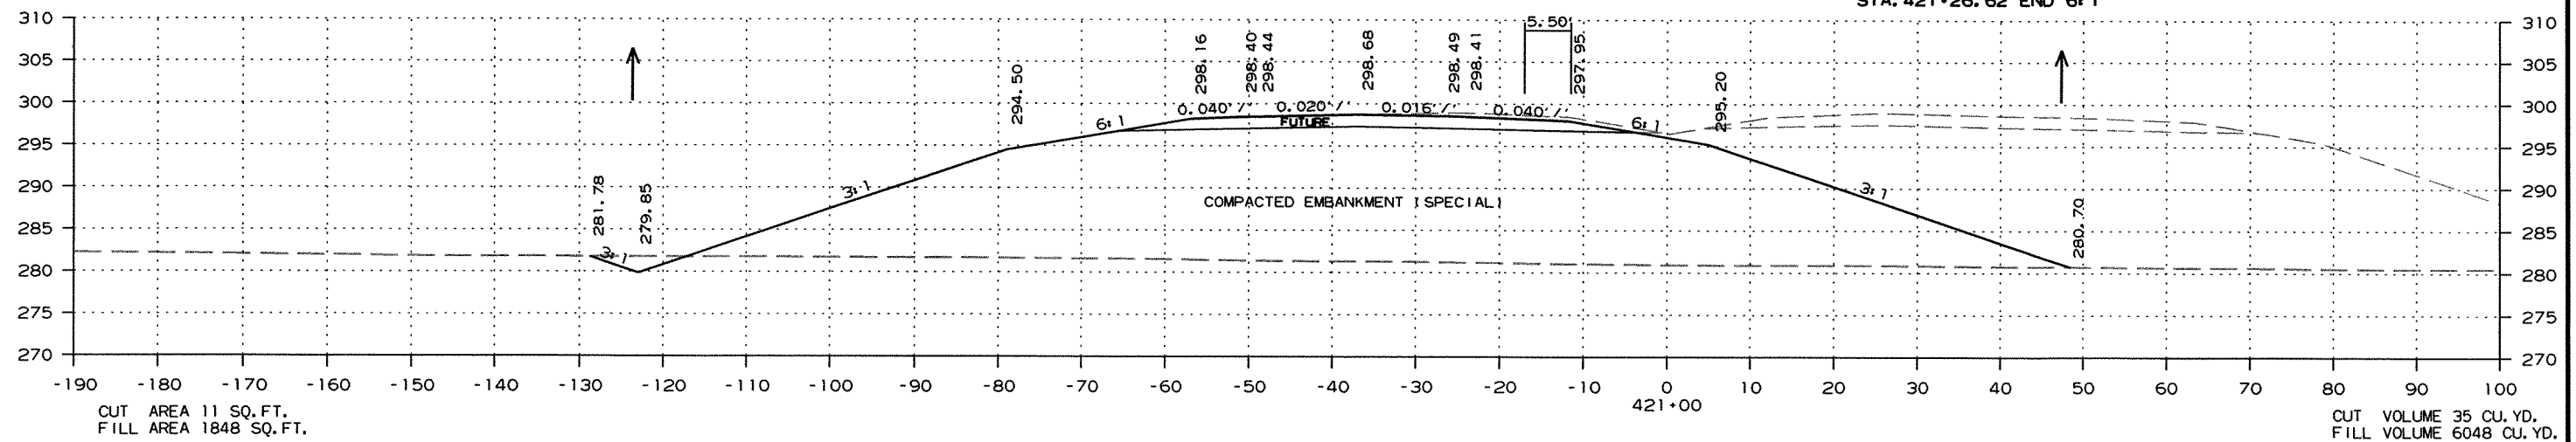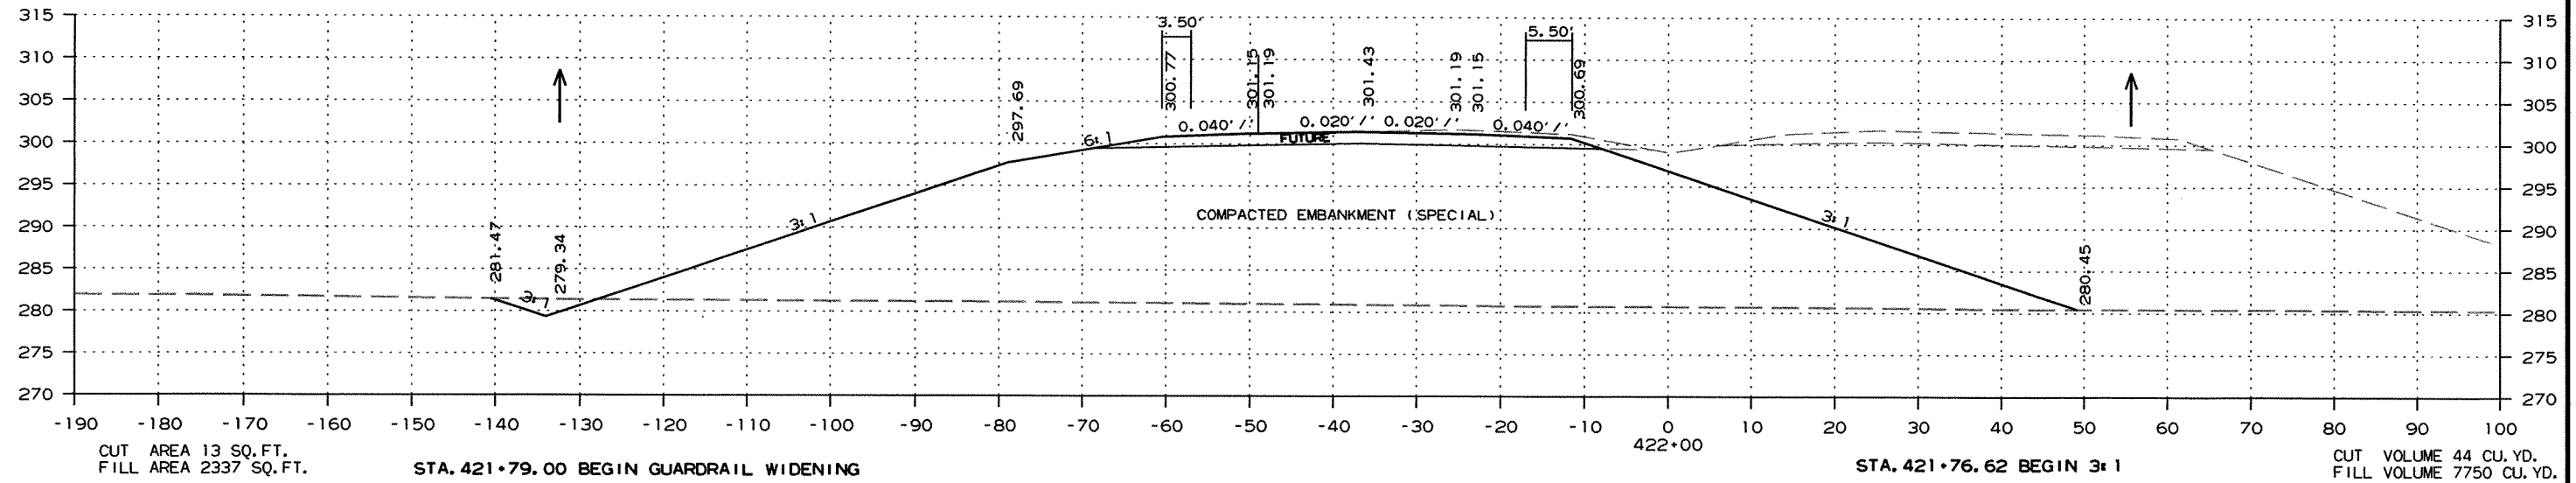

CROSS SECTION STA. 421+00 TO STA. 422+00

DATE REVISED	DATE FILMED	DATE REVISED	DATE FILMED	FED. RD. DIST. NO.	STATE	FED. AID PROJ. NO.	SHEET NO.	TOTAL SHEETS
				6	ARK.			
JOB NO.						100710	216	289


② CROSS SECTIONS

STA. 424+50.00 END
 -0.51% LT. DITCH GRADE
 ELEV. 278.06

CUT AREA 0 SQ. FT.
 FILL AREA 0 SQ. FT.

STA. 424+34.29 TOE OF SLOPE


CUT VOLUME 23 CU. YD.
 FILL VOLUME 3543 CU. YD.

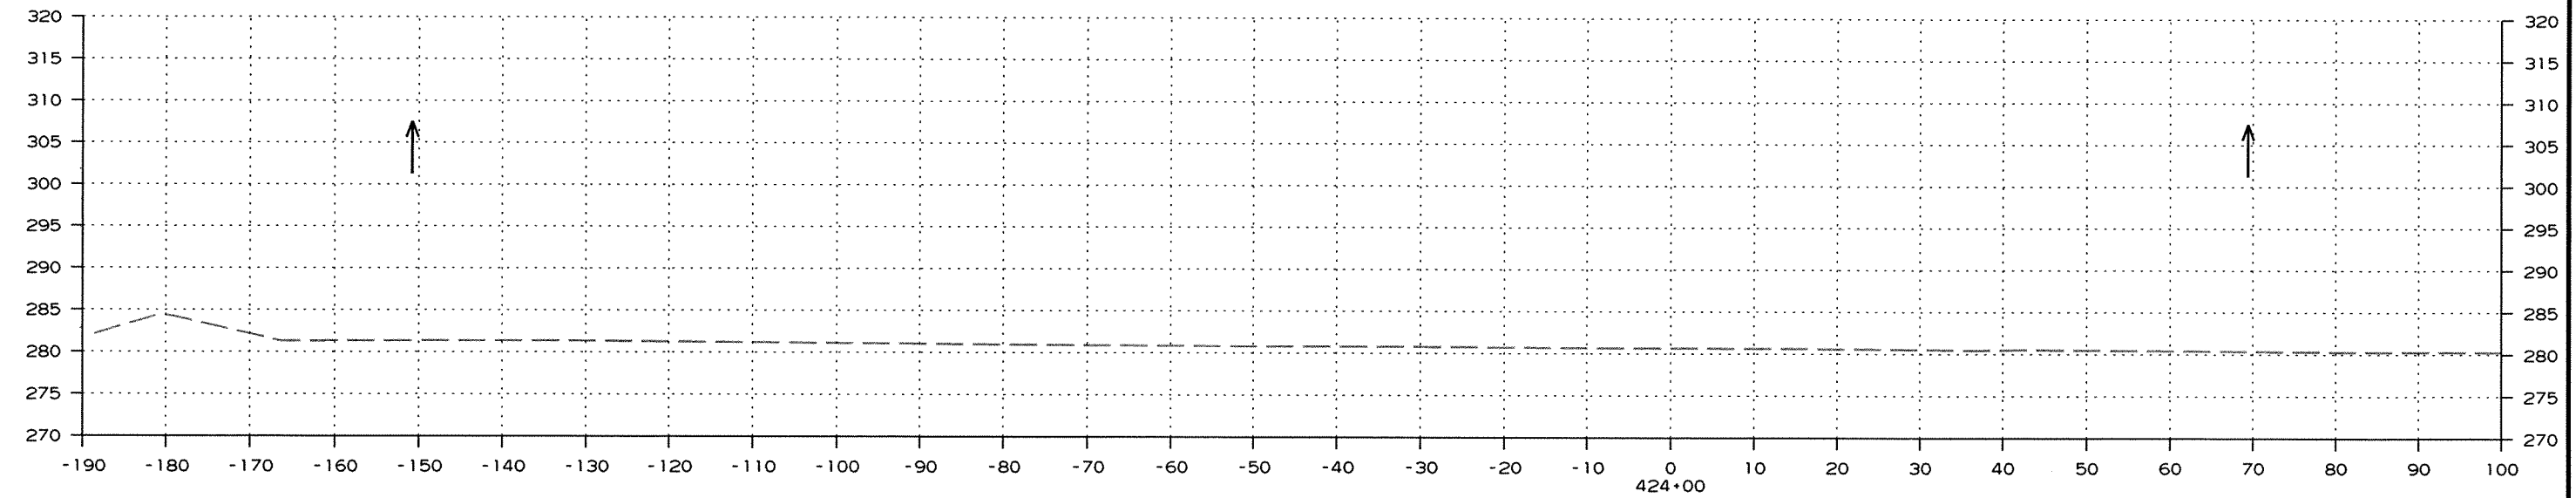

CUT AREA 17 SQ. FT.
 FILL AREA 2638 SQ. FT.

STA. 423+61.76 B. E.

CUT VOLUME 39 CU. YD.
 FILL VOLUME 6034 CU. YD.

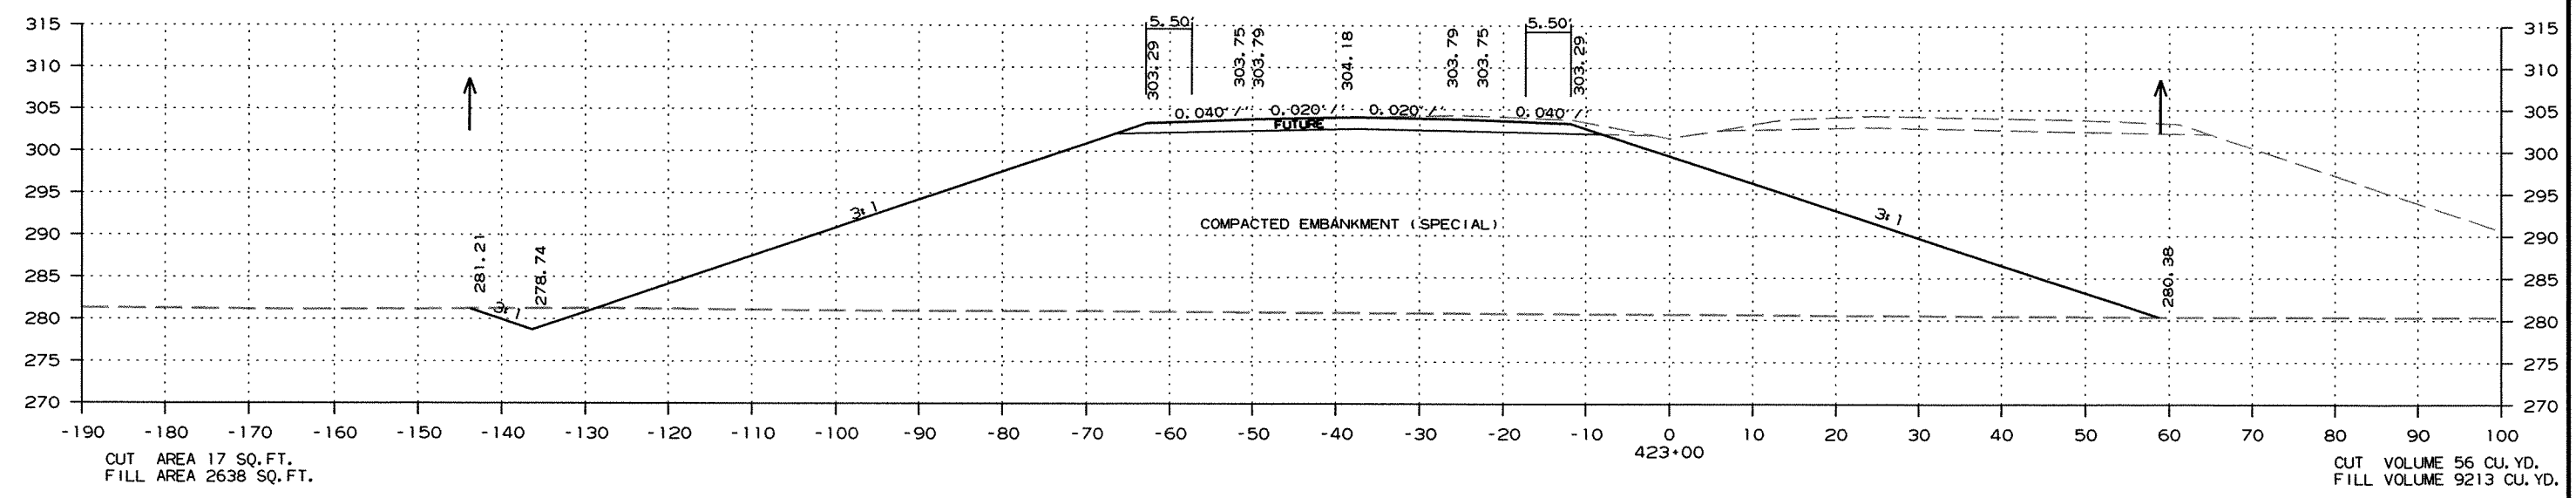

CUT AREA 17 SQ. FT.
 FILL AREA 2638 SQ. FT.


CUT VOLUME 56 CU. YD.
 FILL VOLUME 9213 CU. YD.

CROSS SECTION STA. 423+00 TO STA. 424+00


R100710.DGN 3/18/2011

DATE REVISED	DATE FILMED	DATE REVISED	DATE FILMED	FED. RD. DIST. NO.	STATE	FED. AID PROJ. NO.	SHEET NO.	TOTAL SHEETS
				6	ARK.			
				JOB NO.	100710		217	289

2 CROSS SECTIONS

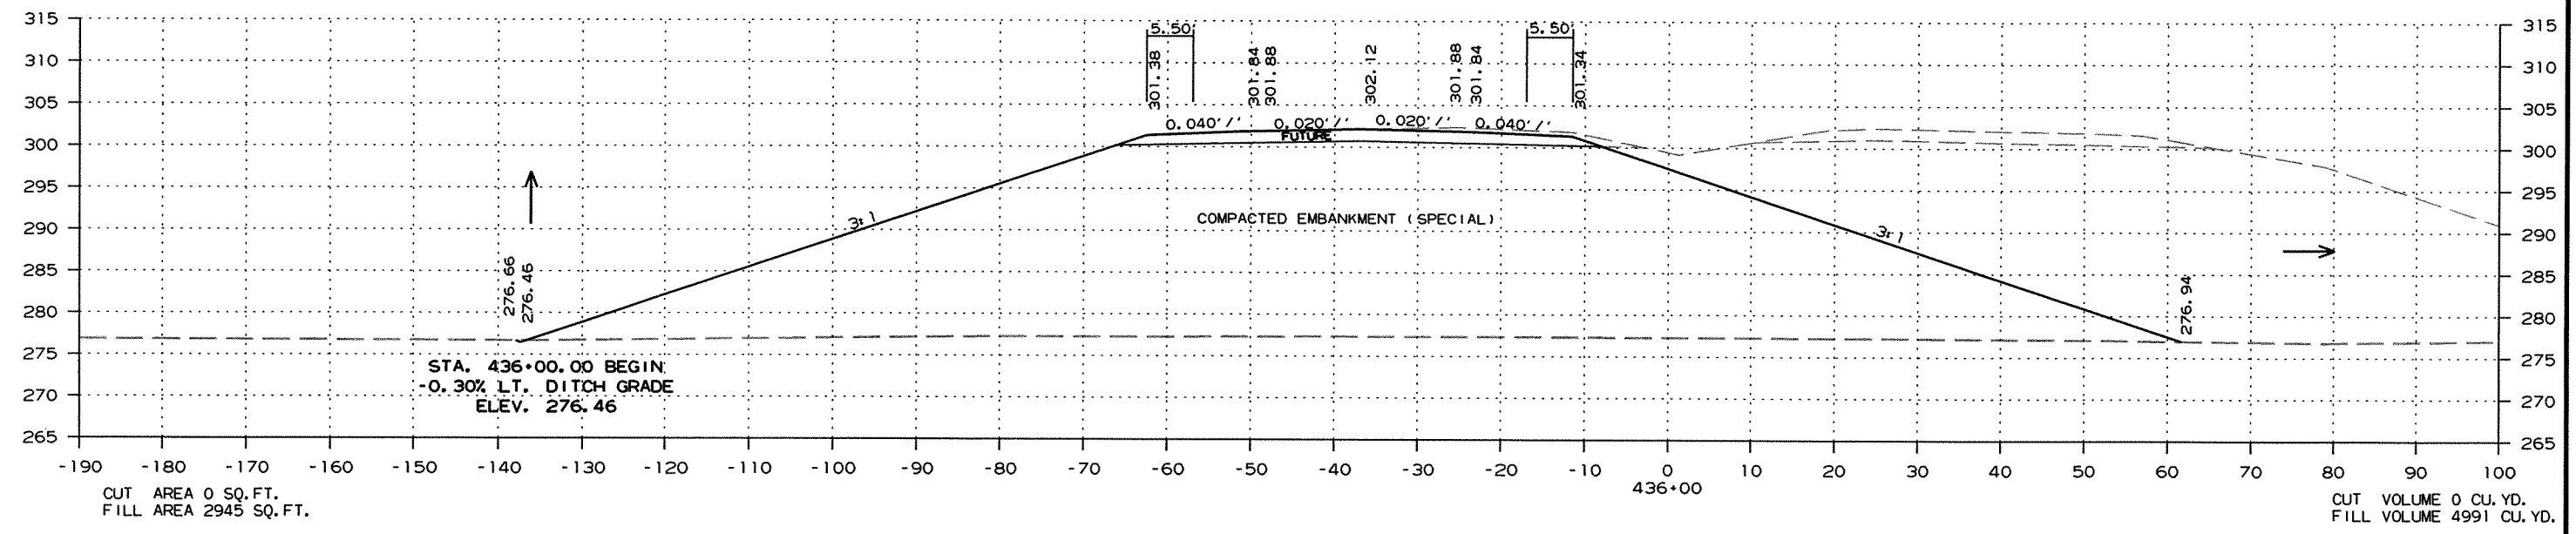

STA. 435+54.24 B. E.

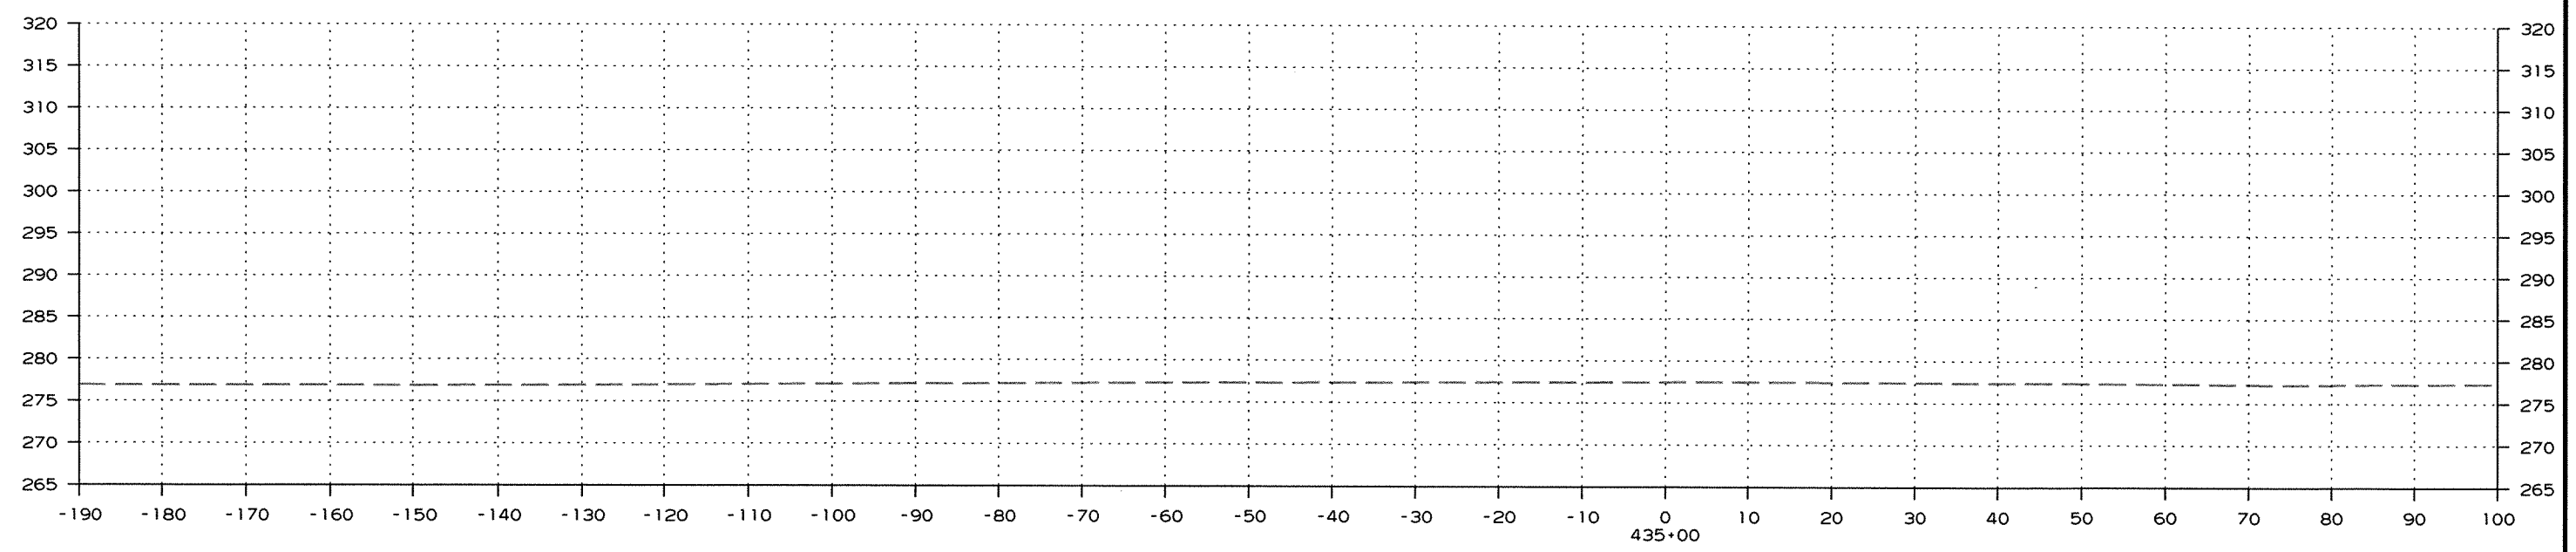

CUT AREA 0 SQ. FT.
FILL AREA 0 SQ. FT.



STA. 434+75.17 TOE OF SLOPE

CUT VOLUME 0 CU. YD.
FILL VOLUME 0 CU. YD.

CROSS SECTION STA. 435+00 TO STA. 436+00

DATE REVISED	DATE FILMED	DATE REVISED	DATE FILMED	FED. RD. DIST. NO.	STATE	FED. AID PROJ. NO.	SHEET NO.	TOTAL SHEETS
				6	ARK.			
						JOB NO. 100710	218	289




2 CROSS SECTIONS

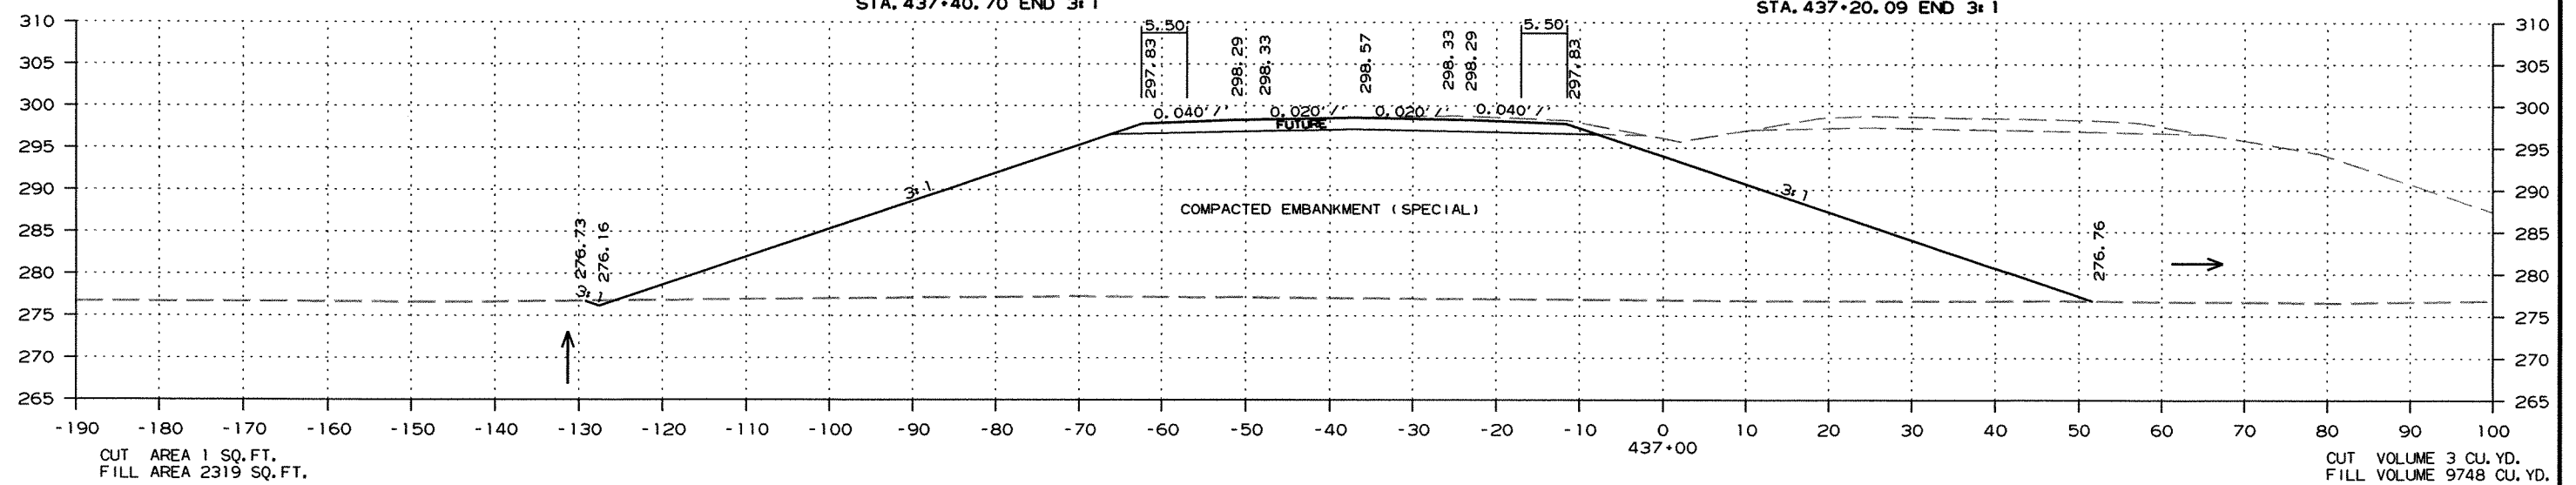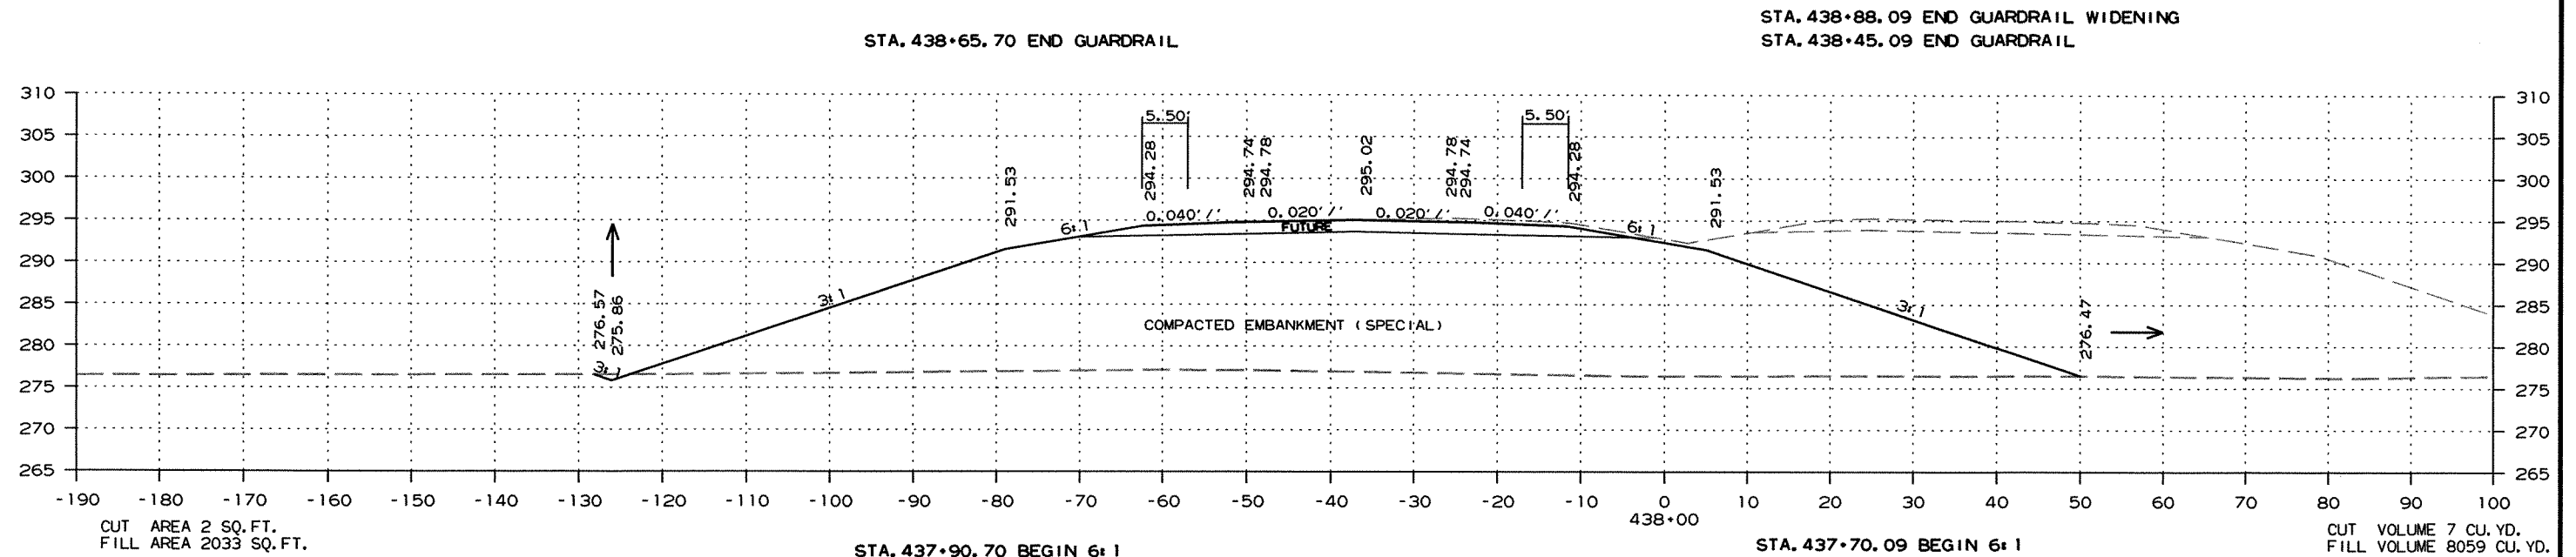

CROSS SECTION STA. 437+00 TO STA. 438+00

DATE REVISED	DATE FILMED	DATE REVISED	DATE FILMED	FED. RD. DIST. NO.	STATE	FED. AID PROJ. NO.	SHEET NO.	TOTAL SHEETS
				6	ARK.			
JOB NO. 100710							219	289

2 CROSS SECTIONS

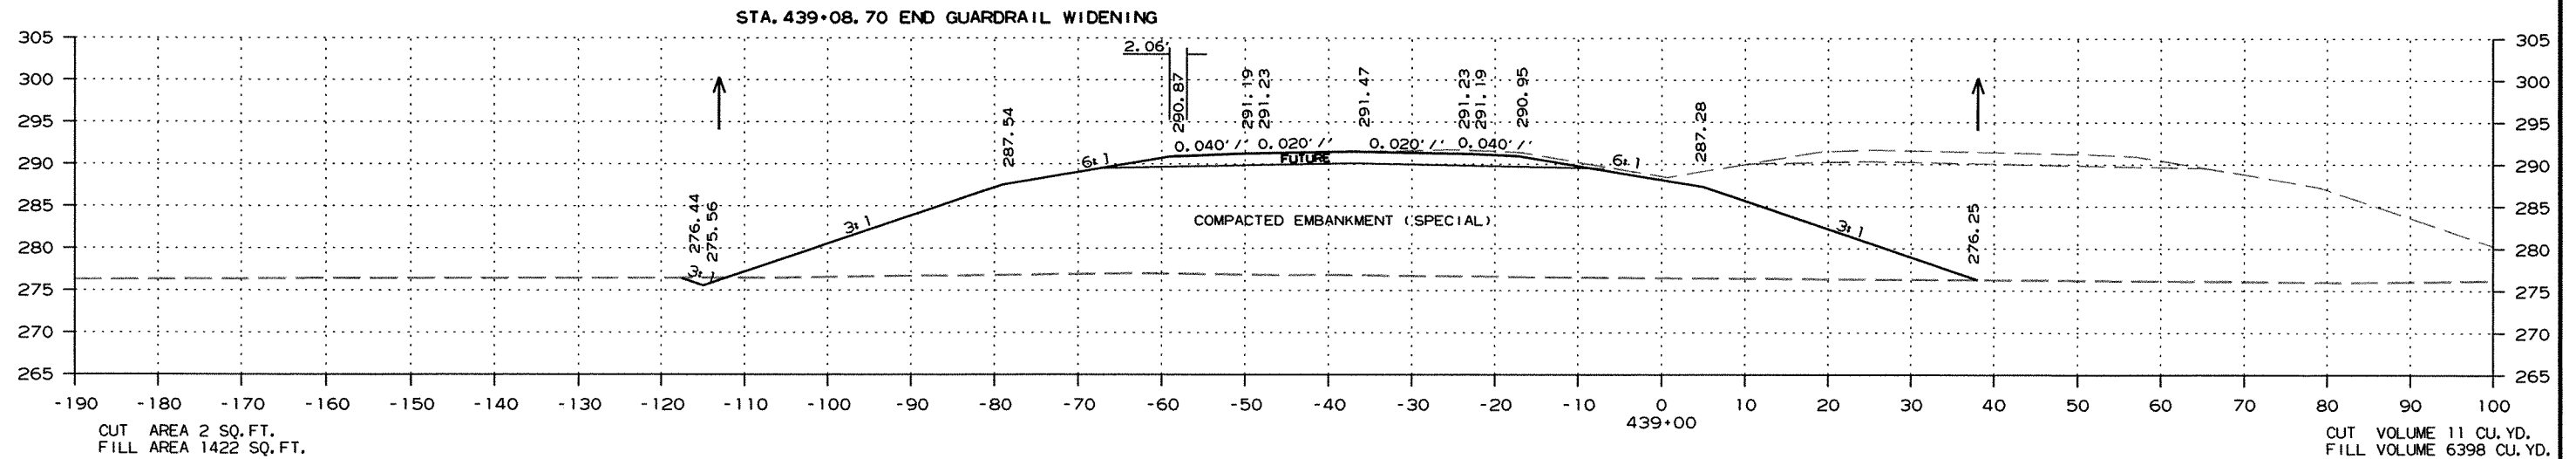
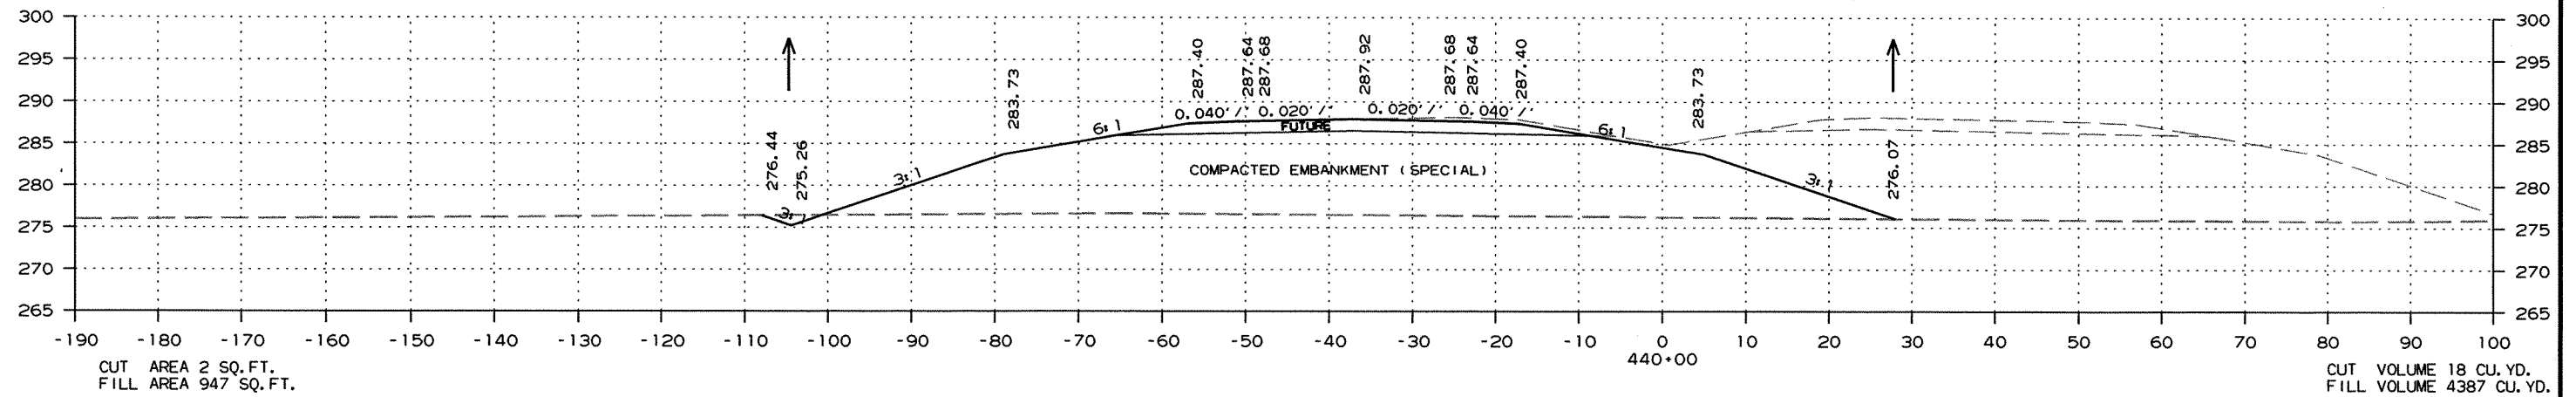
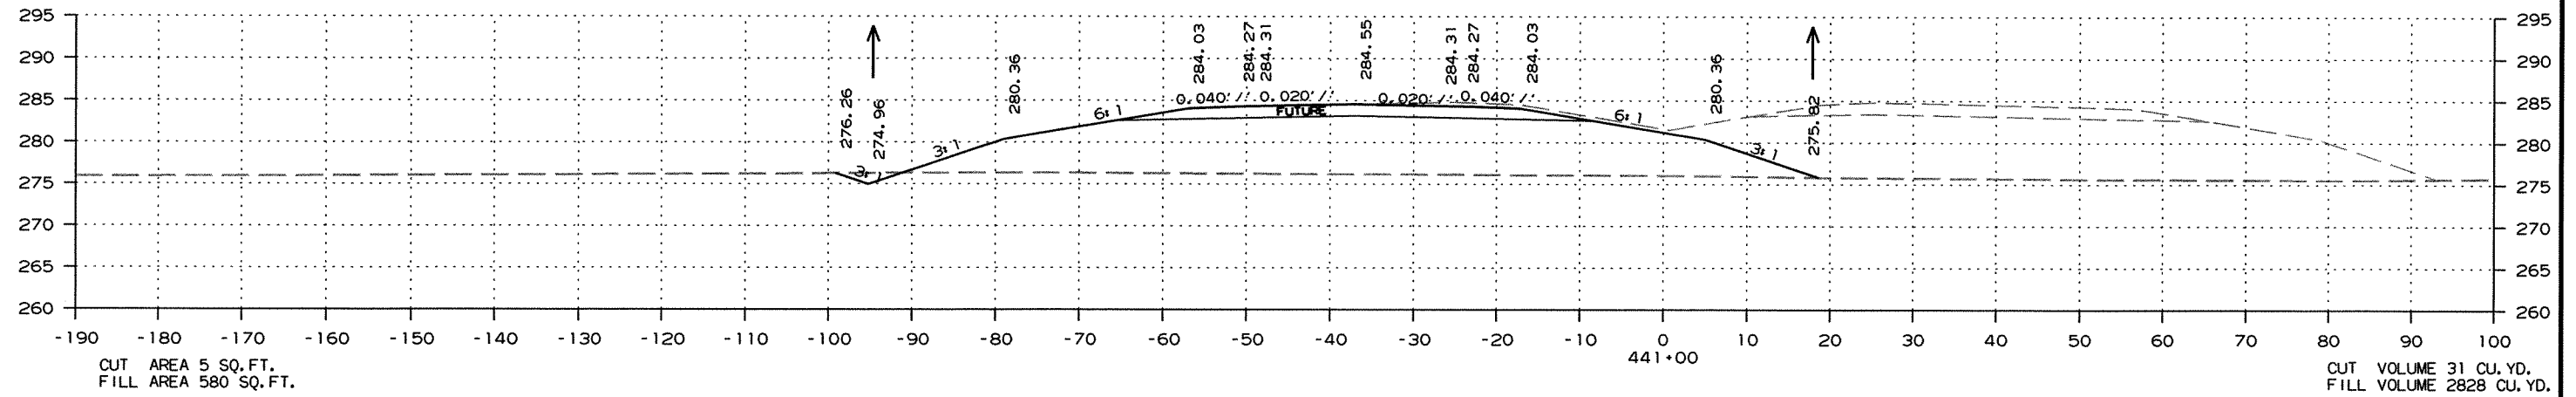


STA. 439+08.70 END GUARDRAIL WIDENING

CROSS SECTION STA. 439+00 TO STA. 441+00

DATE REVISED	DATE FILMED	DATE REVISED	DATE FILMED	FED. RD. DIST. NO.	STATE	FED. AID PROJ. NO.	SHEET NO.	TOTAL SHEETS
				6	ARK.			
JOB NO.						100710	220	289




② CROSS SECTIONS

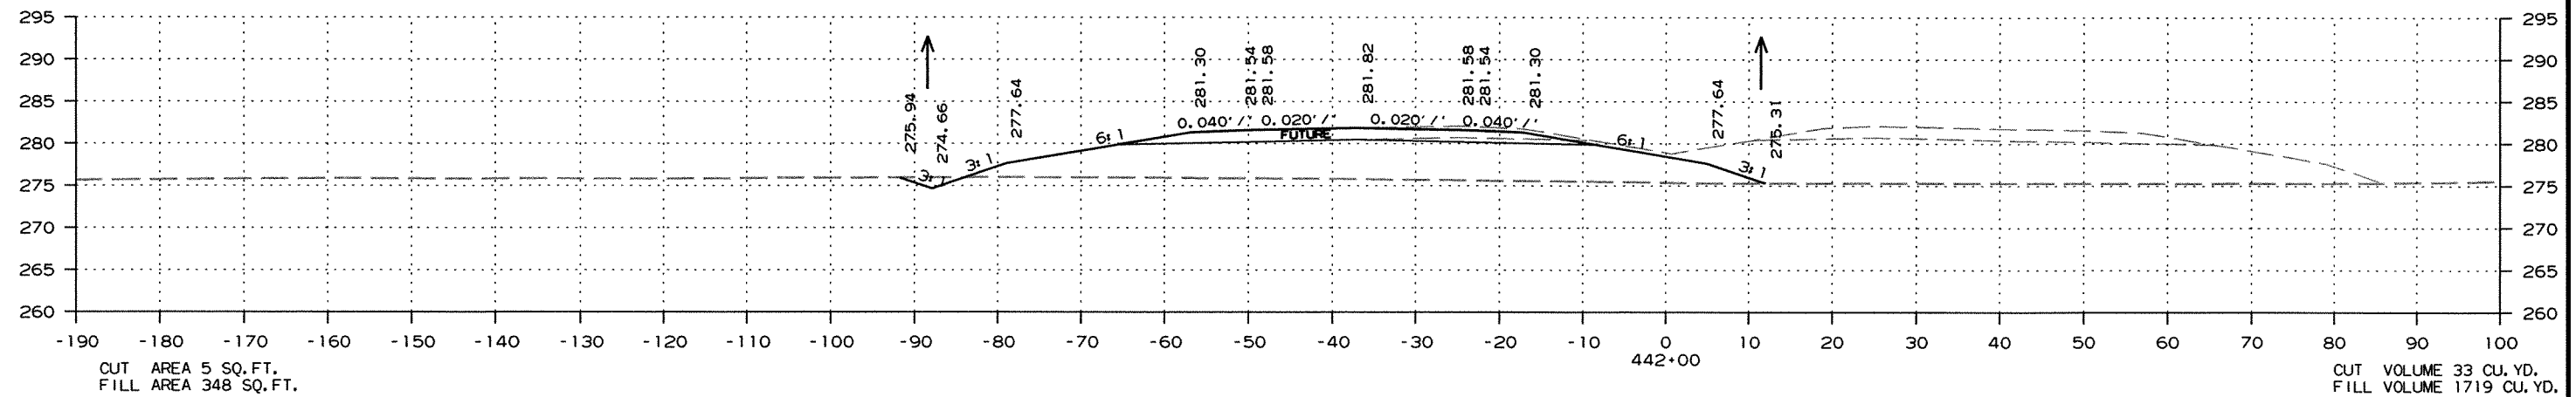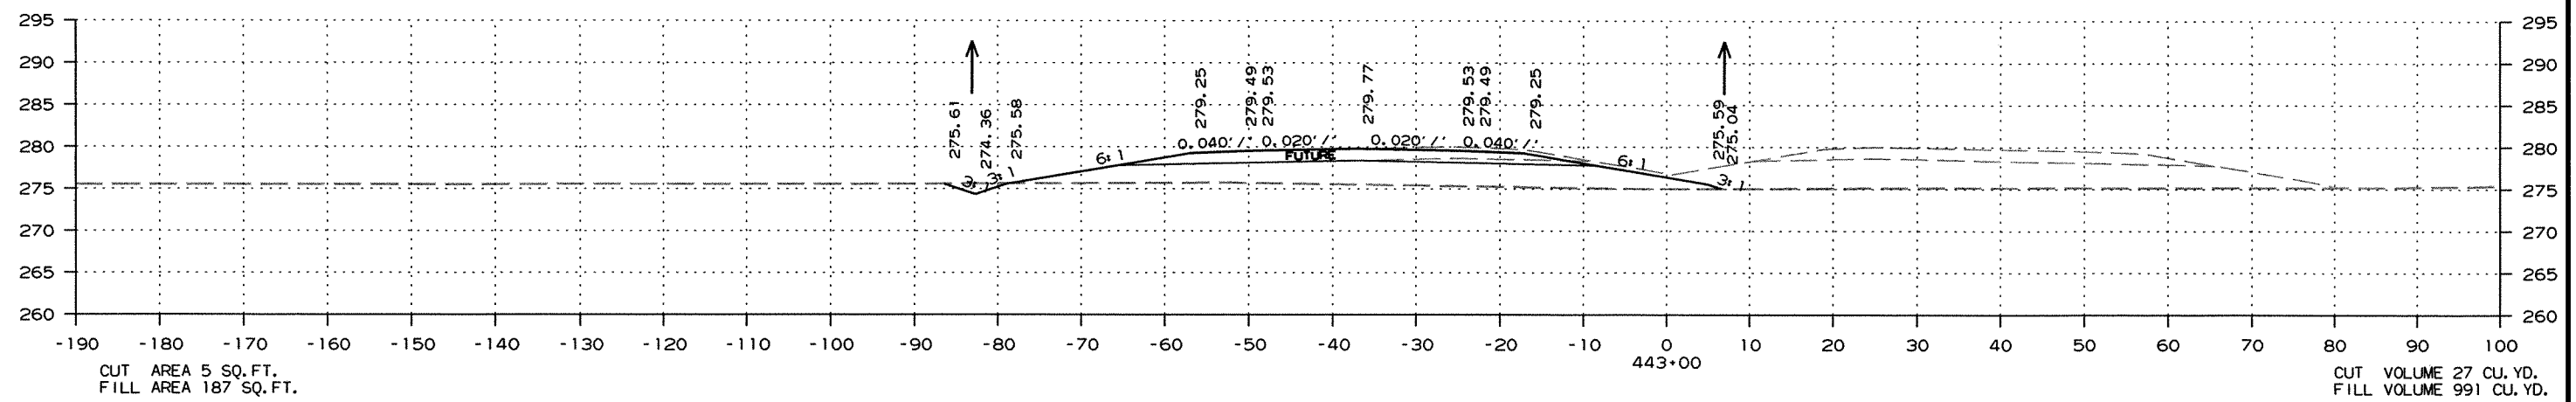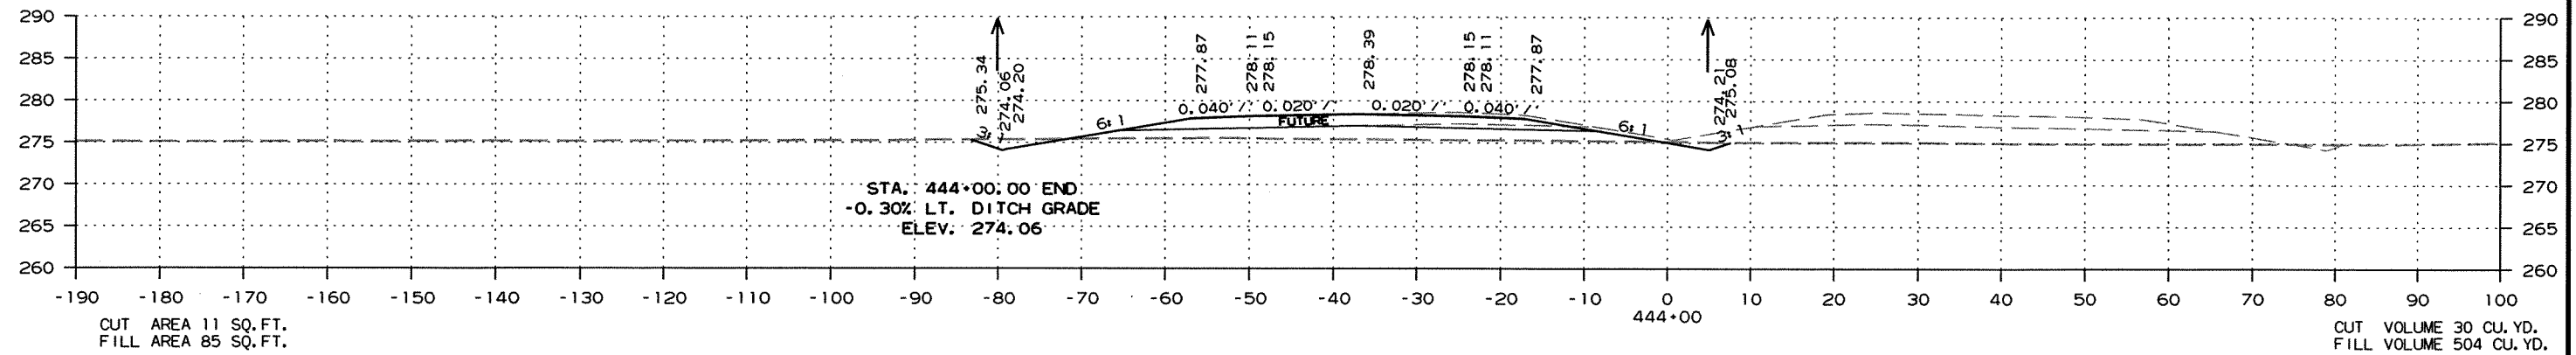

CROSS SECTION STA. 442+00 TO STA. 444+00

DATE REVISED	DATE FILMED	DATE REVISED	DATE FILMED	FED. RD. DIST. NO.	STATE	FED. AID PROJ. NO.	SHEET NO.	TOTAL SHEETS
				6	ARK.			
JOB NO. 100710							221	289




2 CROSS SECTIONS

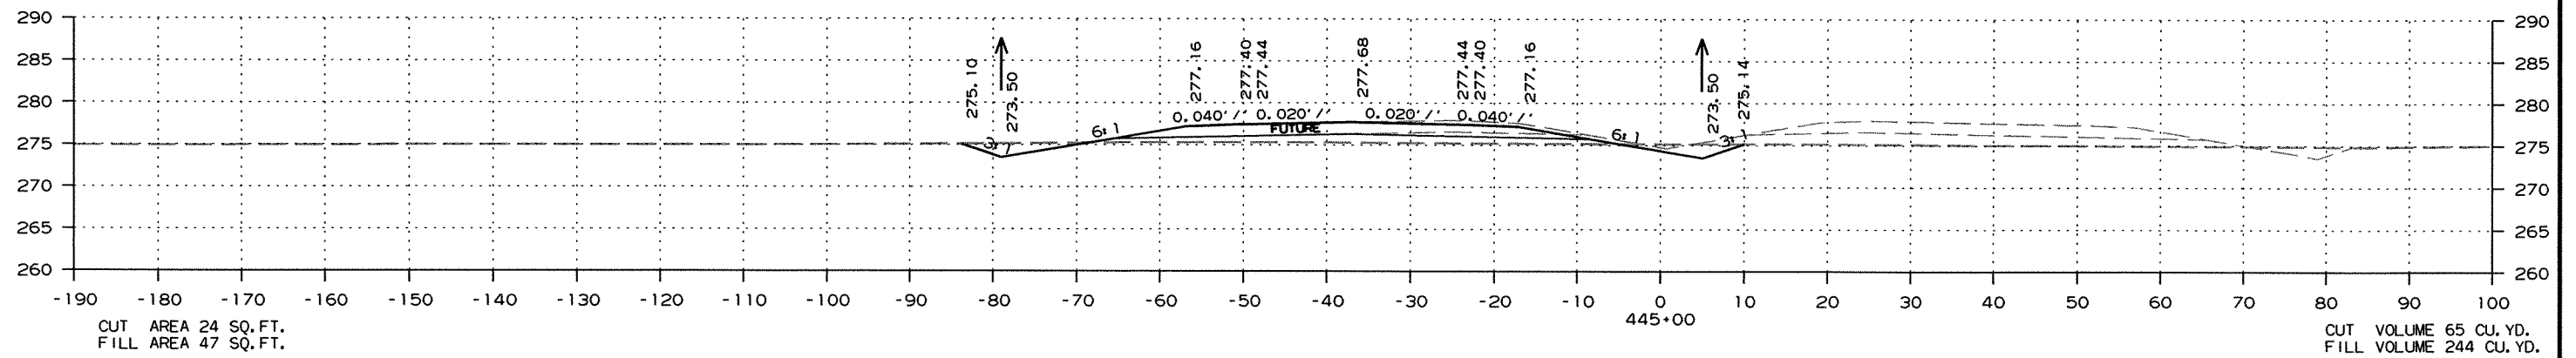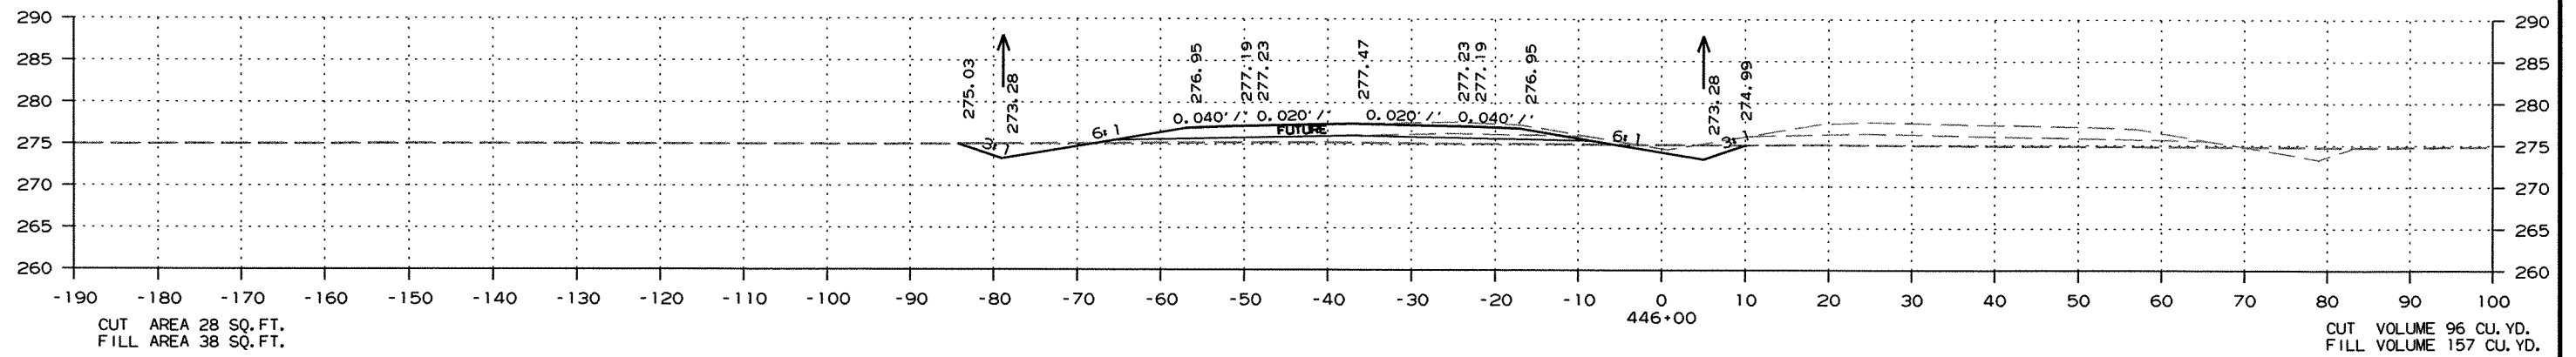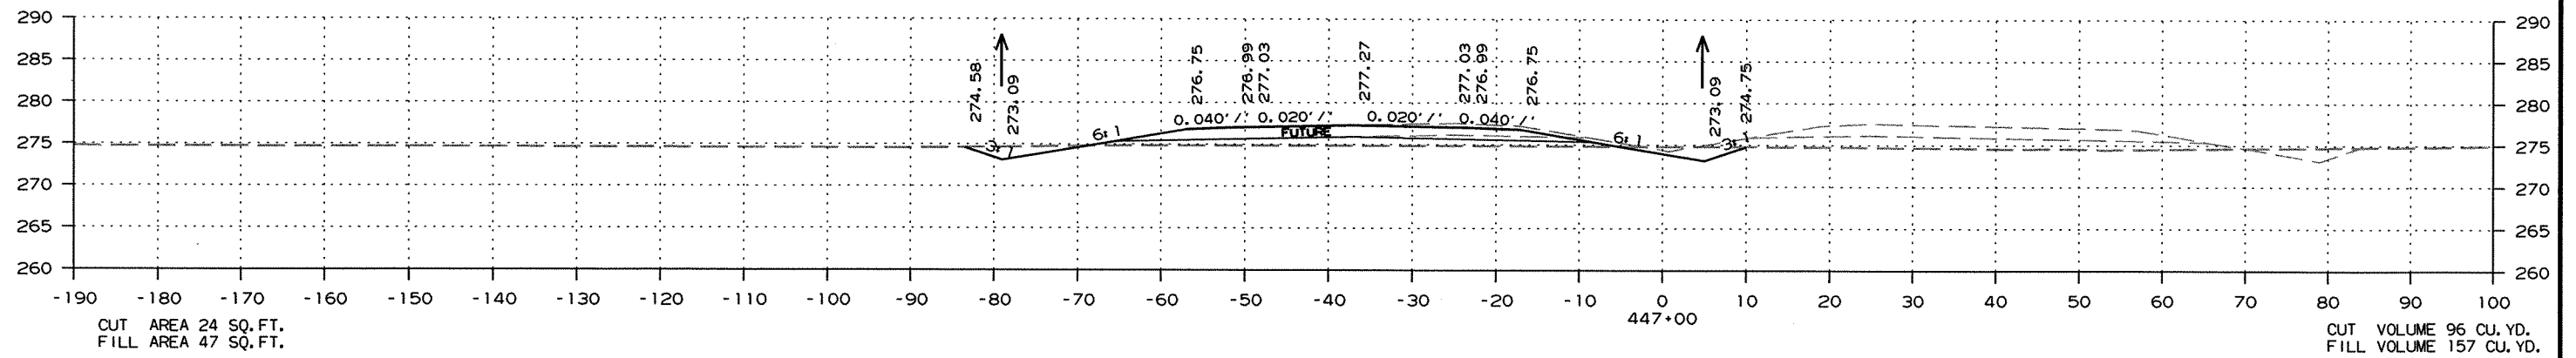

CROSS SECTION STA. 445+00 TO STA. 447+00

DATE REVISED	DATE FILED	DATE REVISED	DATE FILED	FED. RD. DIST. NO.	STATE	FED. AID PROJ. NO.	SHEET NO.	TOTAL SHEETS
				6	ARK.			
				JOB NO.	100710		222	289

② CROSS SECTIONS

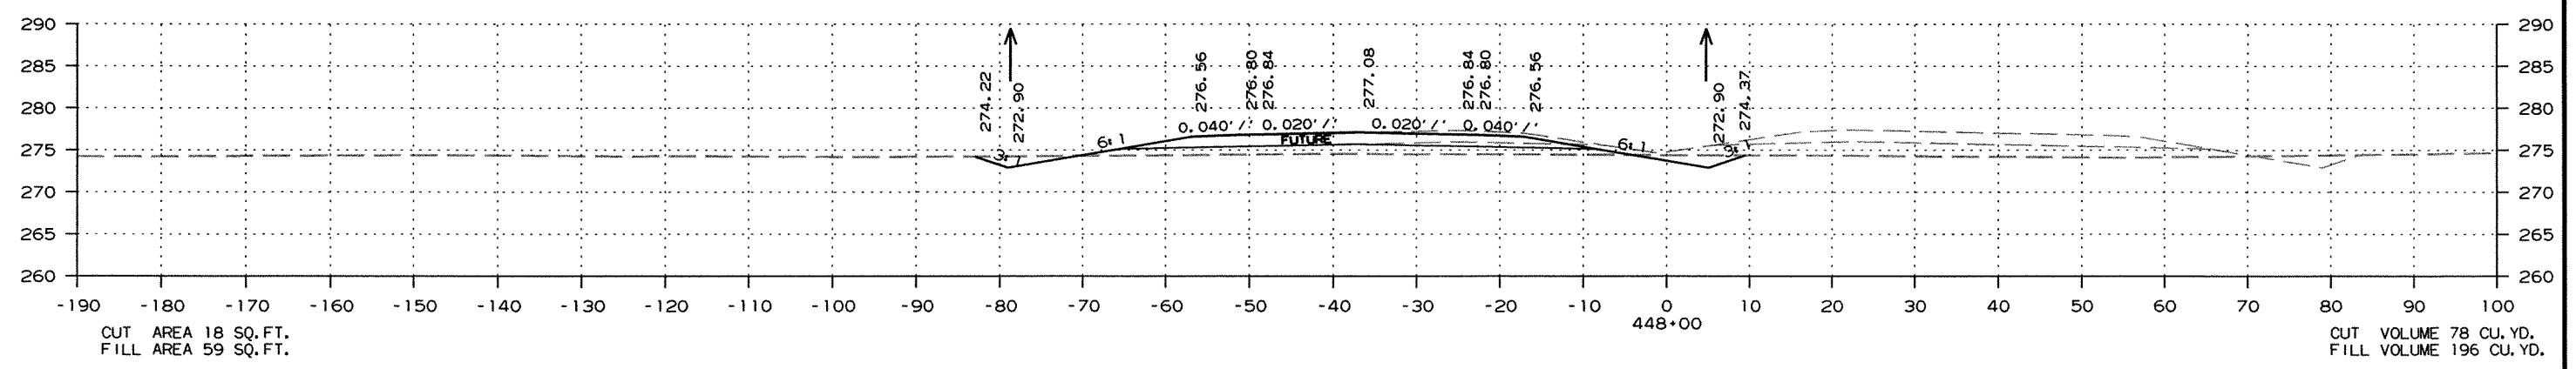
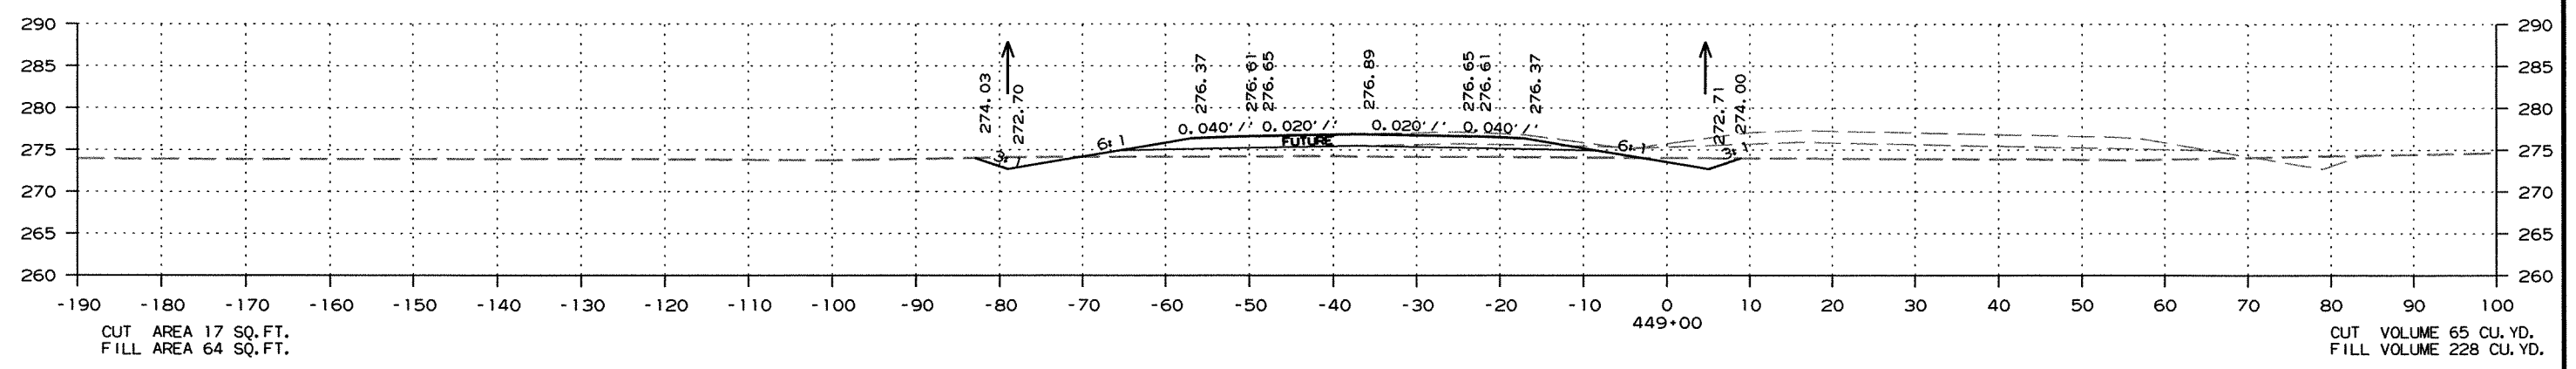
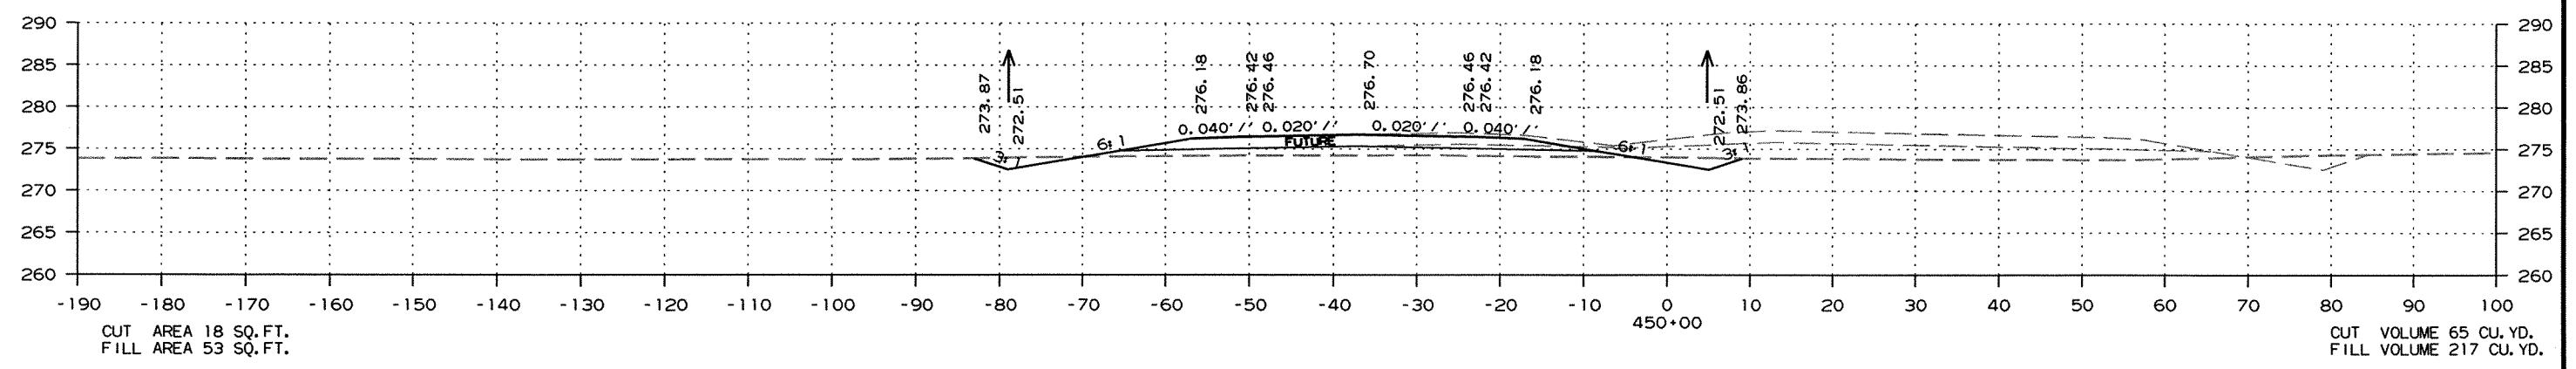


CROSS SECTION STA. 448+00 TO STA. 450+00

R100710.DGN 3/18/2011

DATE REVISED	DATE FILMED	DATE REVISED	DATE FILMED	FED. RD. DIST. NO.	STATE	FED. AID PROJ. NO.	SHEET NO.	TOTAL SHEETS
				6	ARK.			
				JOB NO.	100710		223	289




2 CROSS SECTIONS

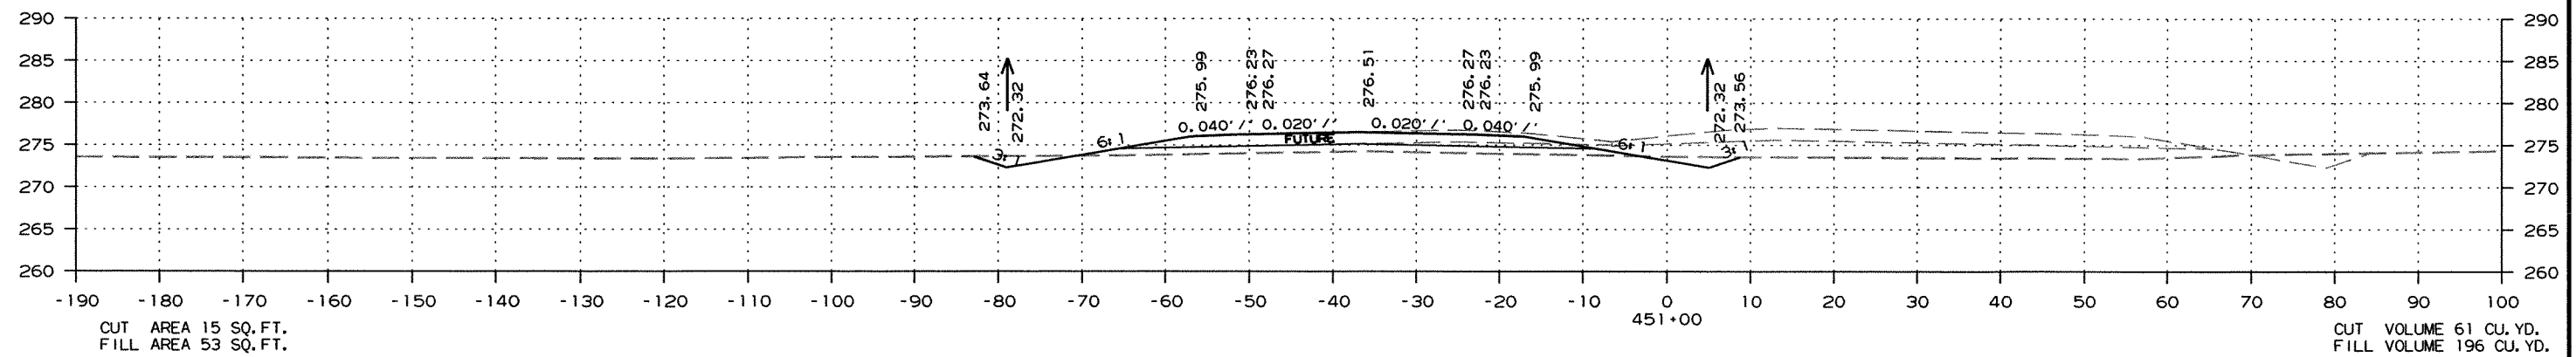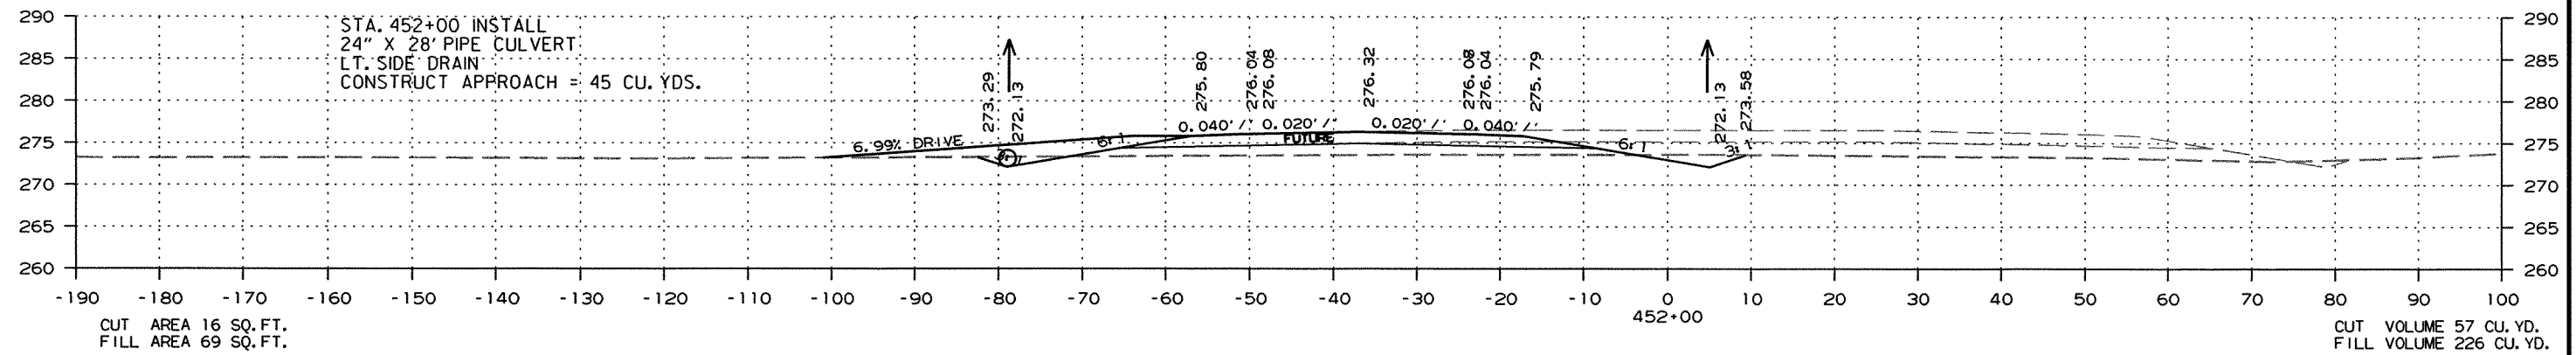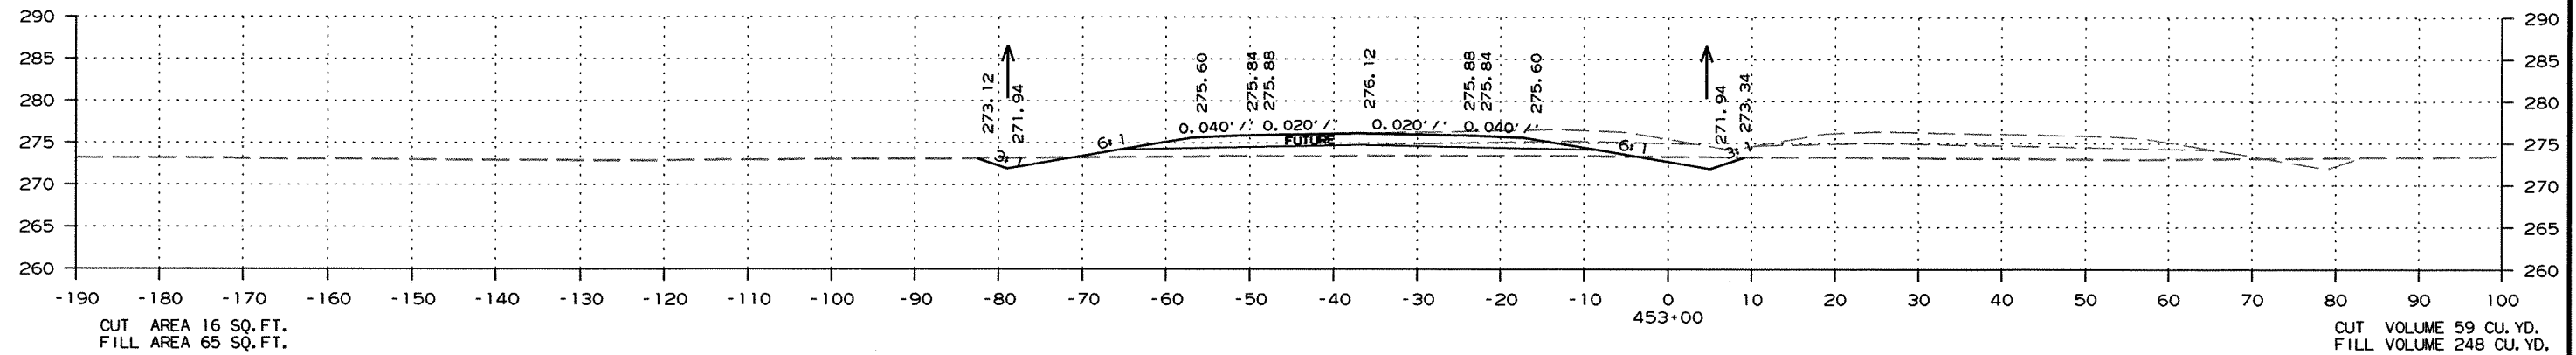

CROSS SECTION STA. 451+00 TO STA. 453+00

DATE REVISED	DATE FILMED	DATE REVISED	DATE FILMED	FED. RD. DIST. NO.	STATE	FED. AID PROJ. NO.	SHEET NO.	TOTAL SHEETS
				6	ARK.			
				JOB NO.	100710		224	289




2 CROSS SECTIONS

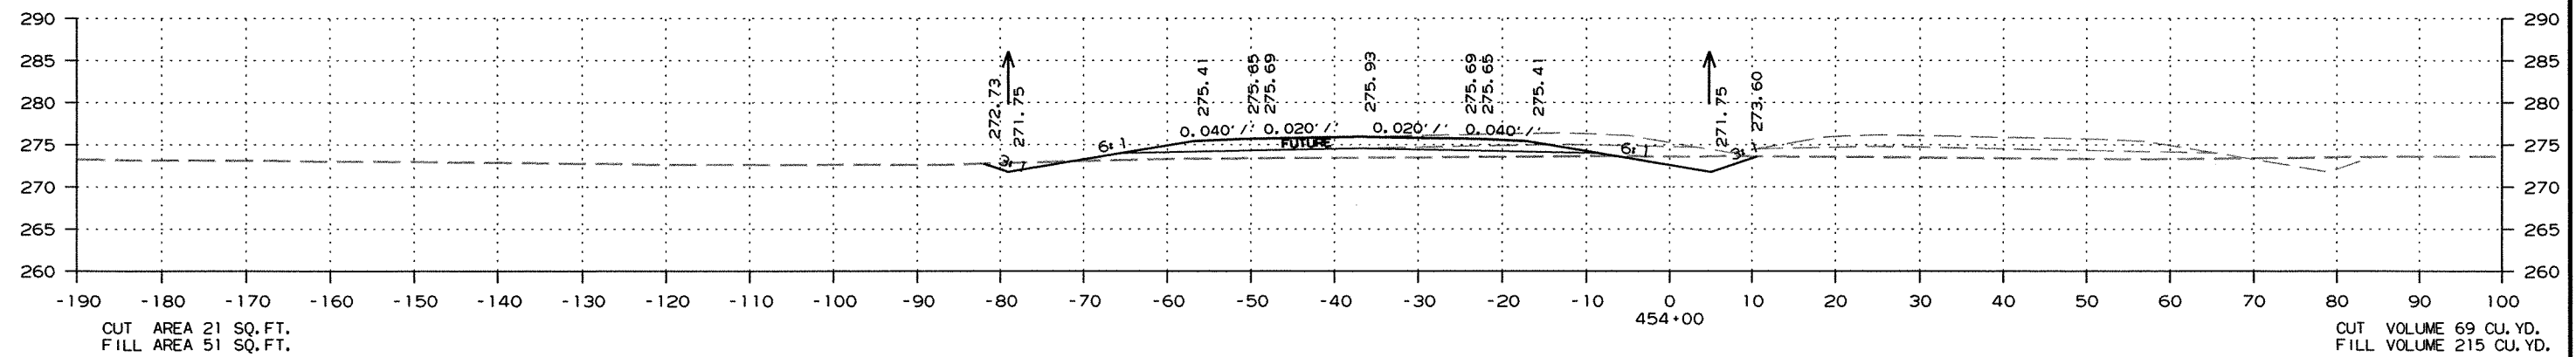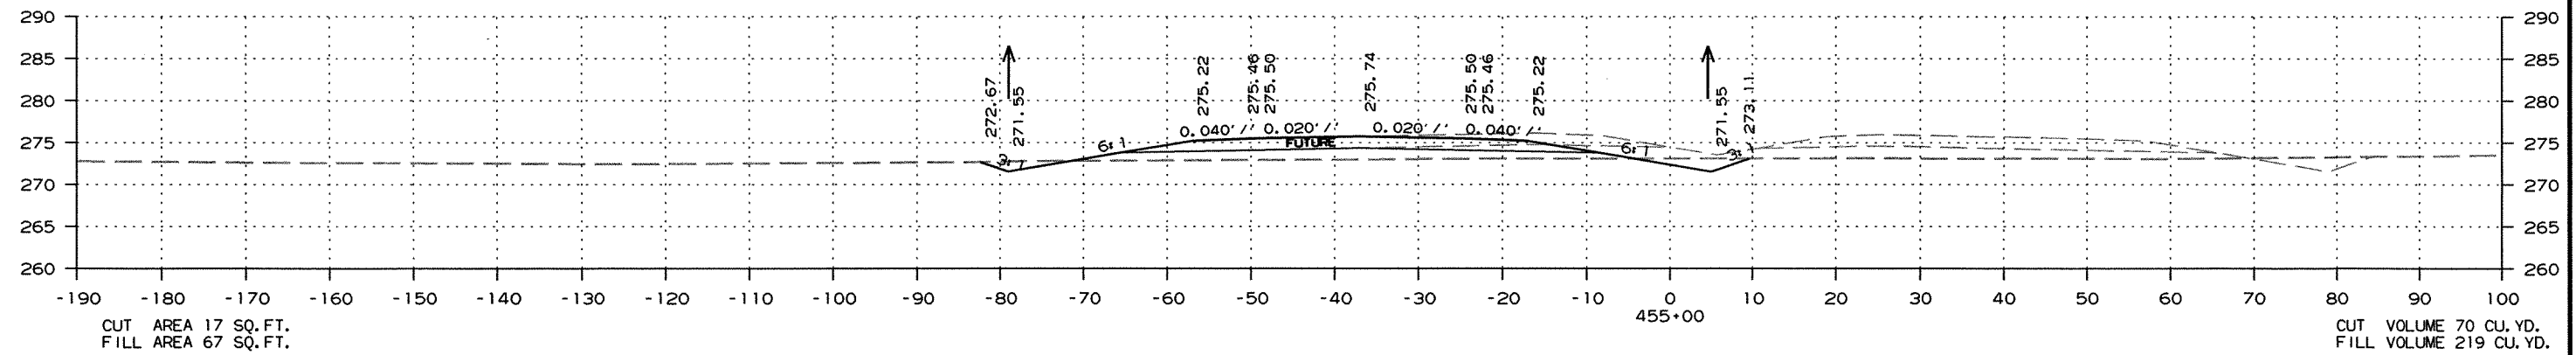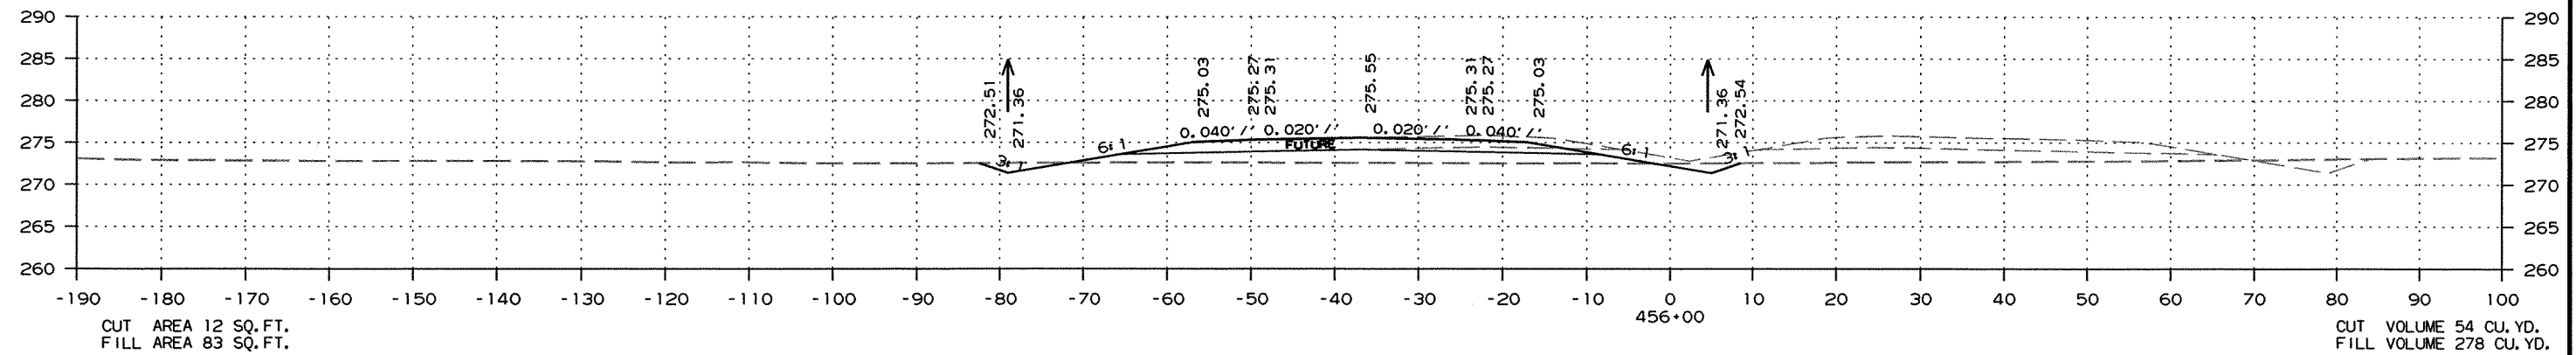

CROSS SECTION STA. 454+00 TO STA. 456+00

DATE REVISED	DATE FILMED	DATE REVISED	DATE FILMED	FED. RD. DIST. NO.	STATE	FED. AID PROJ. NO.	SHEET NO.	TOTAL SHEETS
				6	ARK.			
						JOB NO. 100710	225	289





② CROSS SECTIONS

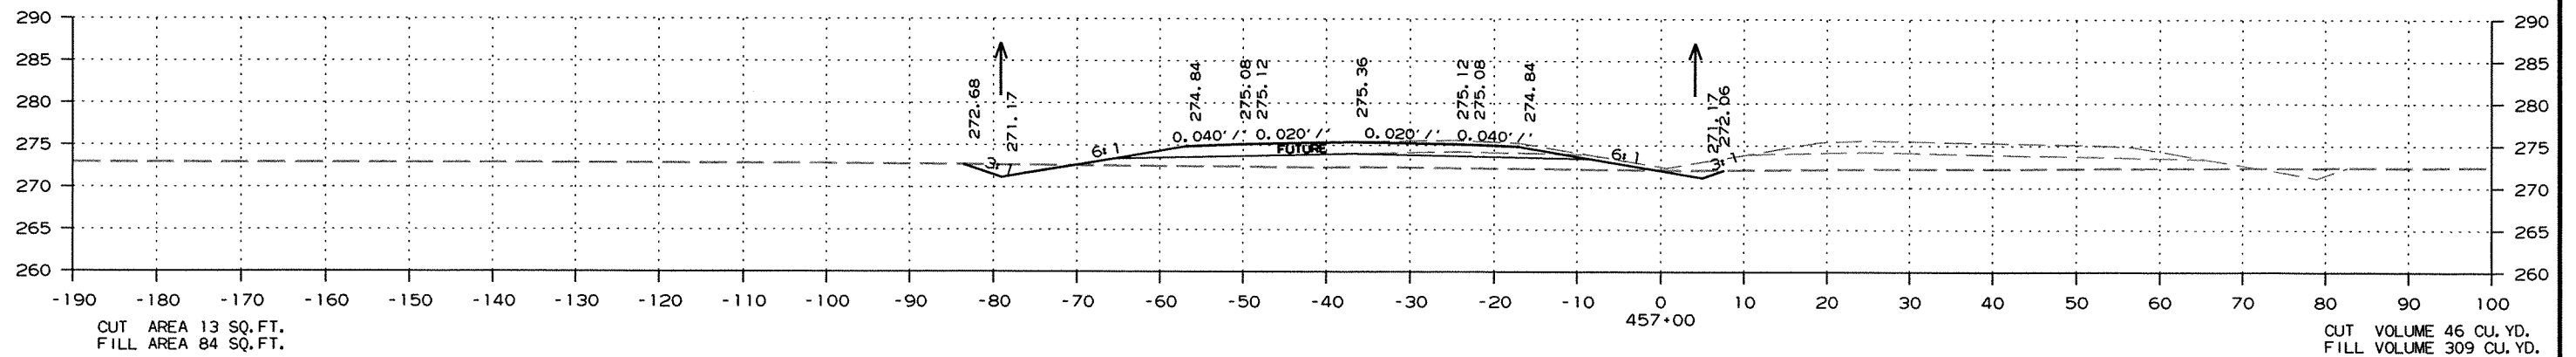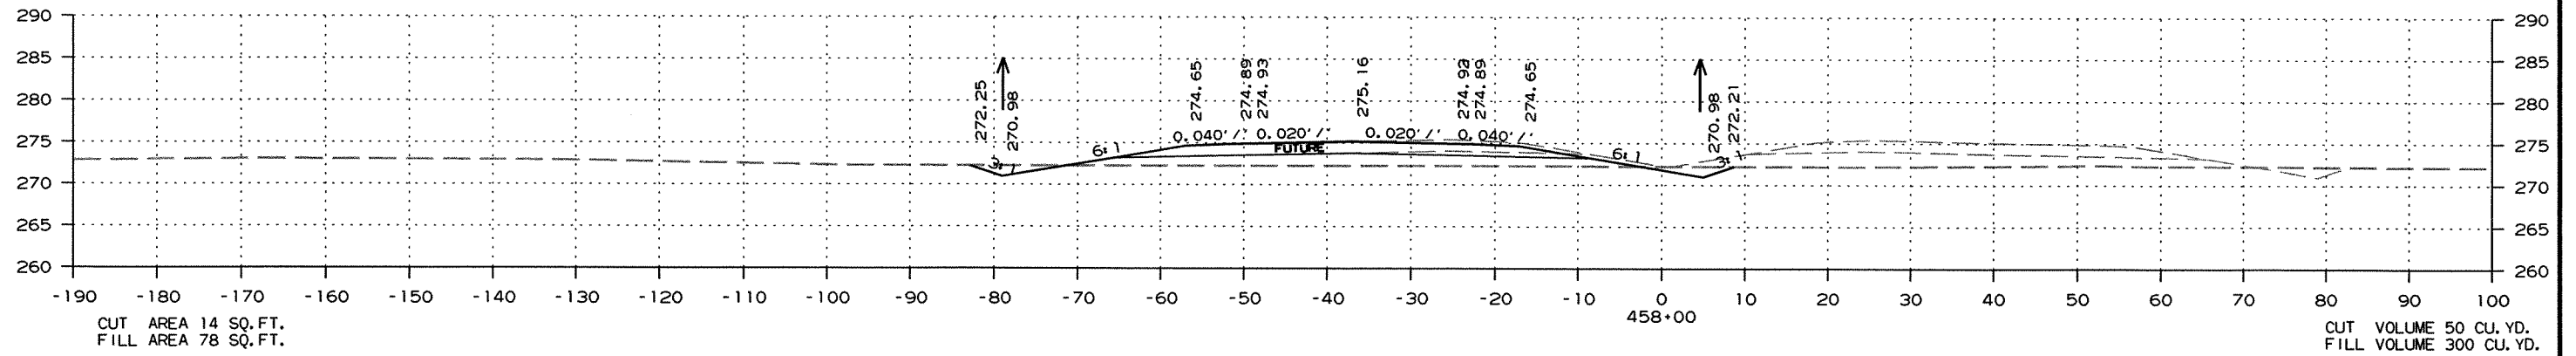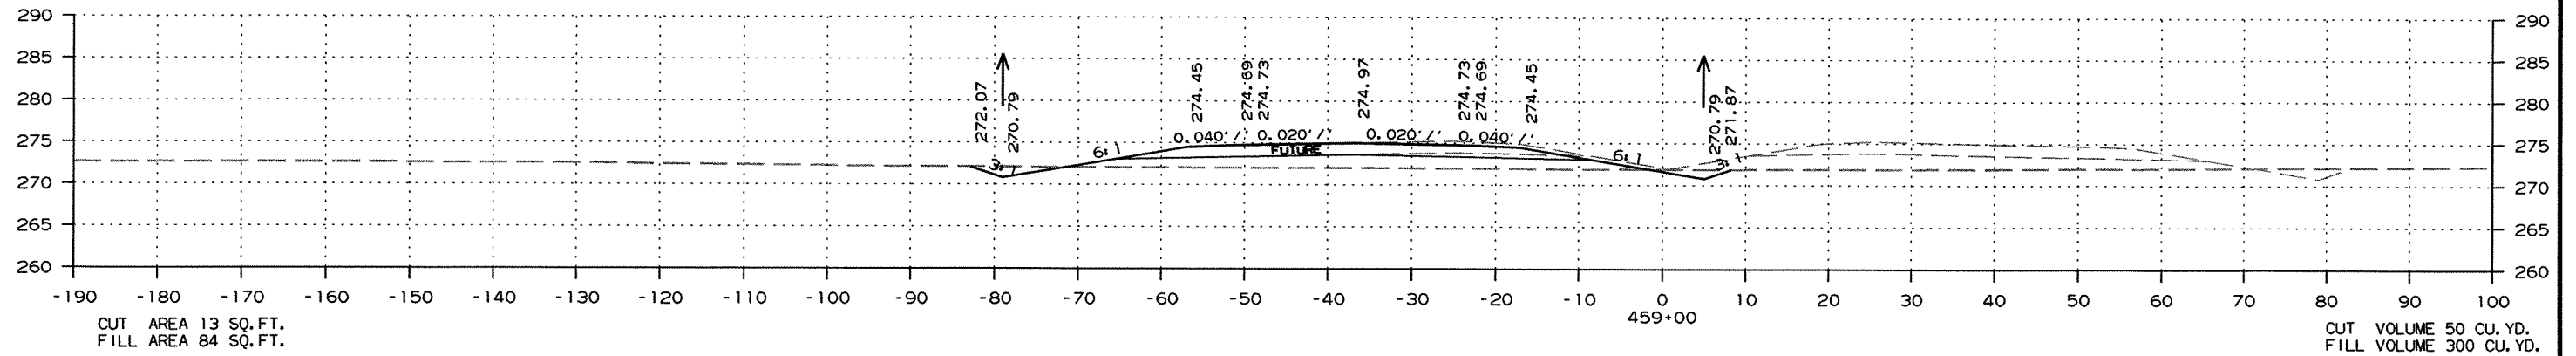

CROSS SECTION STA. 457+00 TO STA. 459+00

DATE REVISED	DATE FILMED	DATE REVISED	DATE FILMED	FED. RD. DIST. NO.	STATE	FED. AID PROJ. NO.	SHEET NO.	TOTAL SHEETS
				6	ARK.			
JOB NO. 100710							226	289




2 CROSS SECTIONS

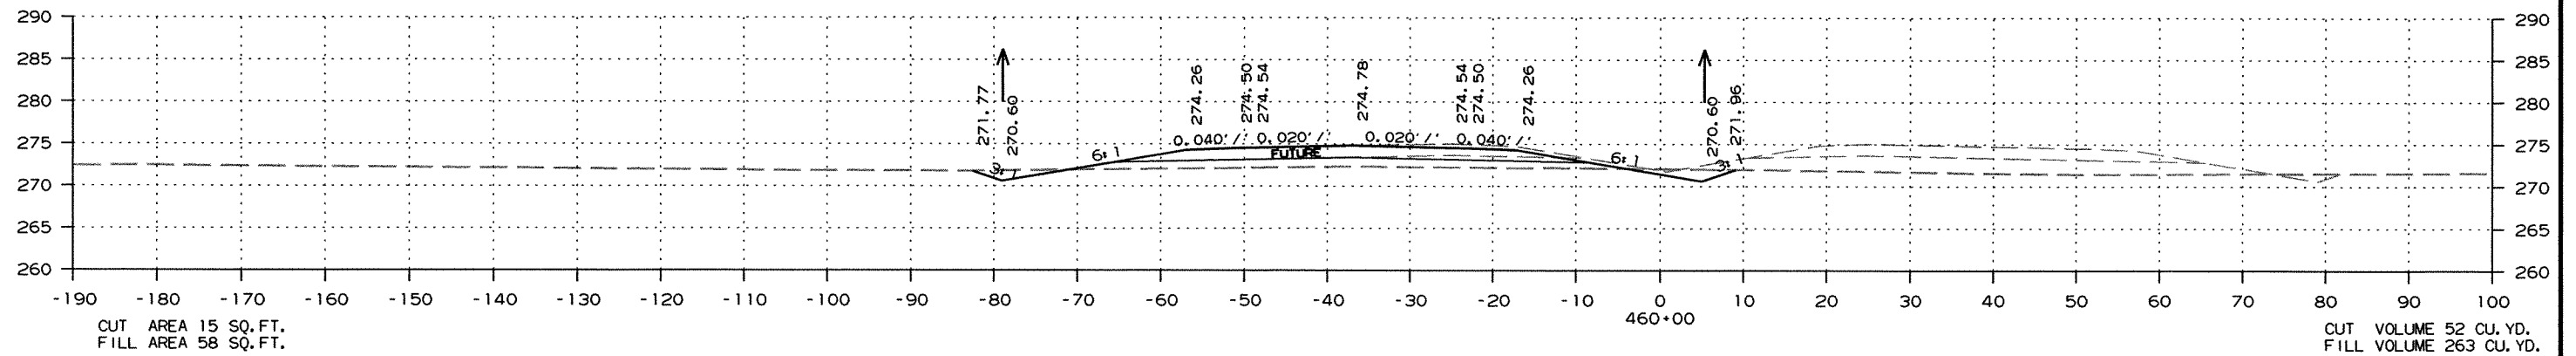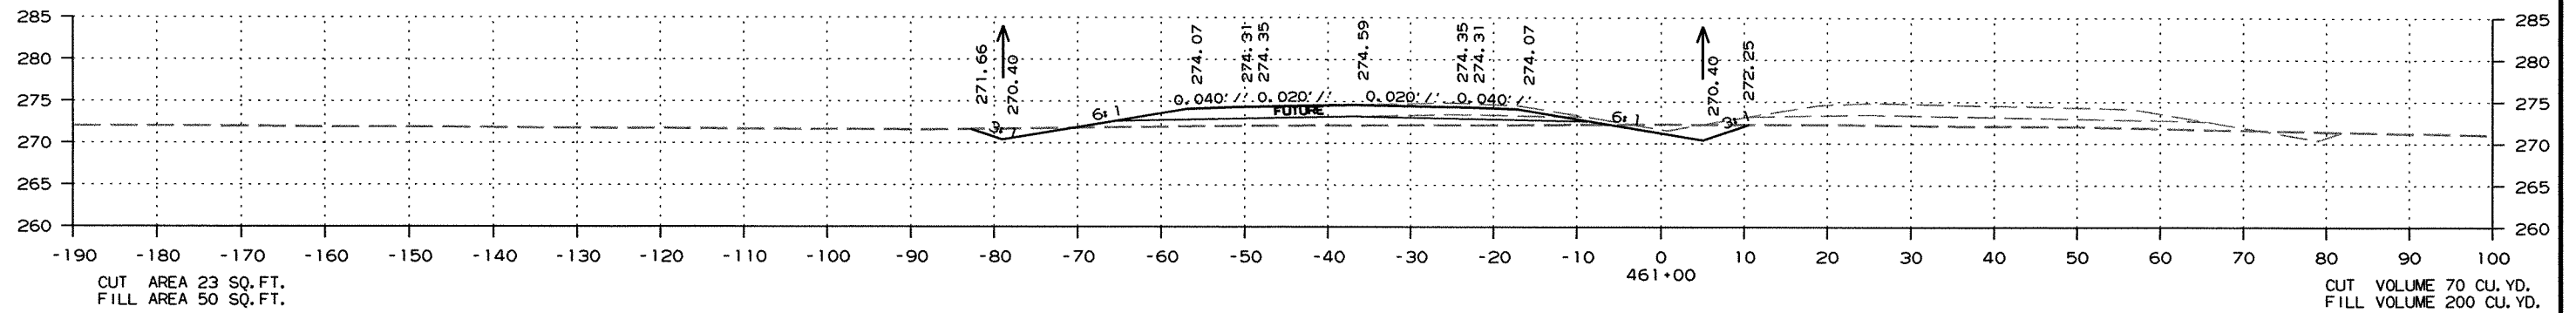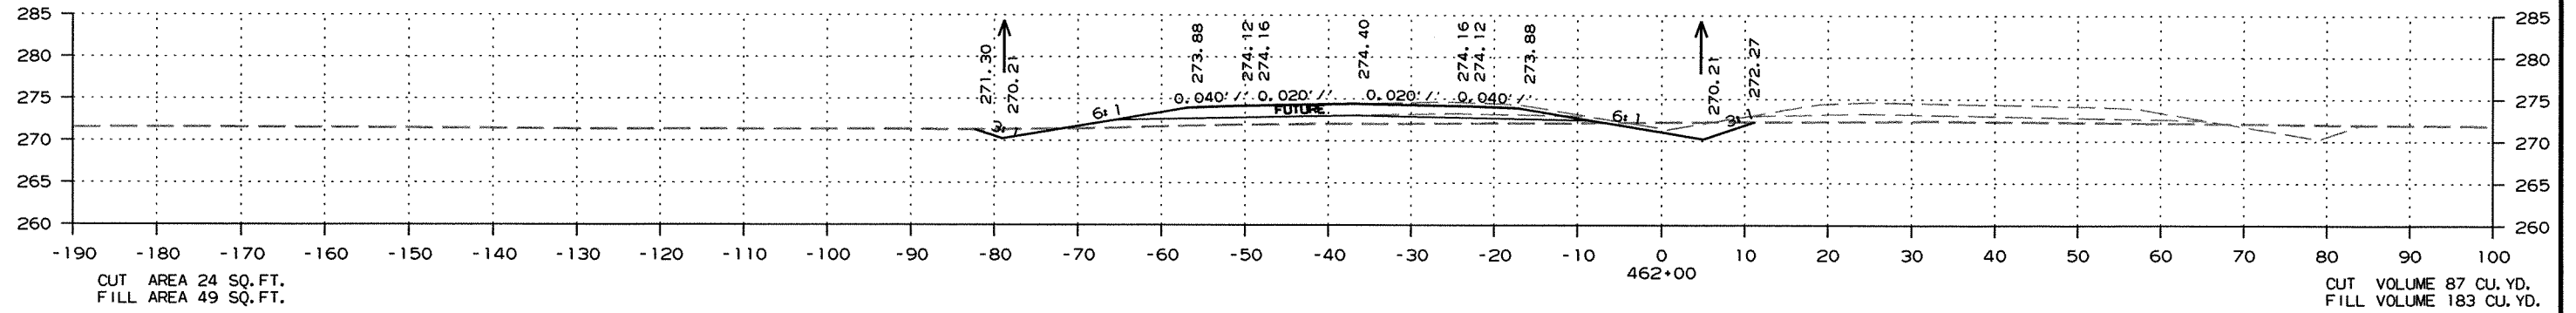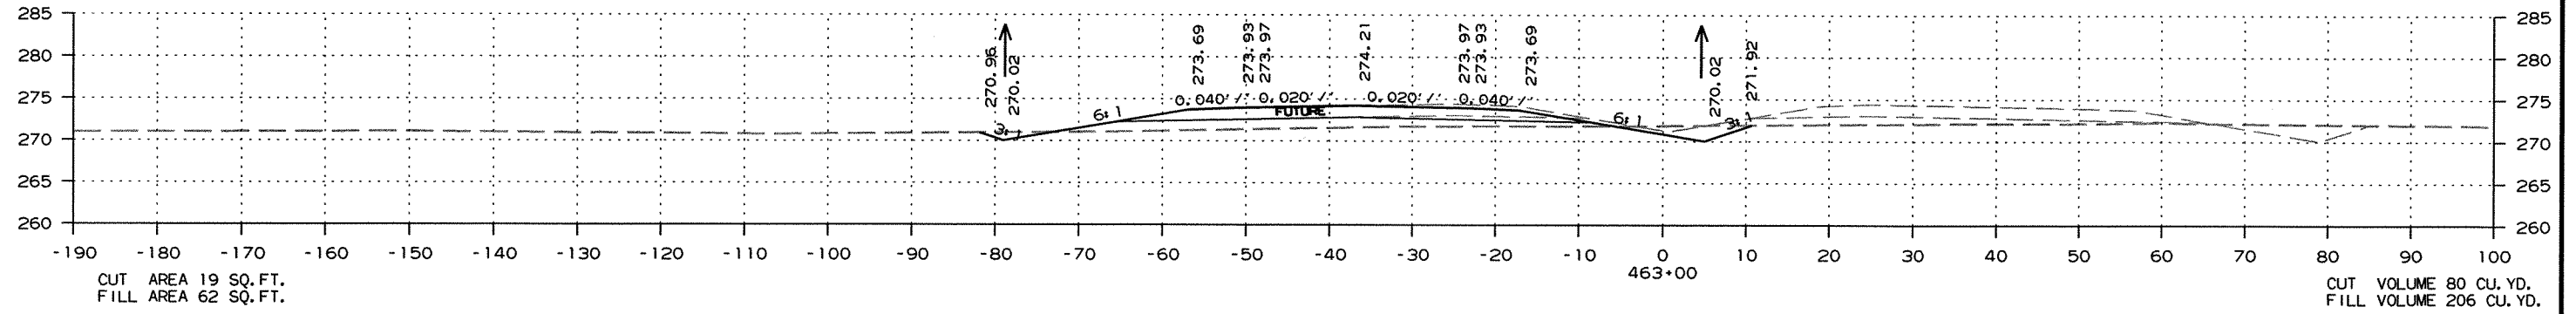

CROSS SECTION STA. 460+00 TO STA. 463+00

DATE REVISED	DATE FILMED	DATE REVISED	DATE FILMED	FED. RD. DIST. NO.	STATE	FED. AID PROJ. NO.	SHEET NO.	TOTAL SHEETS
				6	ARK.			
				JOB NO.	100710		227	289

2 CROSS SECTIONS

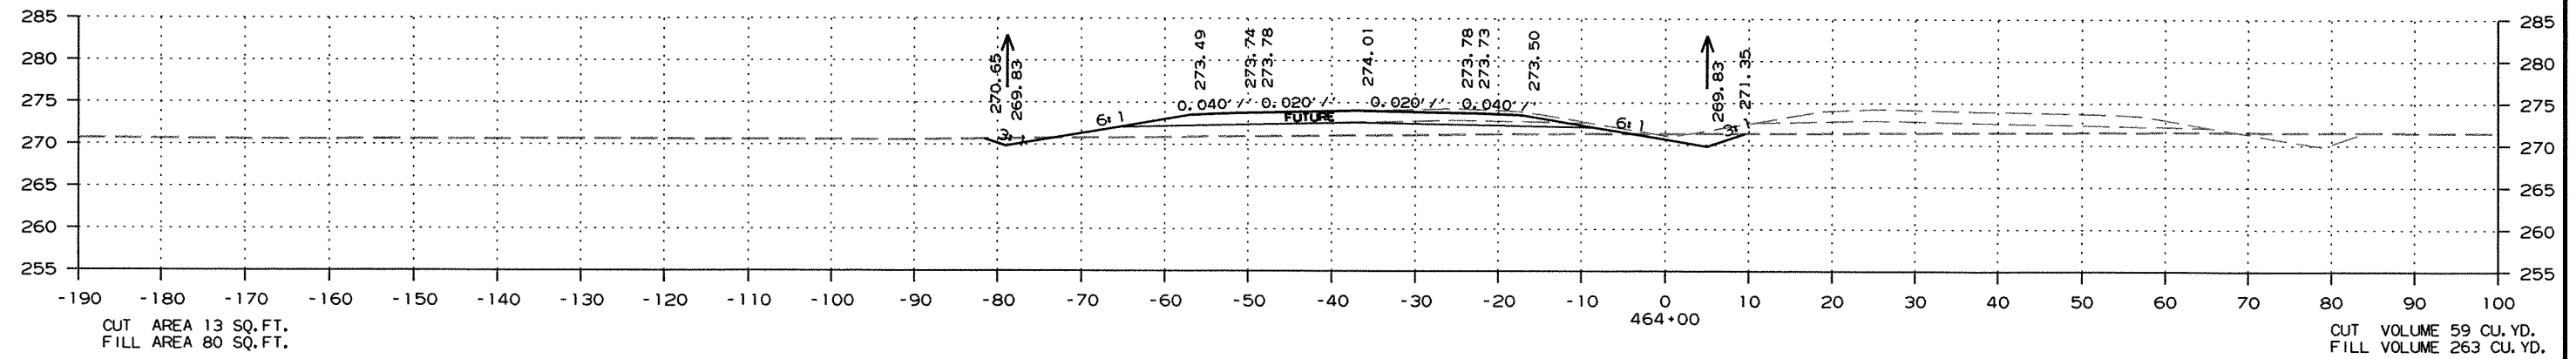
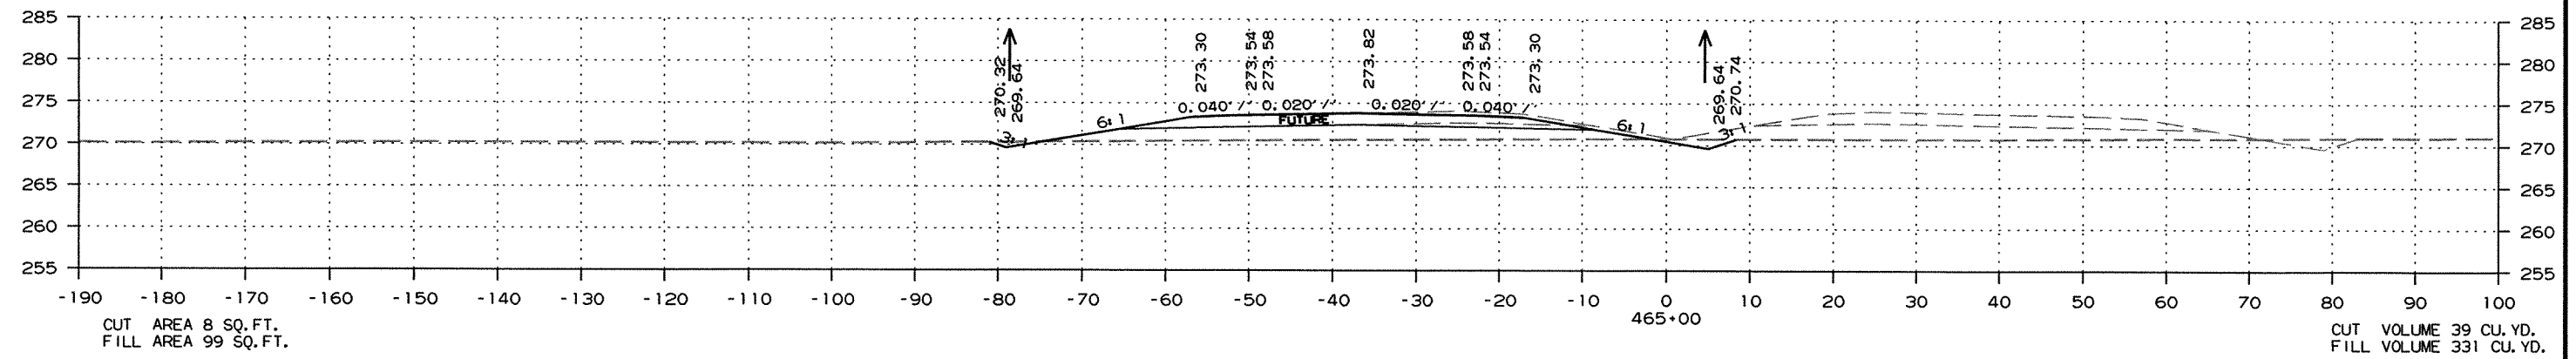
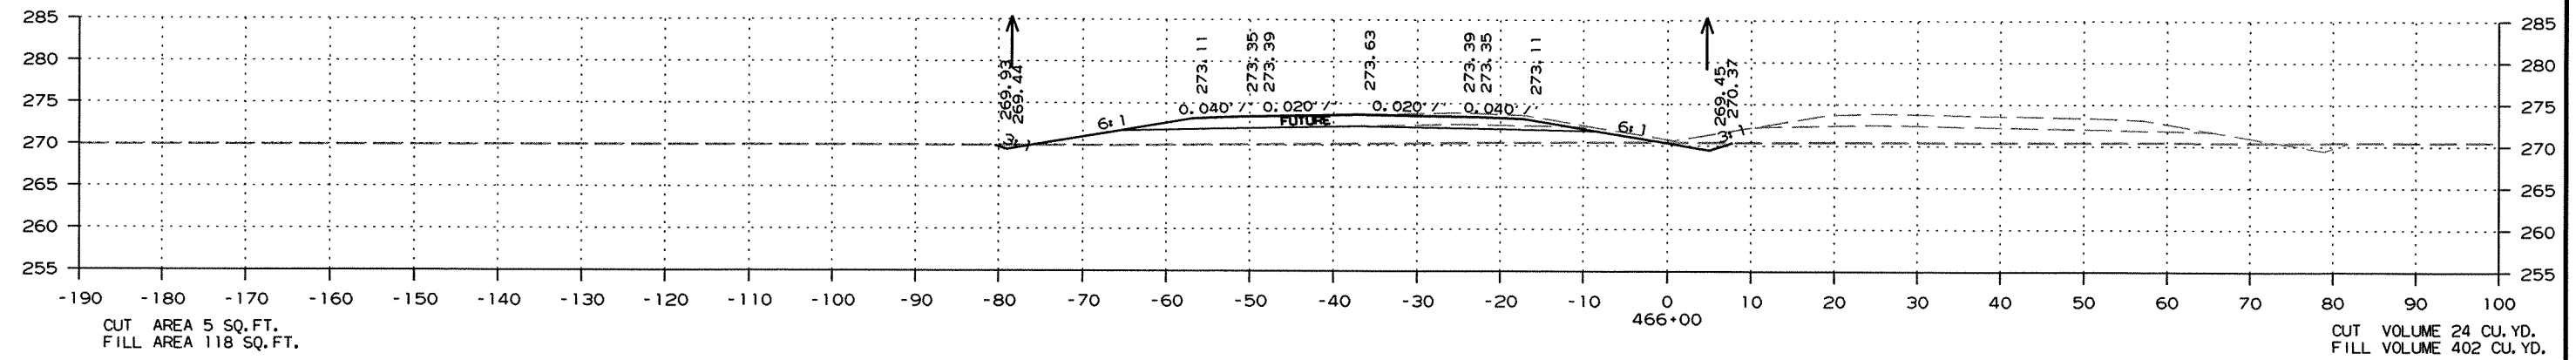


CROSS SECTION STA. 464+00 TO STA. 466+00

R100710.DGN 3/18/2011

DATE REVISED	DATE FILMED	DATE REVISED	DATE FILMED	FED. RD. DIST. NO.	STATE	FED. AID PROJ. NO.	SHEET NO.	TOTAL SHEETS
				6	ARK.			
JOB NO. 100710							228	289




2 CROSS SECTIONS

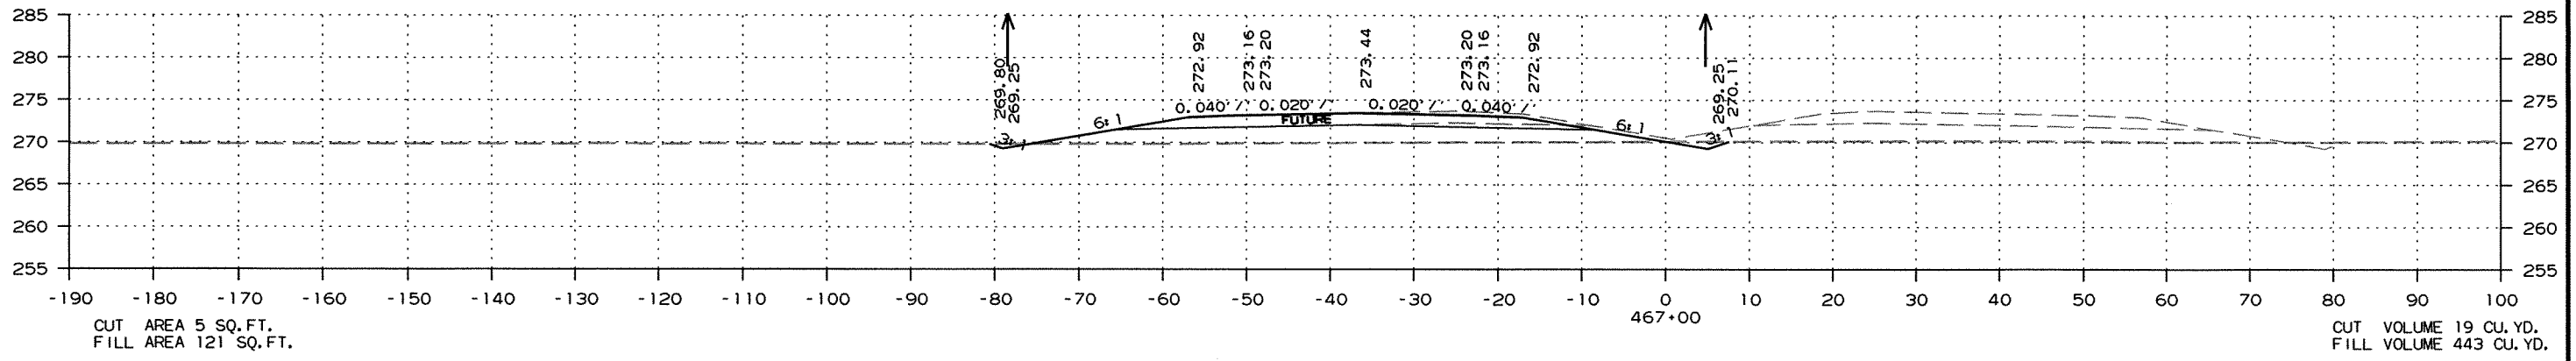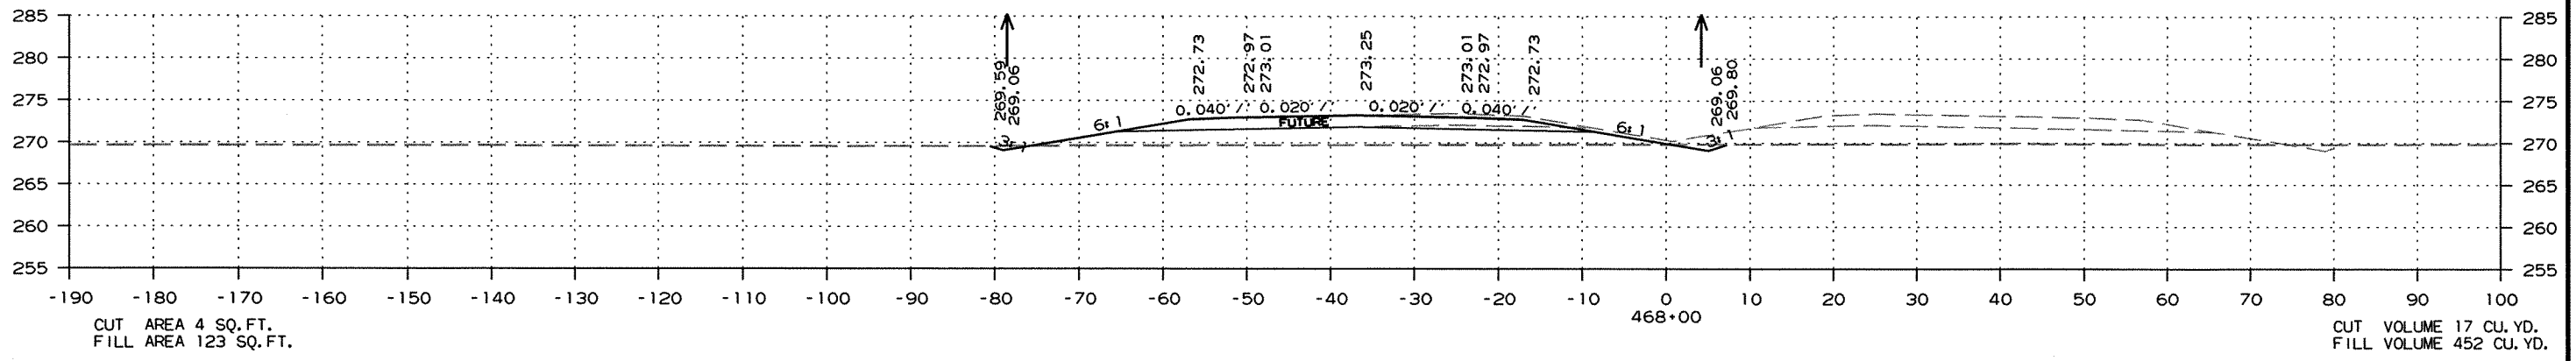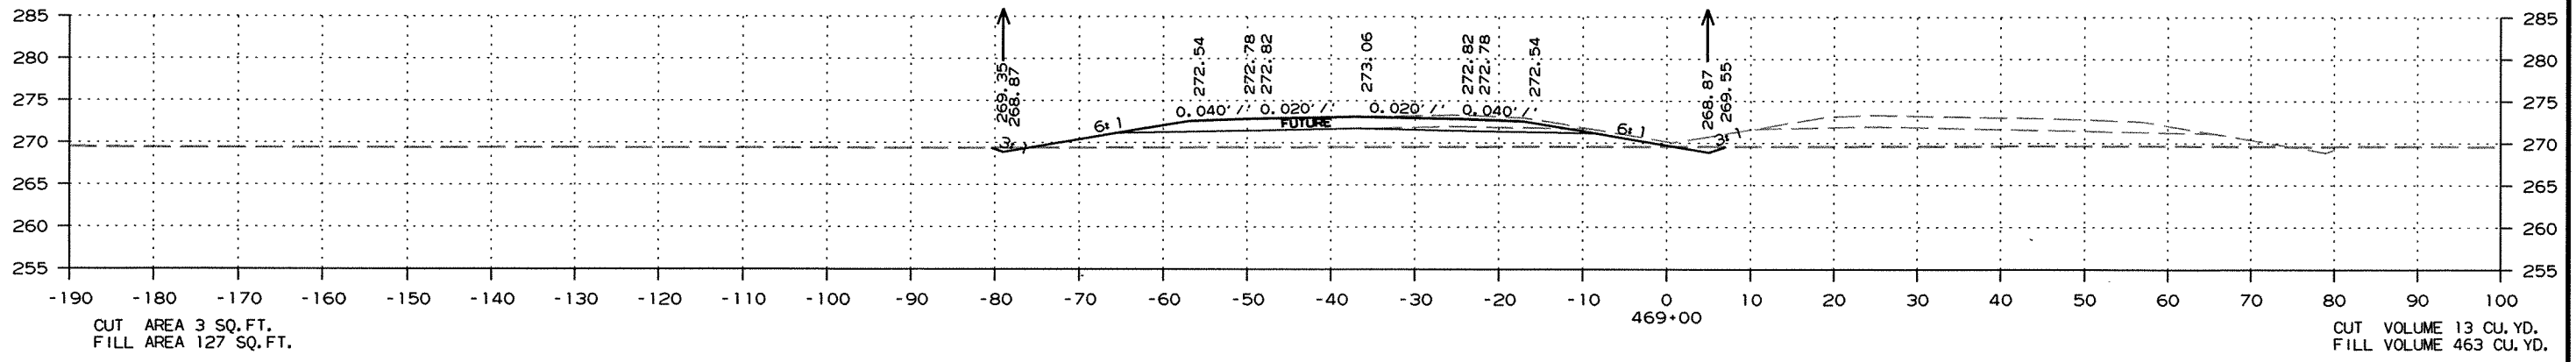

CROSS SECTION STA. 467+00 TO STA. 469+00

DATE REVISED	DATE FILMED	DATE REVISED	DATE FILMED	FED. RD. DIST. NO.	STATE	FED. AID PROJ. NO.	SHEET NO.	TOTAL SHEETS
				6	ARK.			
JOB NO. 100710							229	289




2 CROSS SECTIONS

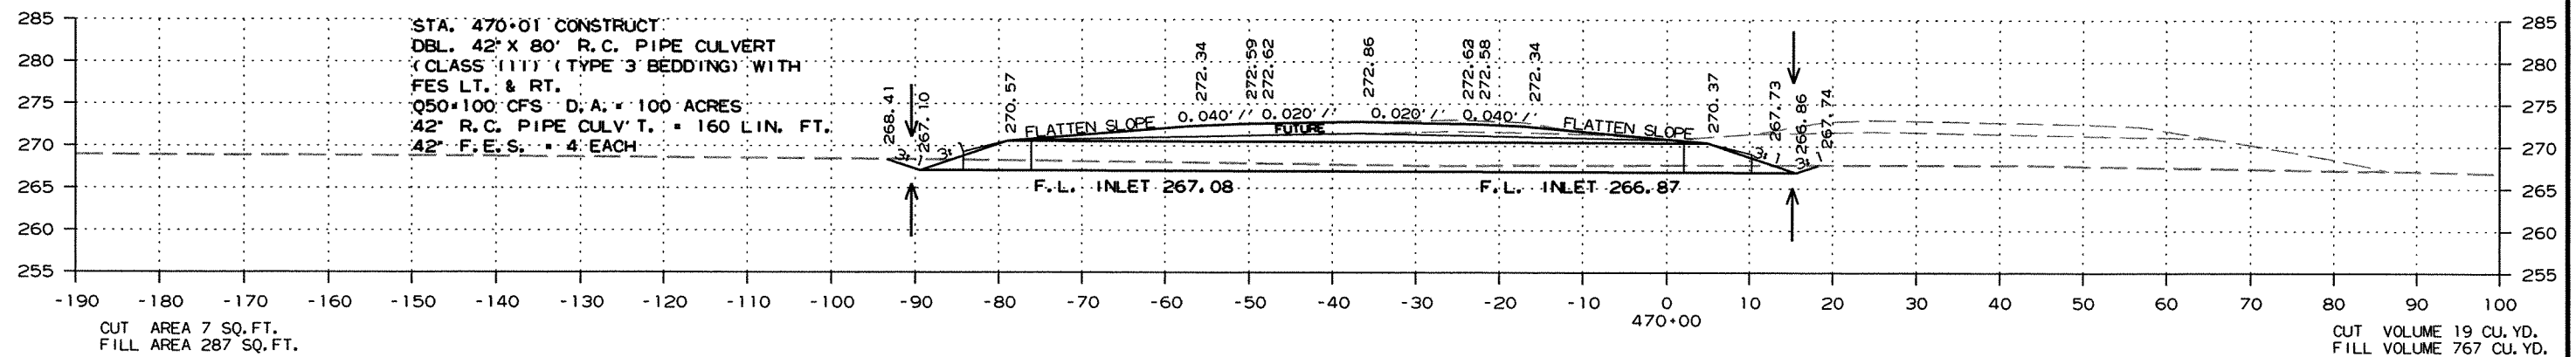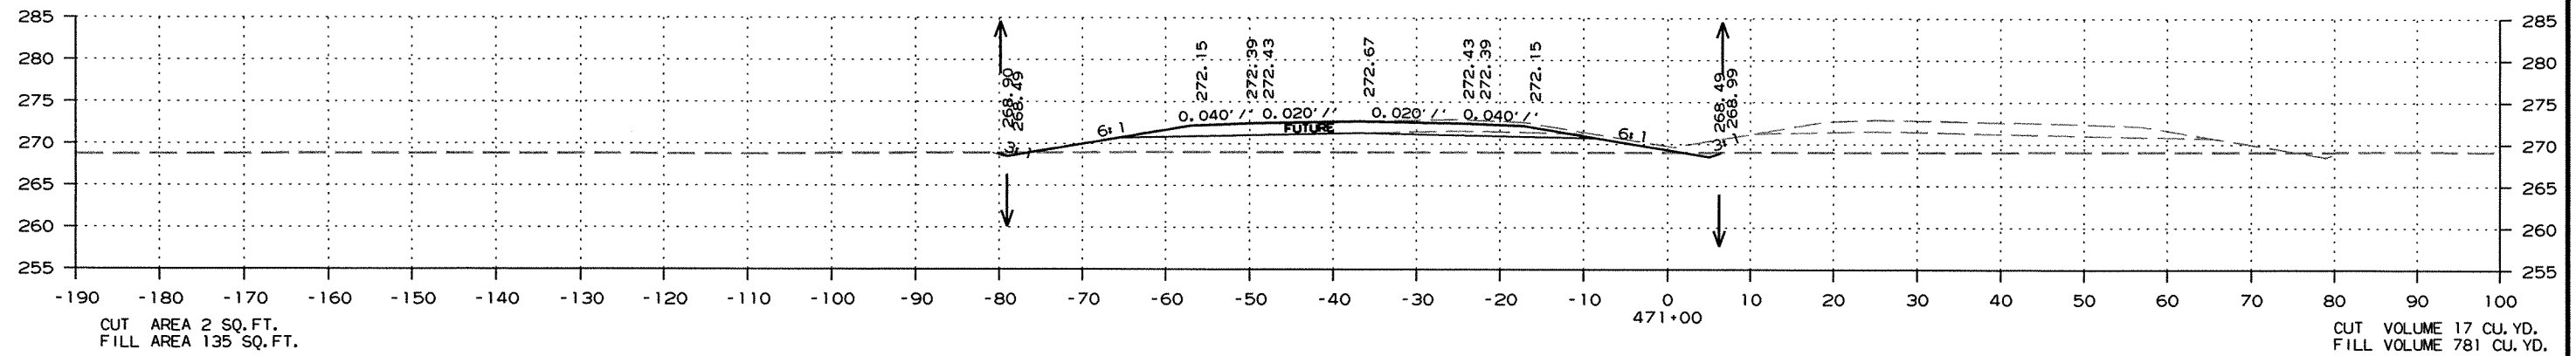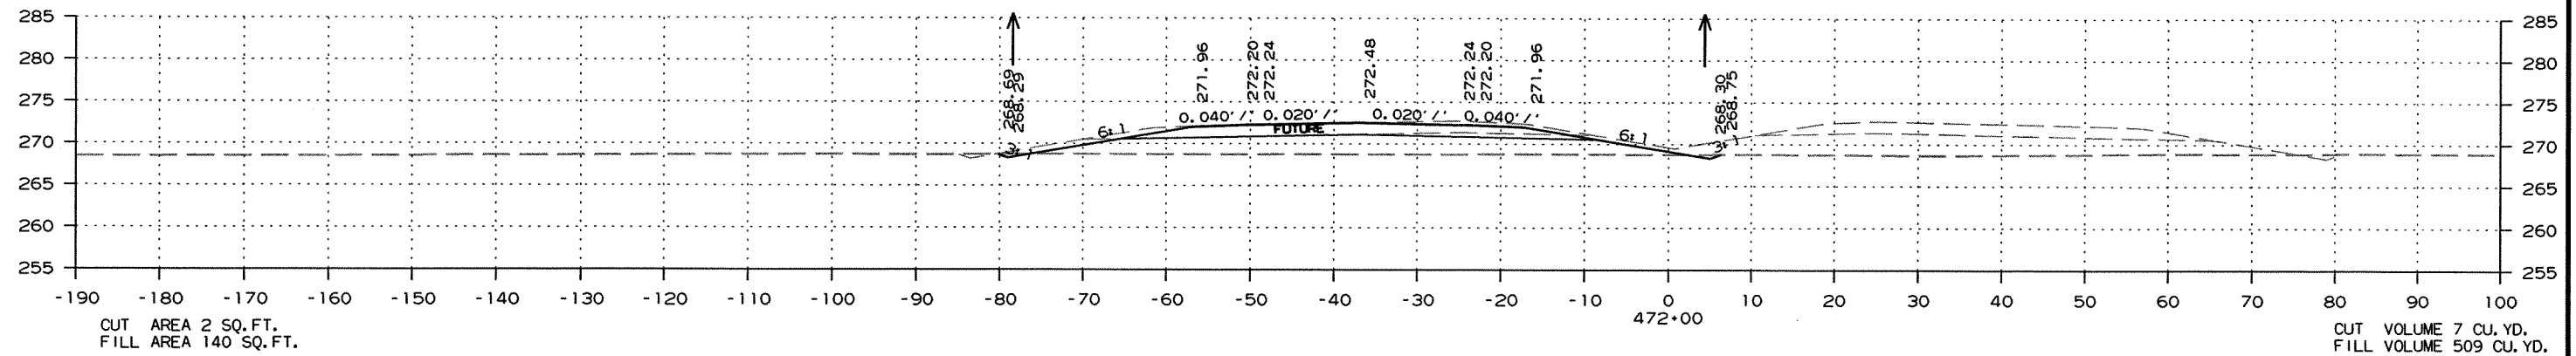

CROSS SECTION STA. 470+00 TO STA. 472+00

DATE REVISED	DATE FILMED	DATE REVISED	DATE FILMED	FED. RD. DIST. NO.	STATE	FED. AID PROJ. NO.	SHEET NO.	TOTAL SHEETS
				6	ARK.			
JOB NO. 100710							230	289




2 CROSS SECTIONS

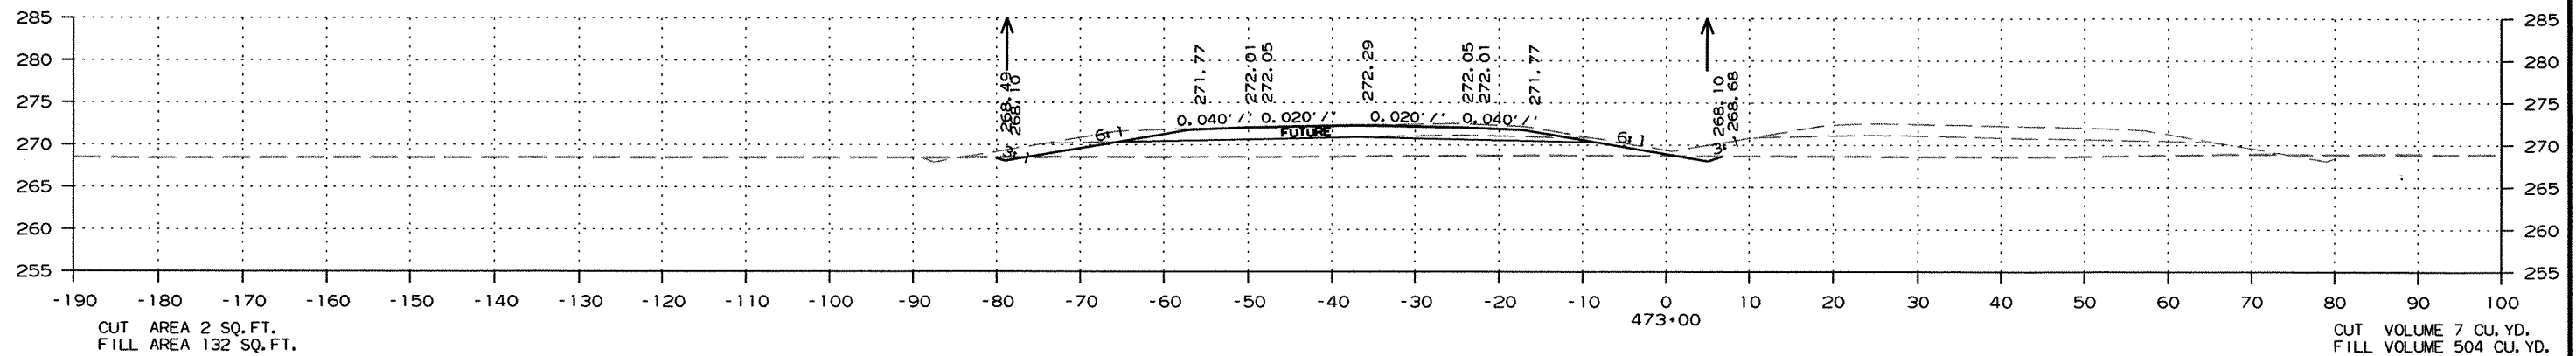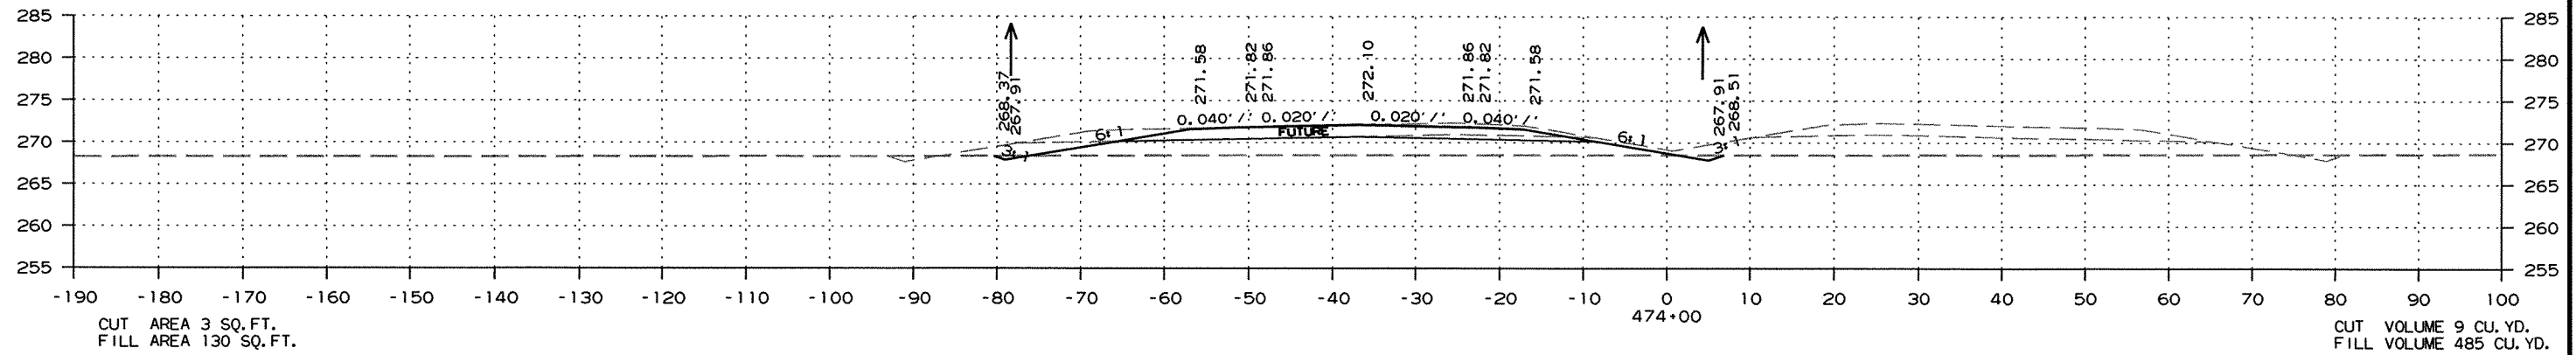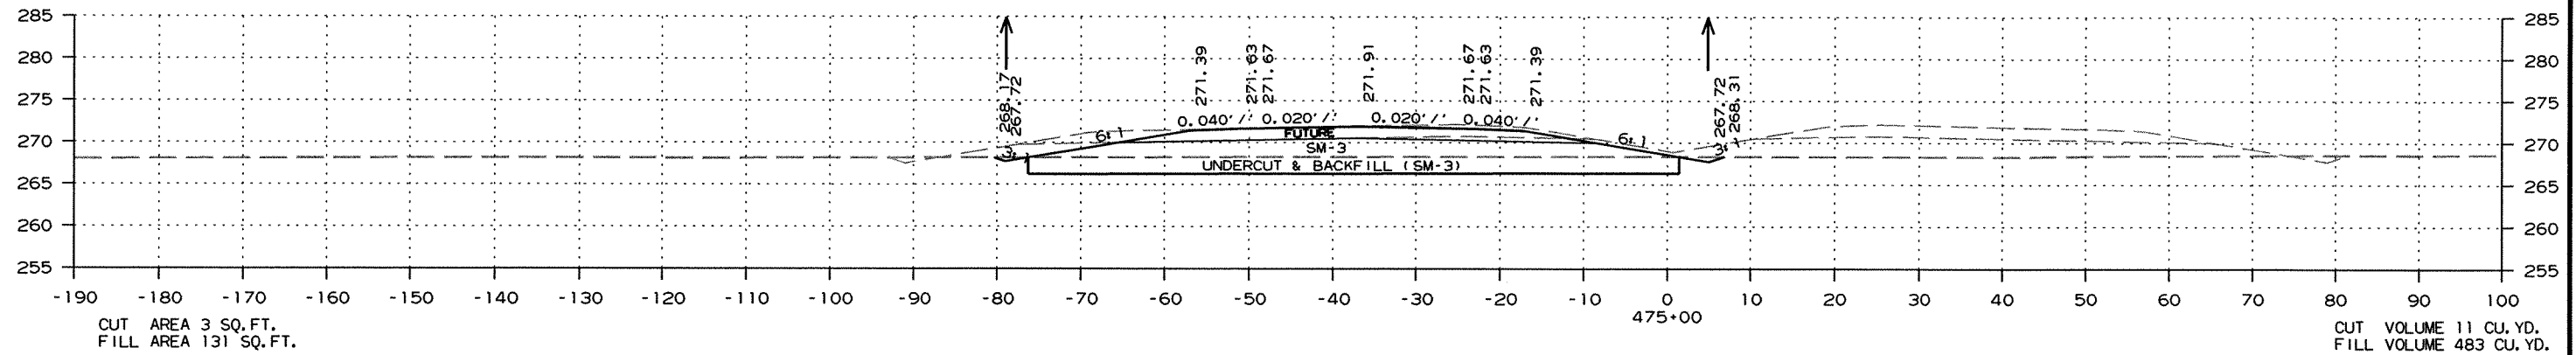

CROSS SECTION STA. 473+00 TO STA. 475+00

DATE REVISED	DATE FILMED	DATE REVISED	DATE FILMED	FED. RD. DIST. NO.	STATE	FED. AID PROJ. NO.	SHEET NO.	TOTAL SHEETS
				6	ARK.			
JOB NO. 100710							231	289




2 CROSS SECTIONS

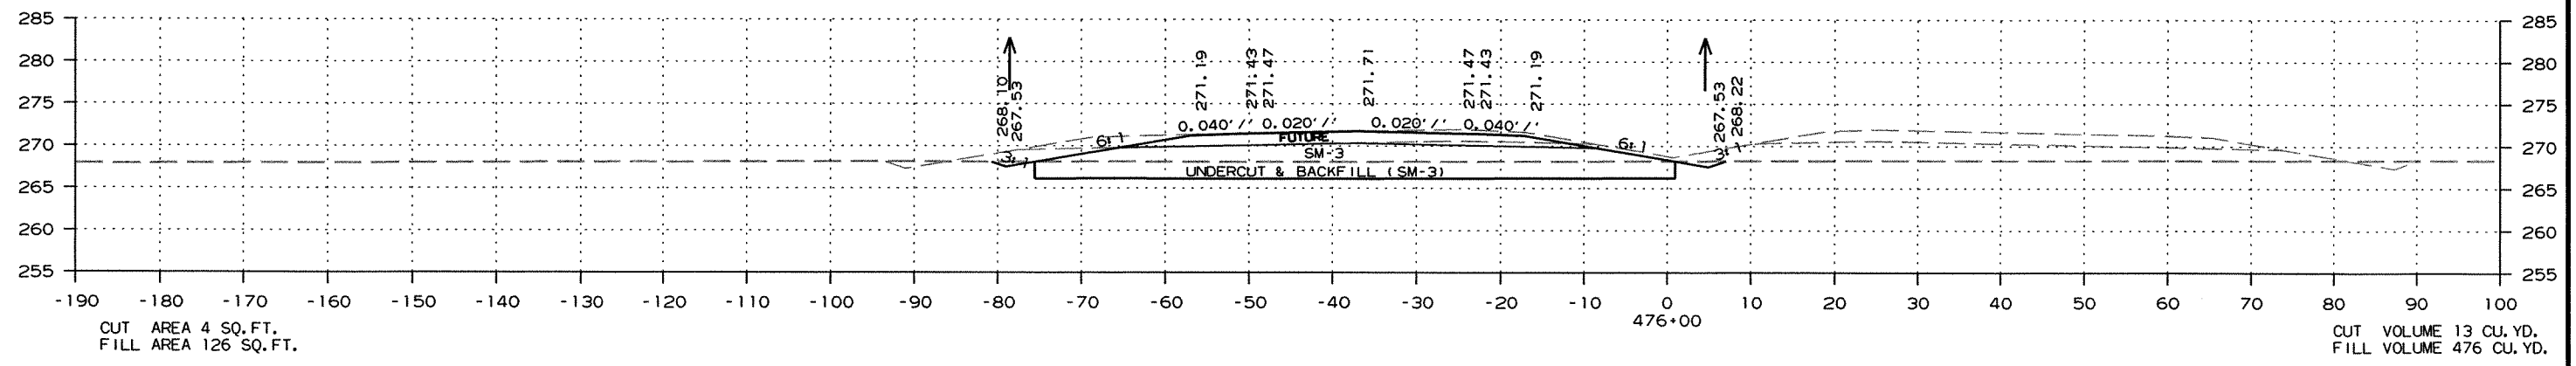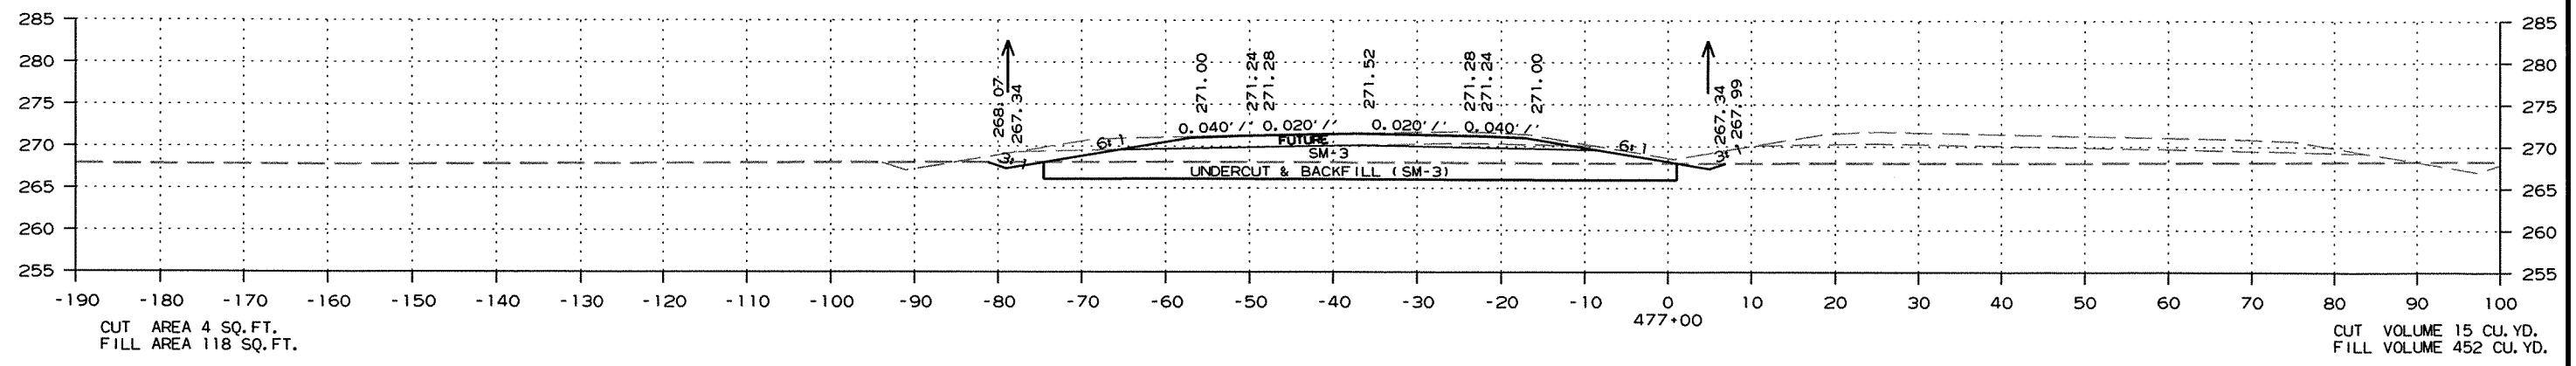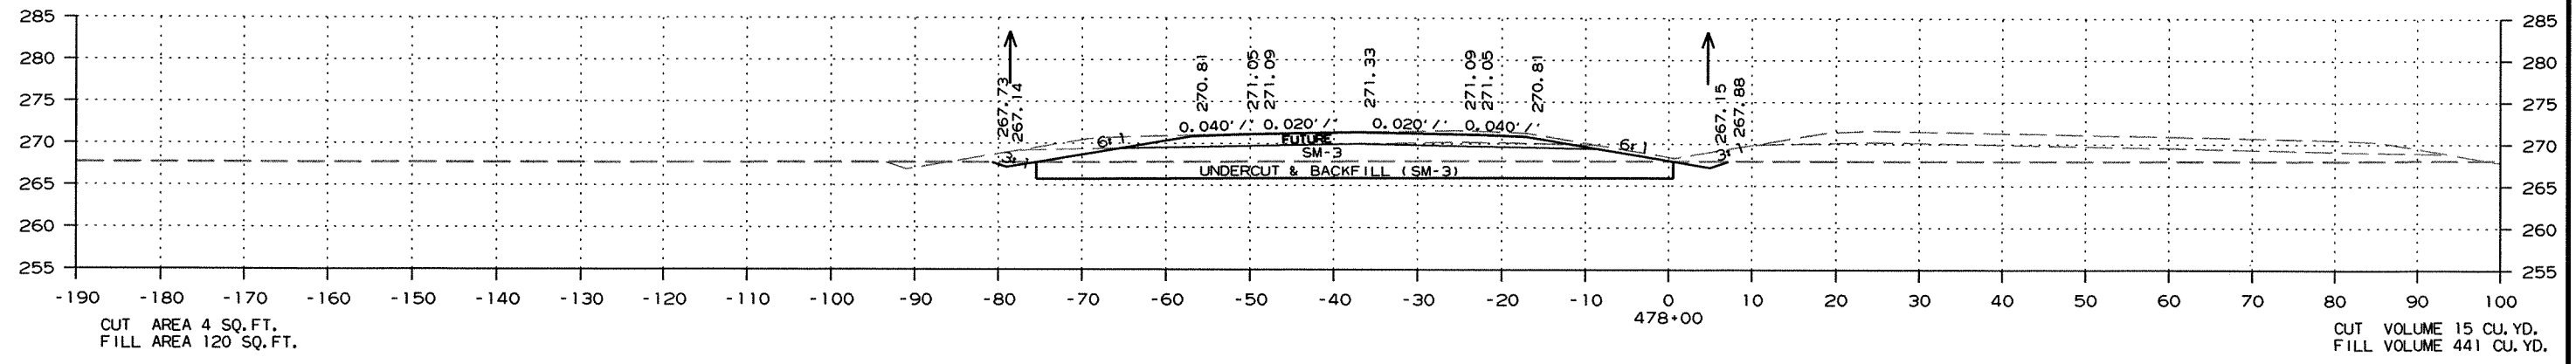

CROSS SECTION STA. 476+00 TO STA. 478+00

DATE REVISED	DATE FILMED	DATE REVISED	DATE FILMED	FED. RD. DIST. NO.	STATE	FED. AID PROJ. NO.	SHEET NO.	TOTAL SHEETS
				6	ARK.			
						JOB NO. 100710	232	289

2 CROSS SECTIONS

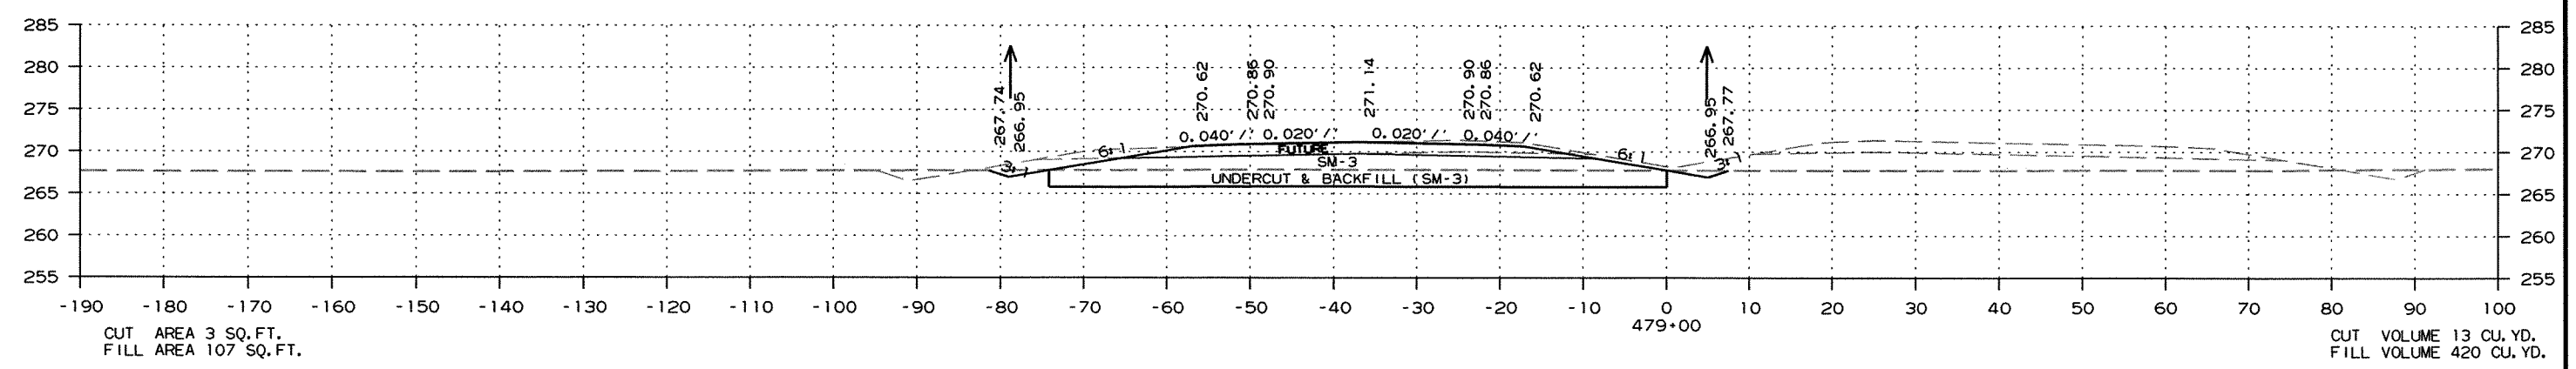
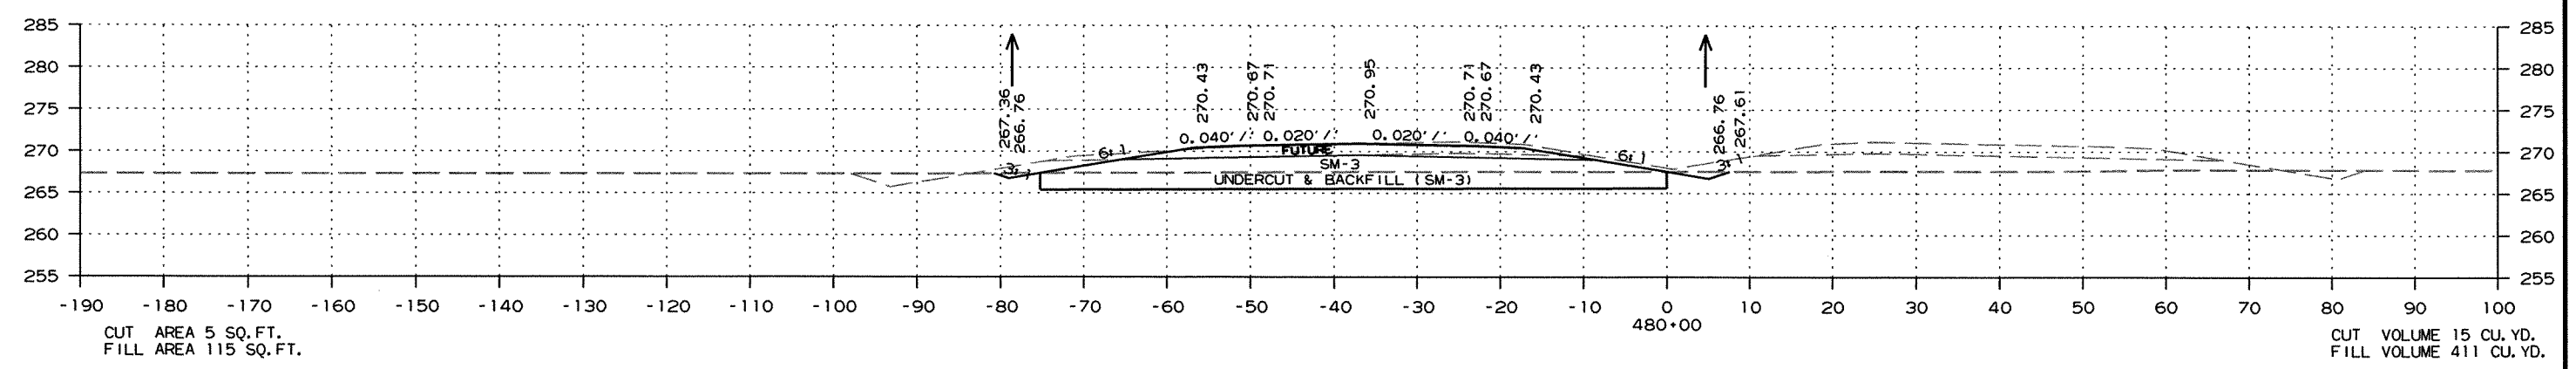
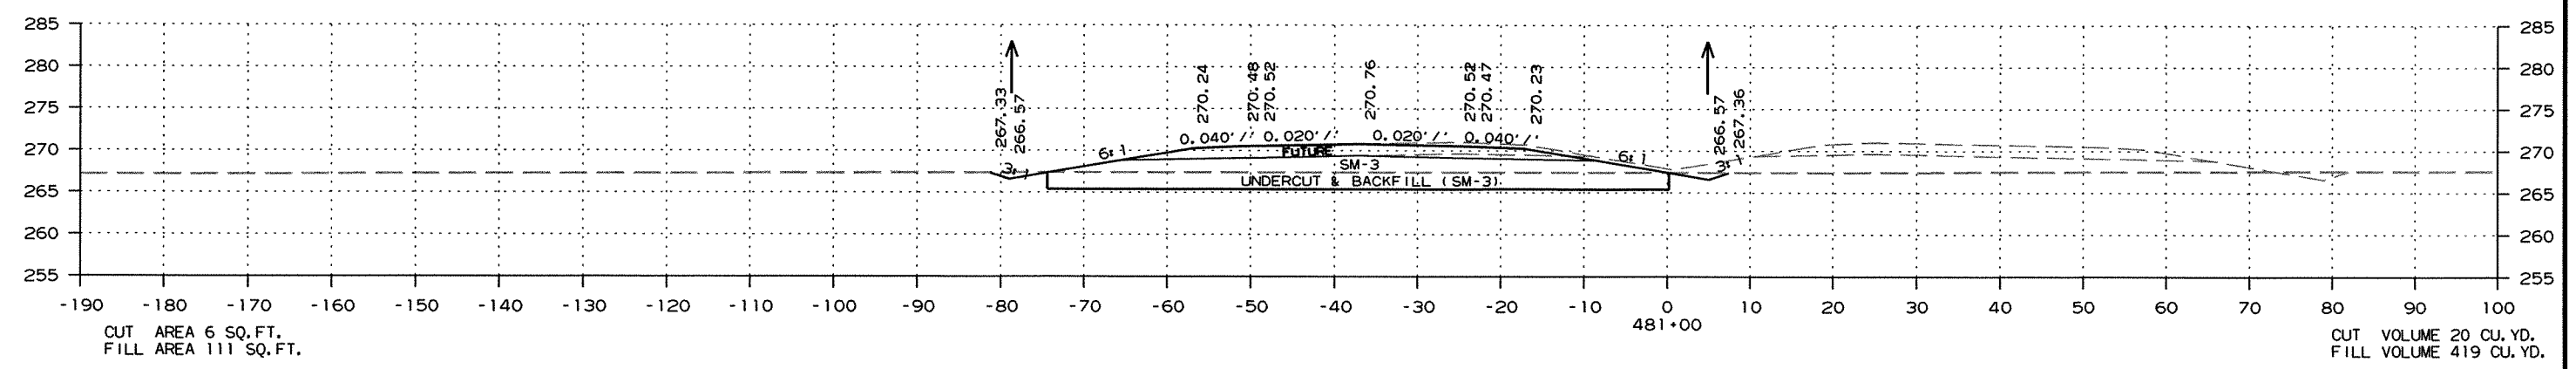


CROSS SECTION STA. 479+00 TO STA. 481+00

RI00710.DGN 3/18/2011

DATE REVISED	DATE FILMED	DATE REVISED	DATE FILMED	FED. RD. DIST. NO.	STATE	FED. AID PROJ. NO.	SHEET NO.	TOTAL SHEETS
				6	ARK.			
						JOB NO. 100710	233	289




2 CROSS SECTIONS

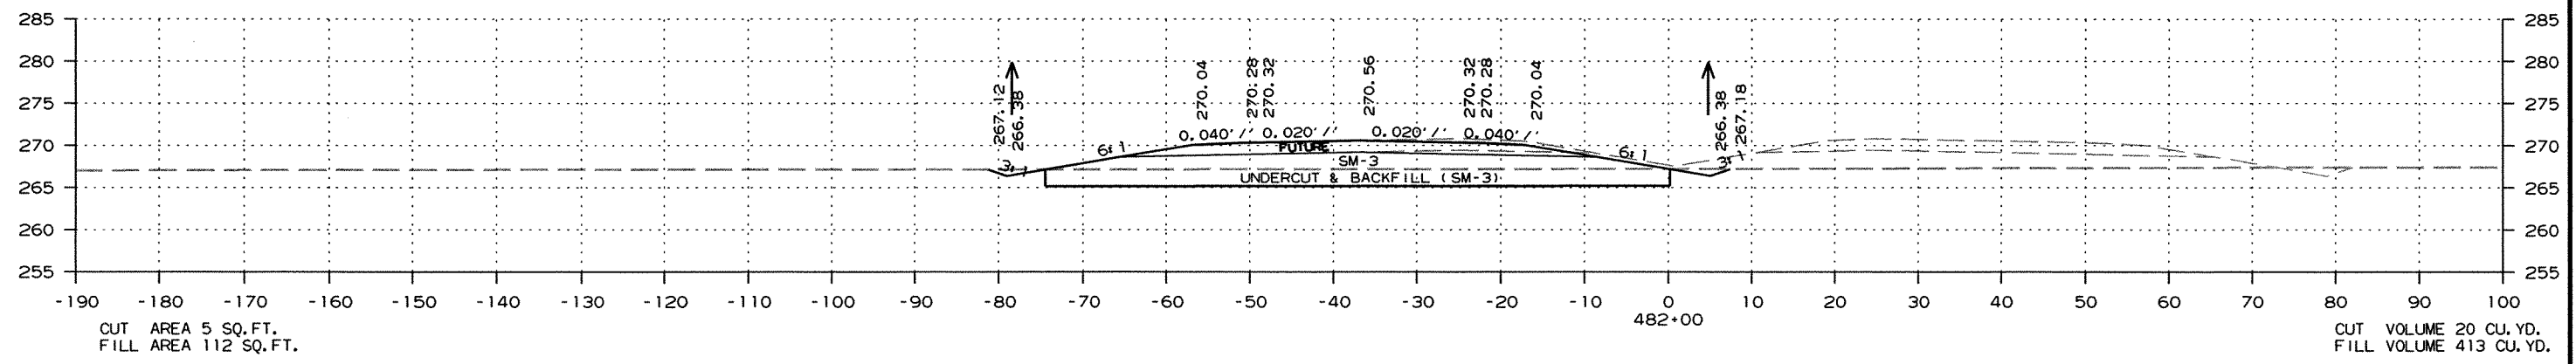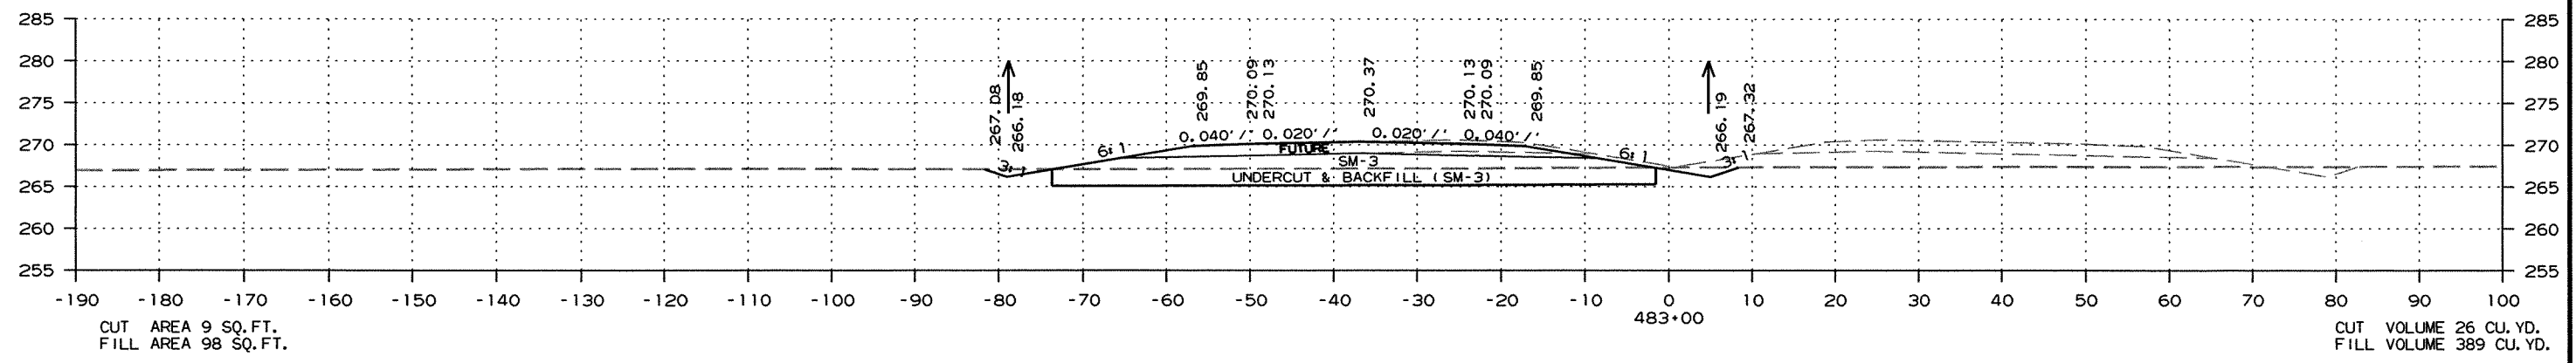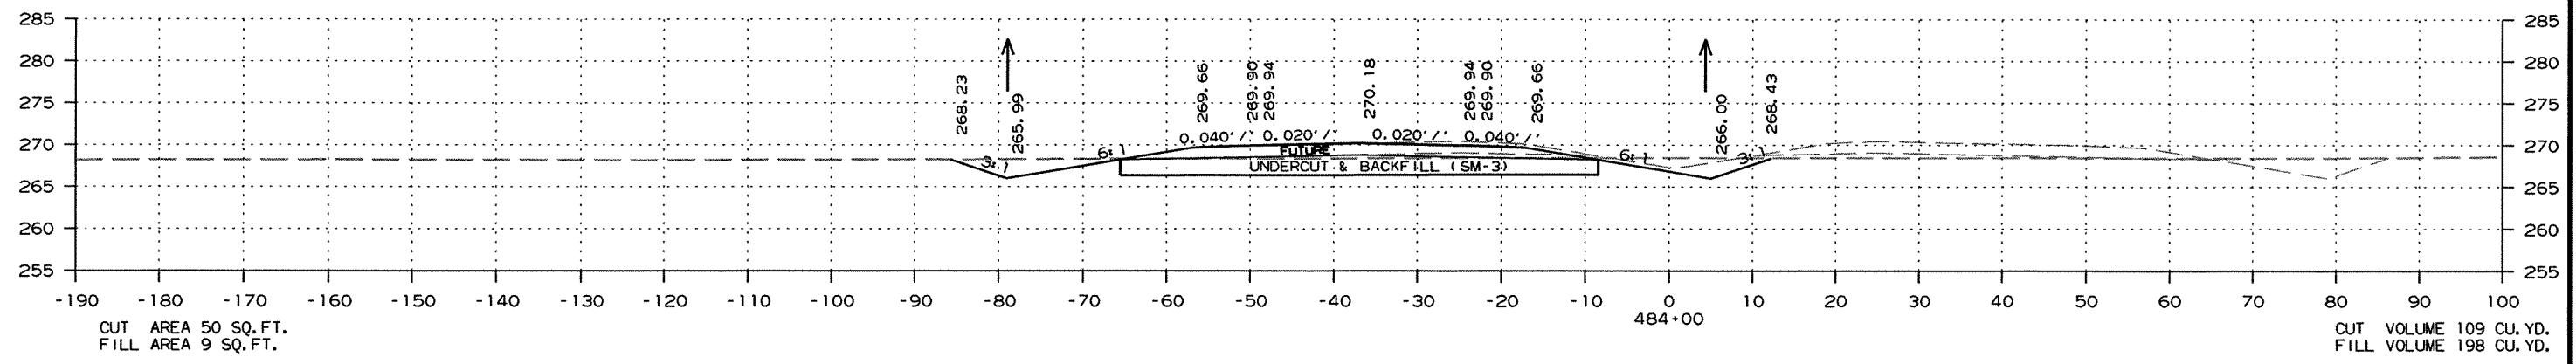

CROSS SECTION STA. 482+00 TO STA. 484+00

DATE REVISED	DATE FILMED	DATE REVISED	DATE FILMED	FED. RD. DIST. NO.	STATE	FED. AID PROJ. NO.	SHEET NO.	TOTAL SHEETS	
				6	ARK.				
JOB NO.							100710	234	289




② CROSS SECTIONS

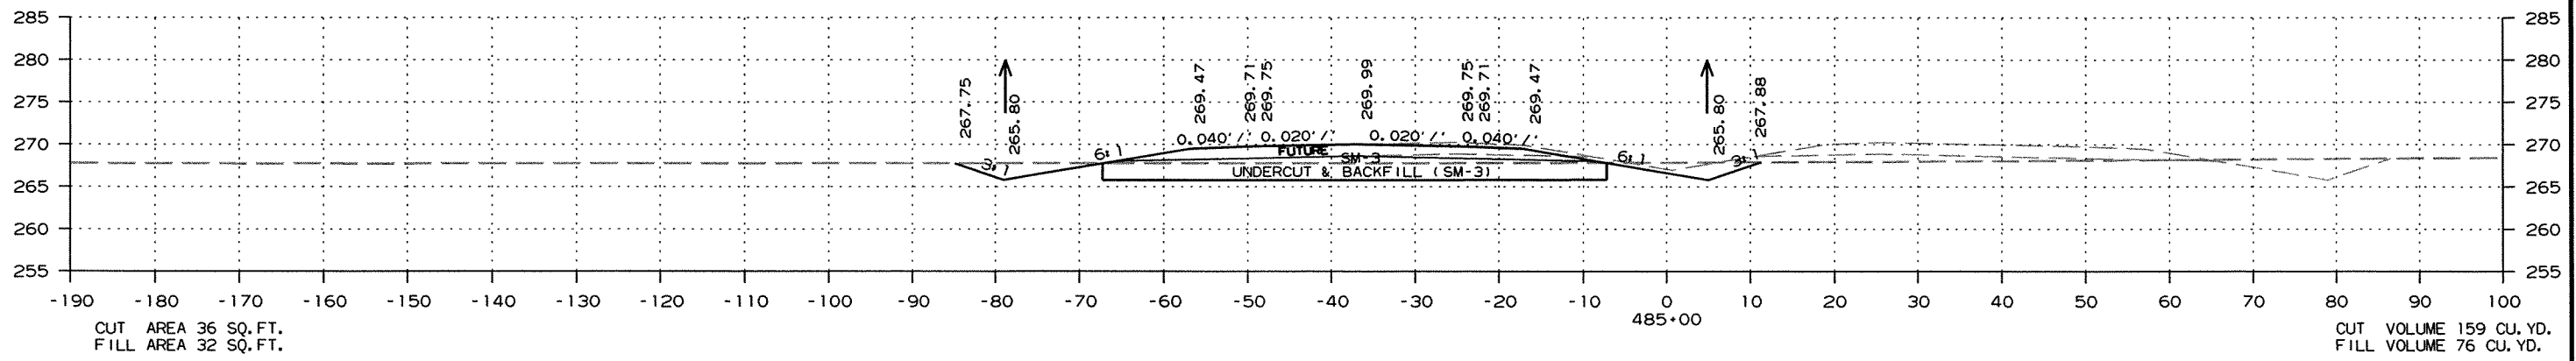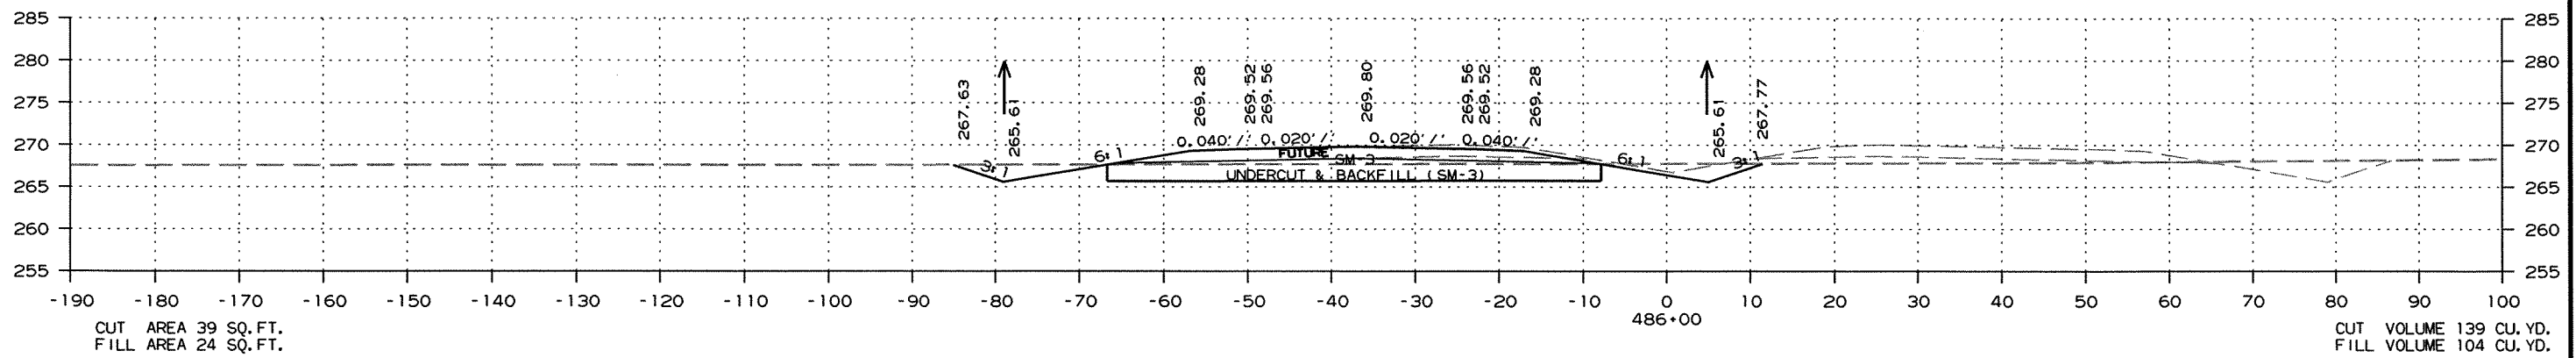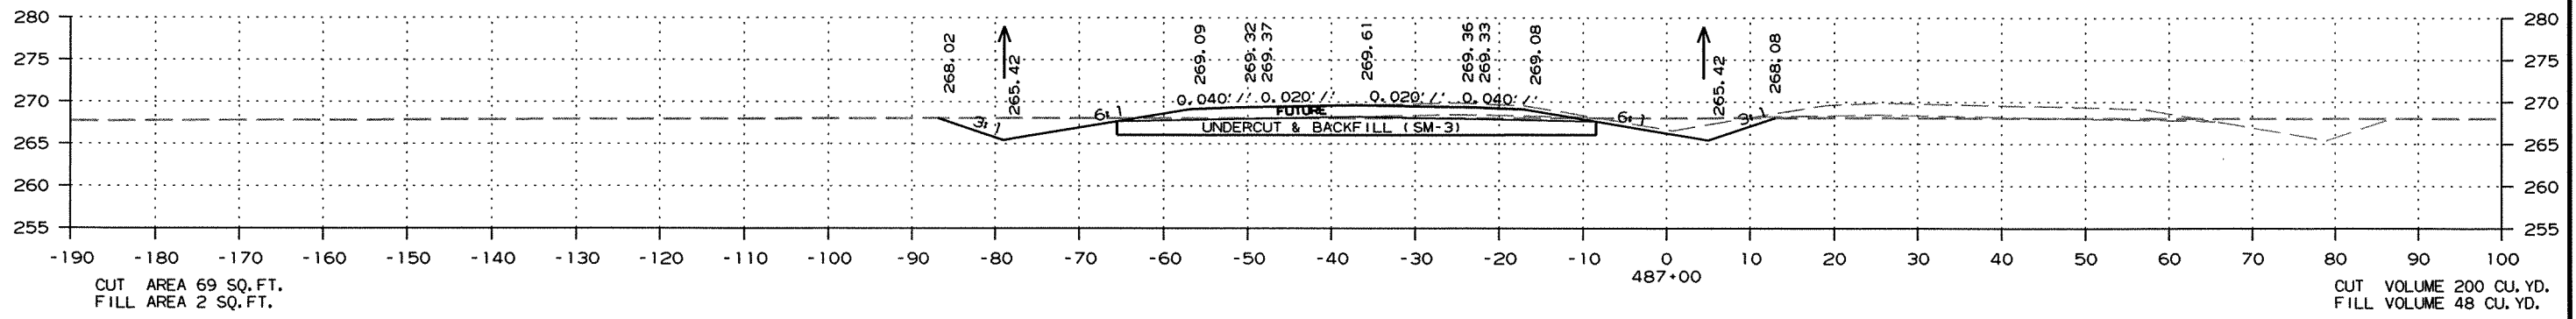

CROSS SECTION STA. 485+00 TO STA. 487+00

DATE REVISED	DATE FILMED	DATE REVISED	DATE FILMED	FED. RD. DIST. NO.	STATE	FED. AID PROJ. NO.	SHEET NO.	TOTAL SHEETS
				6	ARK.			
				JOB NO.	100710		235	289




2 CROSS SECTIONS

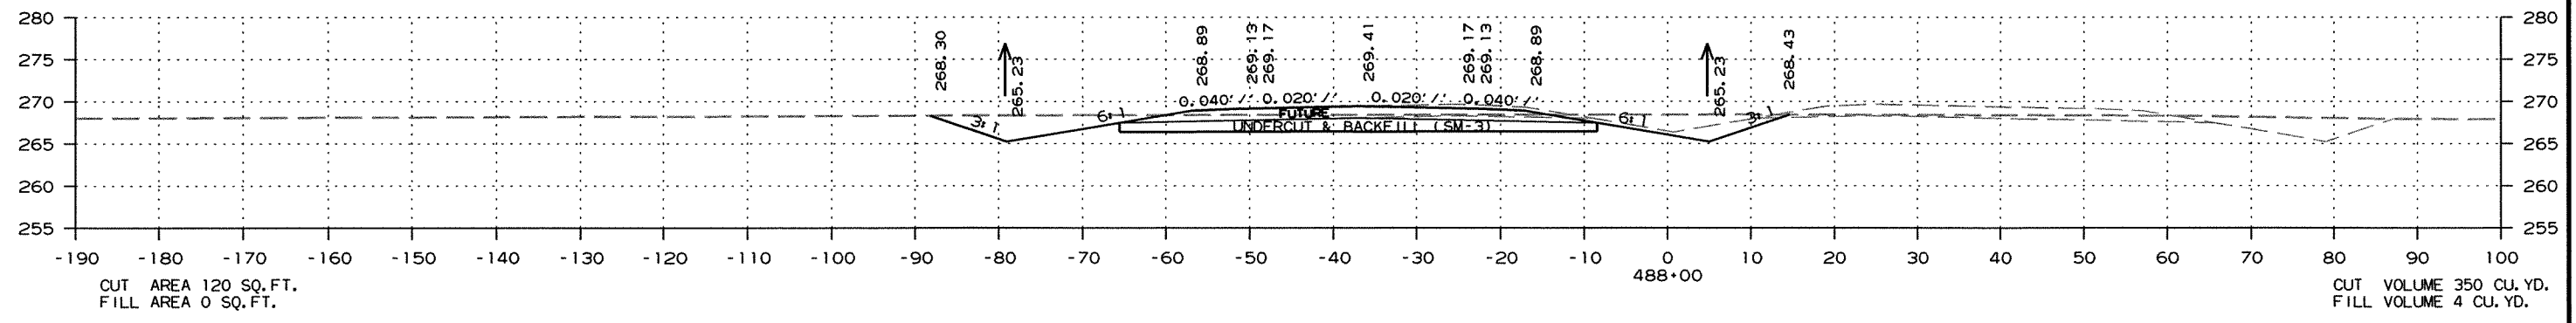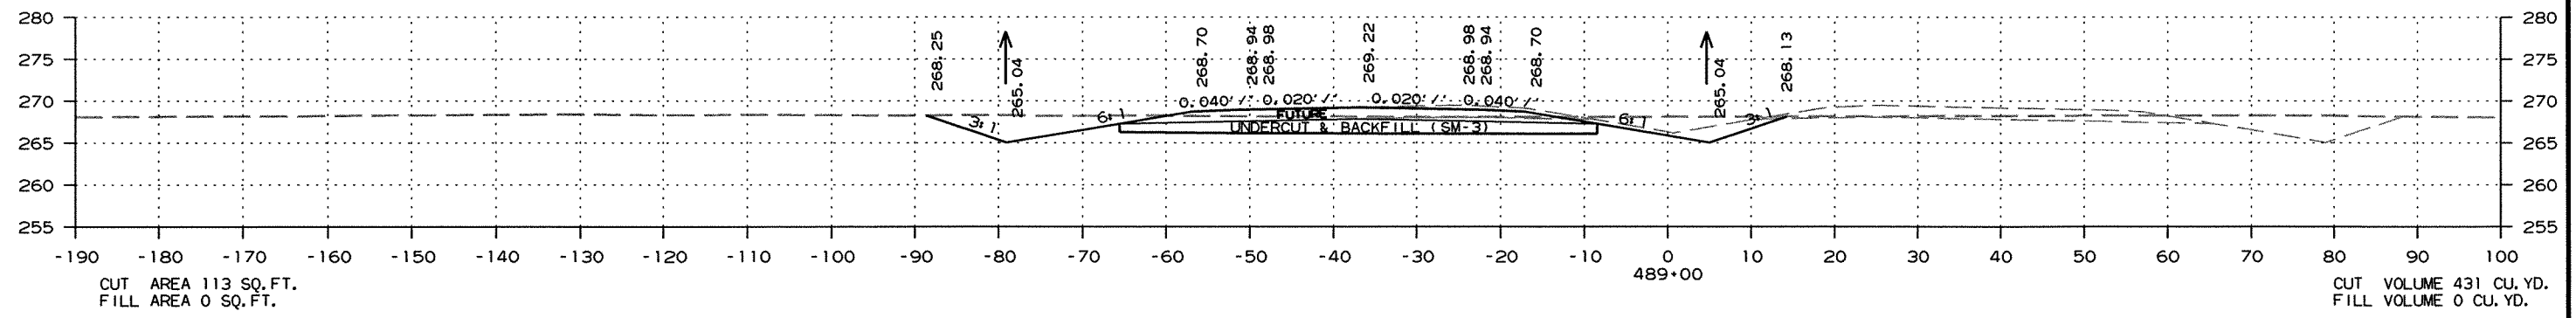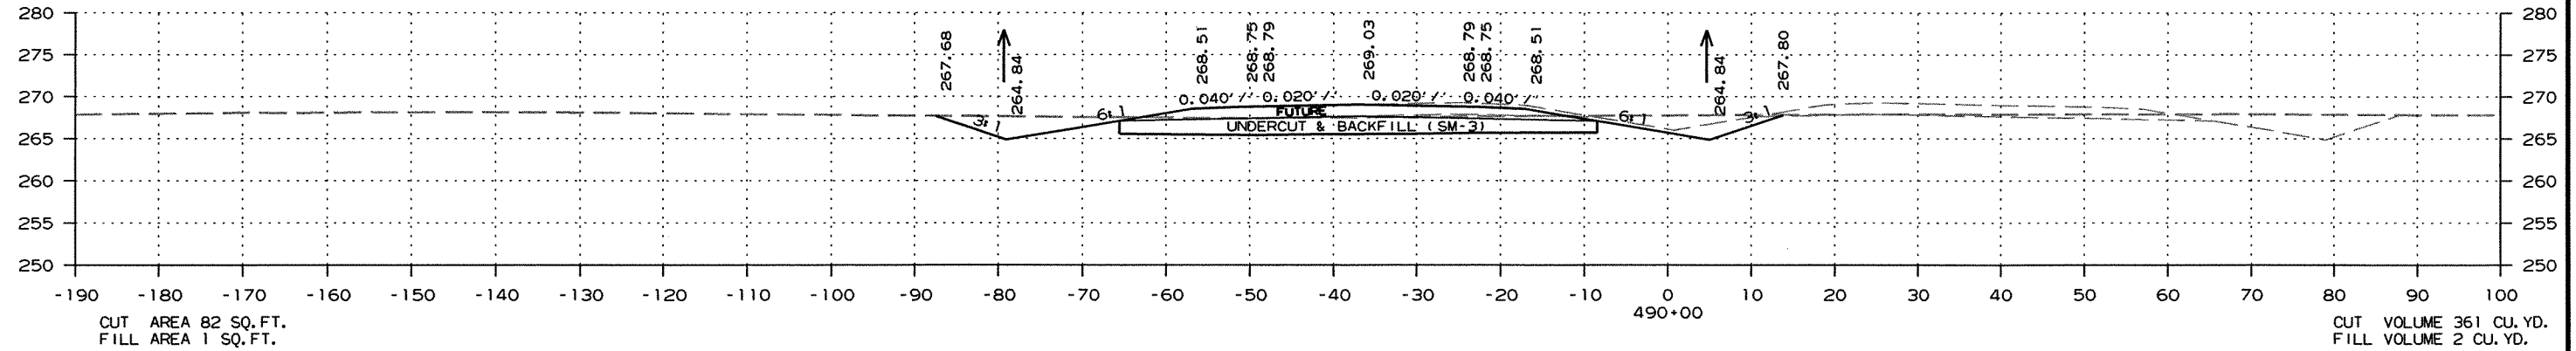

CROSS SECTION STA. 488+00 TO STA. 490+00

DATE REVISED	DATE FILMED	DATE REVISED	DATE FILMED	FED. RD. DIST. NO.	STATE	FED. AID PROJ. NO.	SHEET NO.	TOTAL SHEETS
				6	ARK.			
						JOB NO. 100710	236	289

2 CROSS SECTIONS

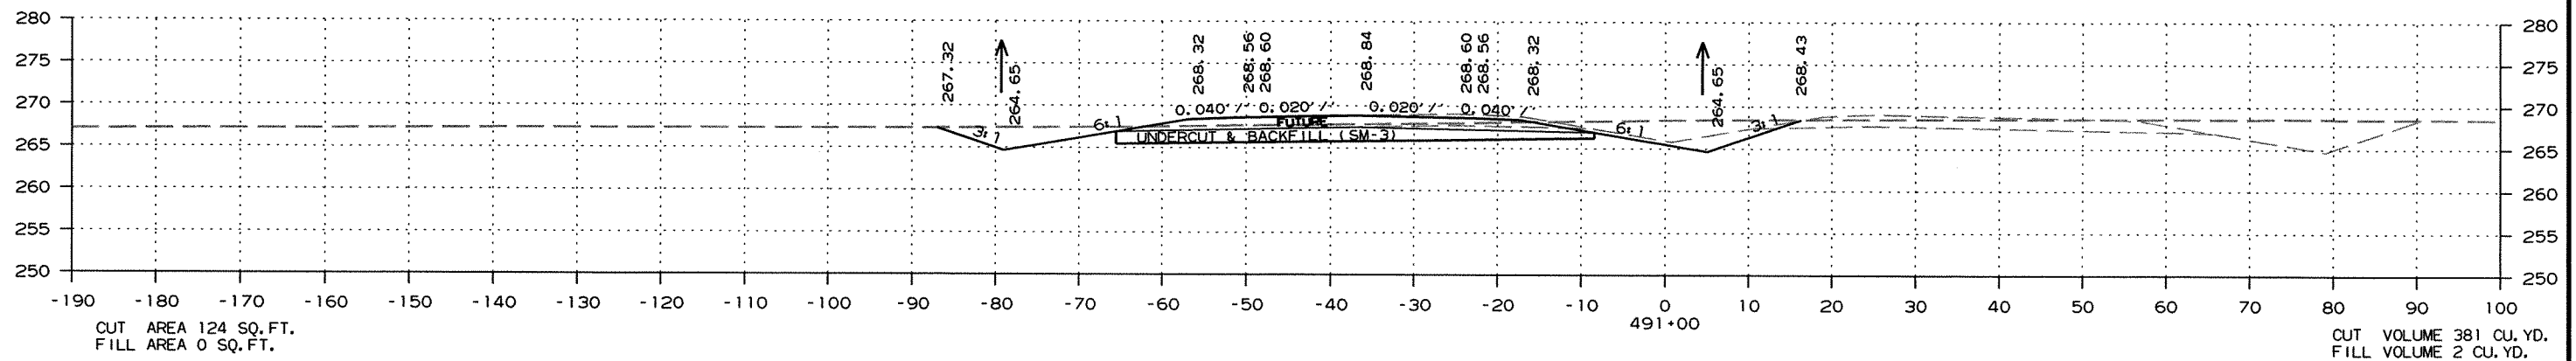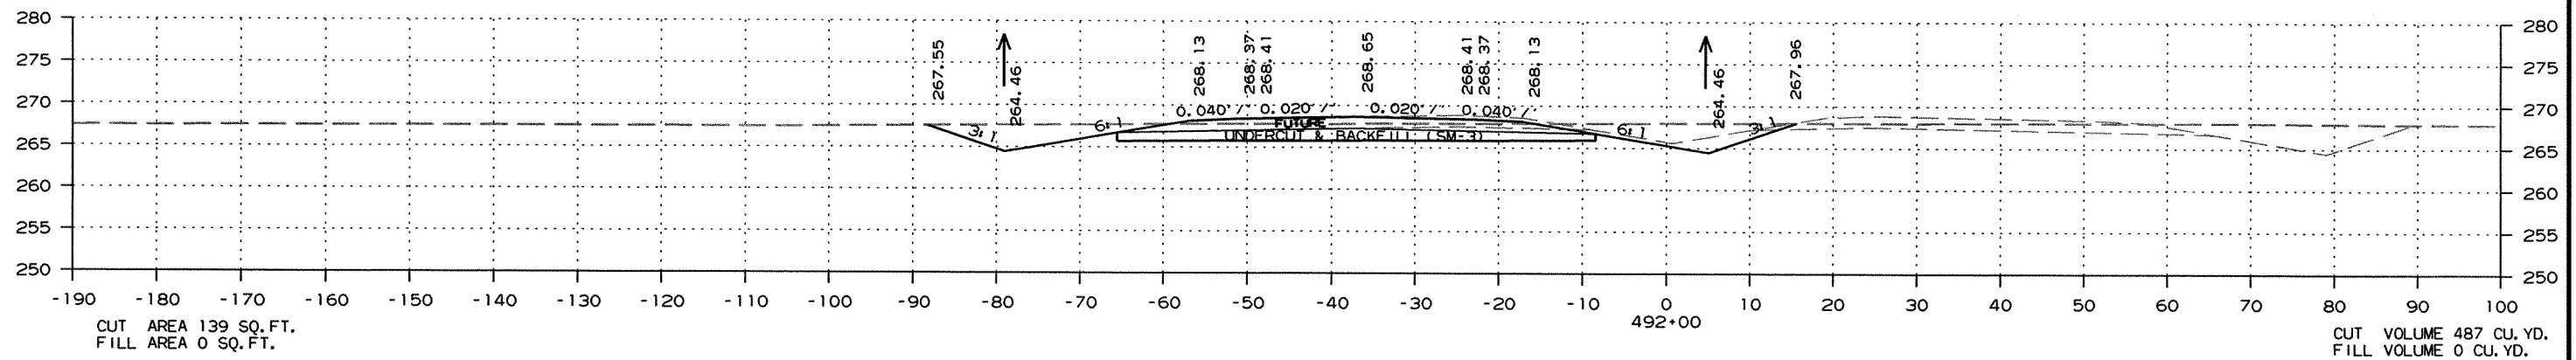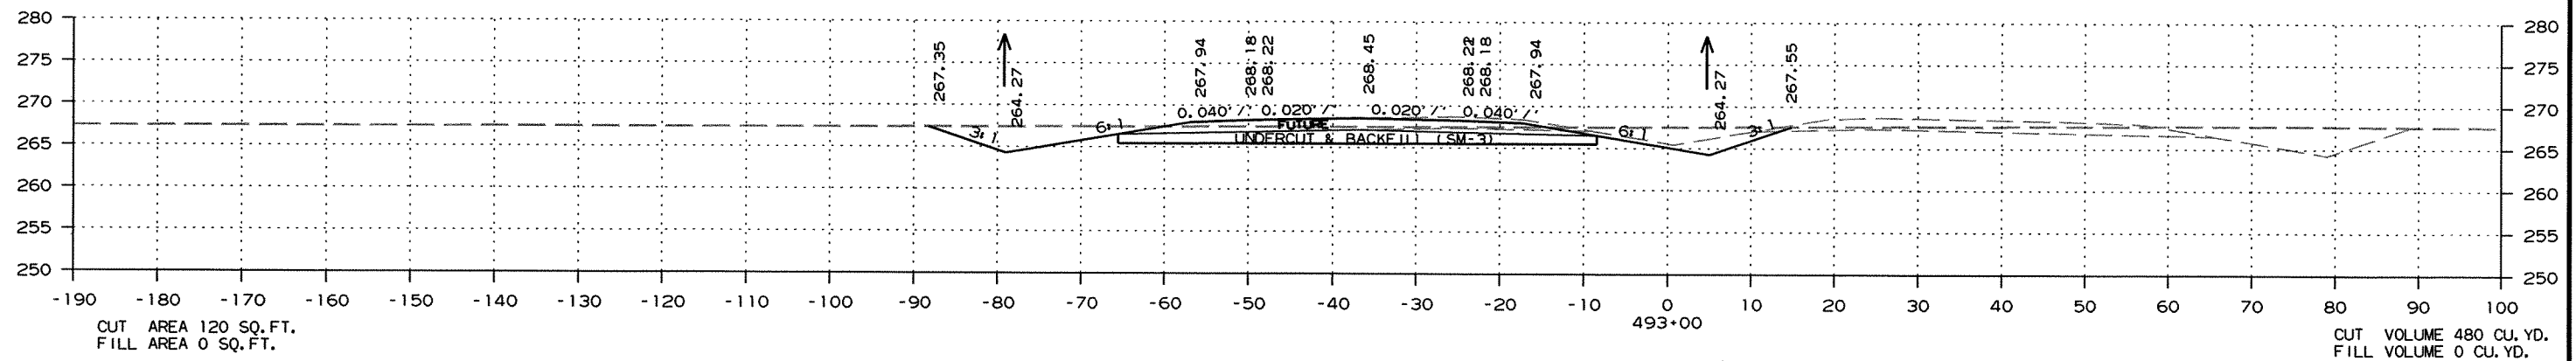

CROSS SECTION STA. 491+00 TO STA. 493+00

DATE REVISED	DATE FILMED	DATE REVISED	DATE FILMED	FED. RD. DIST. NO.	STATE	FED. AID PROJ. NO.	SHEET NO.	TOTAL SHEETS
				6	ARK.			
JOB NO. 100710							237	289

2 CROSS SECTIONS

CUT AREA 0 SQ. FT.
FILL AREA 0 SQ. FT.

STA. 495+45.47 TOE OF SLOPE

CUT VOLUME 7 CU. YD.
FILL VOLUME 0 CU. YD.




CUT AREA 67 SQ. FT.
FILL AREA 3 SQ. FT.

STA. 495+40.00 END GRADING & BEGIN EXCEPTION

CUT VOLUME 99 CU. YD.
FILL VOLUME 4 CU. YD.

GRADE TO DRAIN




GRADE TO DRAIN

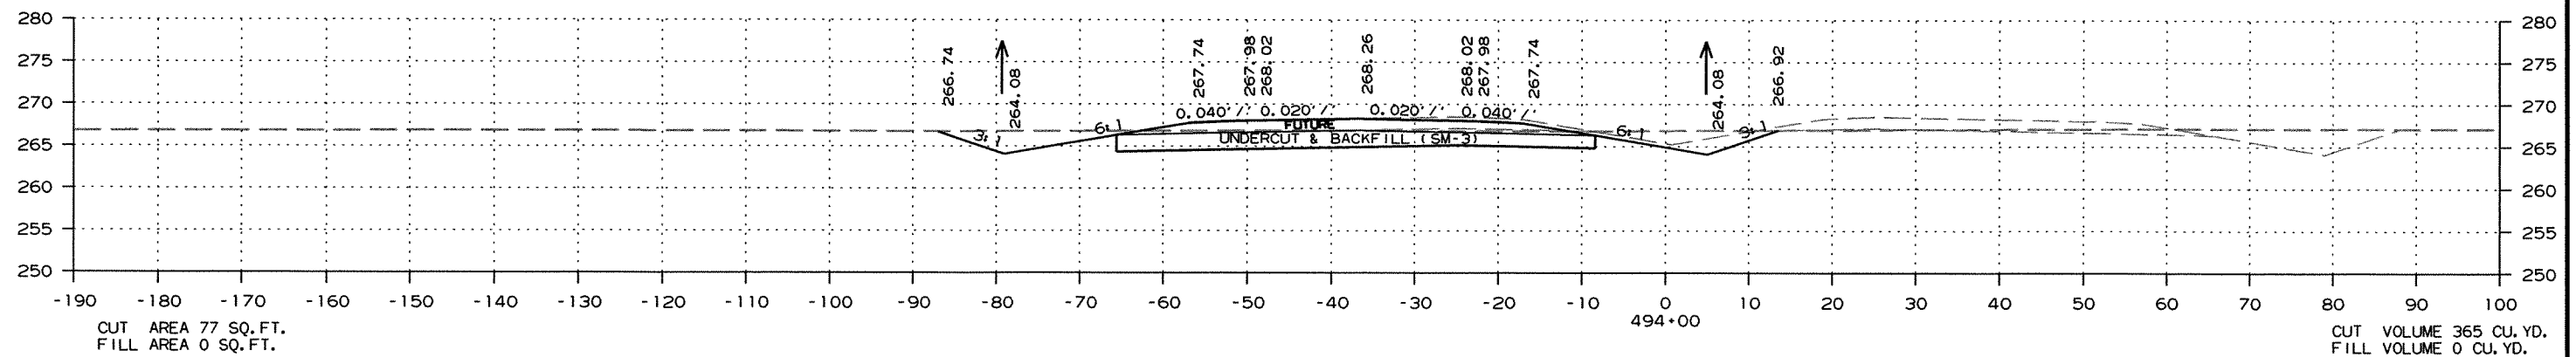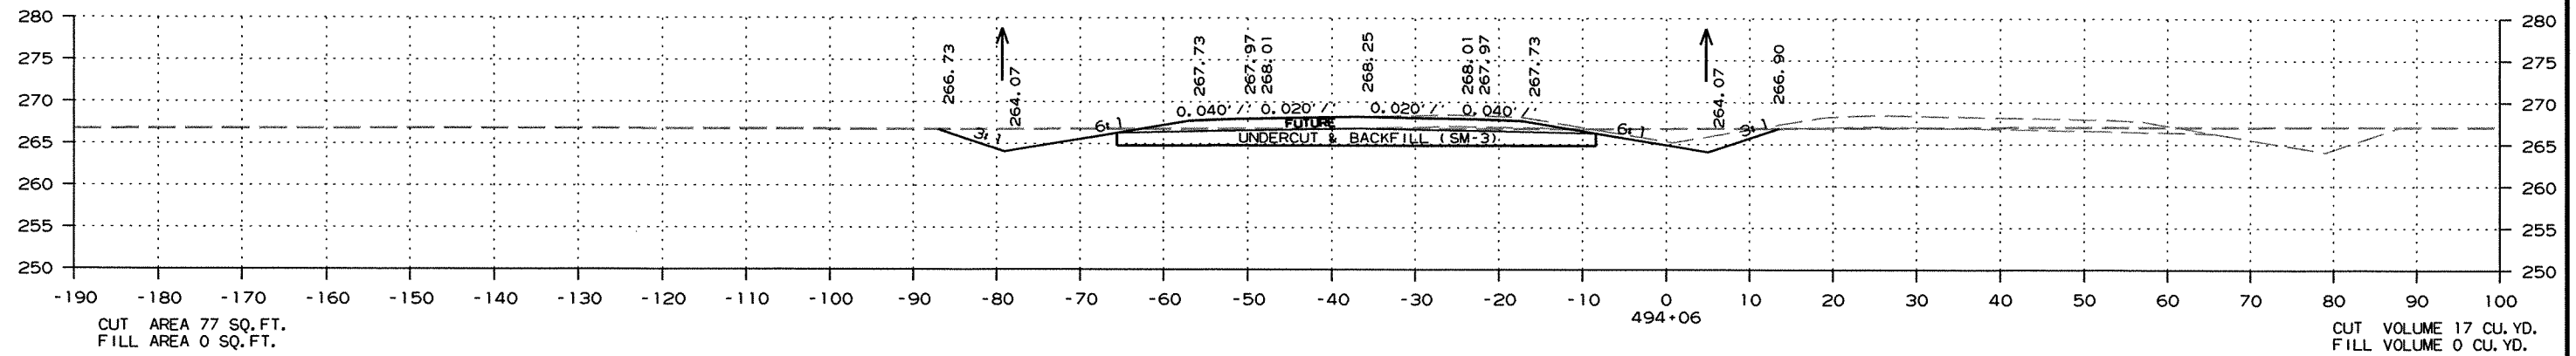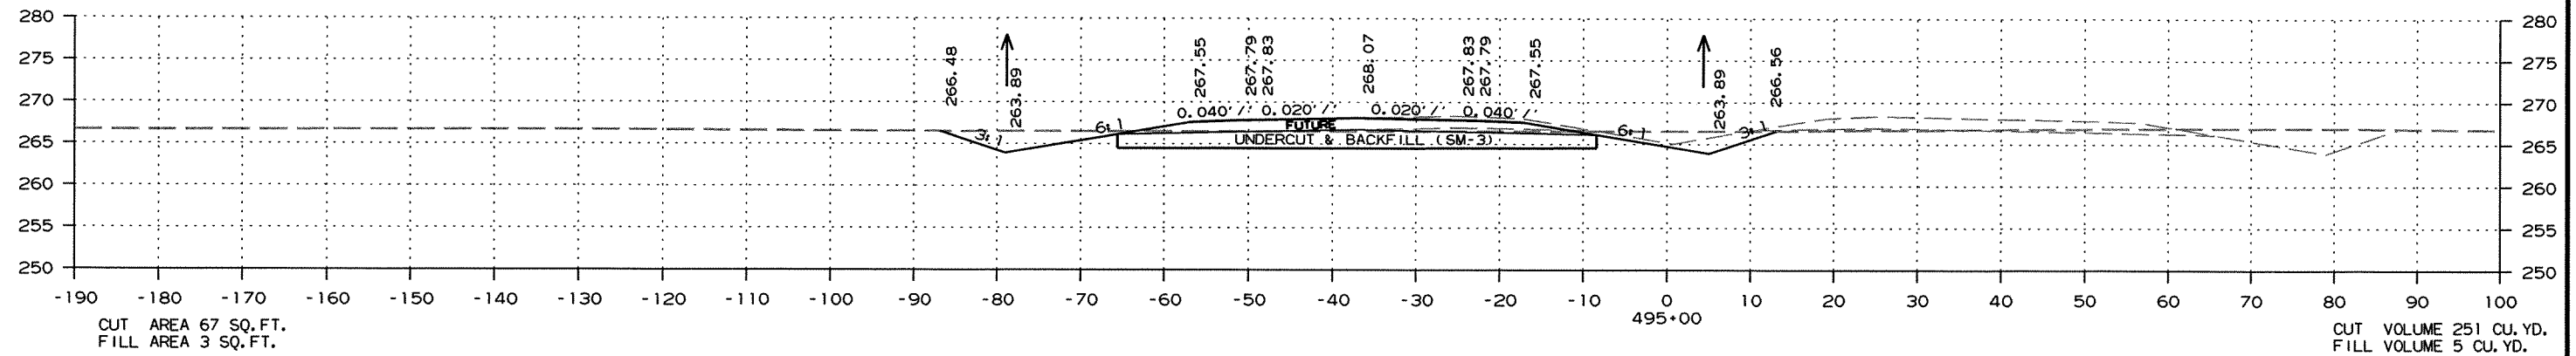

CROSS SECTION STA. 494+00 TO STA. 495+00

DATE REVISED	DATE FILMED	DATE REVISED	DATE FILMED	FED. RD. DIST. NO.	STATE	FED. AID PROJ. NO.	SHEET NO.	TOTAL SHEETS
				6	ARK.			
						JOB NO. 100710	238	289

2 CROSS SECTIONS

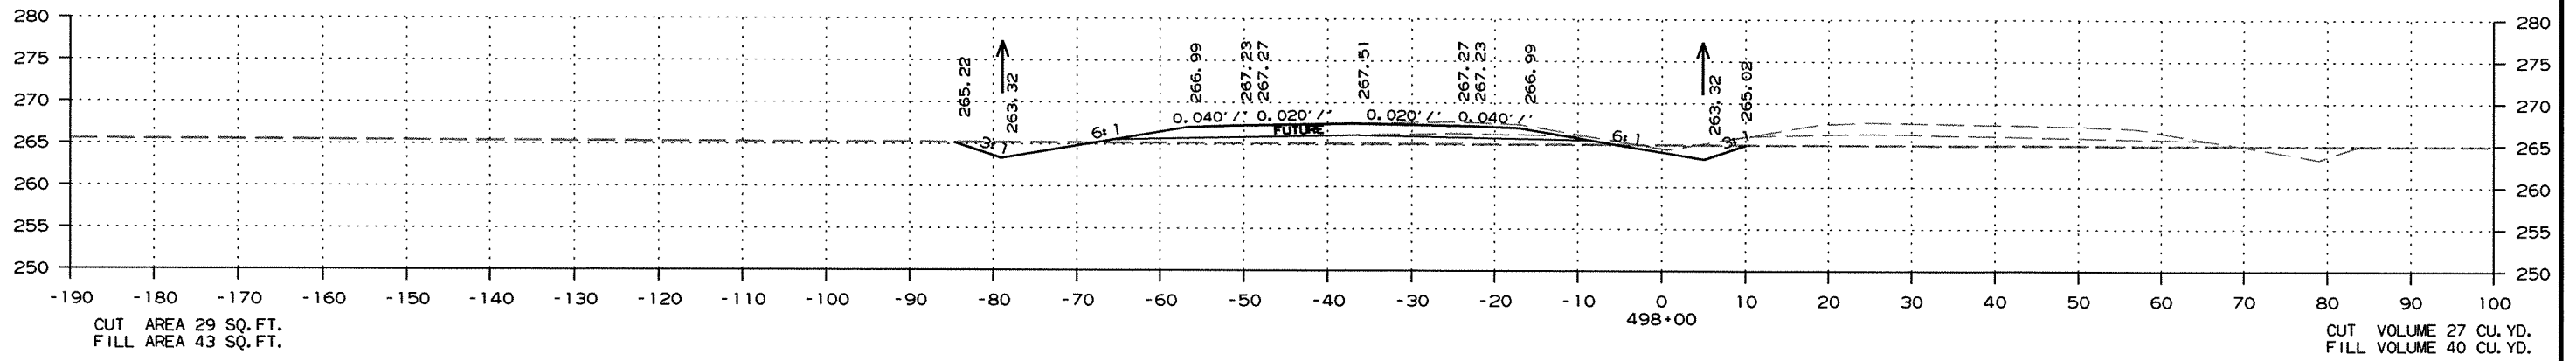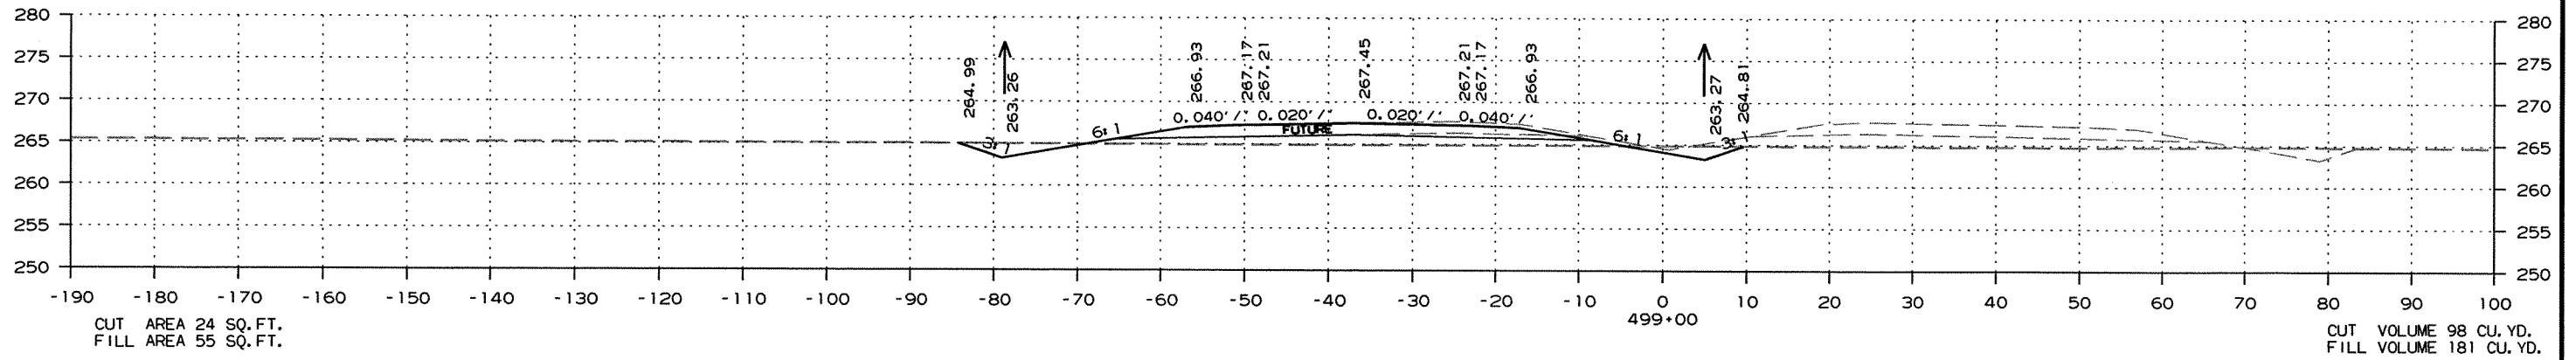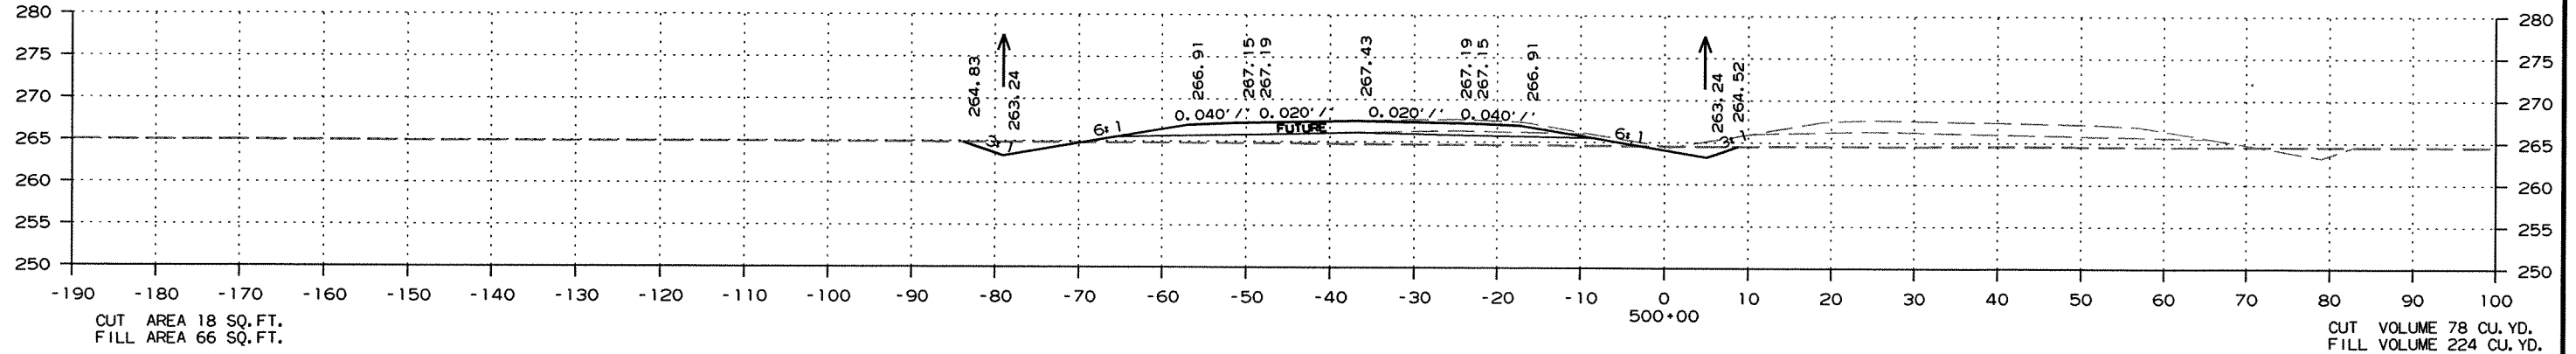

CUT AREA 29 SQ. FT.
FILL AREA 43 SQ. FT.

STA. 497+75.00 END EXCEPTION & BEGIN GRADING

CUT VOLUME 4 CU. YD.
FILL VOLUME 6 CU. YD.

CUT AREA 0 SQ. FT.
FILL AREA 0 SQ. FT.




STA. 497+67.13 TOE OF SLOPE

CUT VOLUME 0 CU. YD.
FILL VOLUME 0 CU. YD.

CROSS SECTION STA. 498+00 TO STA. 500+00

DATE REVISED	DATE FILMED	DATE REVISED	DATE FILMED	FED. RD. DIST. NO.	STATE	FED. AID PROJ. NO.	SHEET NO.	TOTAL SHEETS
				6	ARK.			
						JOB NO. 100710	239	289

② CROSS SECTIONS

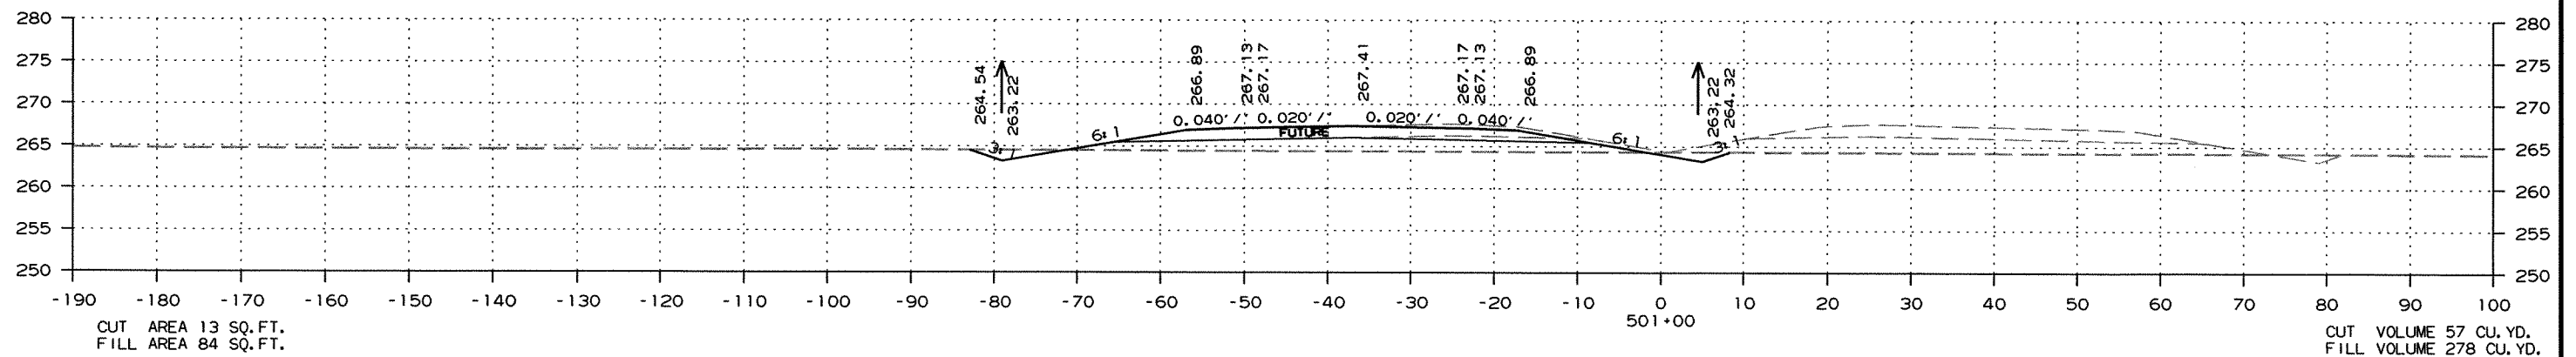
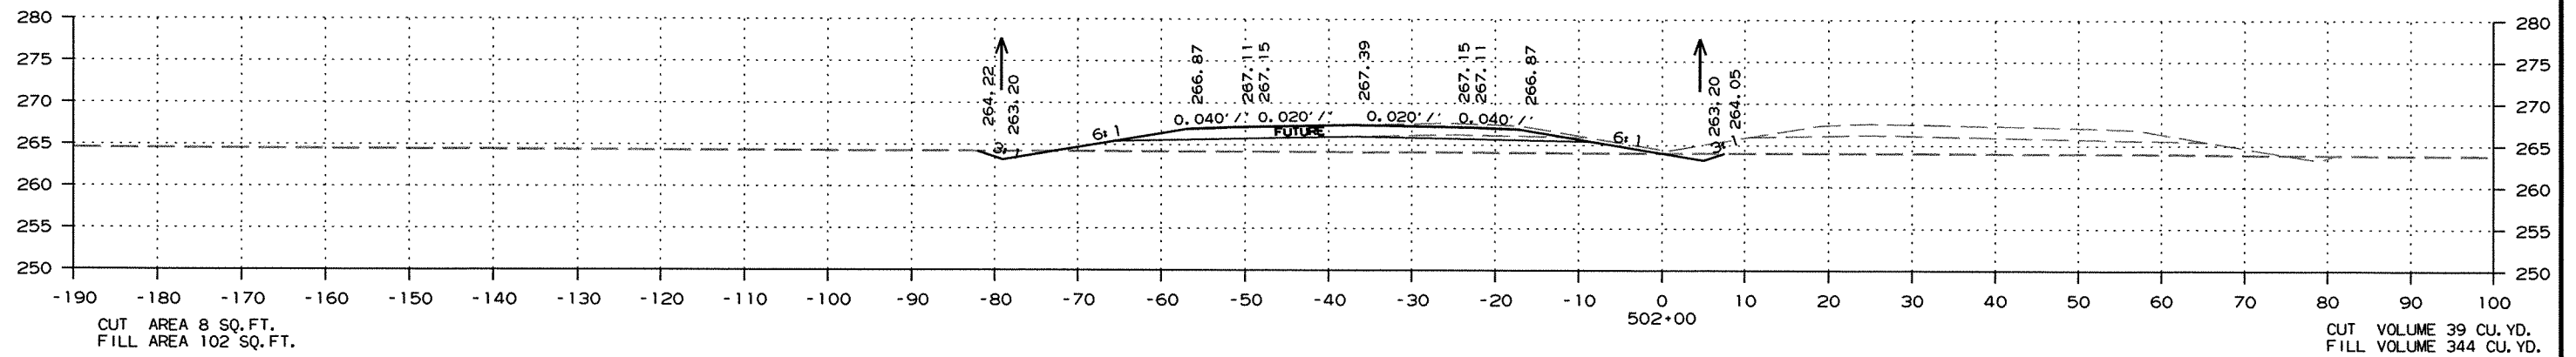
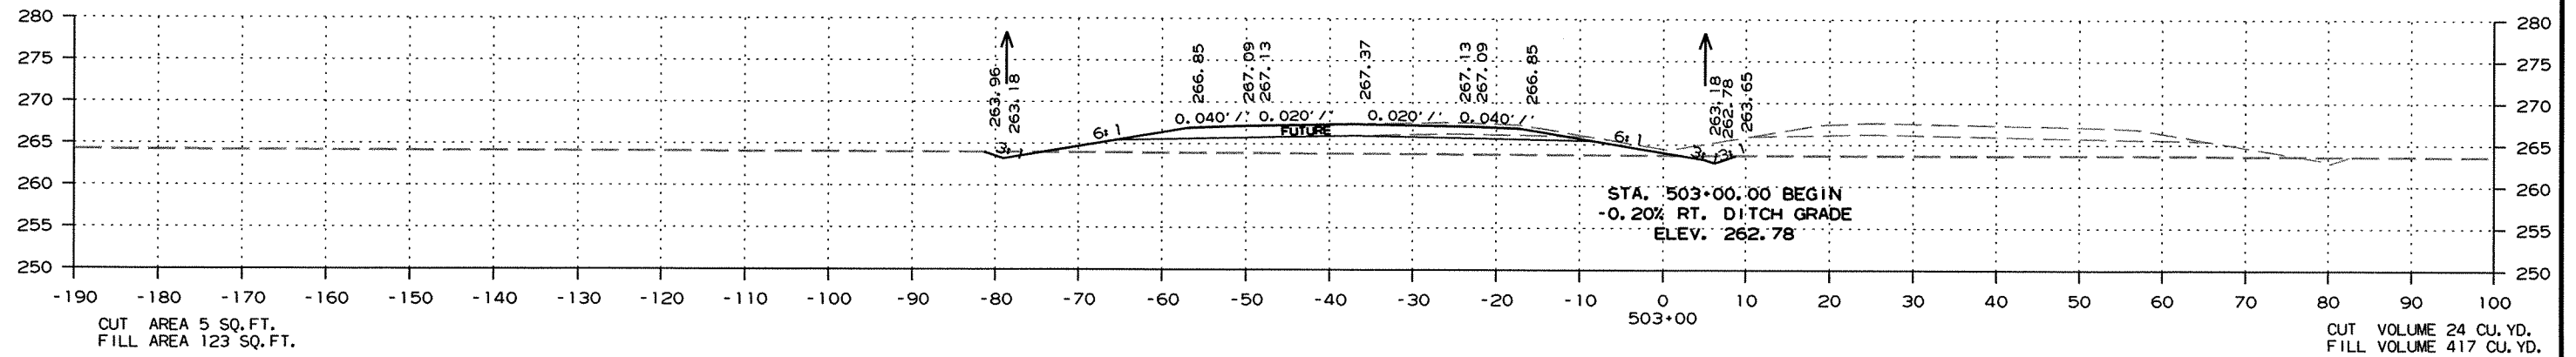


CROSS SECTION STA. 501+00 TO STA. 503+00

DATE REVISED	DATE FILMED	DATE REVISED	DATE FILMED	FED. RD. DIST. NO.	STATE	FED. AID PROJ. NO.	SHEET NO.	TOTAL SHEETS
				6	ARK.			
						JOB NO. 100710	240	289

2 CROSS SECTIONS




STA. 506+90.00 END
 -0.20% RT. DITCH GRADE
 ELEV. 262.00

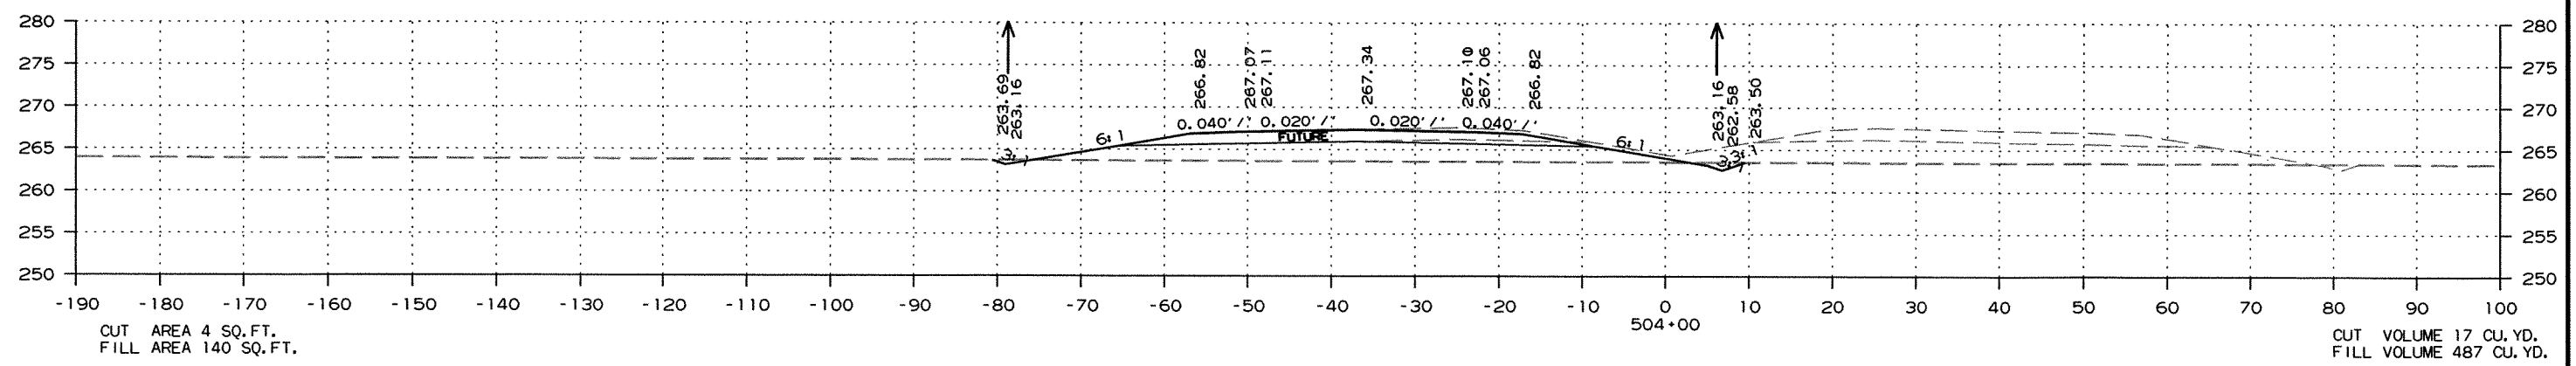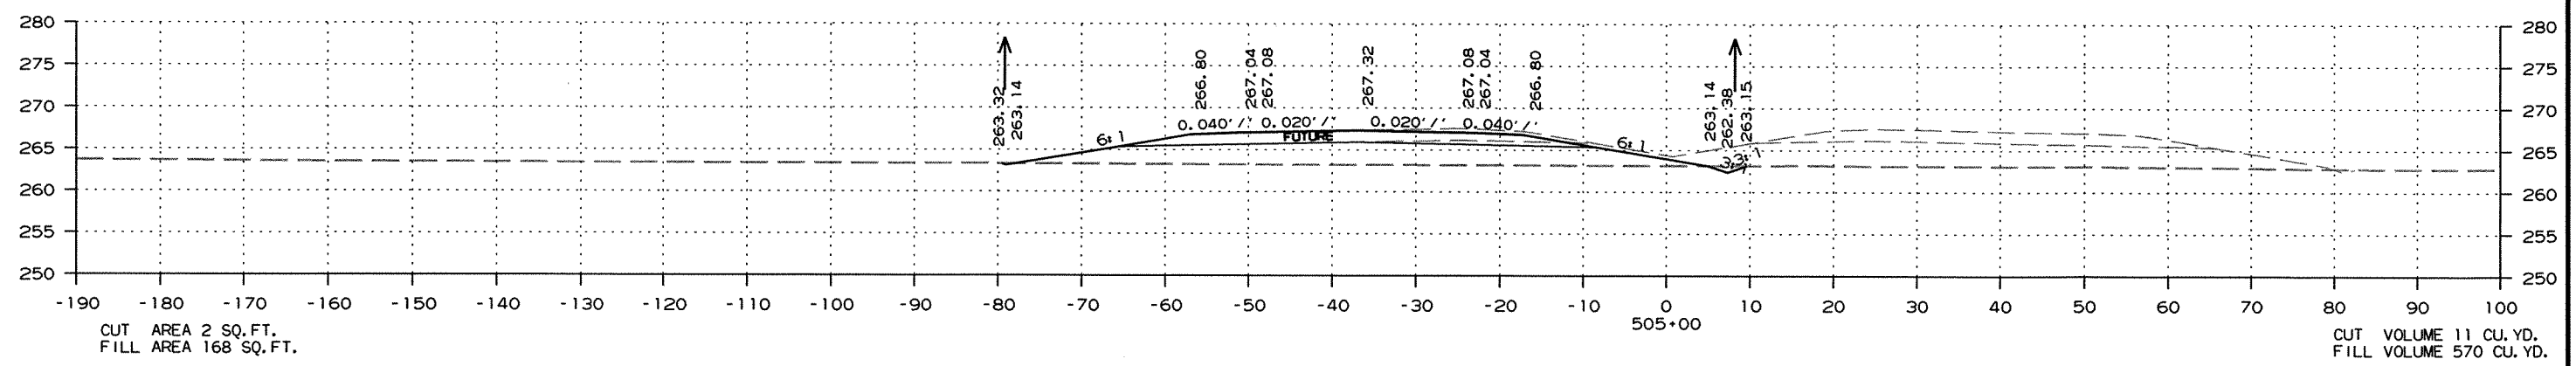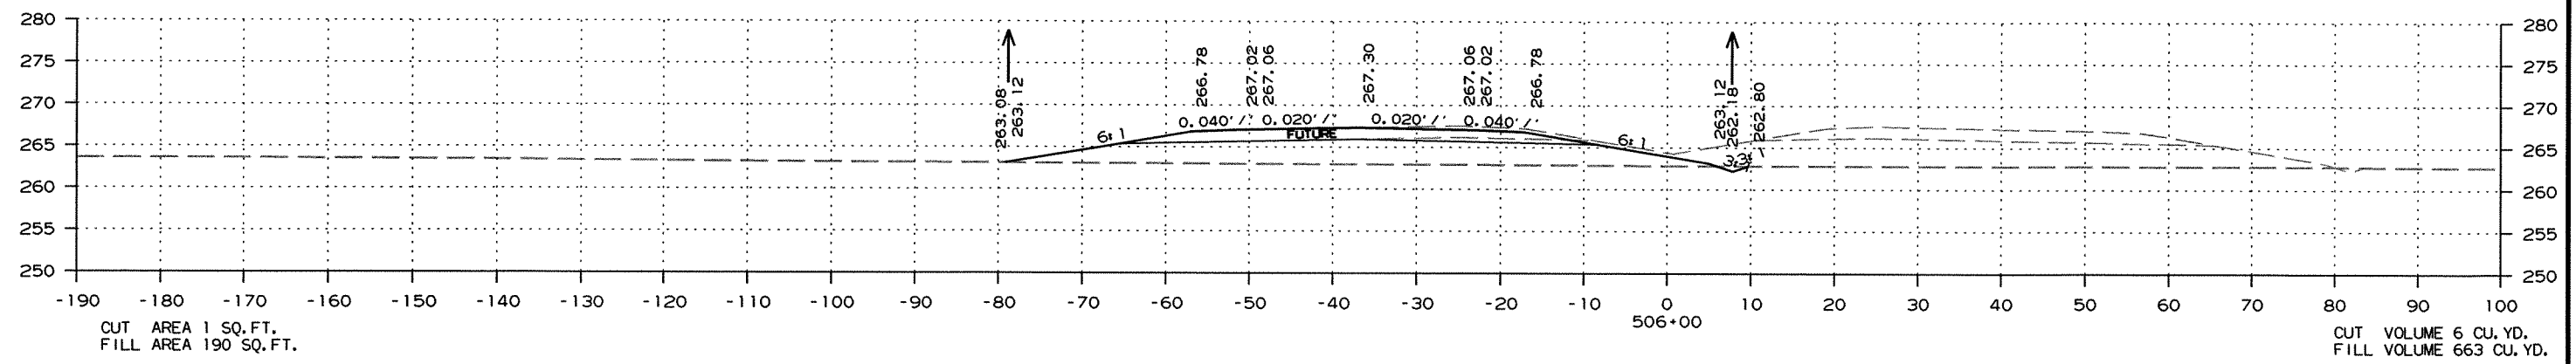

CROSS SECTION STA. 504+00 TO STA. 506+00

DATE REVISED	DATE FILMED	DATE REVISED	DATE FILMED	FED. RD. DIST. NO.	STATE	FED. AID PROJ. NO.	SHEET NO.	TOTAL SHEETS
				6	ARK.			
JOB NO. 100710							241	289

2 CROSS SECTIONS

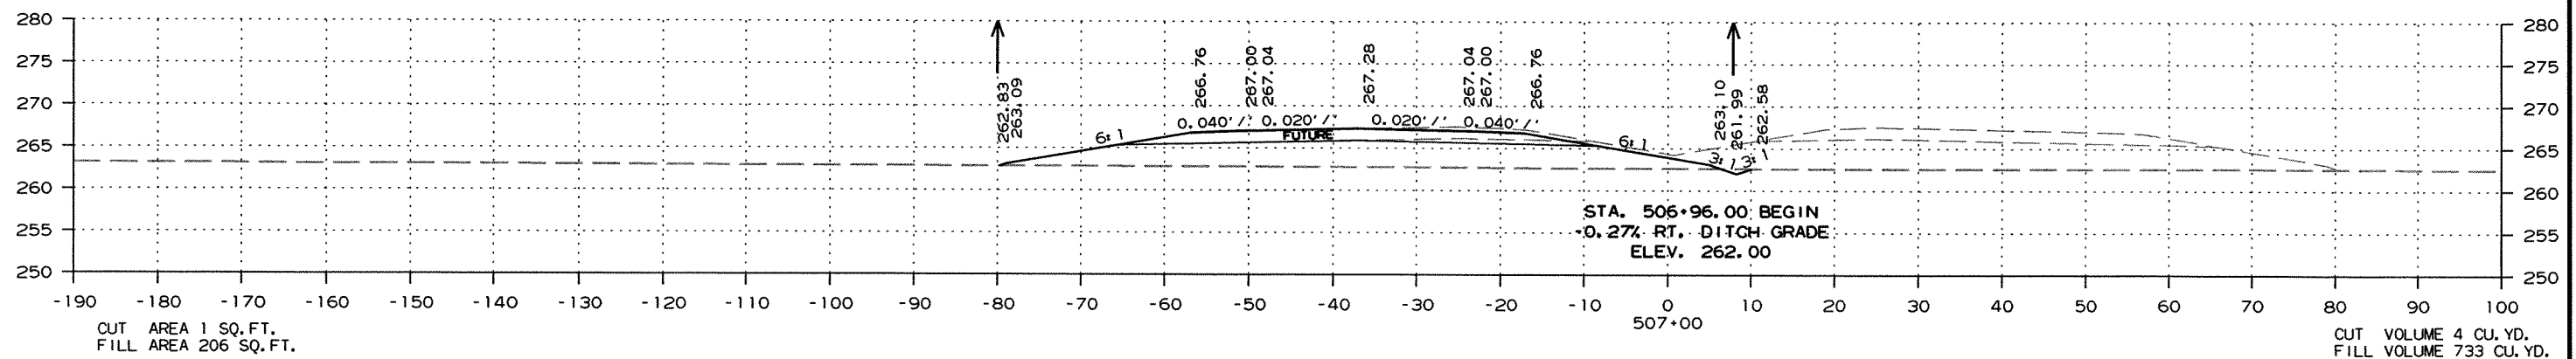
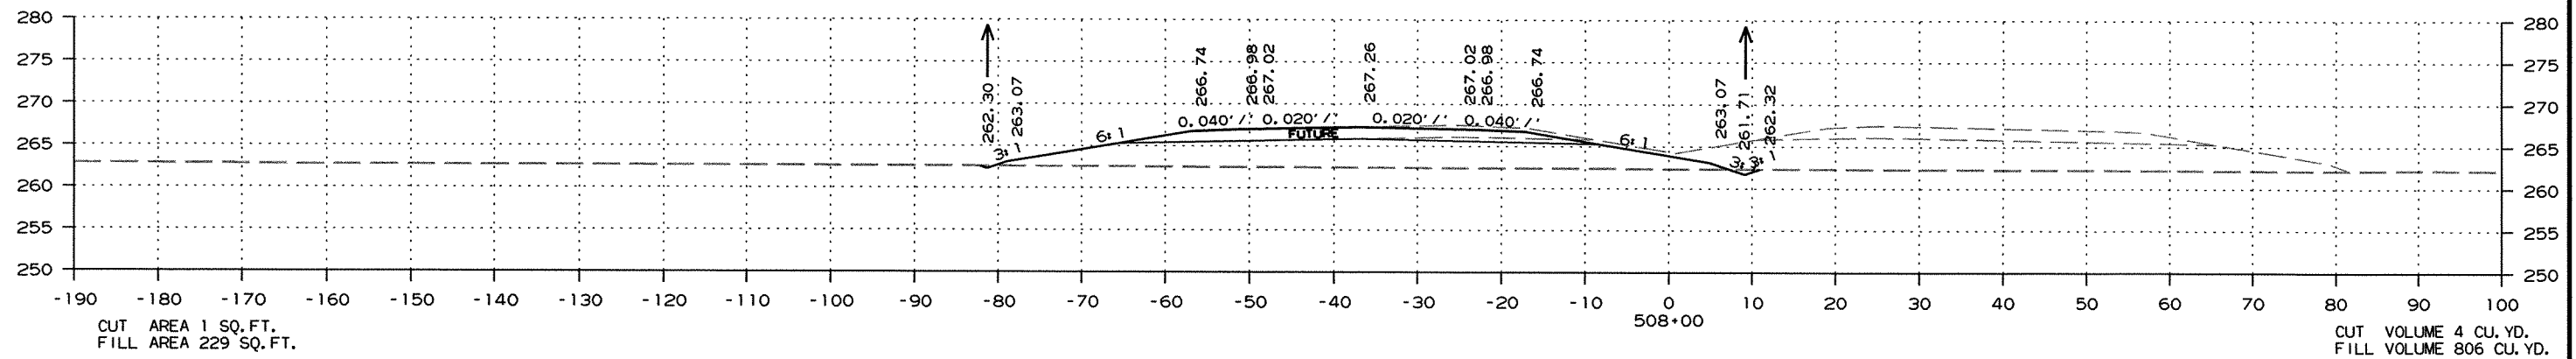
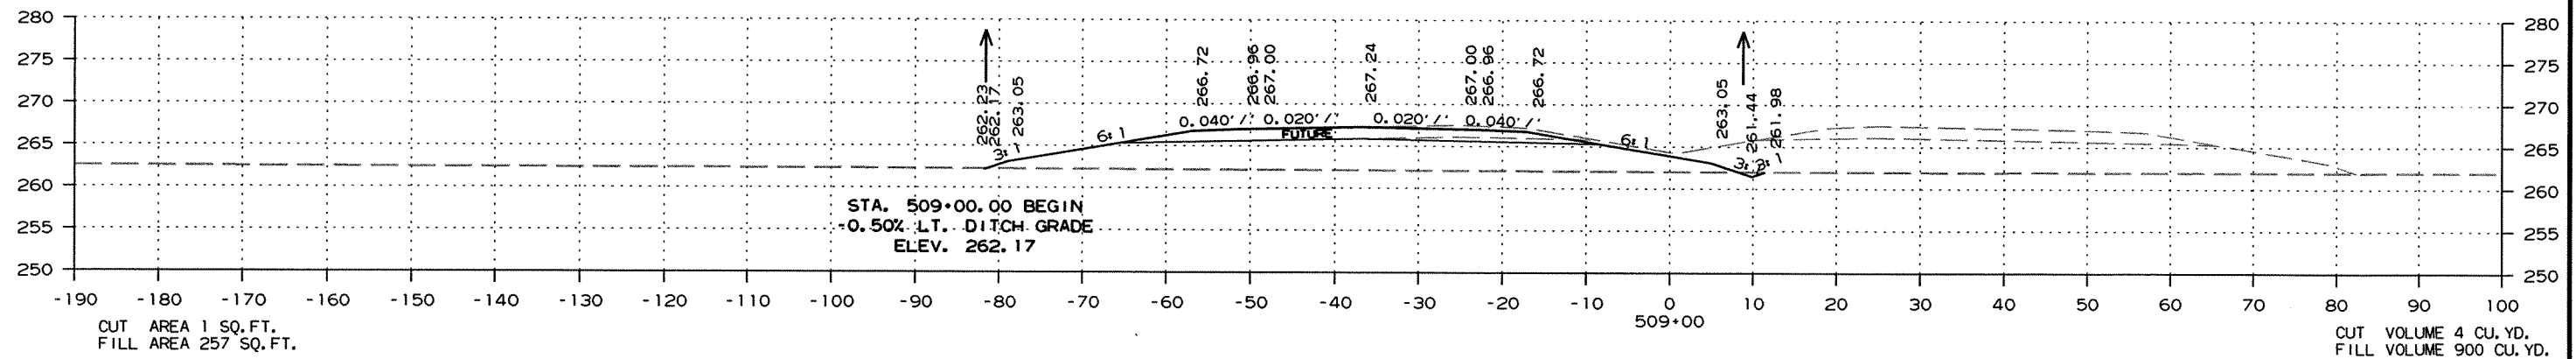


CROSS SECTION STA. 507+00 TO STA. 509+00

DATE REVISED	DATE FILMED	DATE REVISED	DATE FILMED	FED. RD. DIST. NO.	STATE	FED. AID PROJ. NO.	SHEET NO.	TOTAL SHEETS
				6	ARK.			
				JOB NO.	100710		242	289

2 CROSS SECTIONS




STA. 512+36.25 END
 -0.50% LT. DITCH GRADE
 & BEGIN -0.15% LT. DITCH GRADE
 ELEV. 260.49

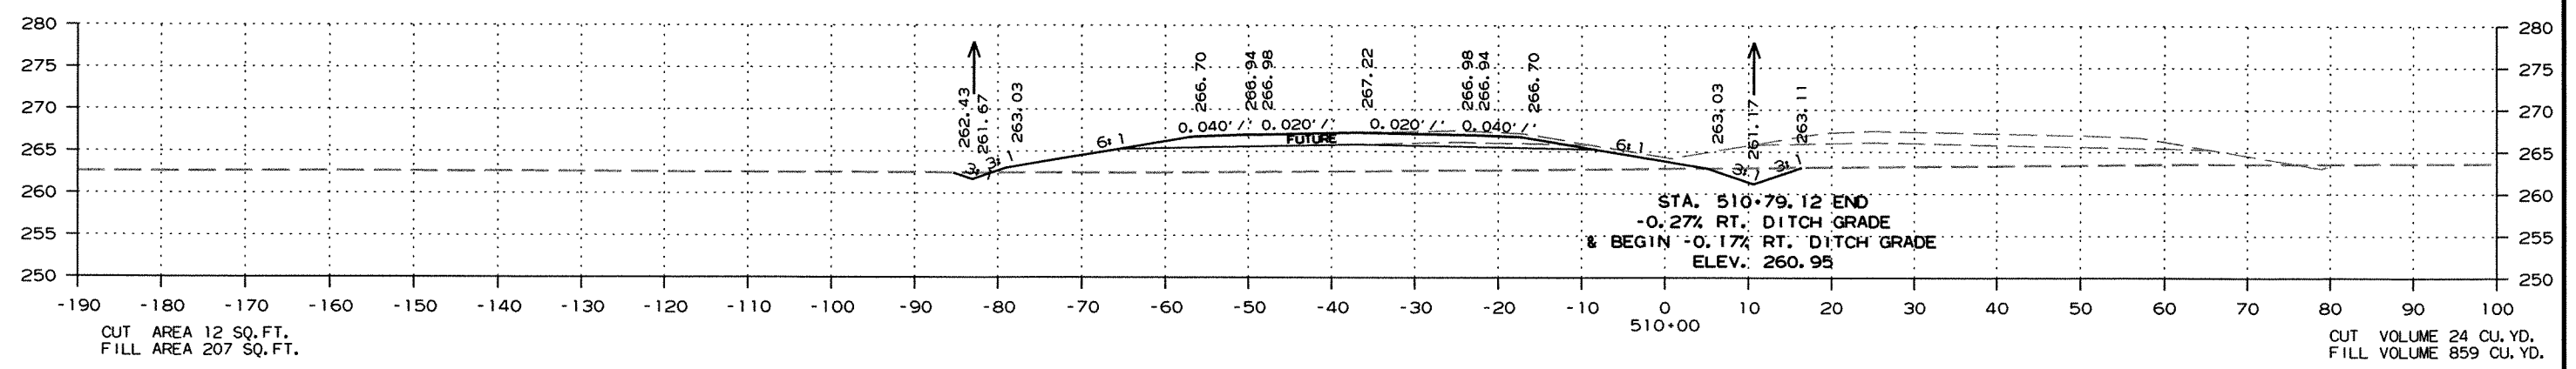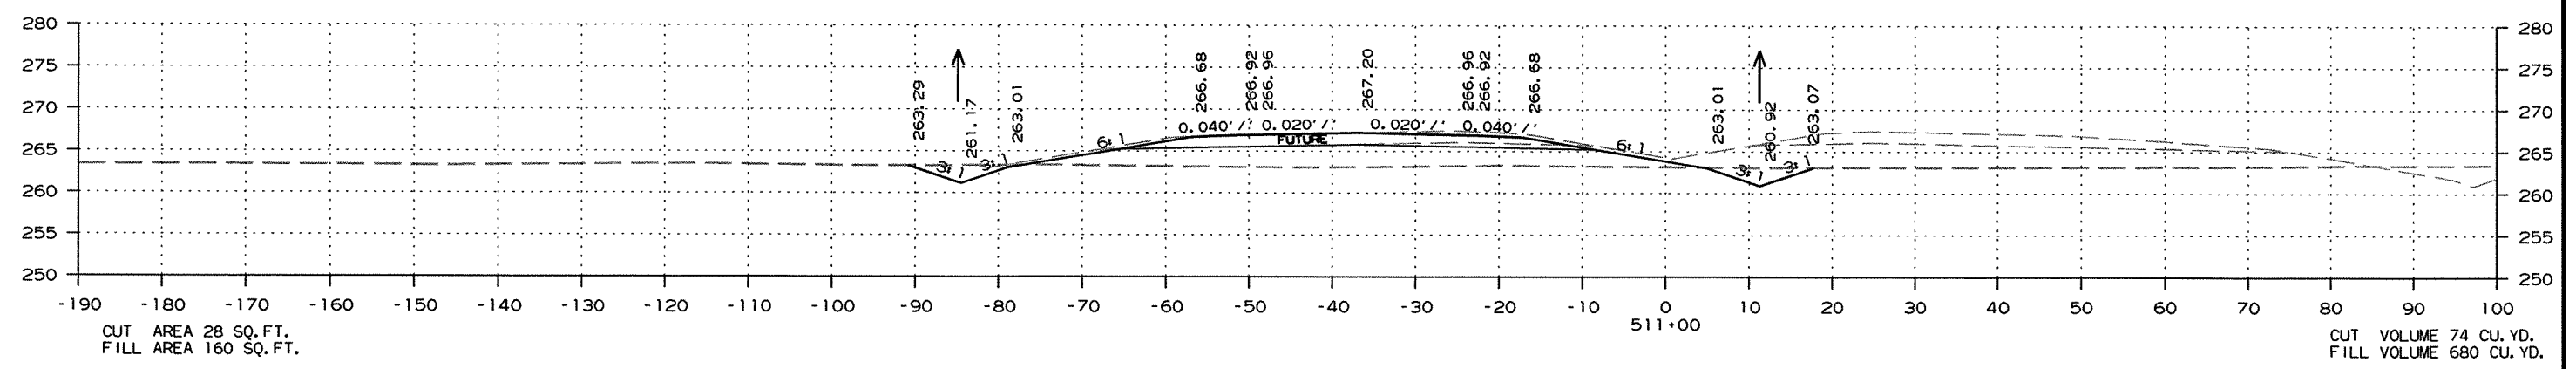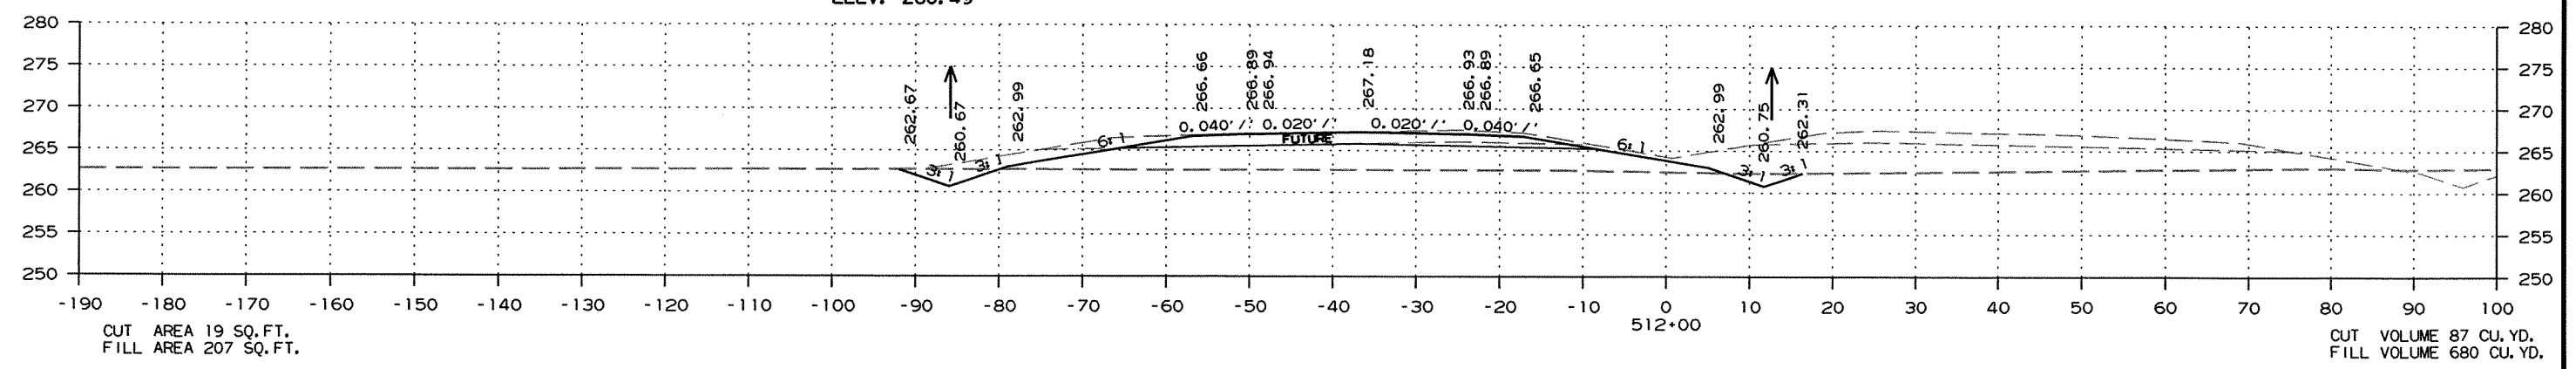

CROSS SECTION STA. 510+00 TO STA. 512+00

DATE REVISED	DATE FILMED	DATE REVISED	DATE FILMED	FED. RD. DIST. NO.	STATE	FED. AID PROJ. NO.	SHEET NO.	TOTAL SHEETS
				6	ARK.			
JOB NO.						100710	243	289

2 CROSS SECTIONS

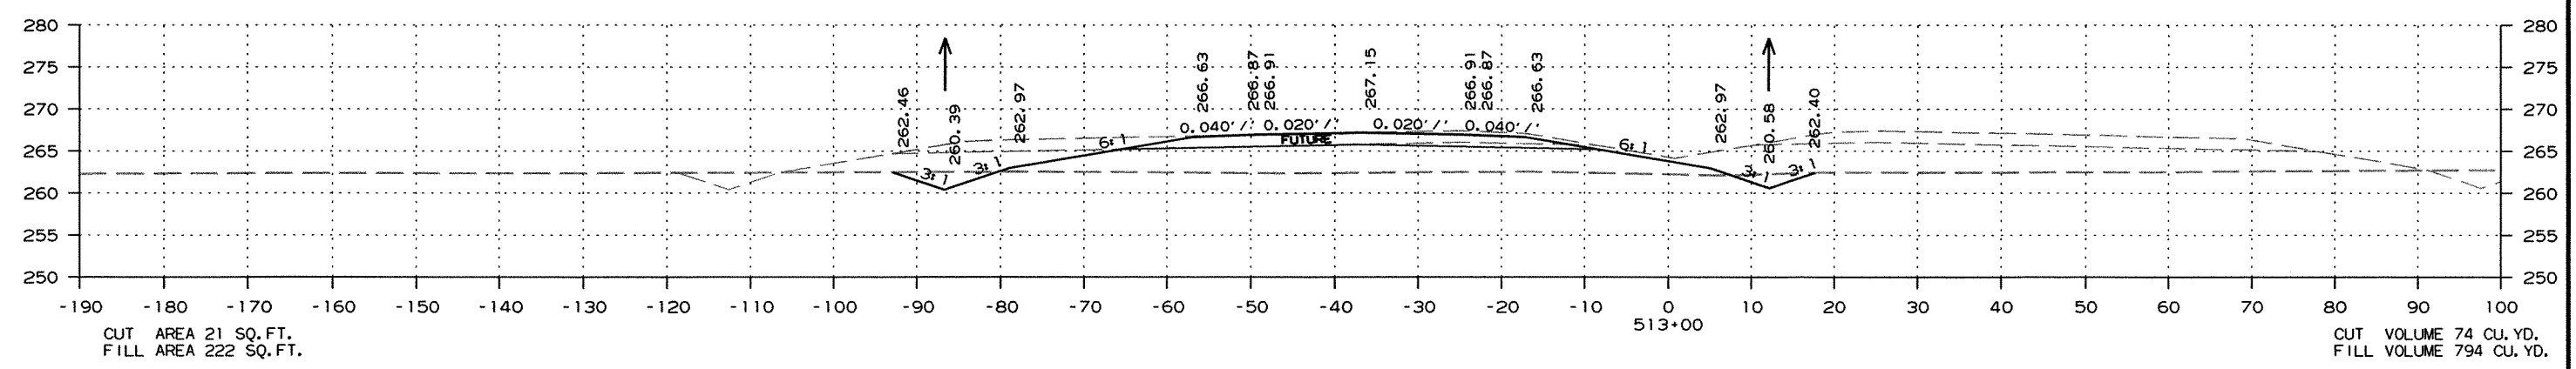
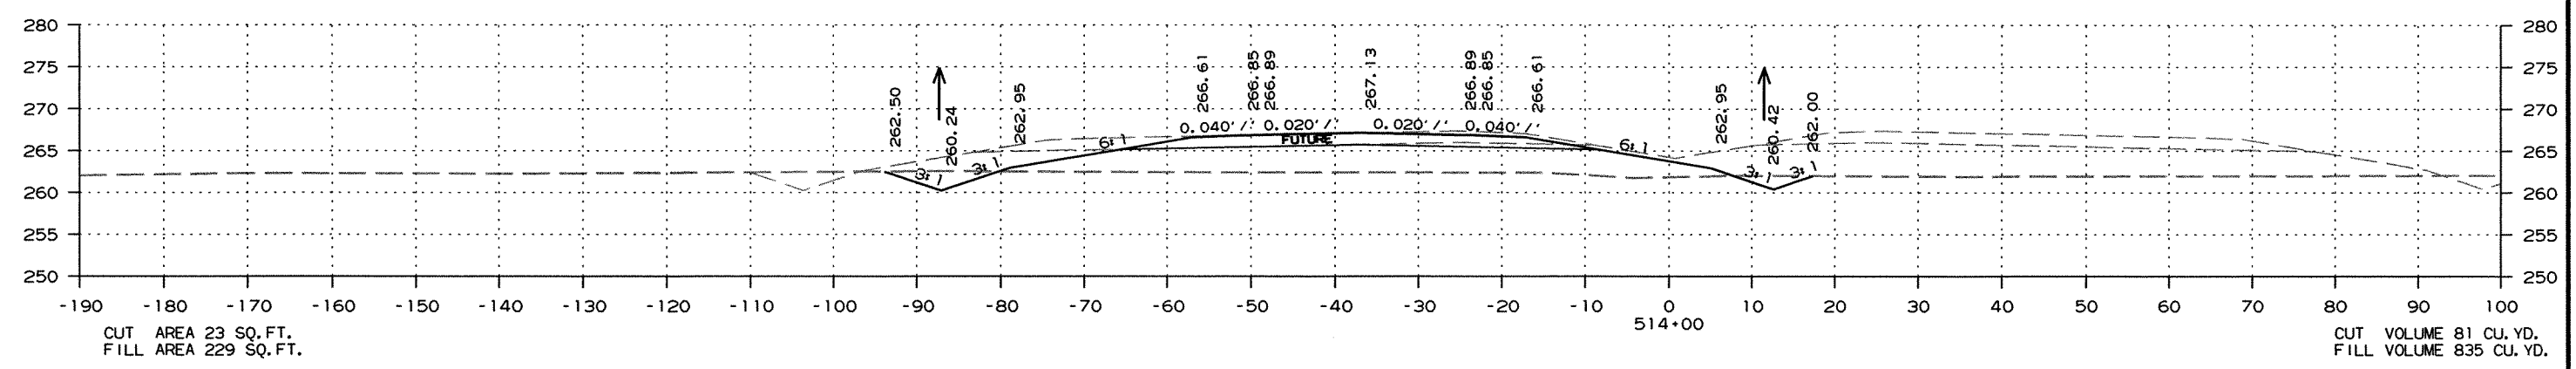
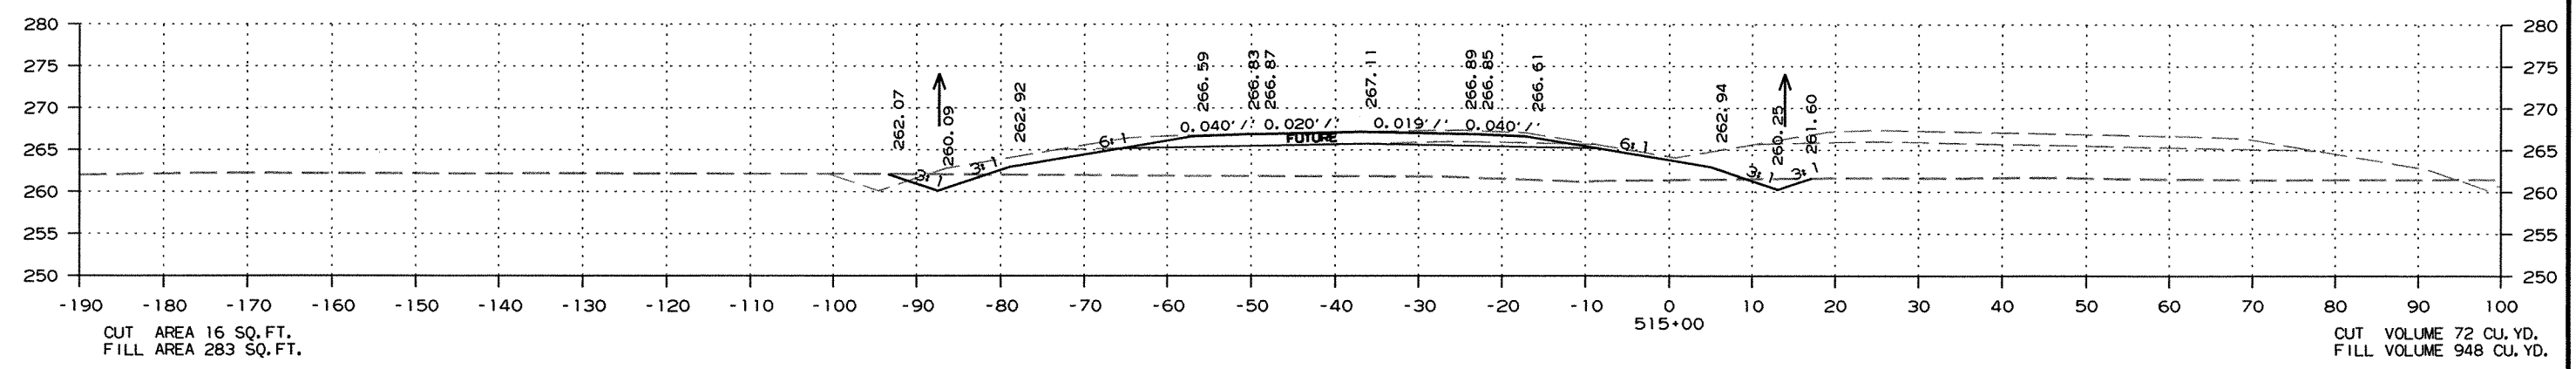


CROSS SECTION STA. 513+00 TO STA. 515+00

R100710.DGN 3/18/2011

DATE REVISED	DATE FILMED	DATE REVISED	DATE FILMED	FED. RD. DIST. NO.	STATE	FED. AID PROJ. NO.	SHEET NO.	TOTAL SHEETS
				6	ARK.			
				JOB NO.	100710		244	289




2 CROSS SECTIONS

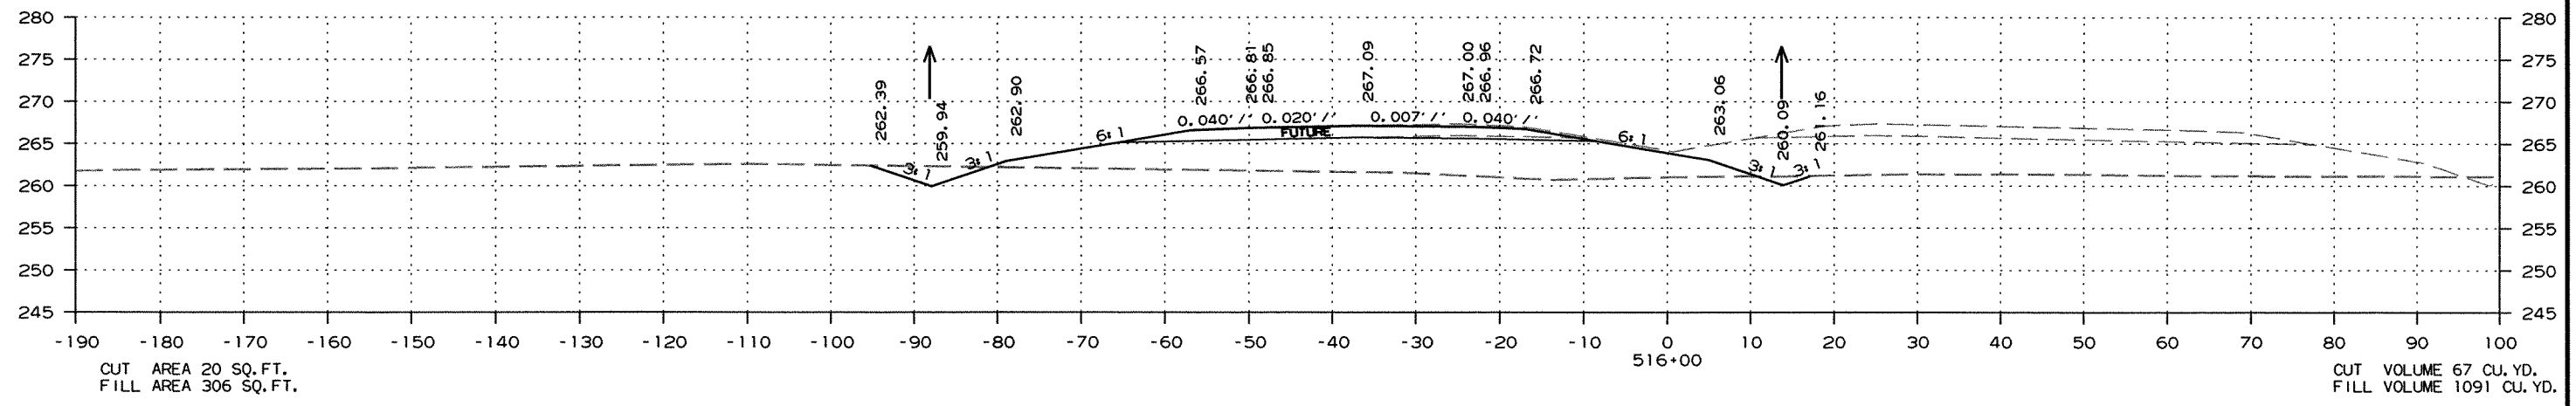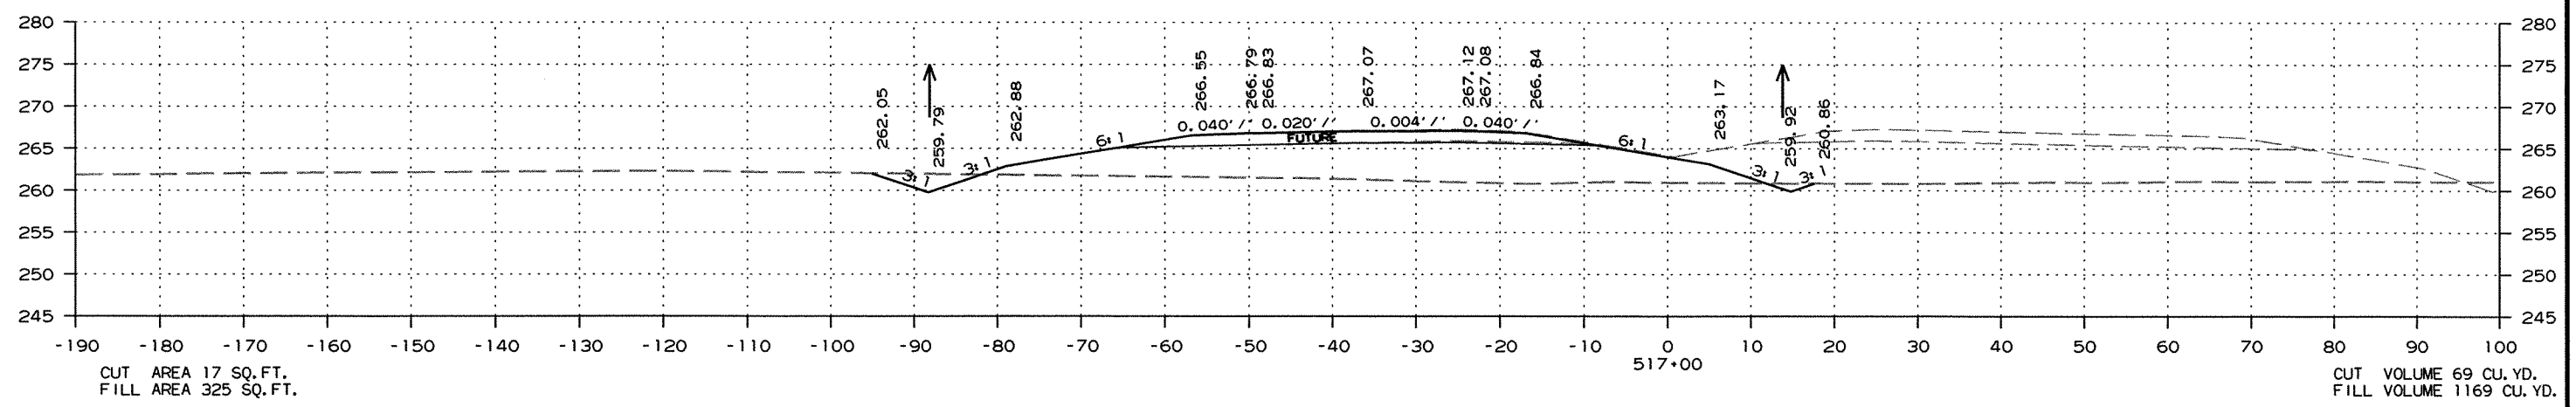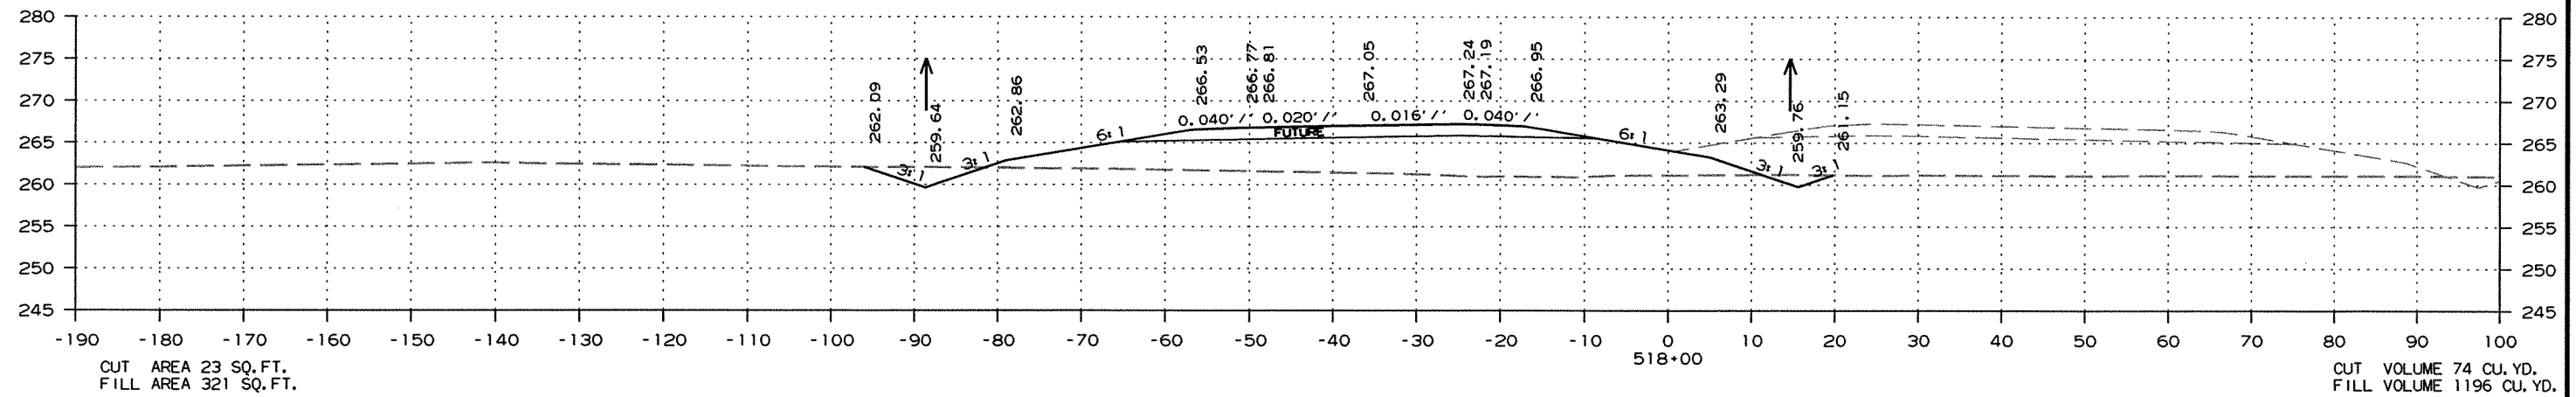

CROSS SECTION STA. 516+00 TO STA. 518+00

DATE REVISED	DATE FILMED	DATE REVISED	DATE FILMED	FED. RD. DIST. NO.	STATE	FED. AID PROJ. NO.	SHEET NO.	TOTAL SHEETS
				6	ARK.			
JOB NO.						100710	245	289




2 CROSS SECTIONS

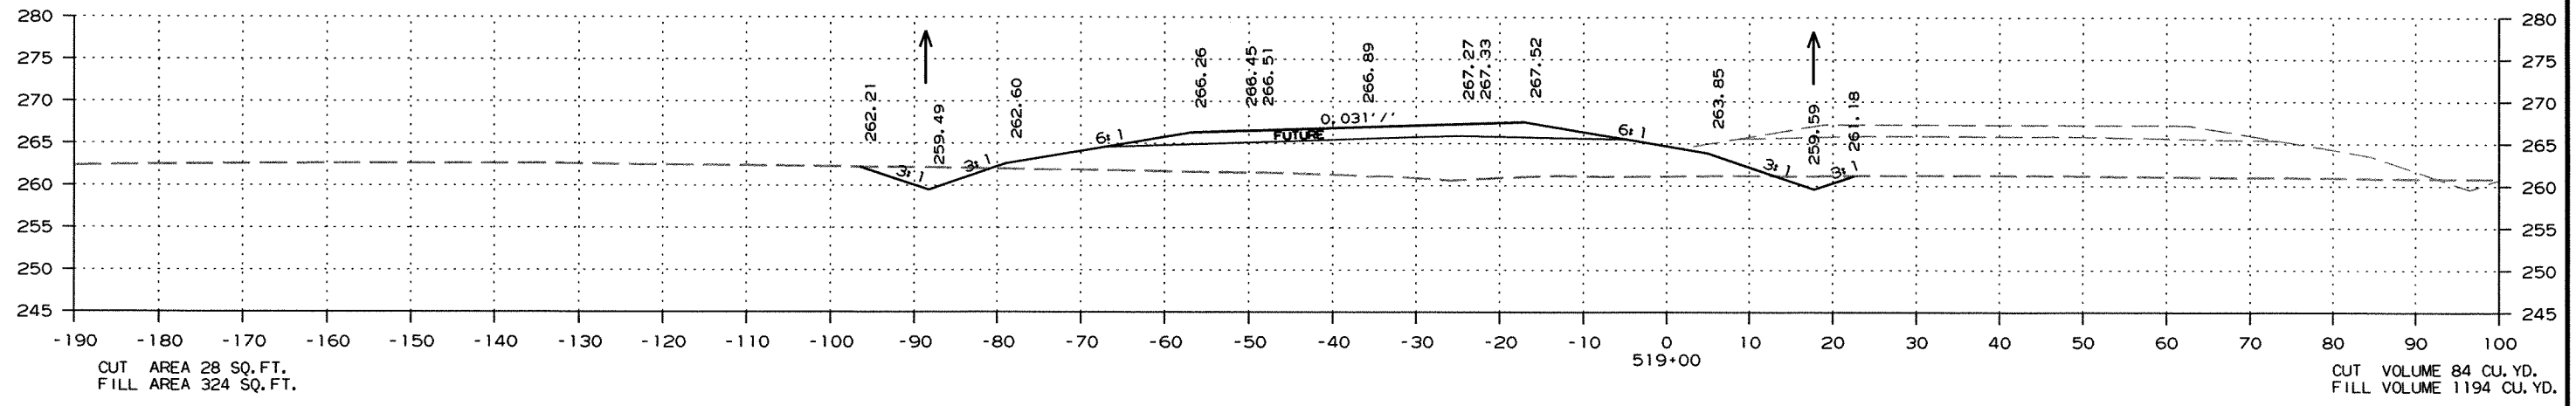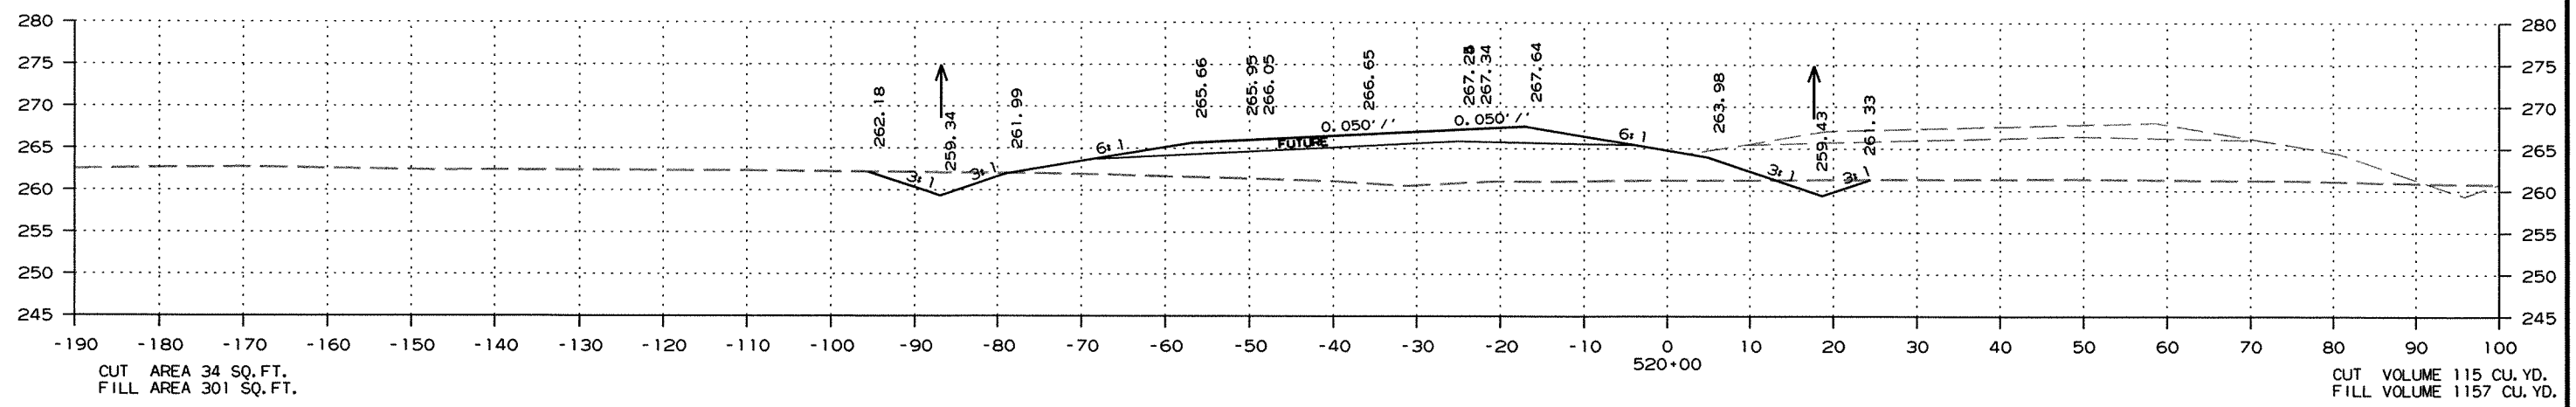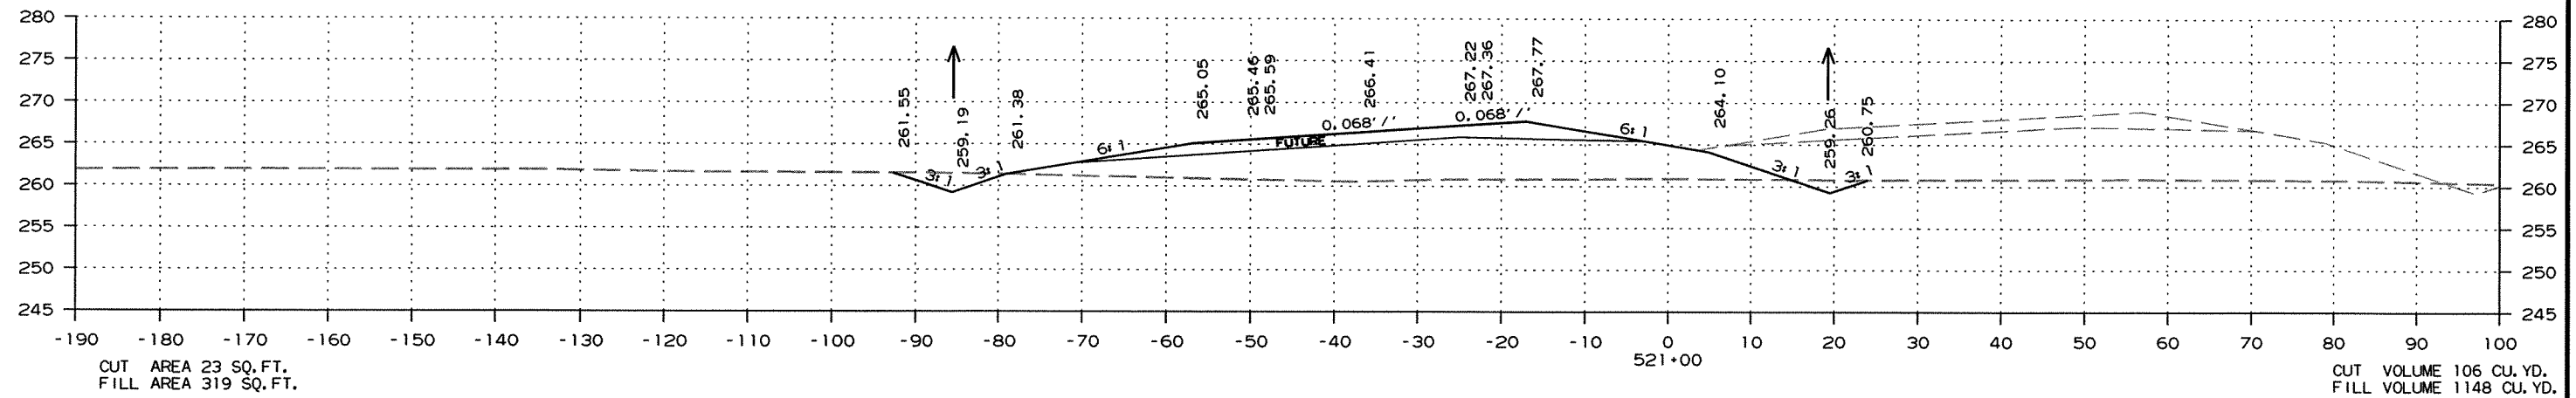

CROSS SECTION STA. 519+00 TO STA. 521+00

DATE REVISED	DATE FILMED	DATE REVISED	DATE FILMED	FED. RD. DIST. NO.	STATE	FED. AID PROJ. NO.	SHEET NO.	TOTAL SHEETS
				6	ARK.			
						JOB NO. 100710	246	289




2 CROSS SECTIONS

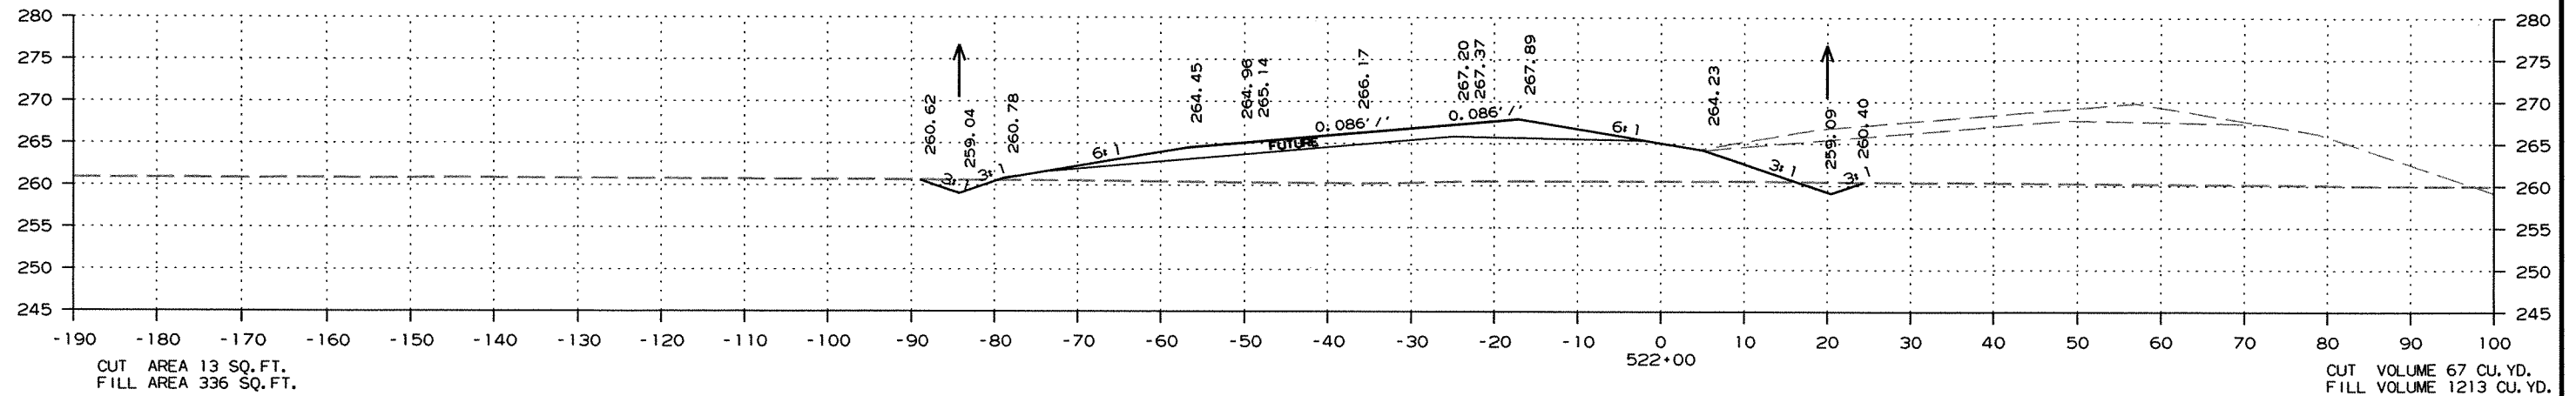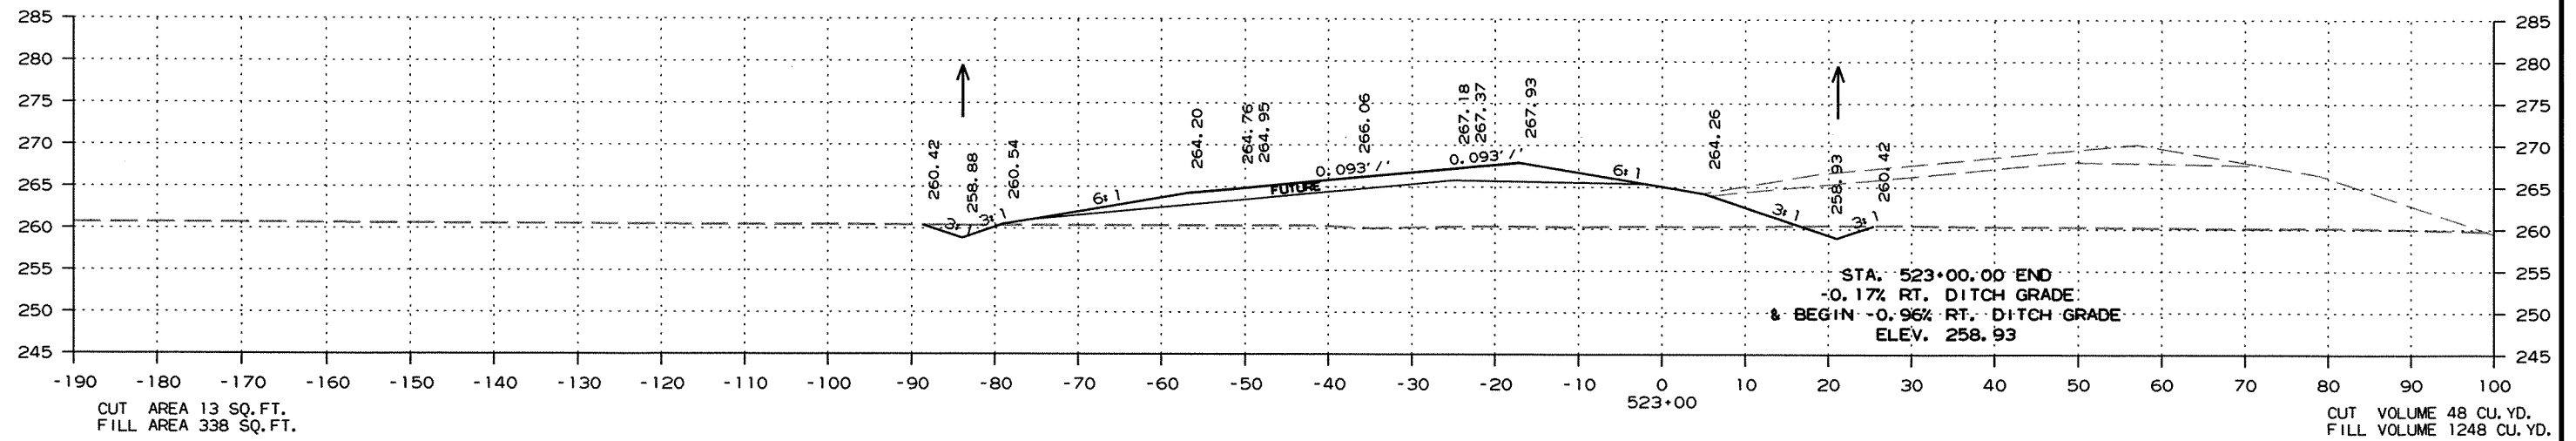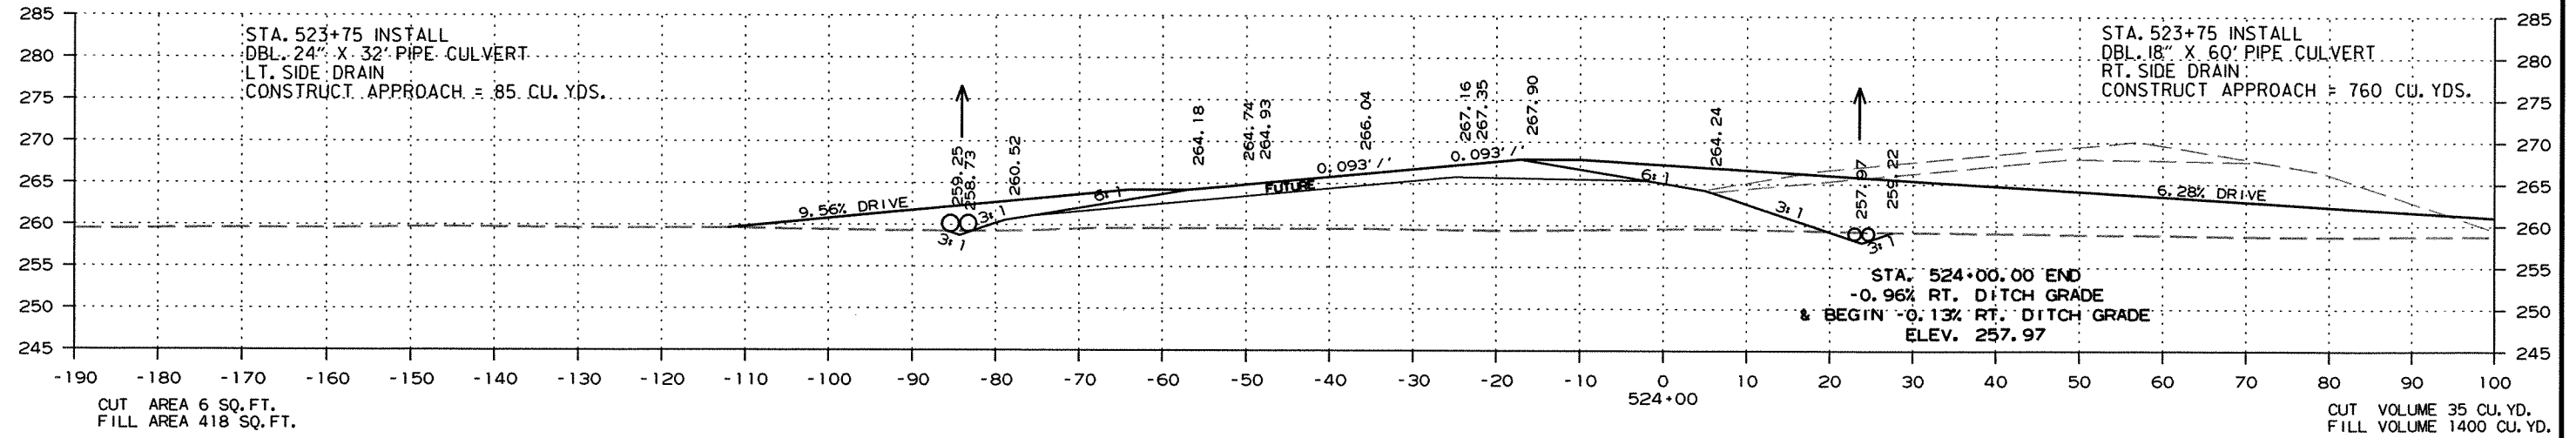

CROSS SECTION STA. 522+00 TO STA. 524+00

DATE REVISED	DATE FILMED	DATE REVISED	DATE FILMED	FED. RD. DIST. NO.	STATE	FED. AID PROJ. NO.	SHEET NO.	TOTAL SHEETS
				6	ARK.			
						JOB NO. 100710	247	289




② CROSS SECTIONS

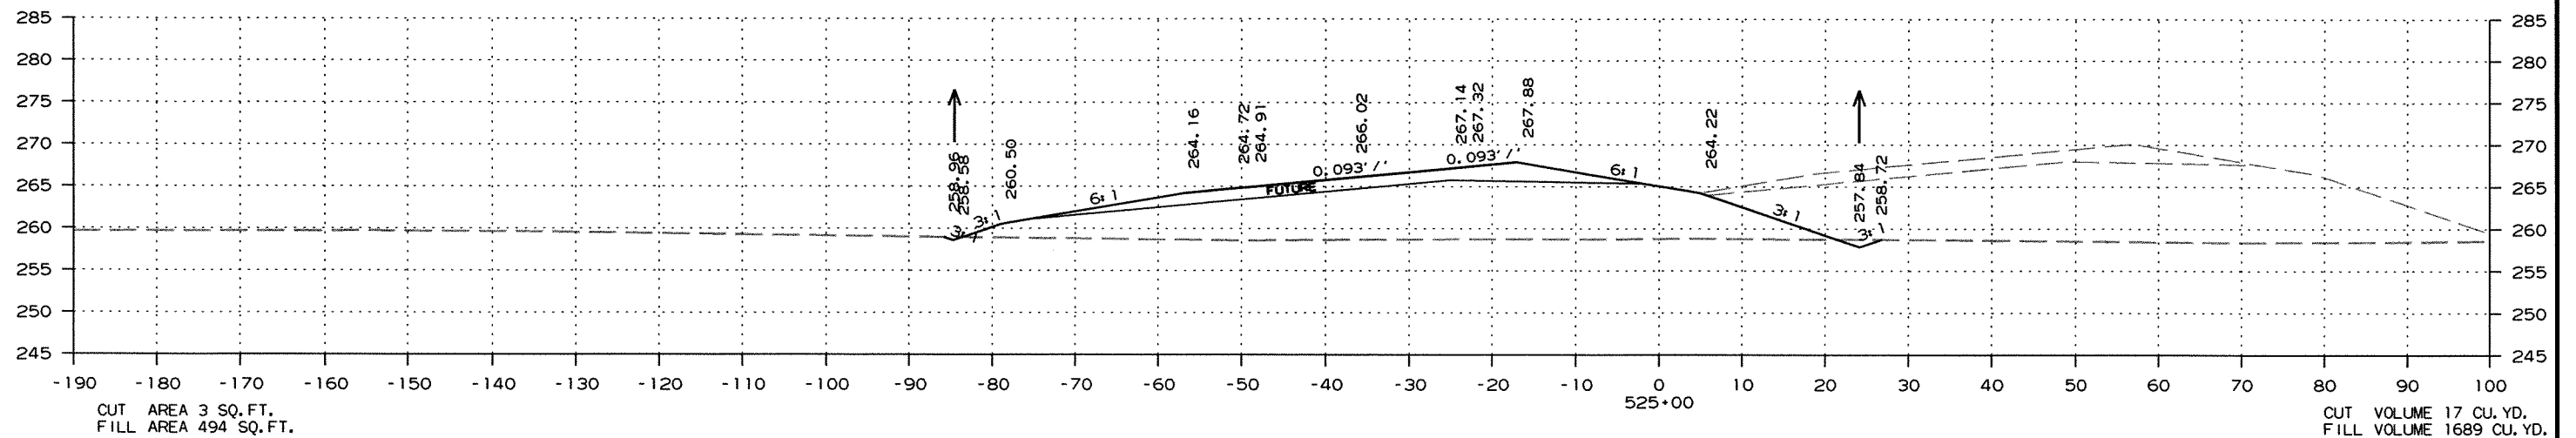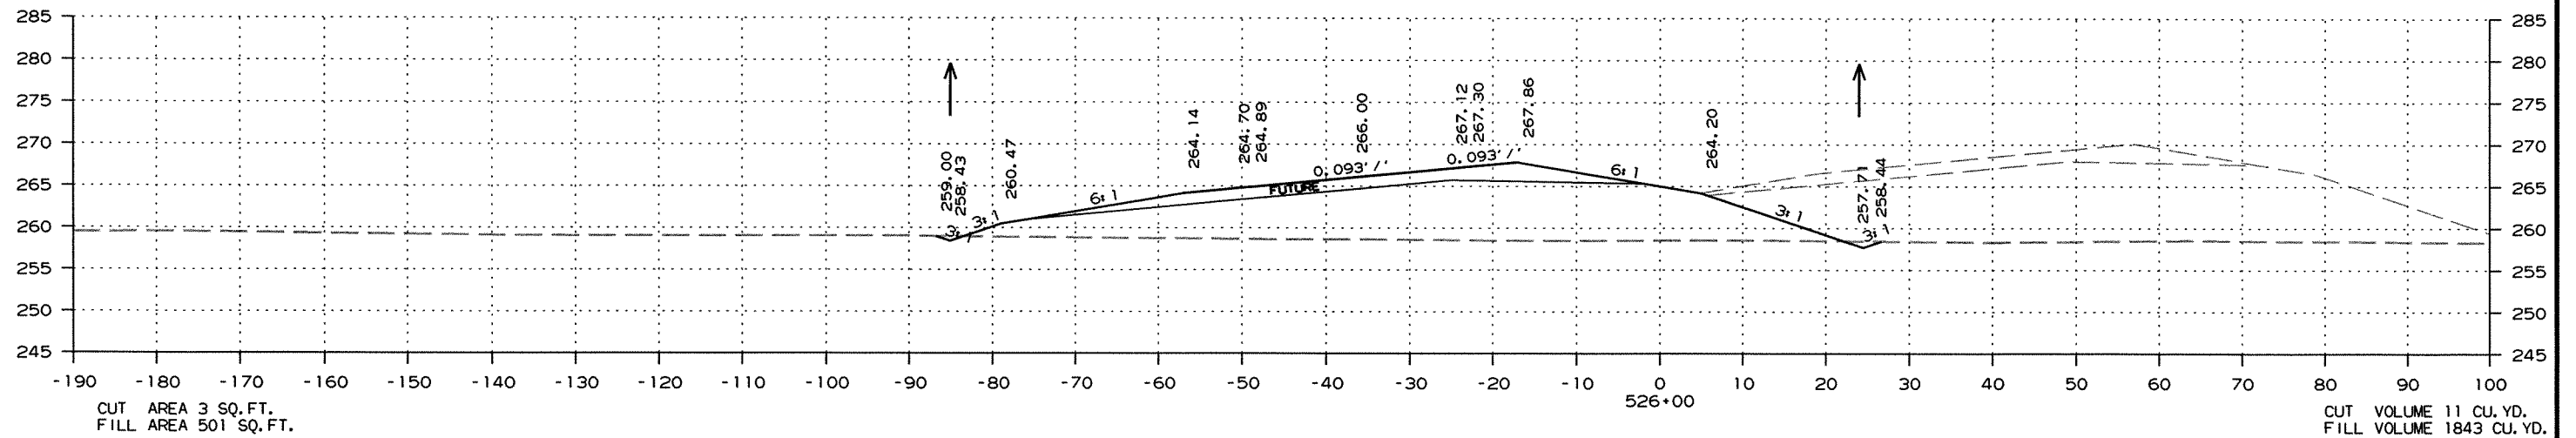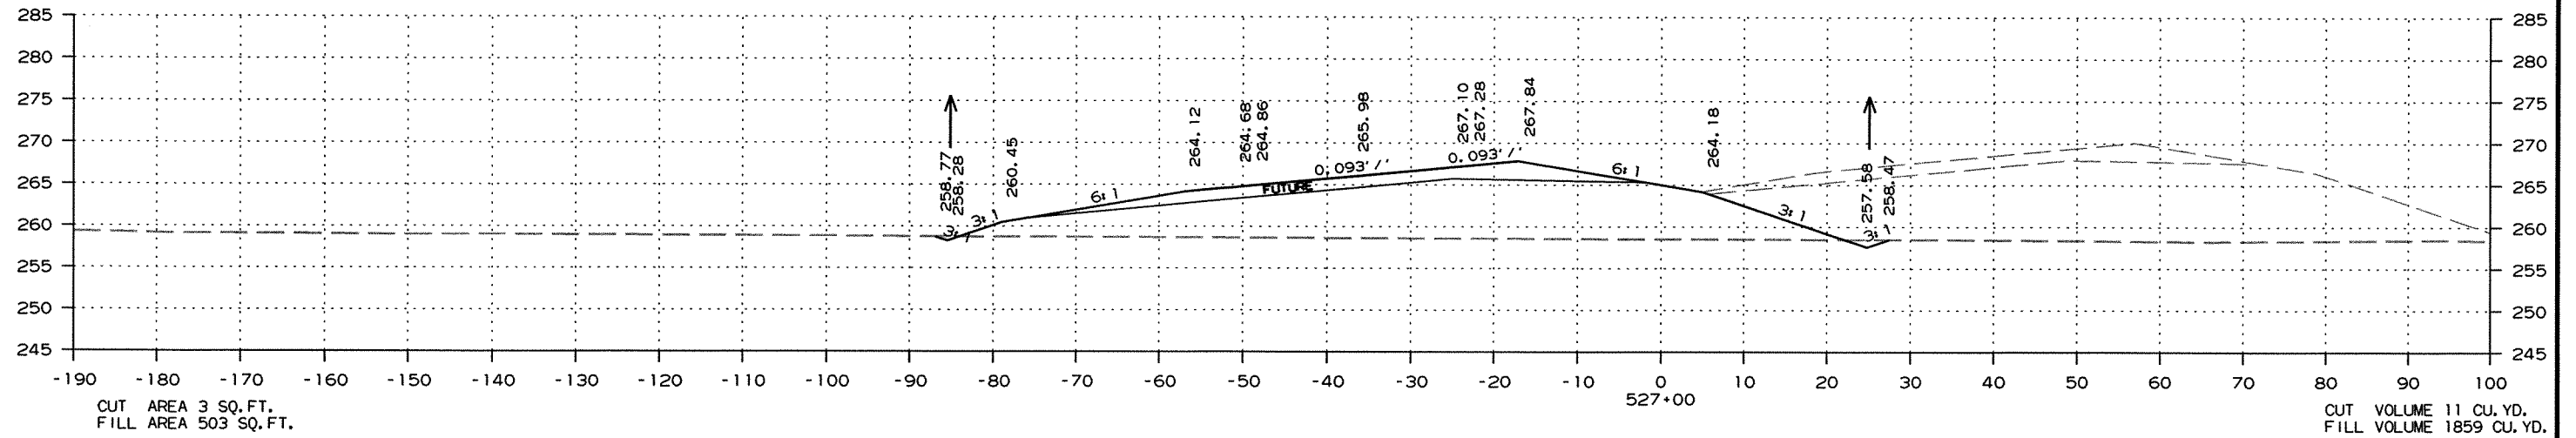

CROSS SECTION STA. 525+00 TO STA. 527+00

DATE REVISED	DATE FILMED	DATE REVISED	DATE FILMED	FED. RD. DIST. NO.	STATE	FED. AID PROJ. NO.	SHEET NO.	TOTAL SHEETS
				6	ARK.			
						JOB NO. 100710	248	289




2 CROSS SECTIONS

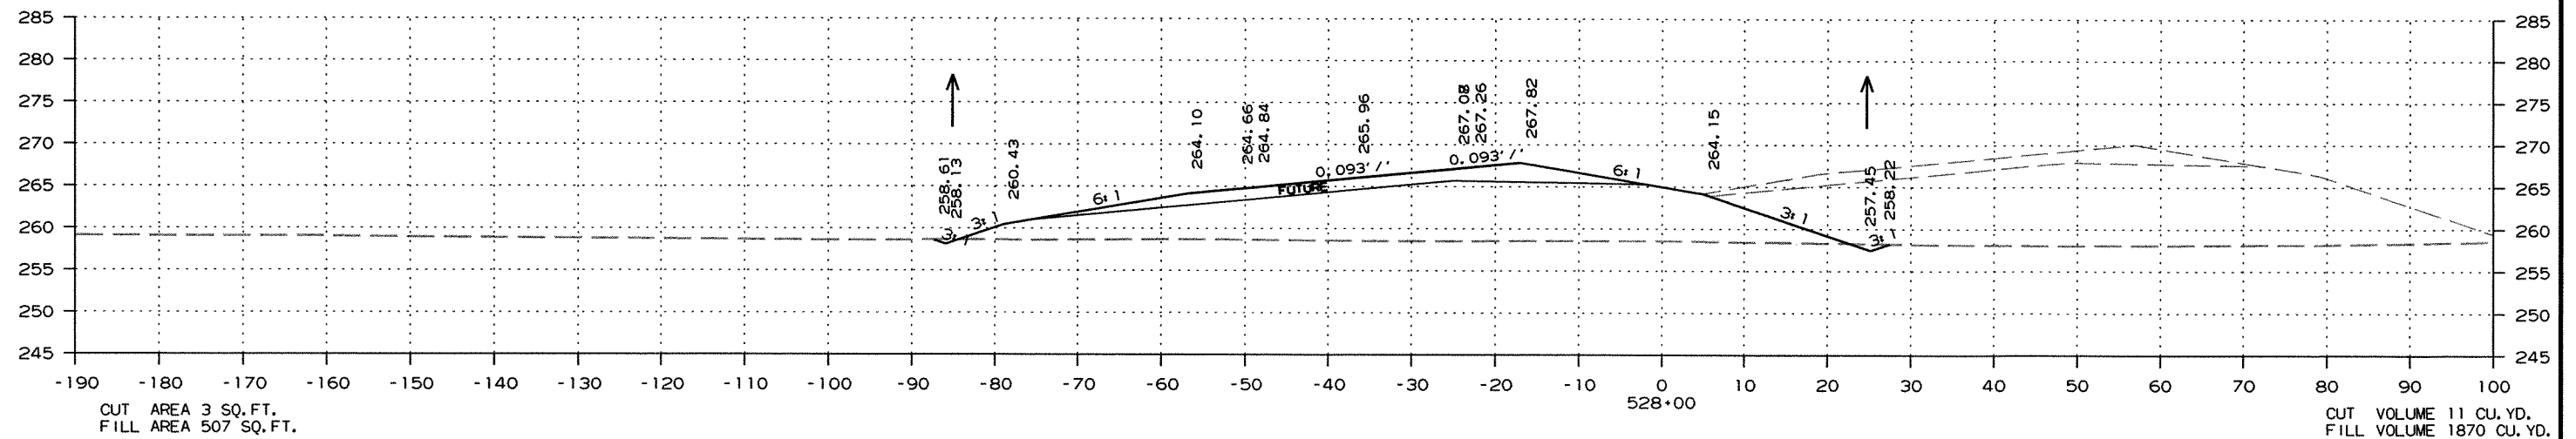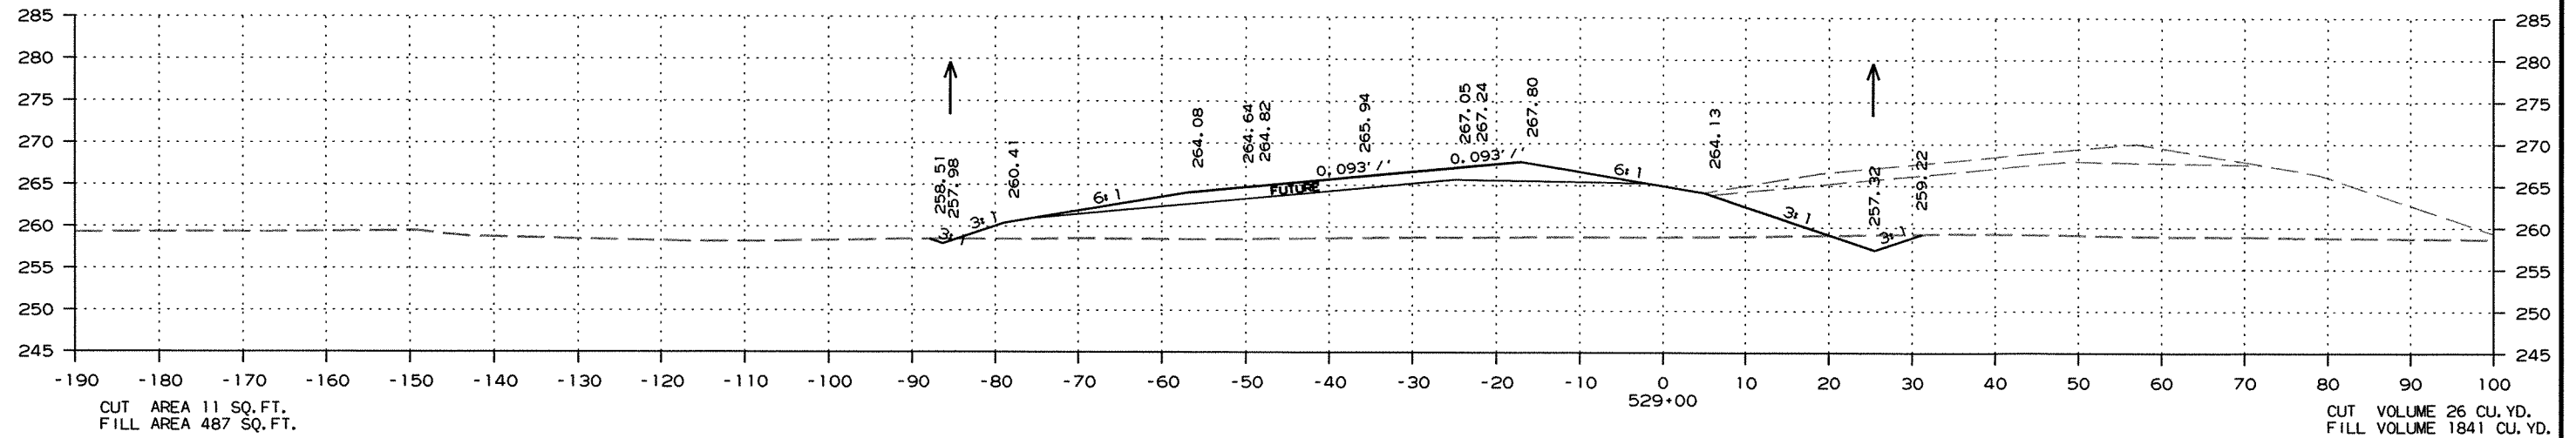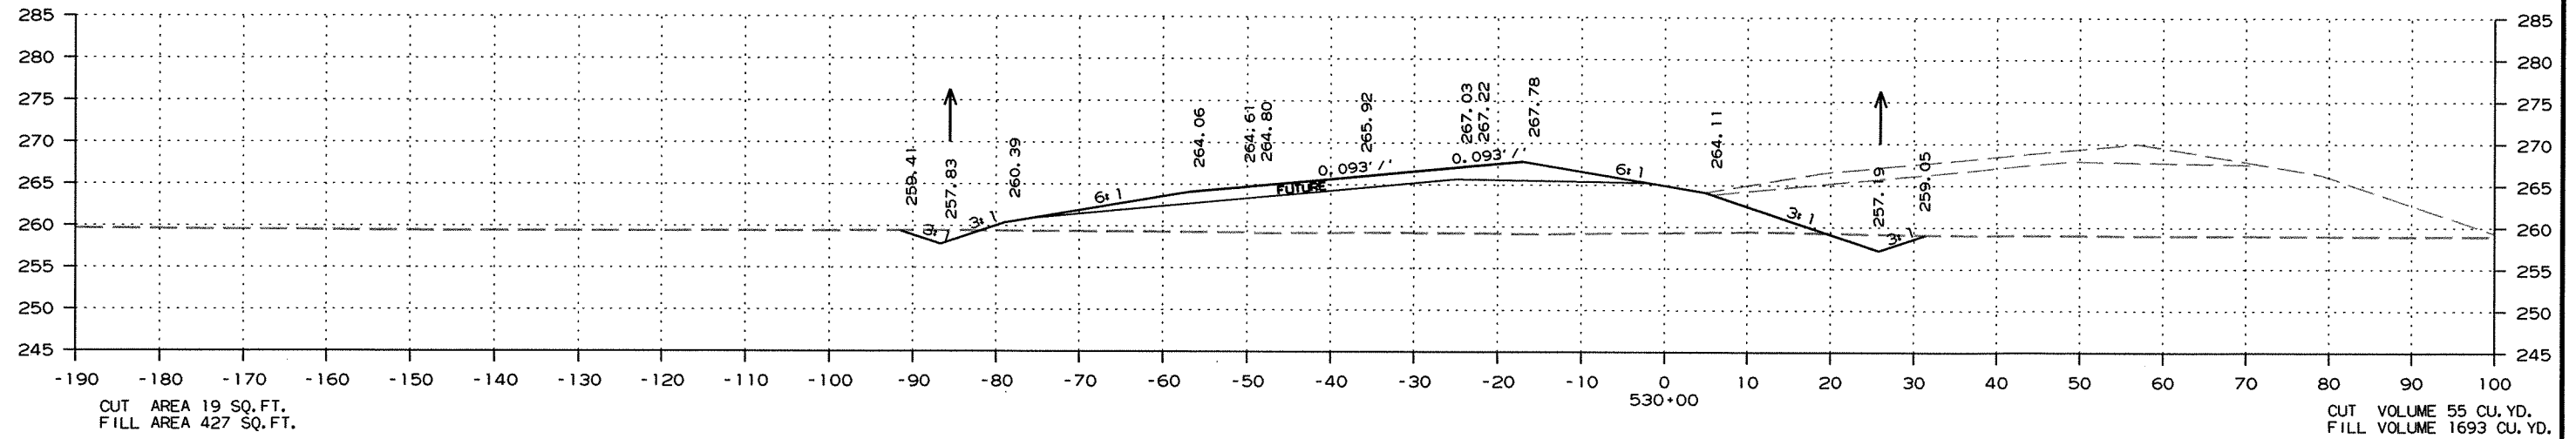

CROSS SECTION STA. 528+00 TO STA. 530+00

DATE REVISED	DATE FILMED	DATE REVISED	DATE FILMED	FED. RD. DIST. NO.	STATE	FED. AID PROJ. NO.	SHEET NO.	TOTAL SHEETS
				6	ARK.			
JOB NO.						100710	249	289




2 CROSS SECTIONS

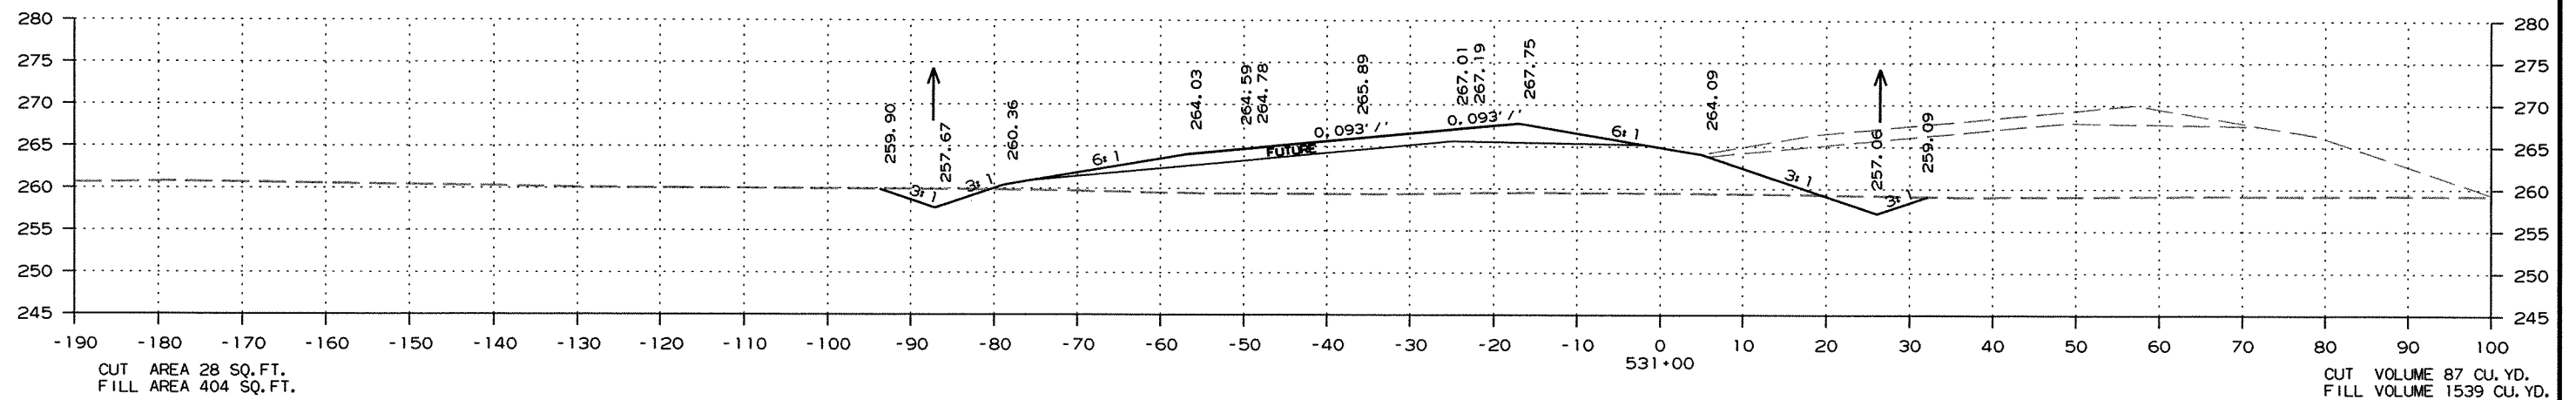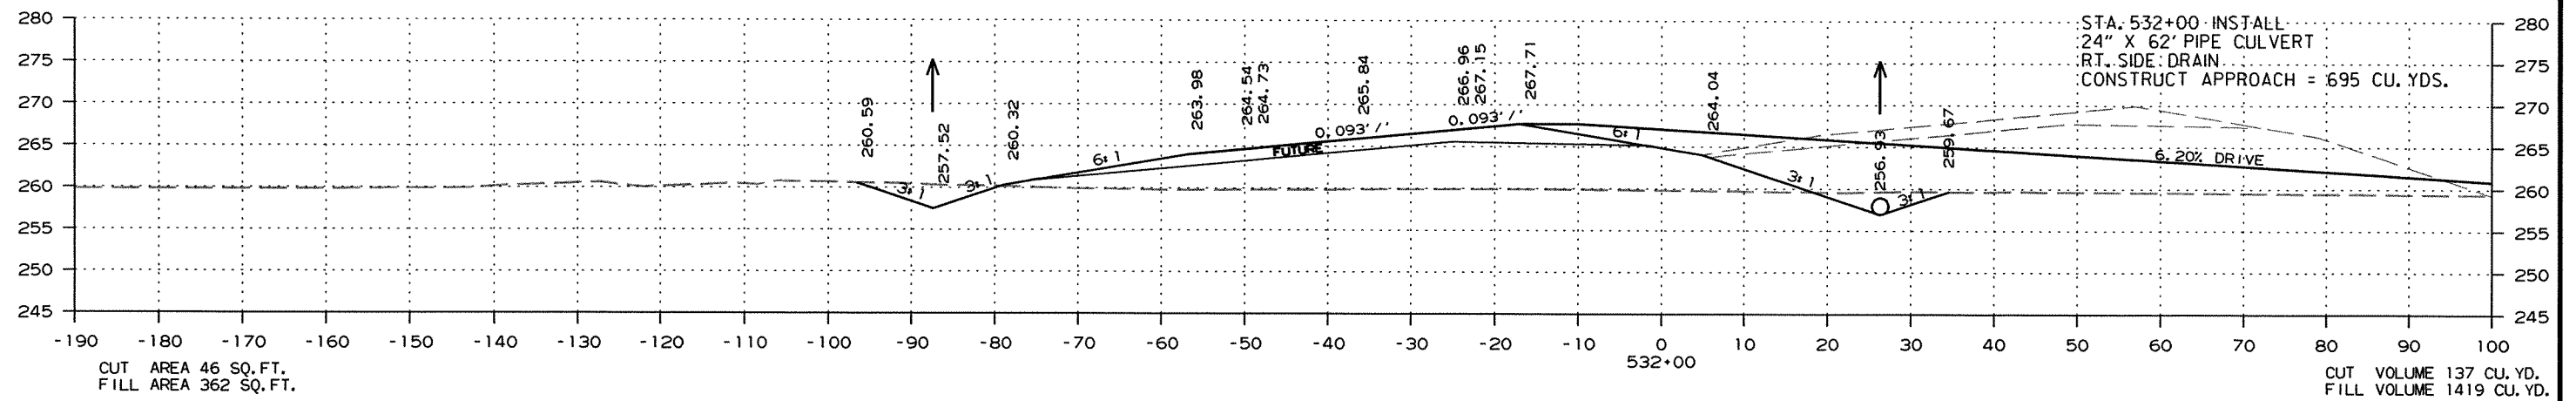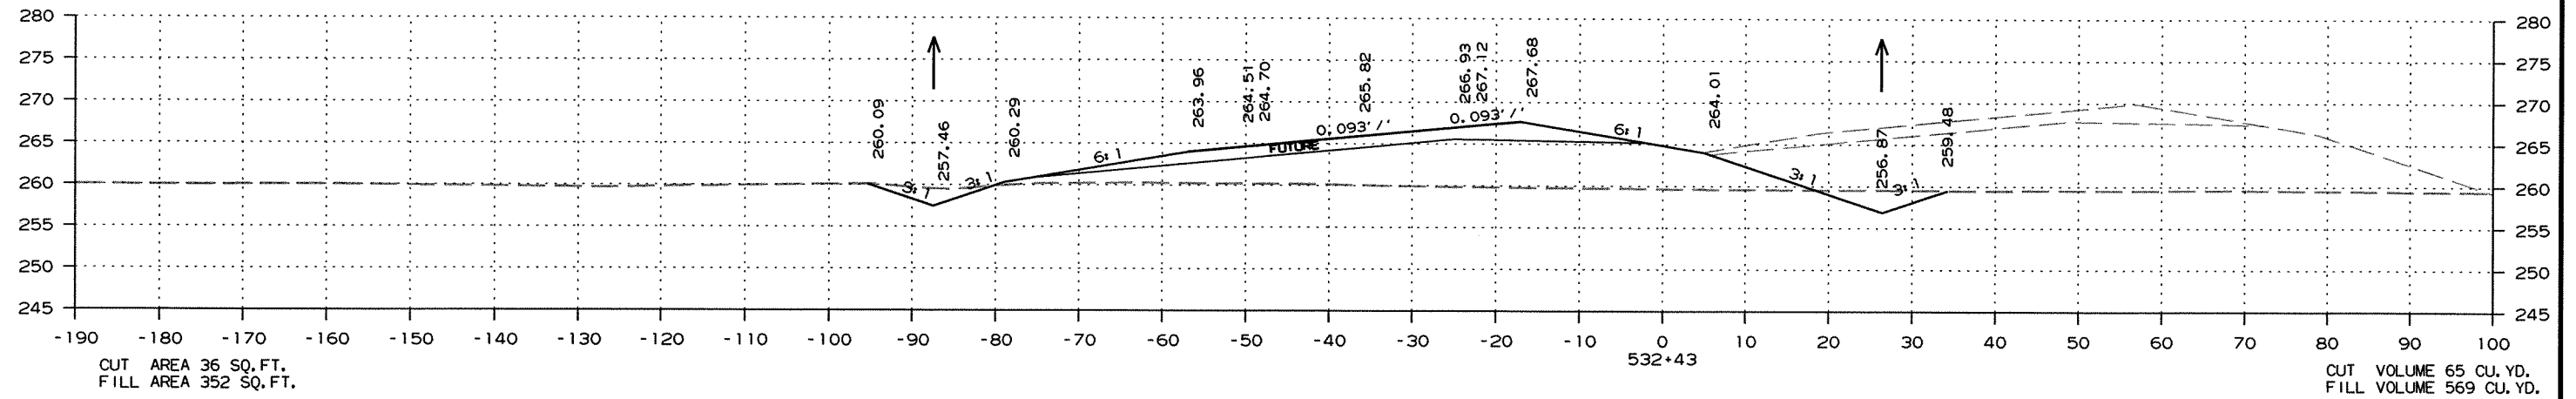

CROSS SECTION STA. 531+00 TO STA. 532+43

DATE REVISED	DATE FILMED	DATE REVISED	DATE FILMED	FED. RD. DIST. NO.	STATE	FED. AID PROJ. NO.	SHEET NO.	TOTAL SHEETS
				6	ARK.			
				JOB NO.	100710		250	289




2 CROSS SECTIONS

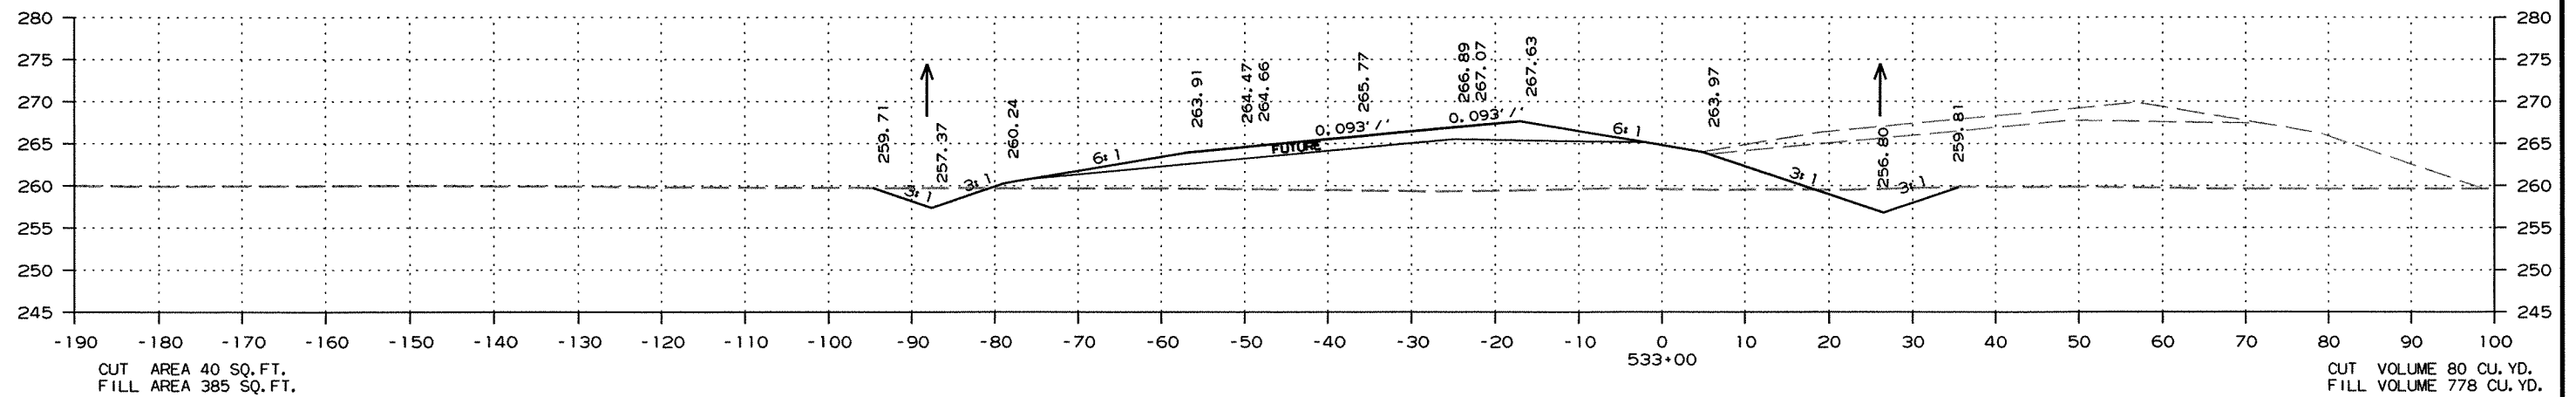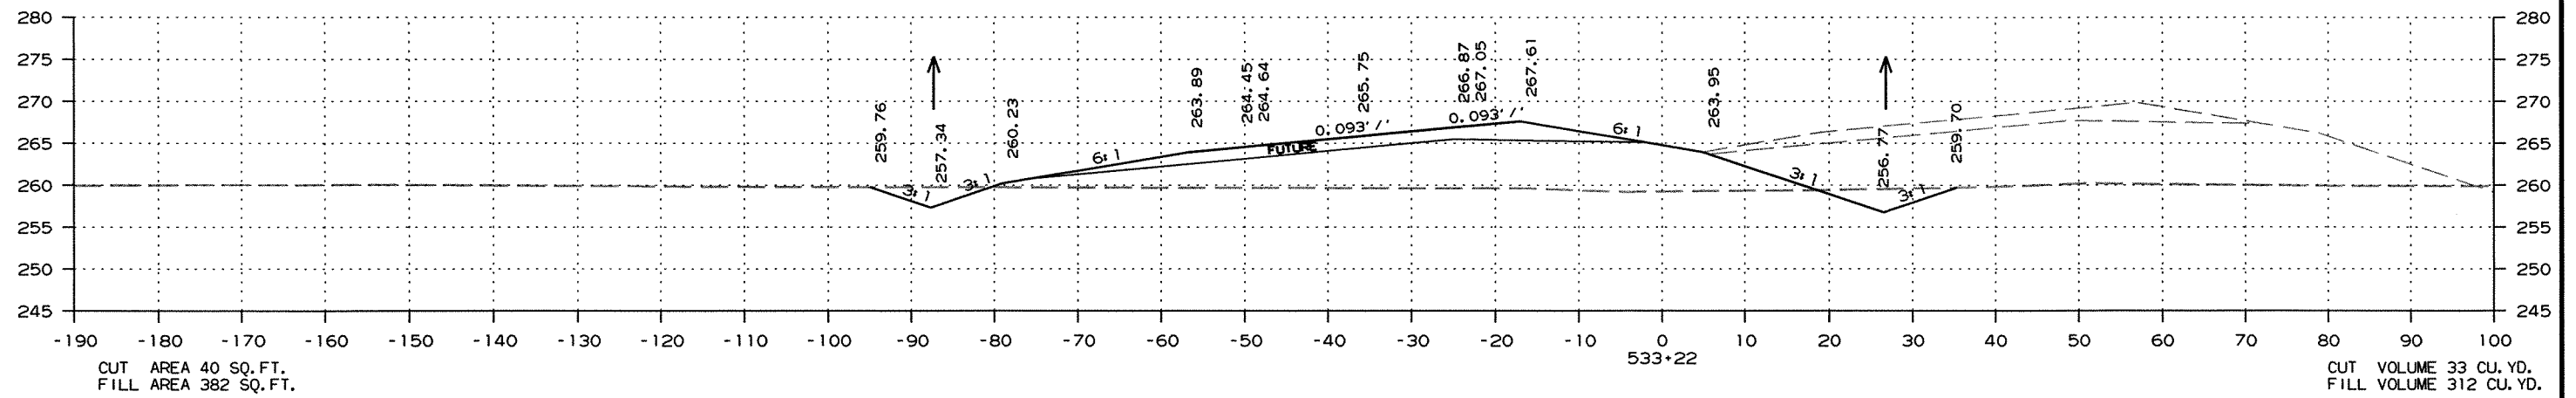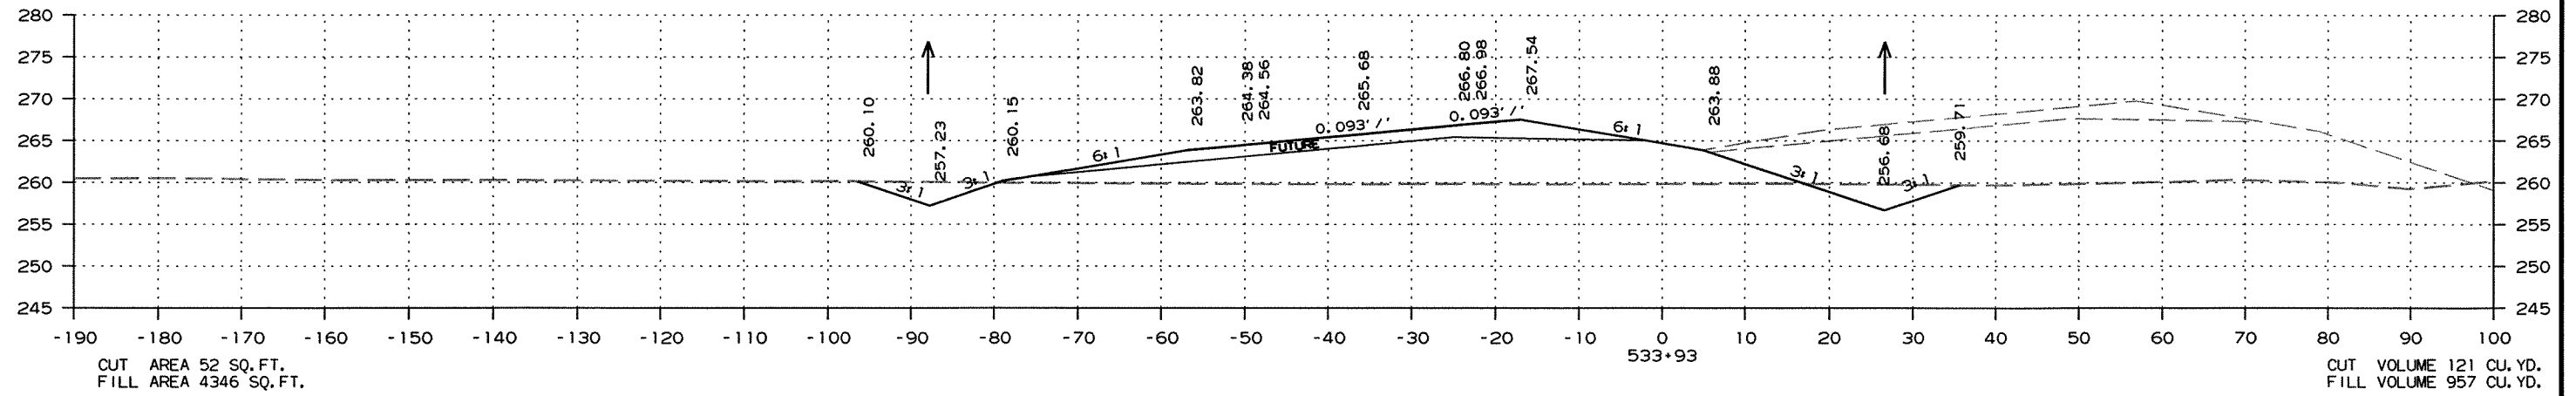

CROSS SECTION STA. 533+00 TO STA. 533+93

DATE REVISED	DATE FILMED	DATE REVISED	DATE FILMED	FED. RD. DIST. NO.	STATE	FED. AID PROJ. NO.	SHEET NO.	TOTAL SHEETS
				6	ARK.			
						JOB NO. 100710	251	289




2 CROSS SECTIONS

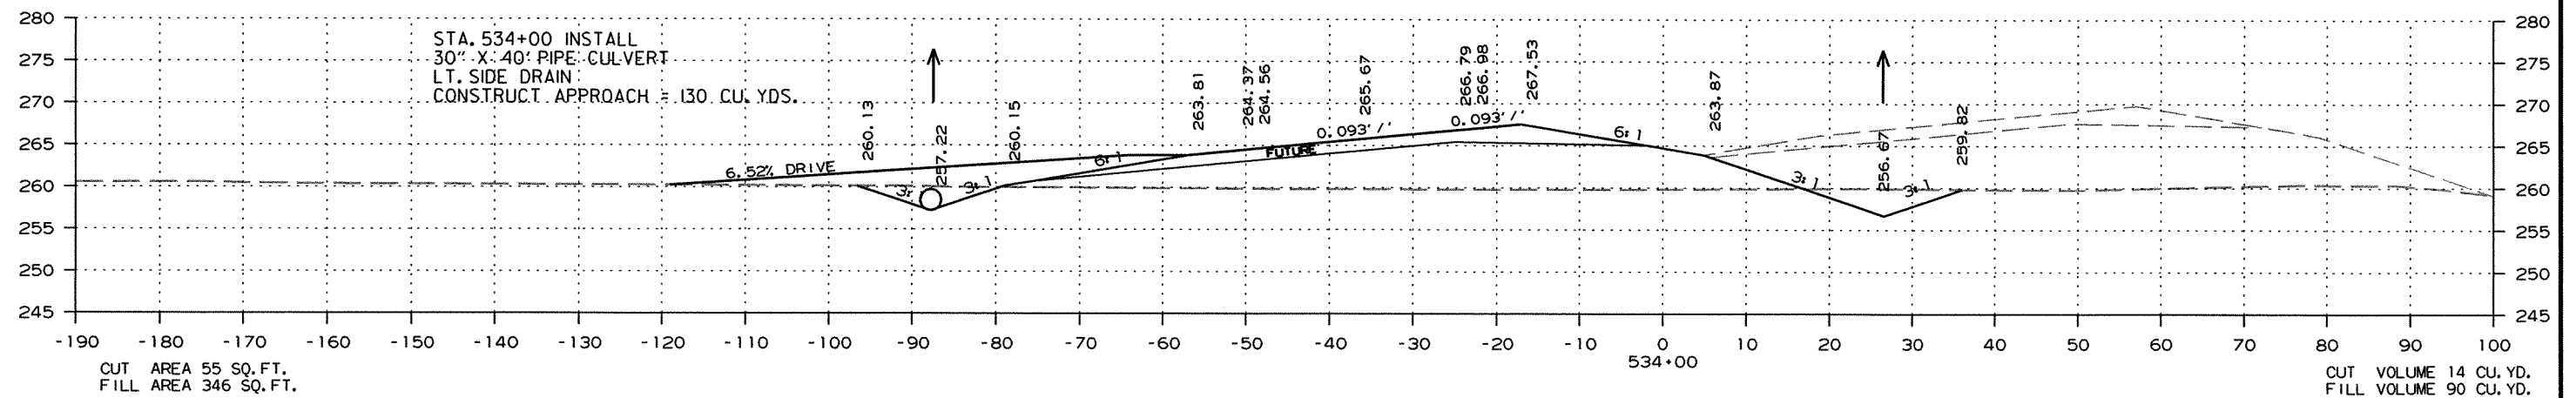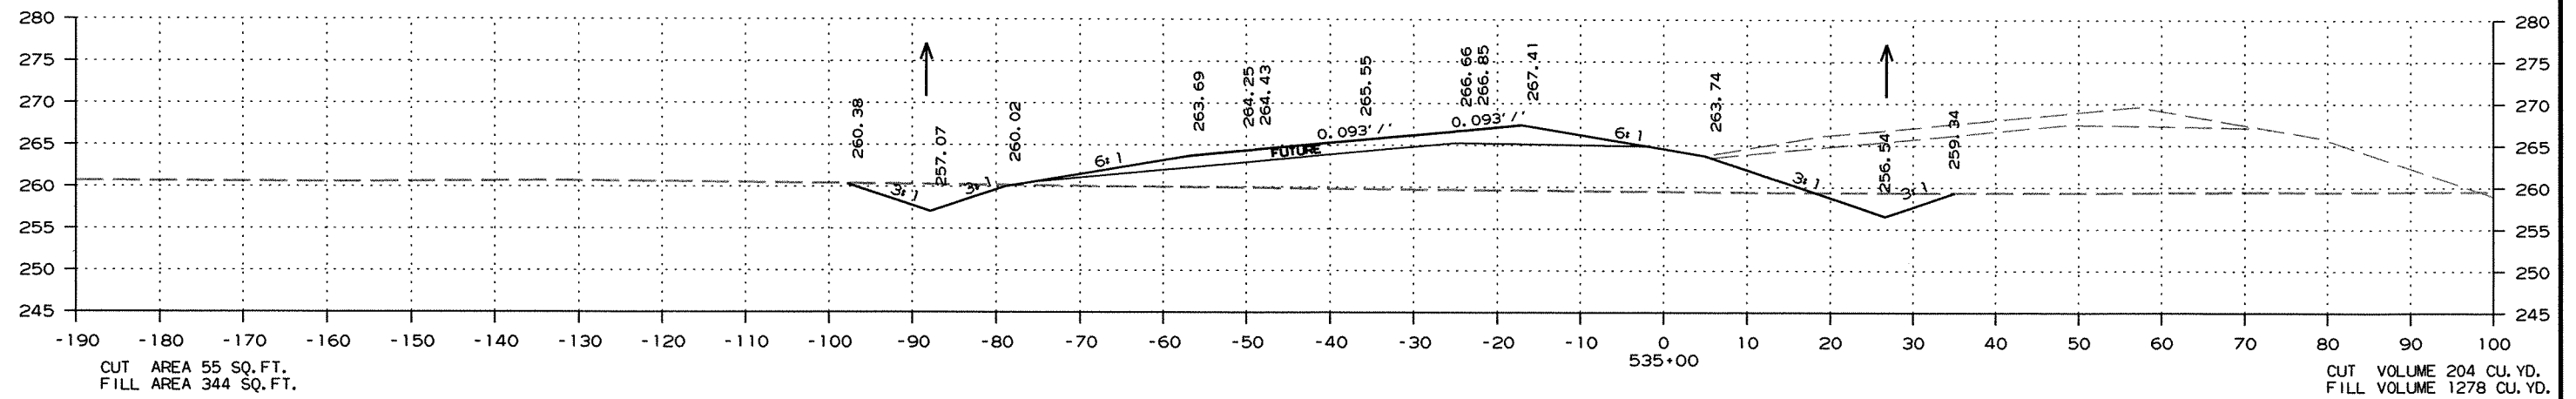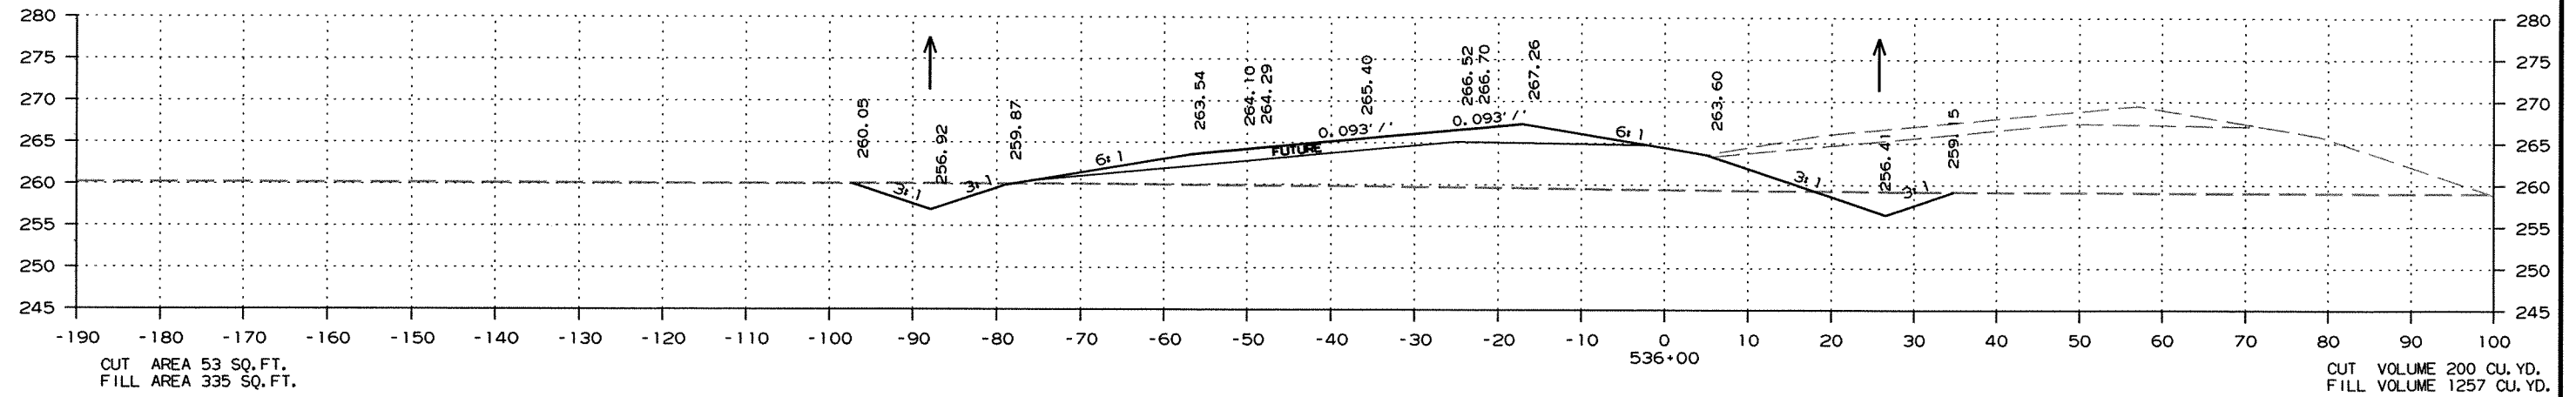

CROSS SECTION STA. 534+00 TO STA. 536+00

DATE REVISED	DATE FILMED	DATE REVISED	DATE FILMED	FED. RD. DIST. NO.	STATE	FED. AID PROJ. NO.	SHEET NO.	TOTAL SHEETS
				6	ARK.			
				JOB NO.	100710		252	289

② CROSS SECTIONS

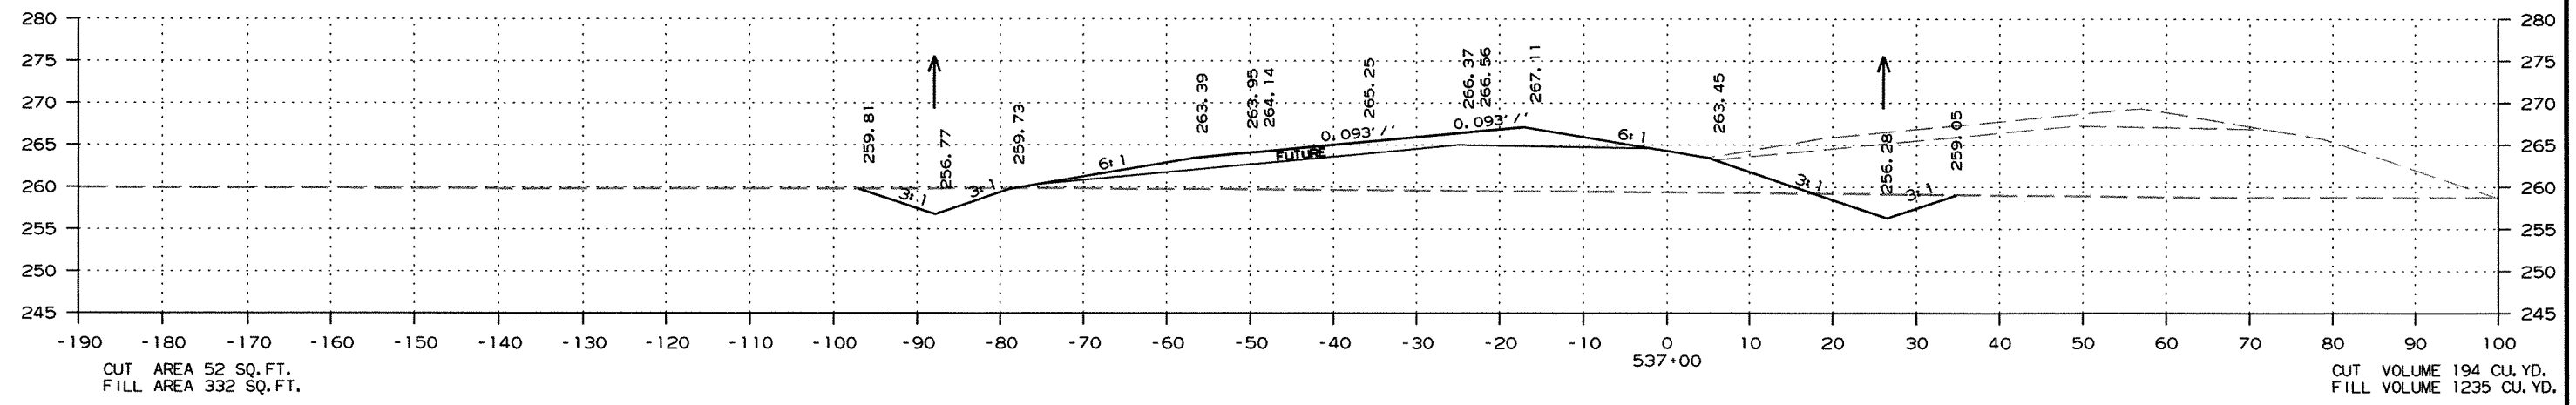
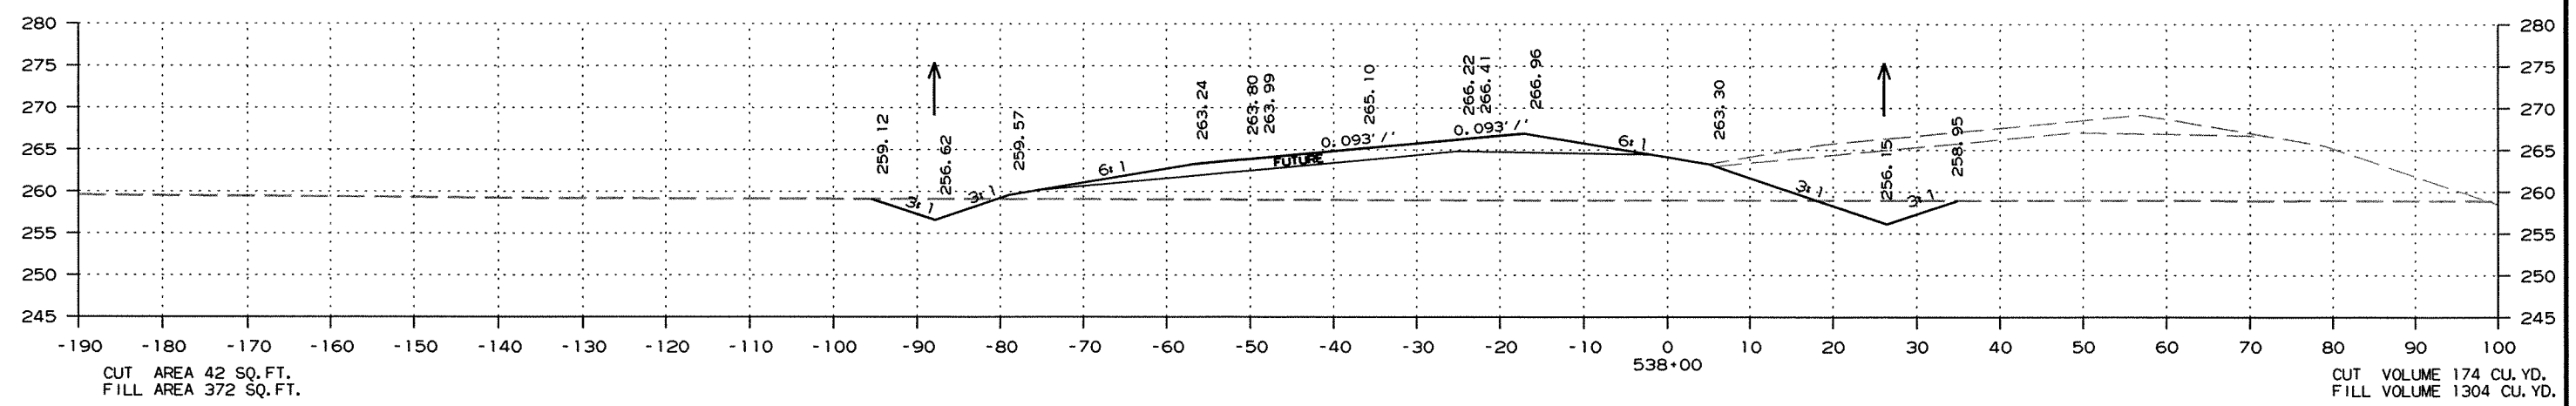
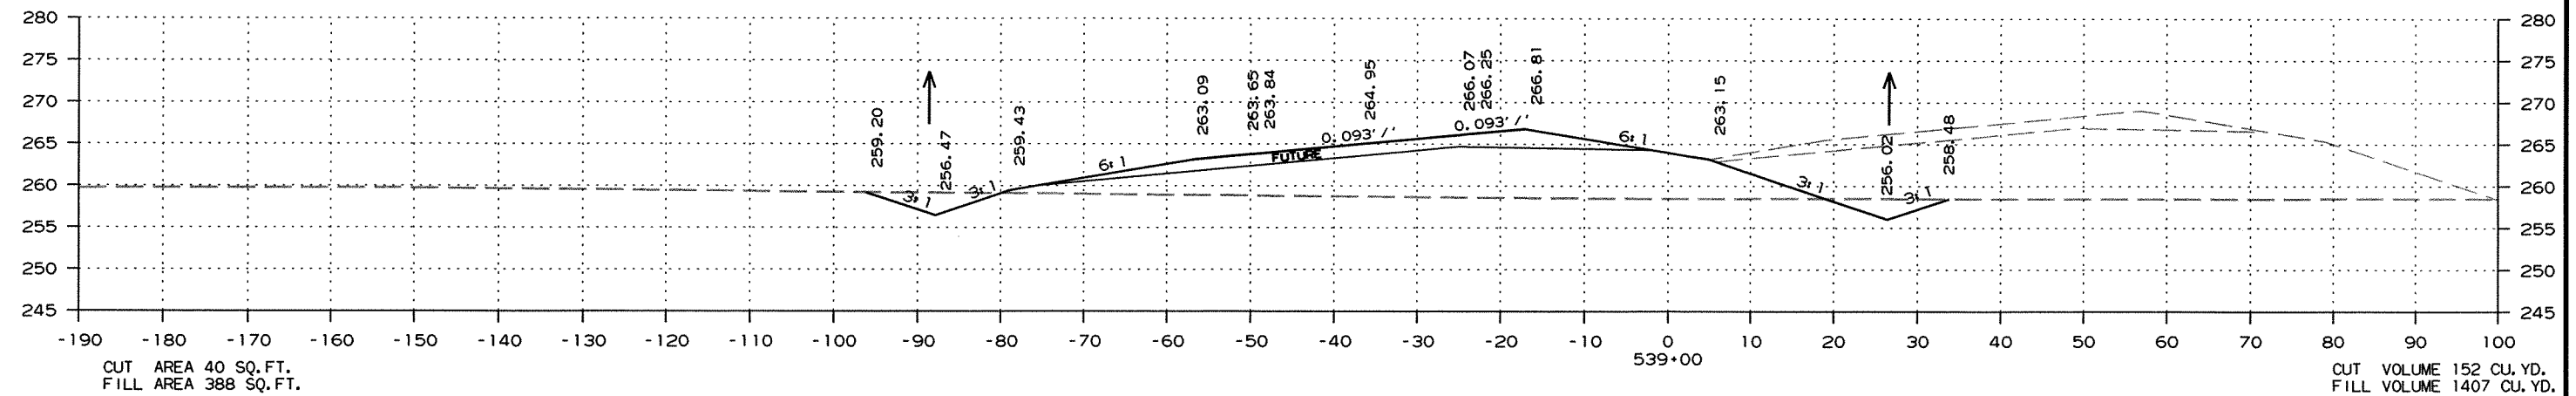


CROSS SECTION STA. 537+00 TO STA. 539+00

R100710.DGN 3/18/2011

DATE REVISED	DATE FILMED	DATE REVISED	DATE FILMED	FED. RD. DIST. NO.	STATE	FED. AID PROJ. NO.	SHEET NO.	TOTAL SHEETS
				6	ARK.			
				JOB NO.	100710		253	289




2 CROSS SECTIONS

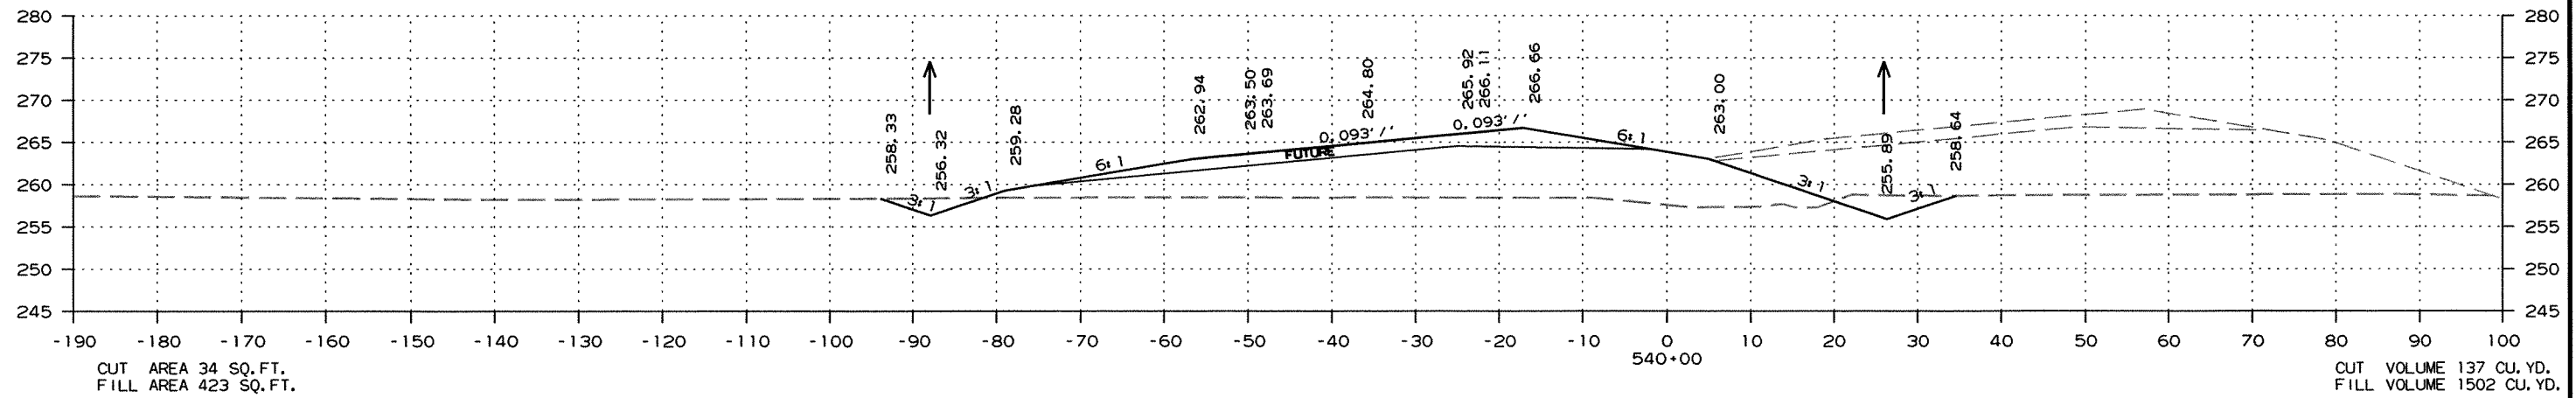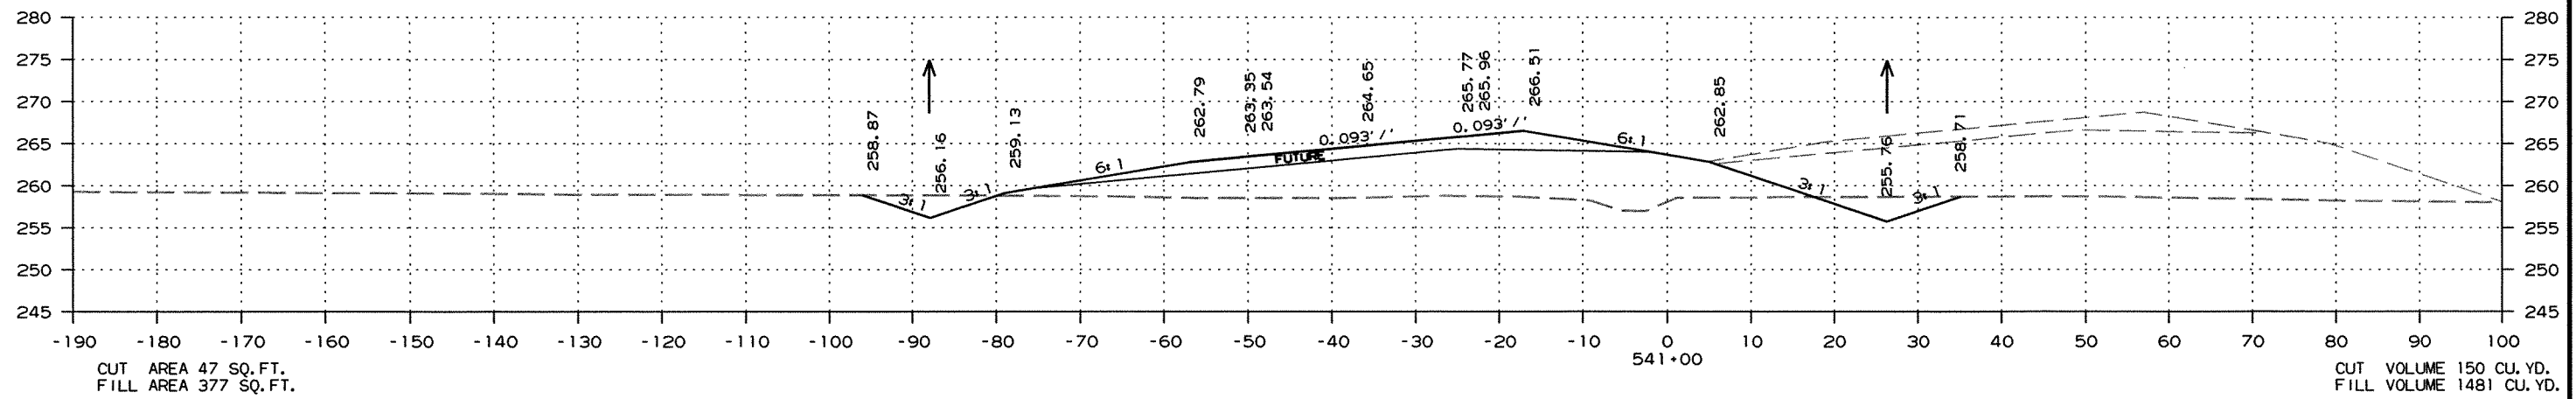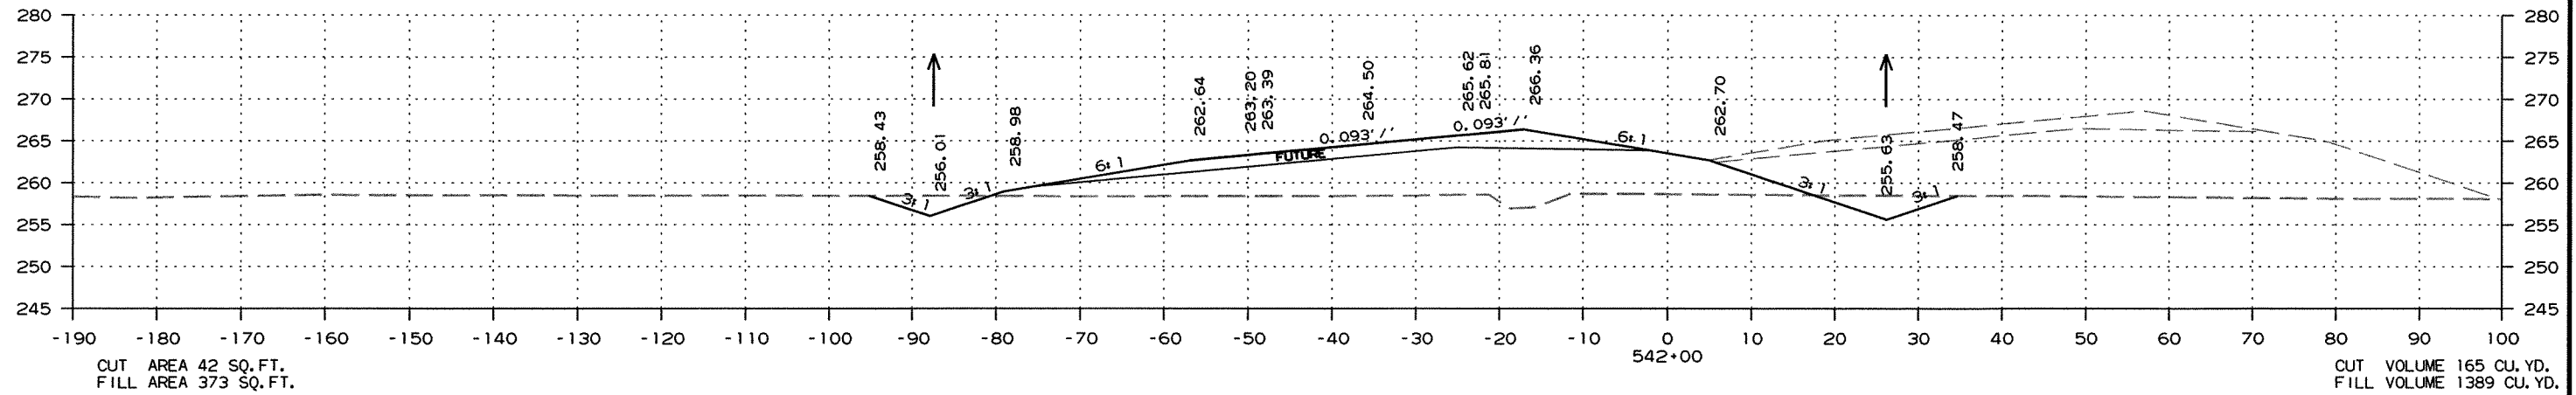

CROSS SECTION STA. 540+00 TO STA. 542+00

DATE REVISED	DATE FILMED	DATE REVISED	DATE FILMED	FED. RD. DIST. NO.	STATE	FED. AID PROJ. NO.	SHEET NO.	TOTAL SHEETS
				6	ARK.			
				JOB NO.	100710		254	289




2 CROSS SECTIONS

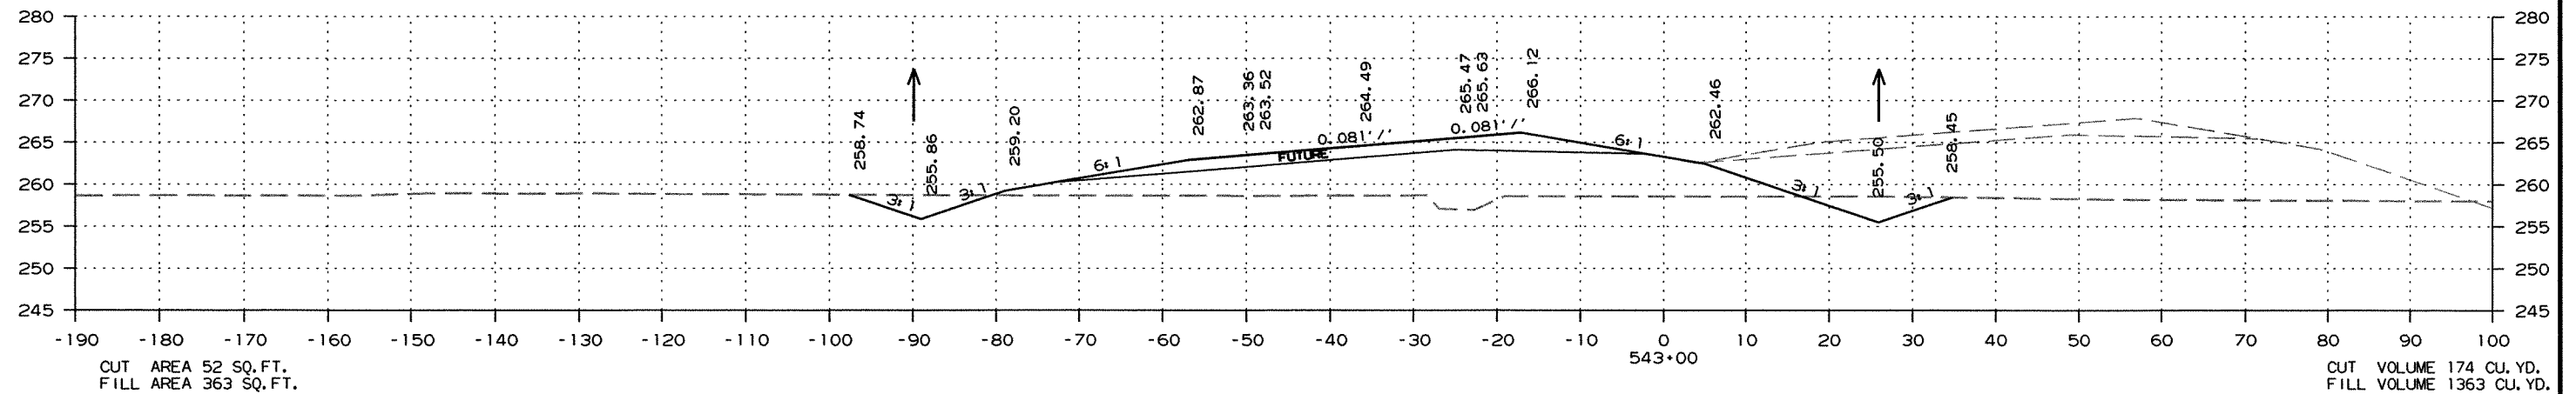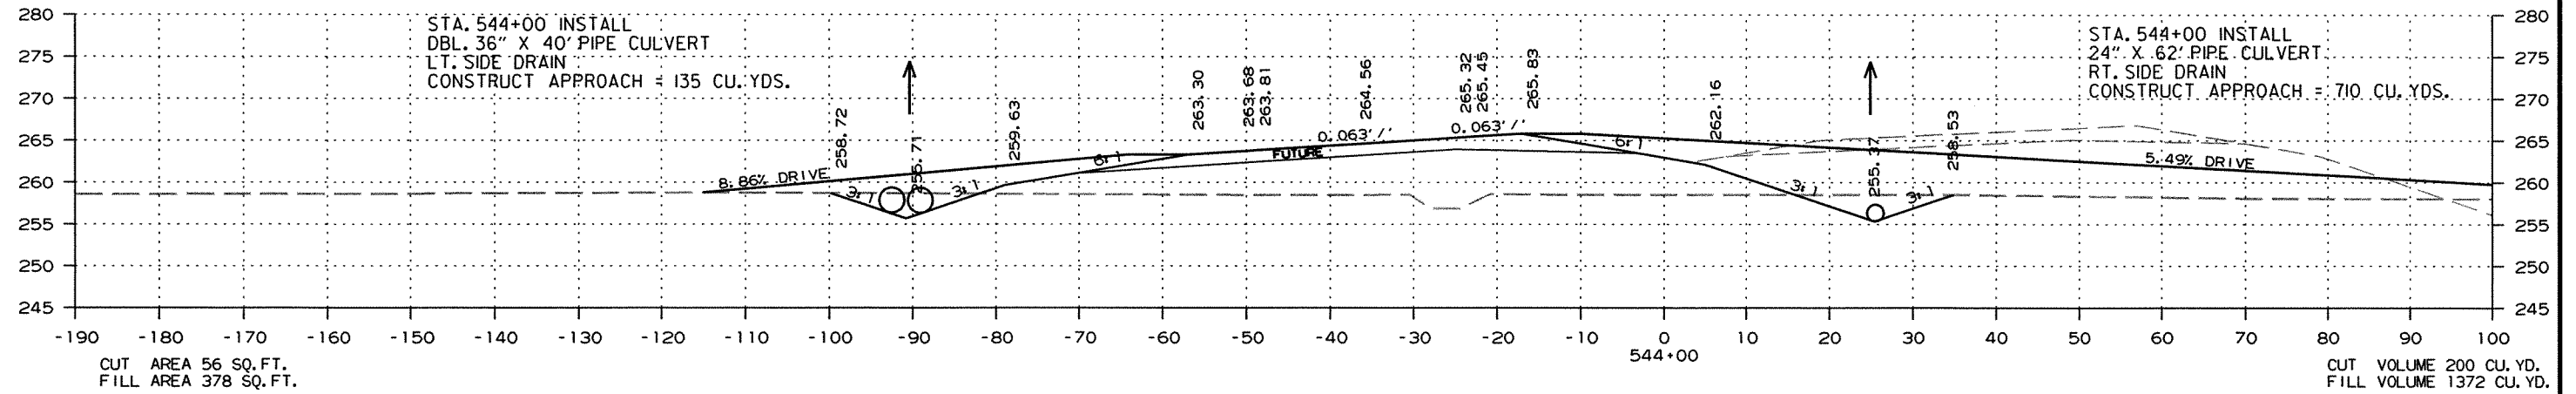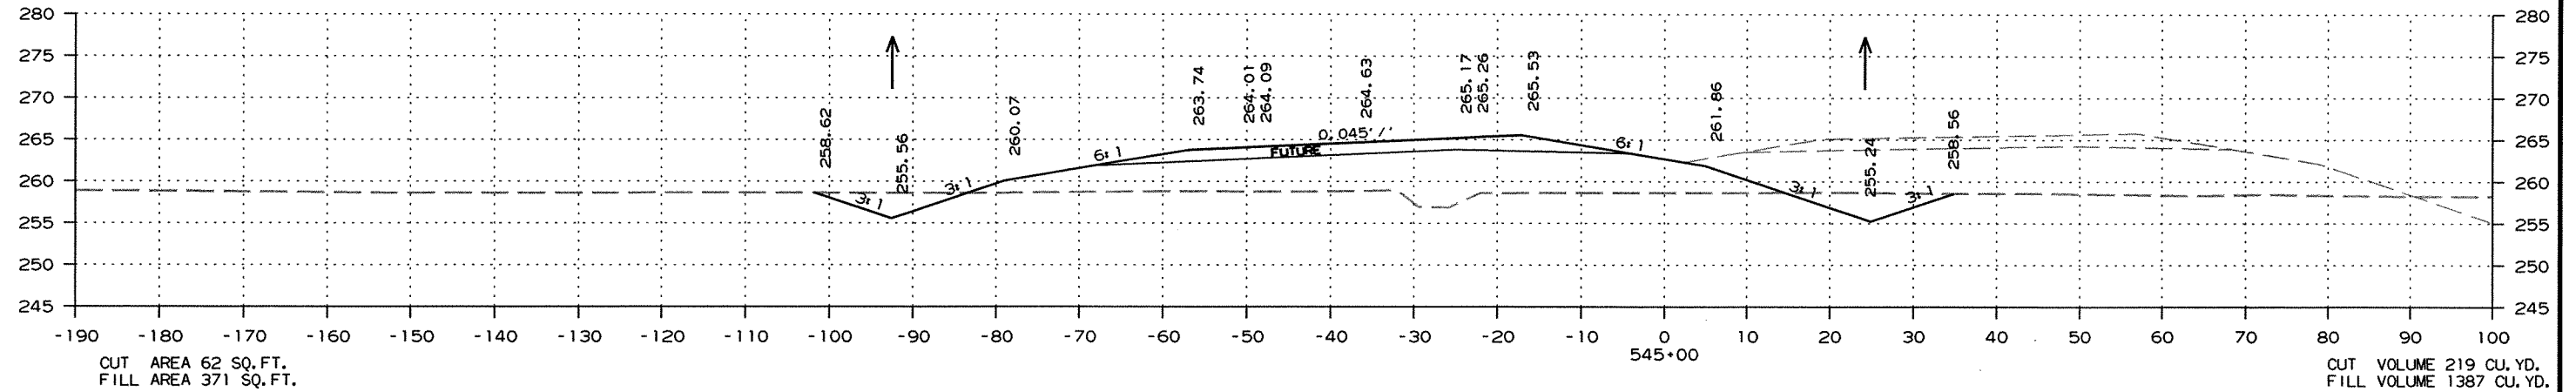

CROSS SECTION STA. 543+00 TO STA. 545+00

DATE REVISED	DATE FILMED	DATE REVISED	DATE FILMED	FED. RD. DIST. NO.	STATE	FED. AID PROJ. NO.	SHEET NO.	TOTAL SHEETS
				6	ARK.			
JOB NO. 100710						255	289	

2 CROSS SECTIONS

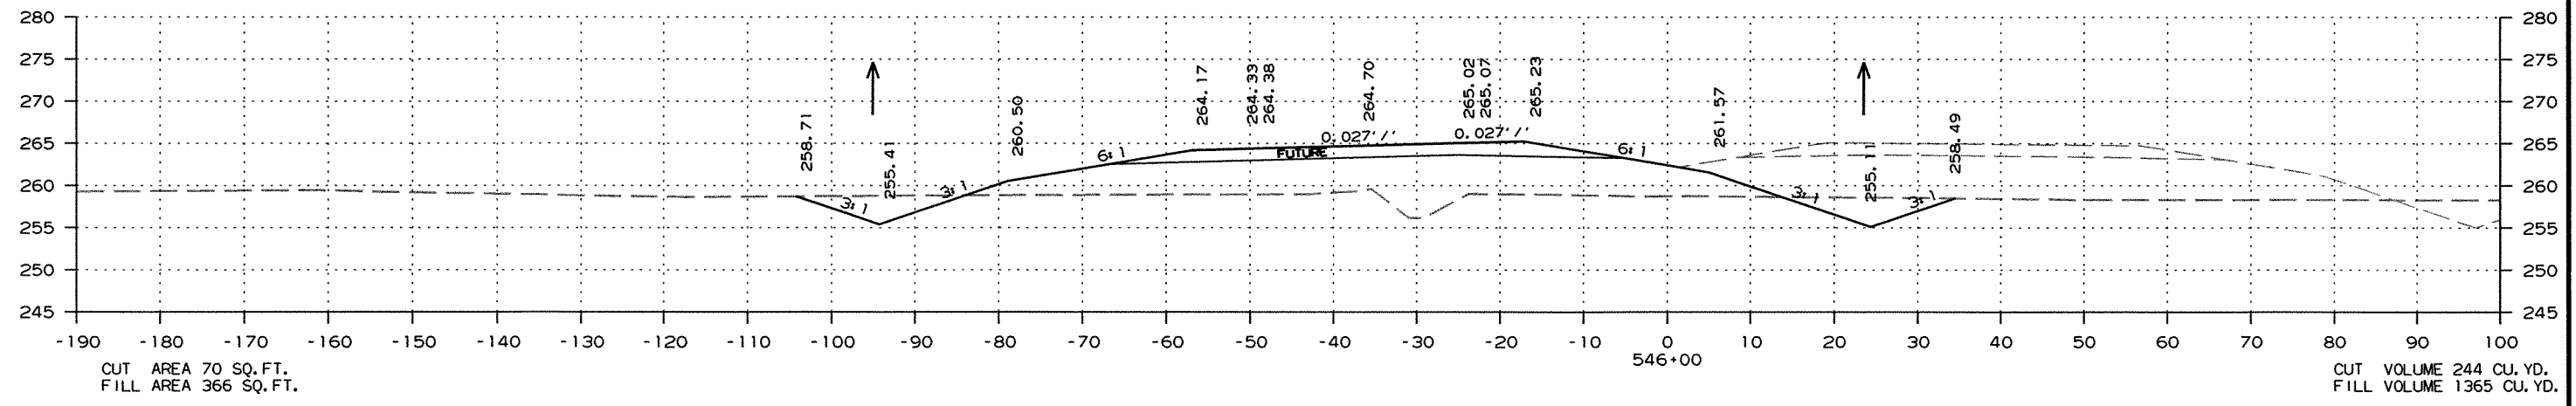
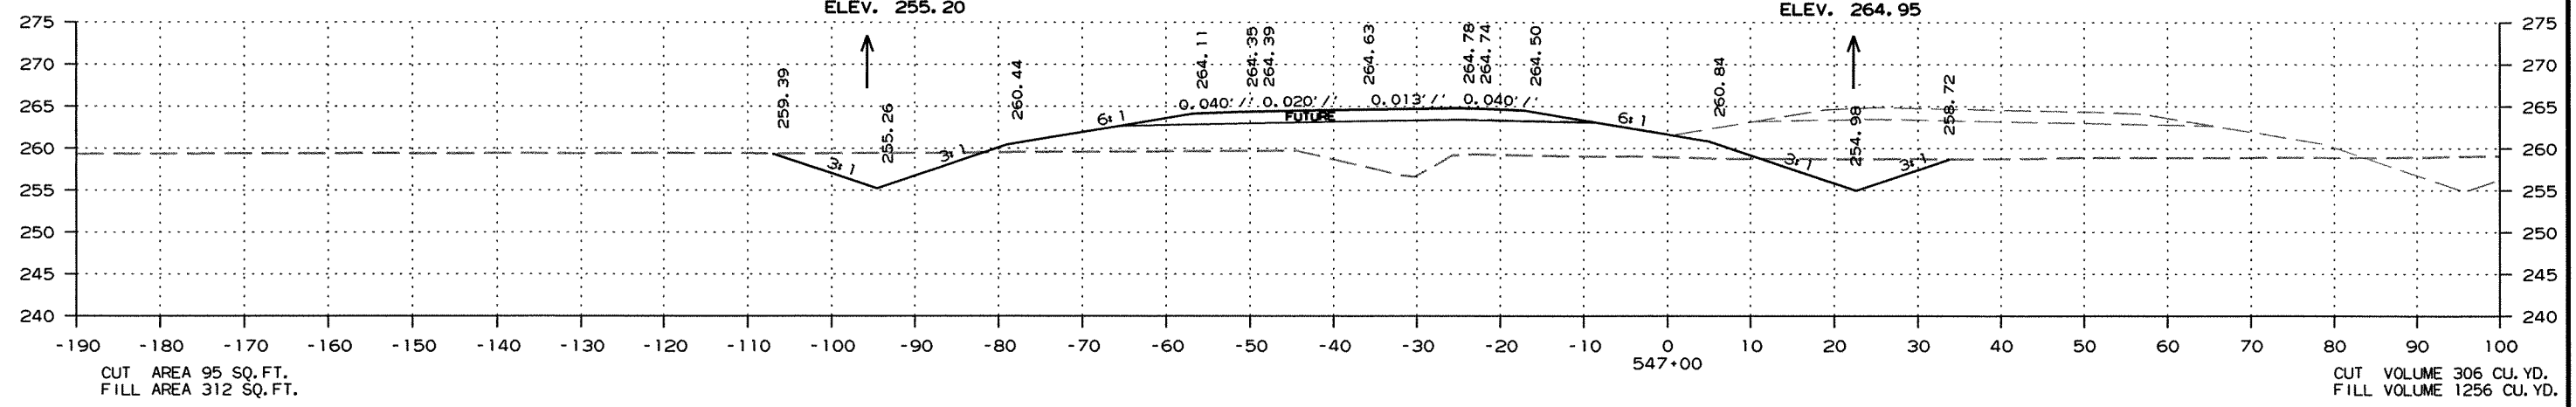
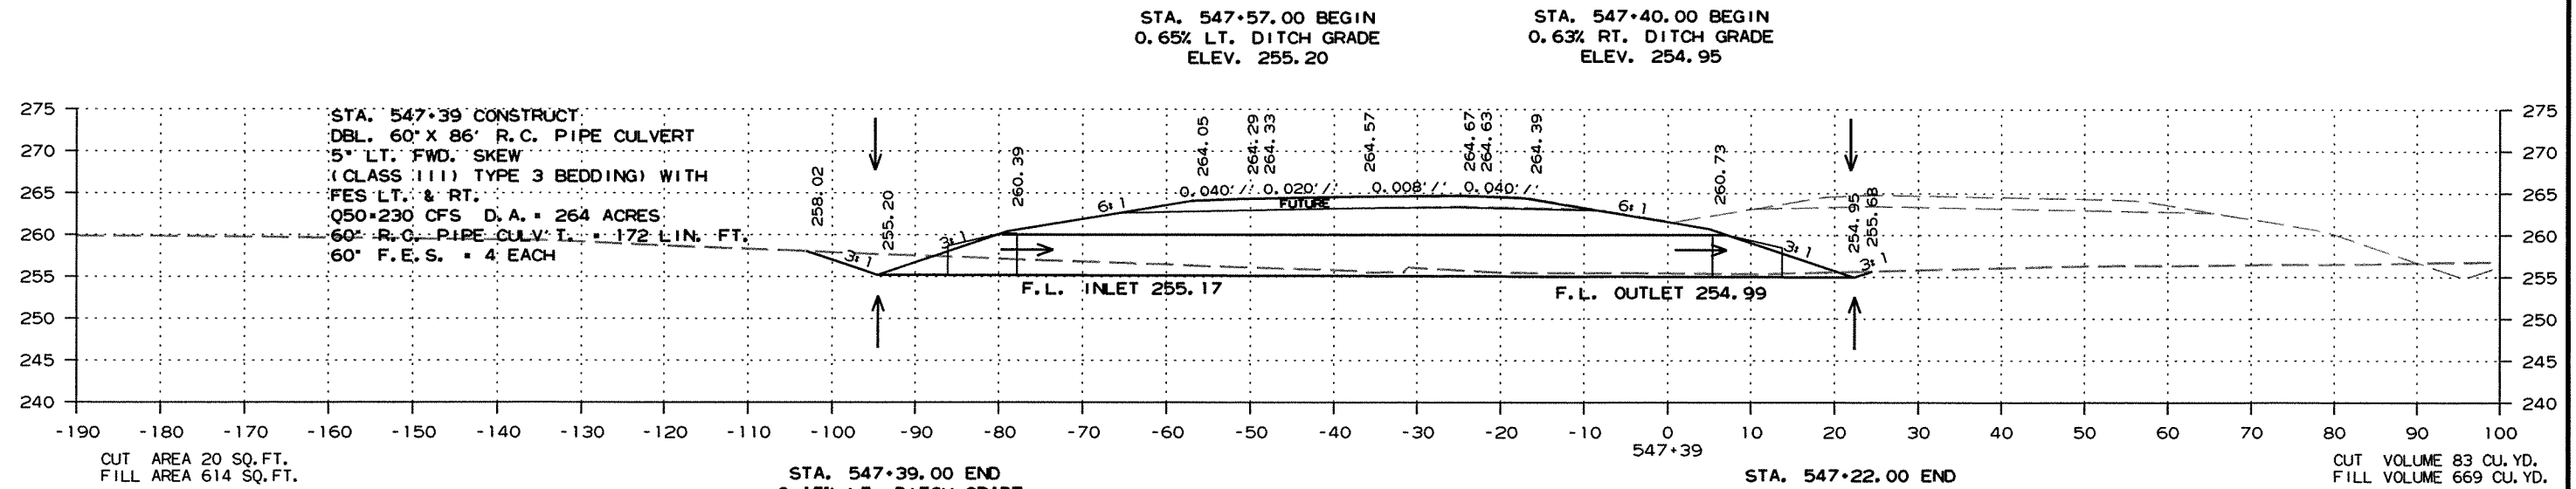


CROSS SECTION STA. 546+00 TO STA. 547+39

R100710.DGN 3/18/2011

DATE REVISED	DATE FILMED	DATE REVISED	DATE FILMED	FED. DIST. NO.	STATE	FED. AID PROJ. NO.	SHEET NO.	TOTAL SHEETS
				6	ARK.			
						JOB NO. 100710	256	289




2 CROSS SECTIONS

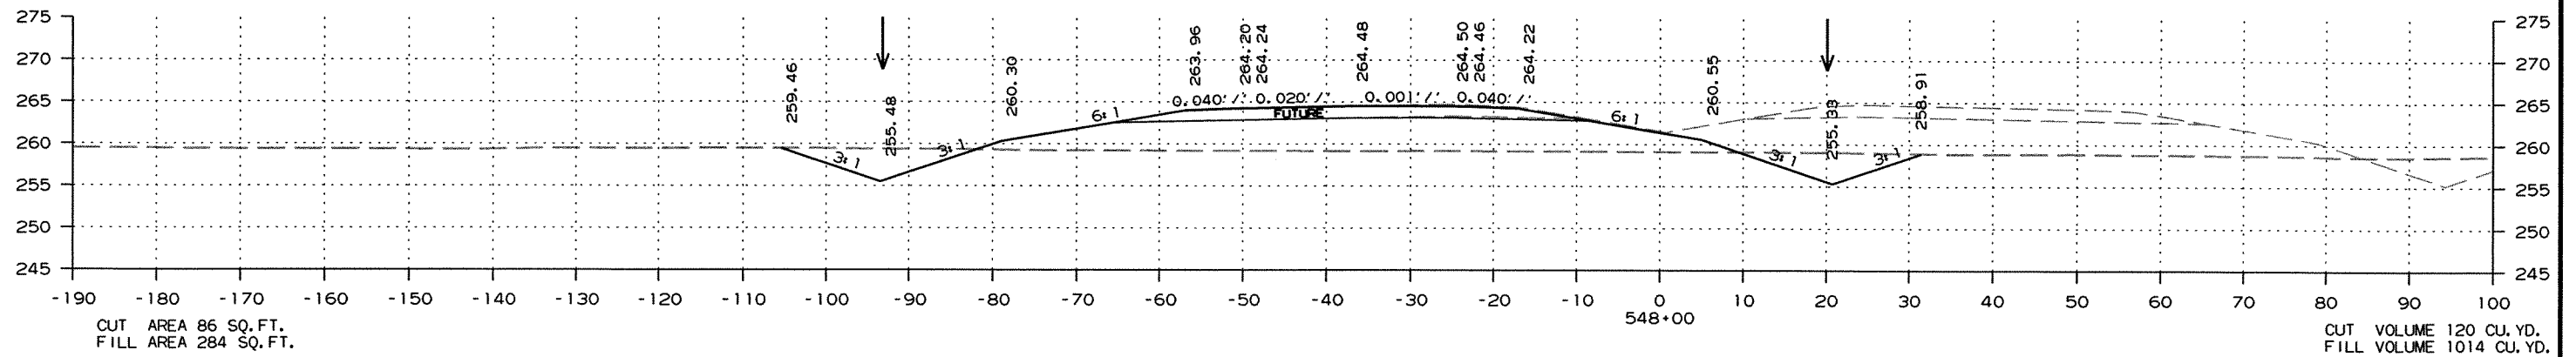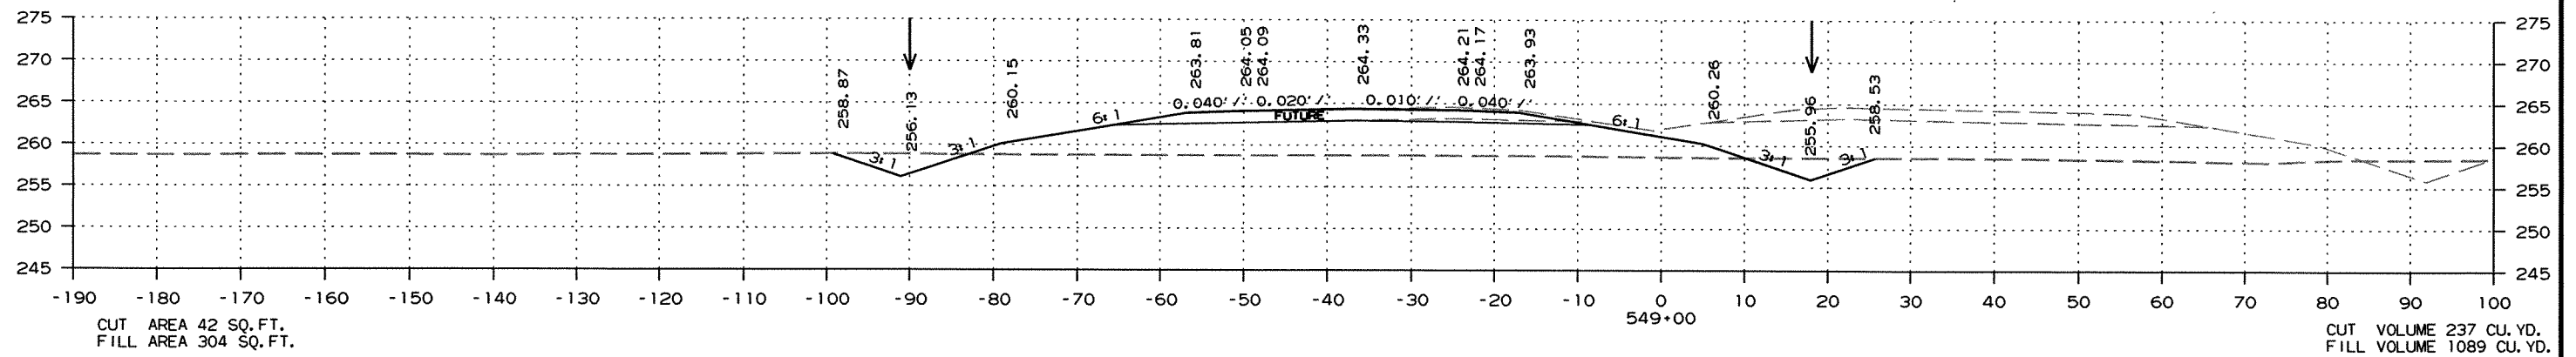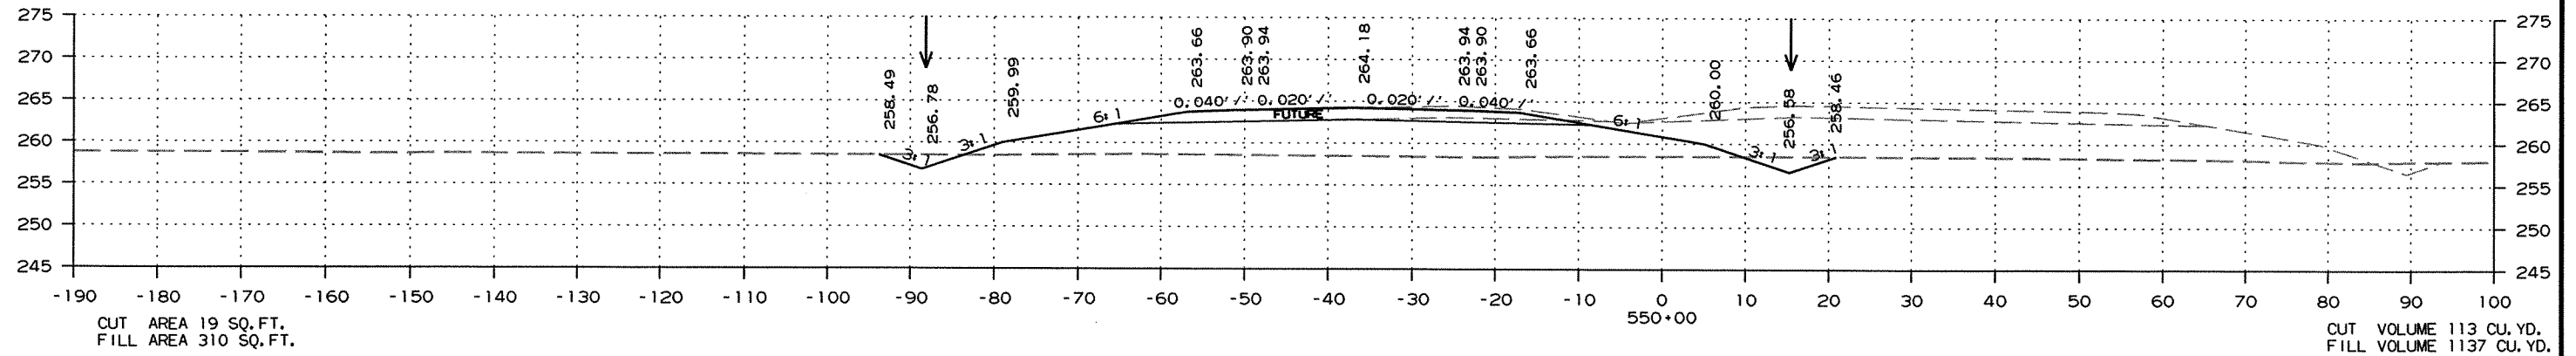

CROSS SECTION STA. 548+00 TO STA. 550+00

DATE REVISED	DATE FILMED	DATE REVISED	DATE FILMED	FED. RD. DIST. NO.	STATE	FED. AID PROJ. NO.	SHEET NO.	TOTAL SHEETS
				6	ARK.			
						JOB NO. 100710	257	289




2 CROSS SECTIONS

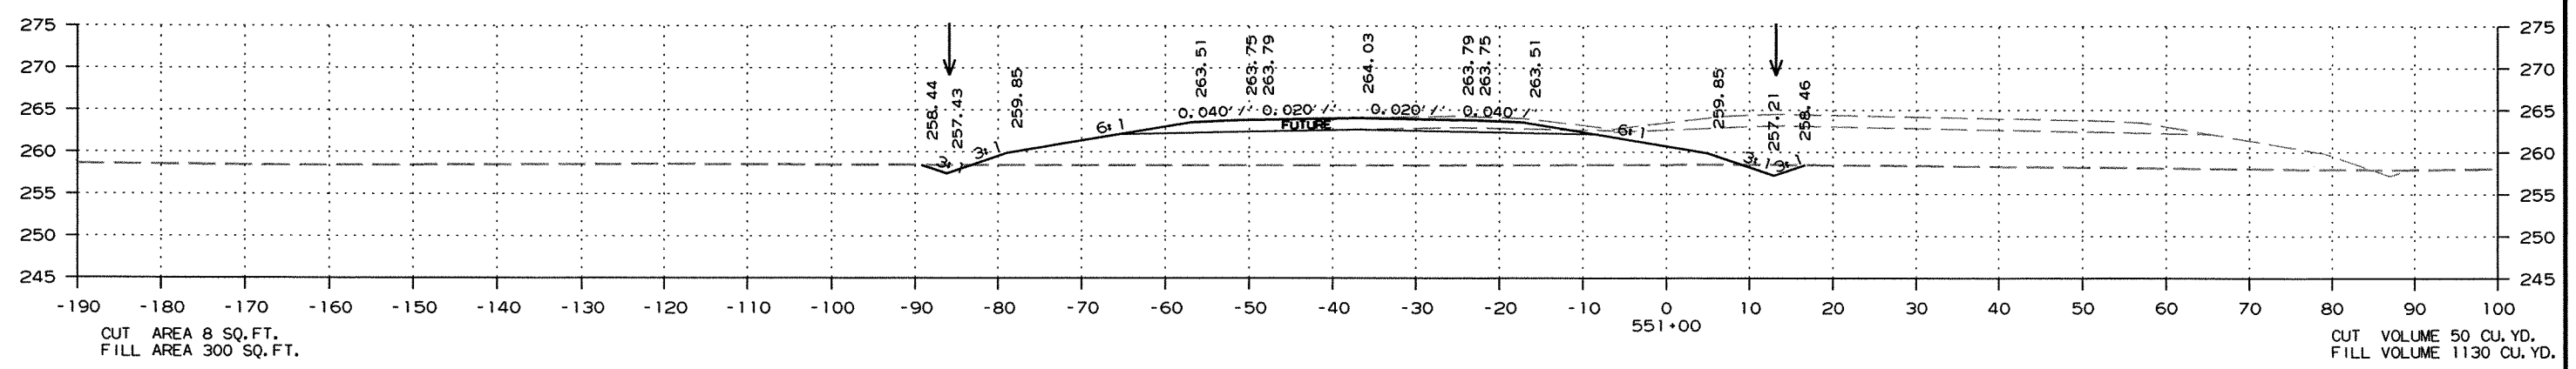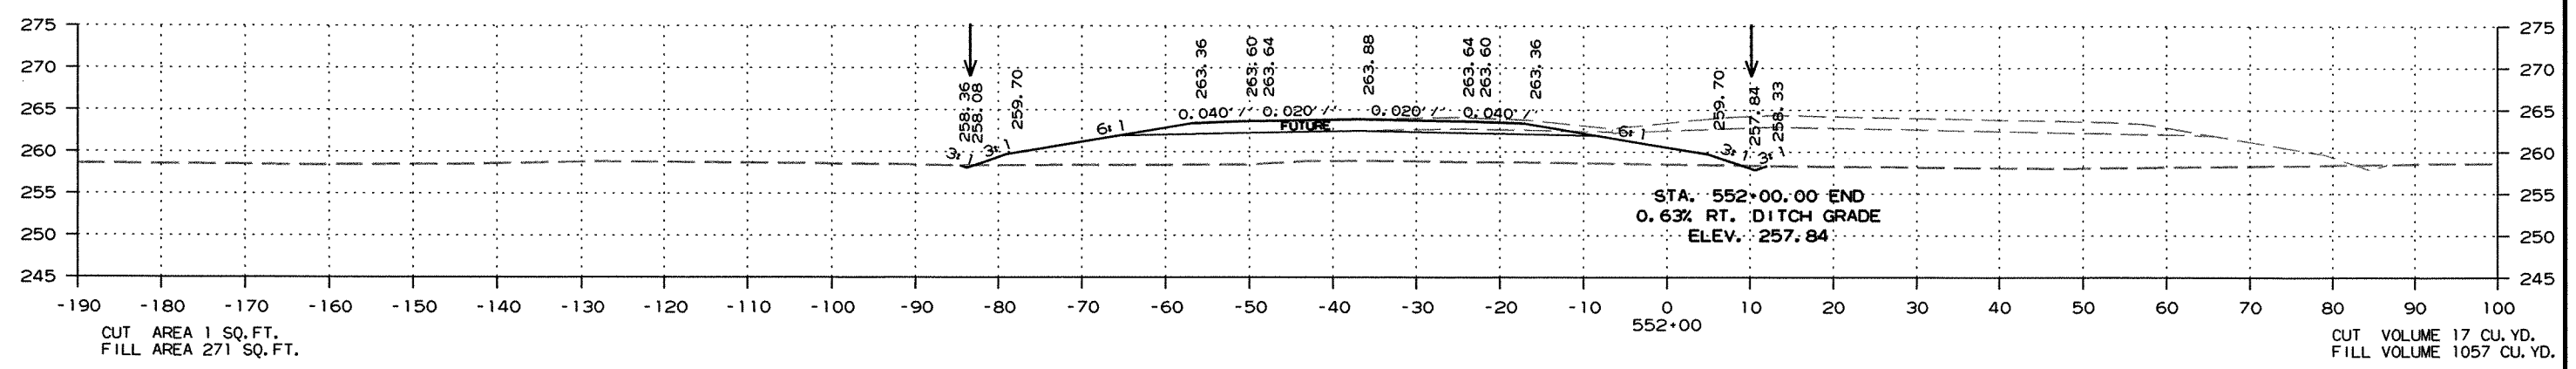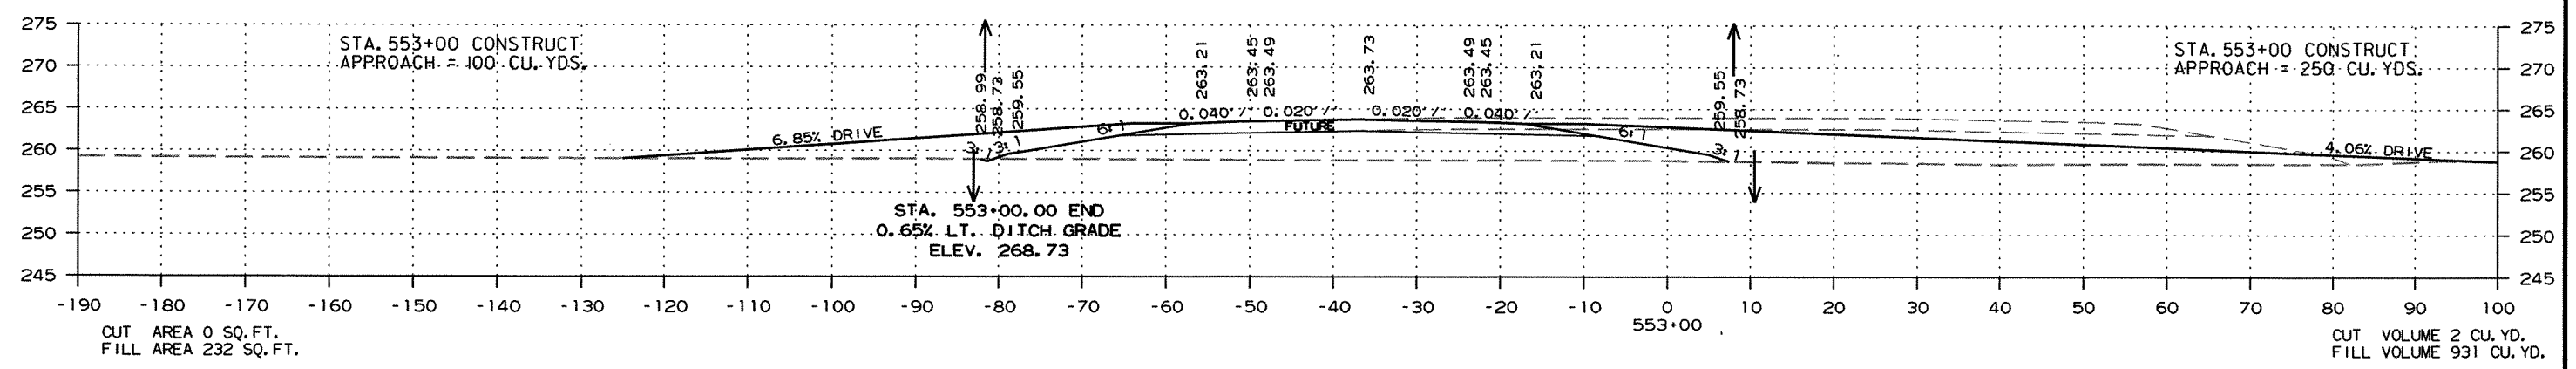

CROSS SECTION STA. 551+00 TO STA. 553+00

DATE REVISED	DATE FILMED	DATE REVISED	DATE FILMED	FED. RD. DIST. NO.	STATE	FED. AID PROJ. NO.	SHEET NO.	TOTAL SHEETS
				6	ARK.			
JOB NO. 100710							258	289




2 CROSS SECTIONS

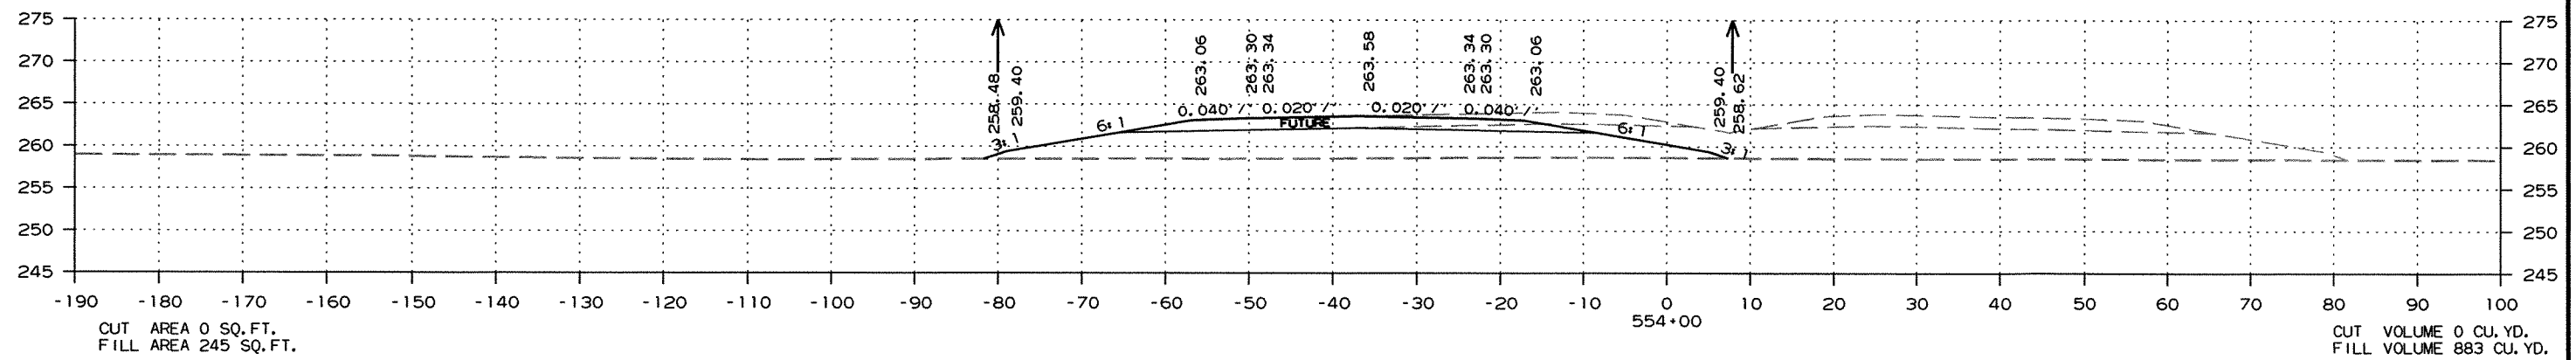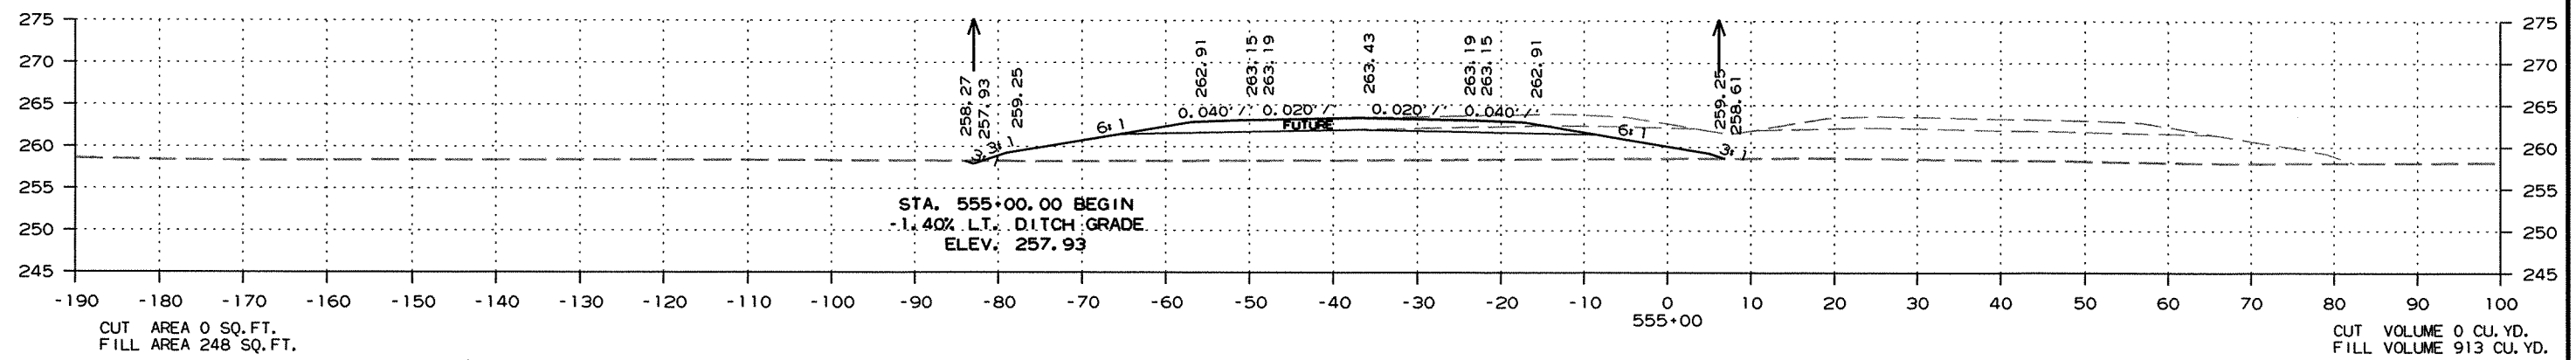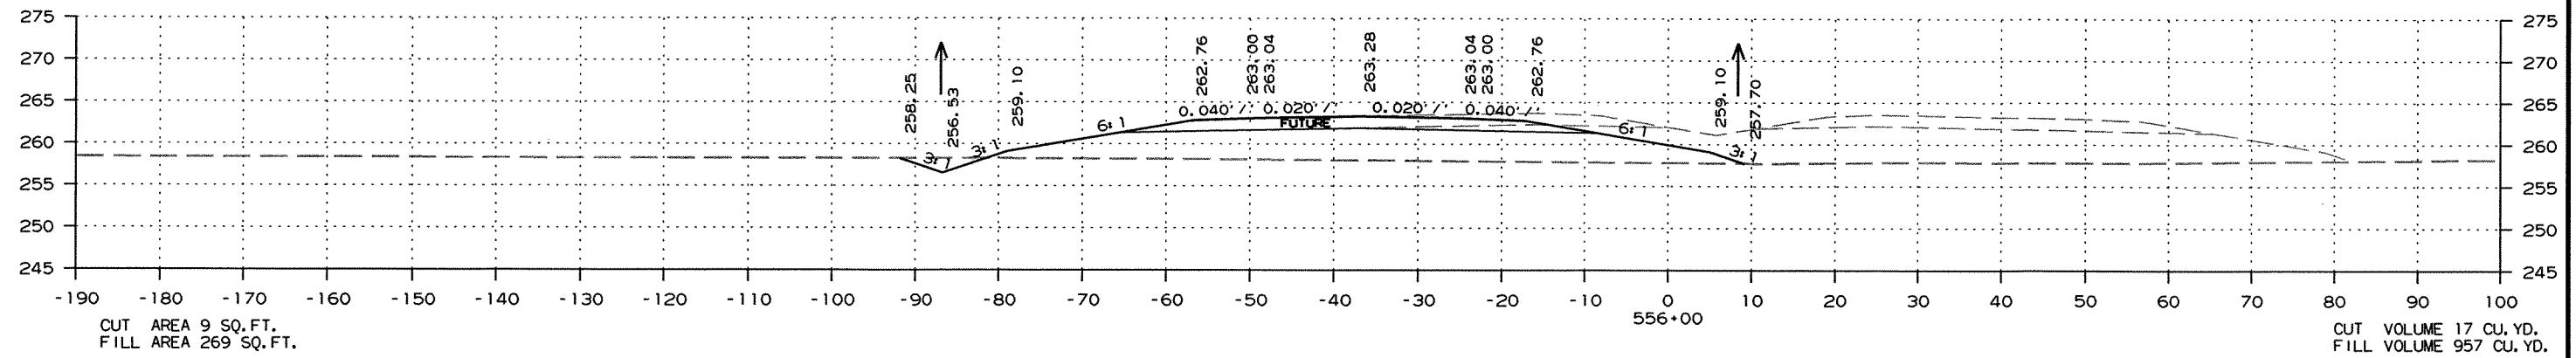

CROSS SECTION STA. 554+00 TO STA. 556+00




DATE REVISED	DATE FILMED	DATE REVISED	DATE FILMED	FED. RD. DIST. NO.	STATE	FED. AID PROJ. NO.	SHEET NO.	TOTAL SHEETS
				6	ARK.			
				JOB NO.	100710		259	289

2 CROSS SECTIONS

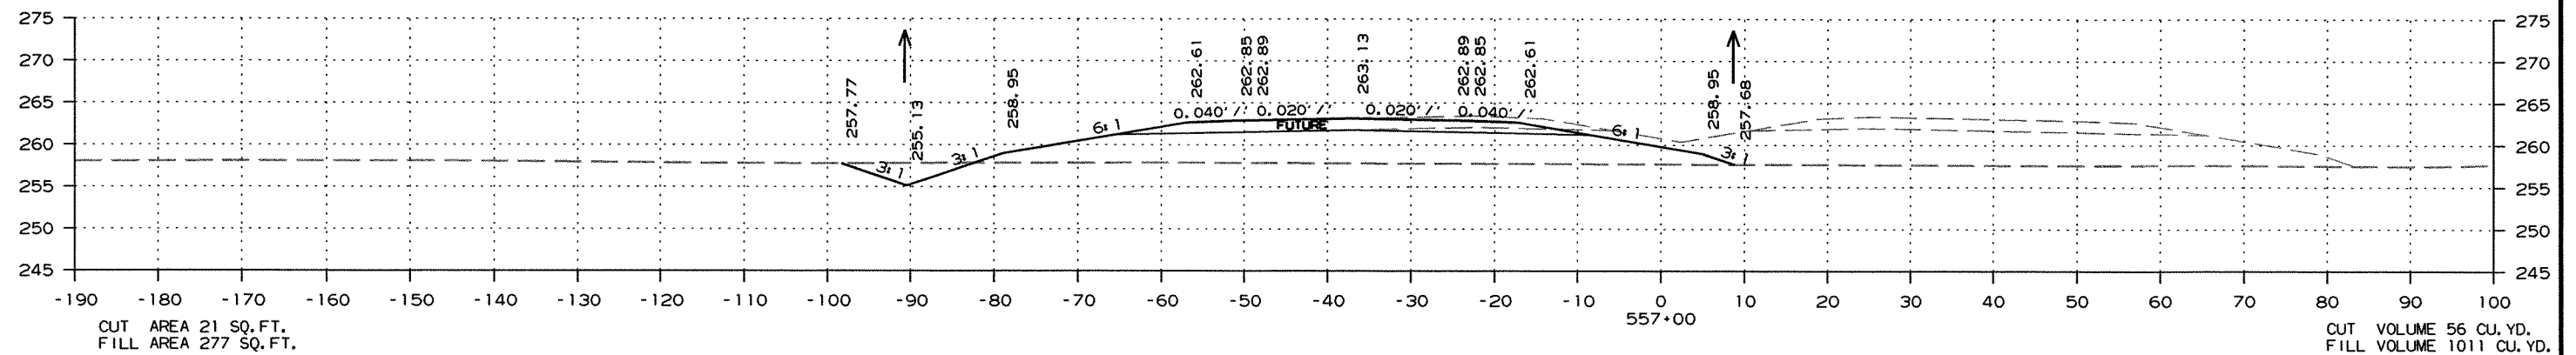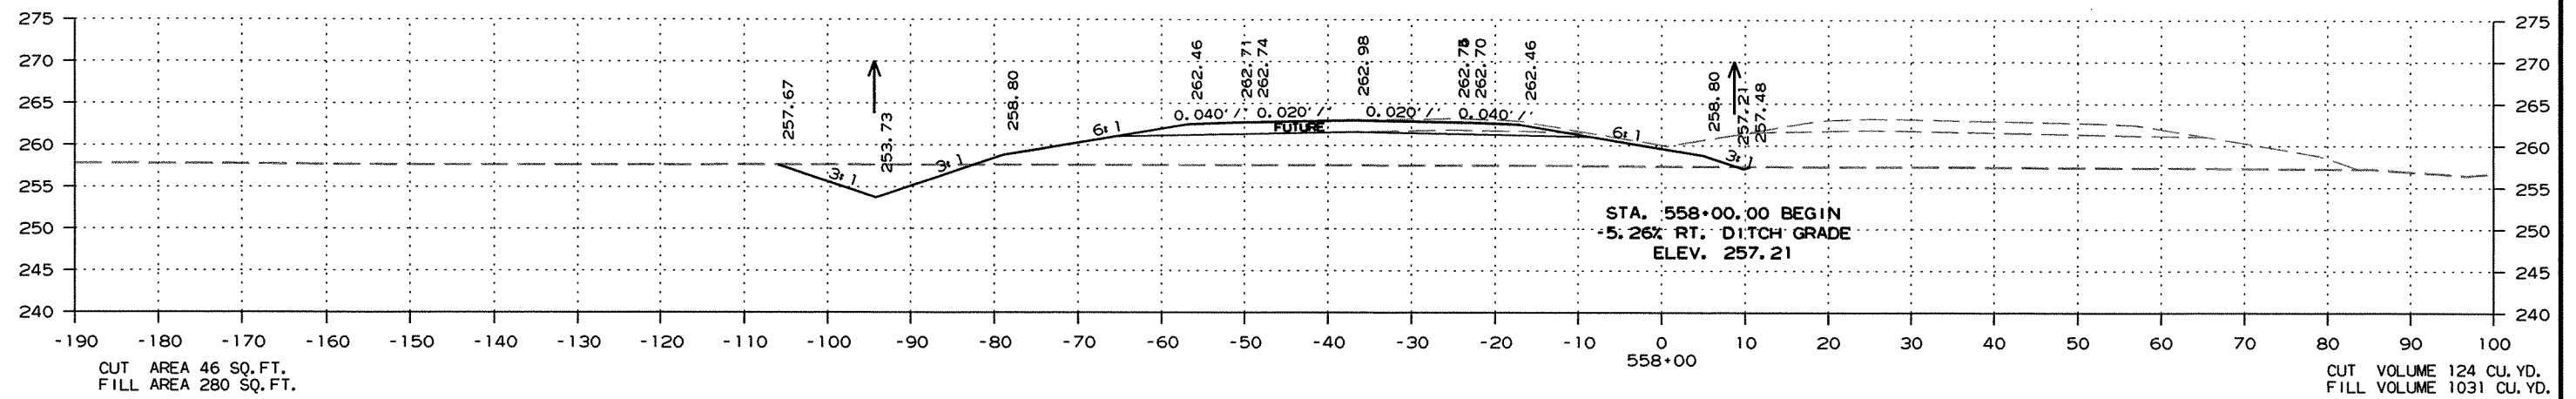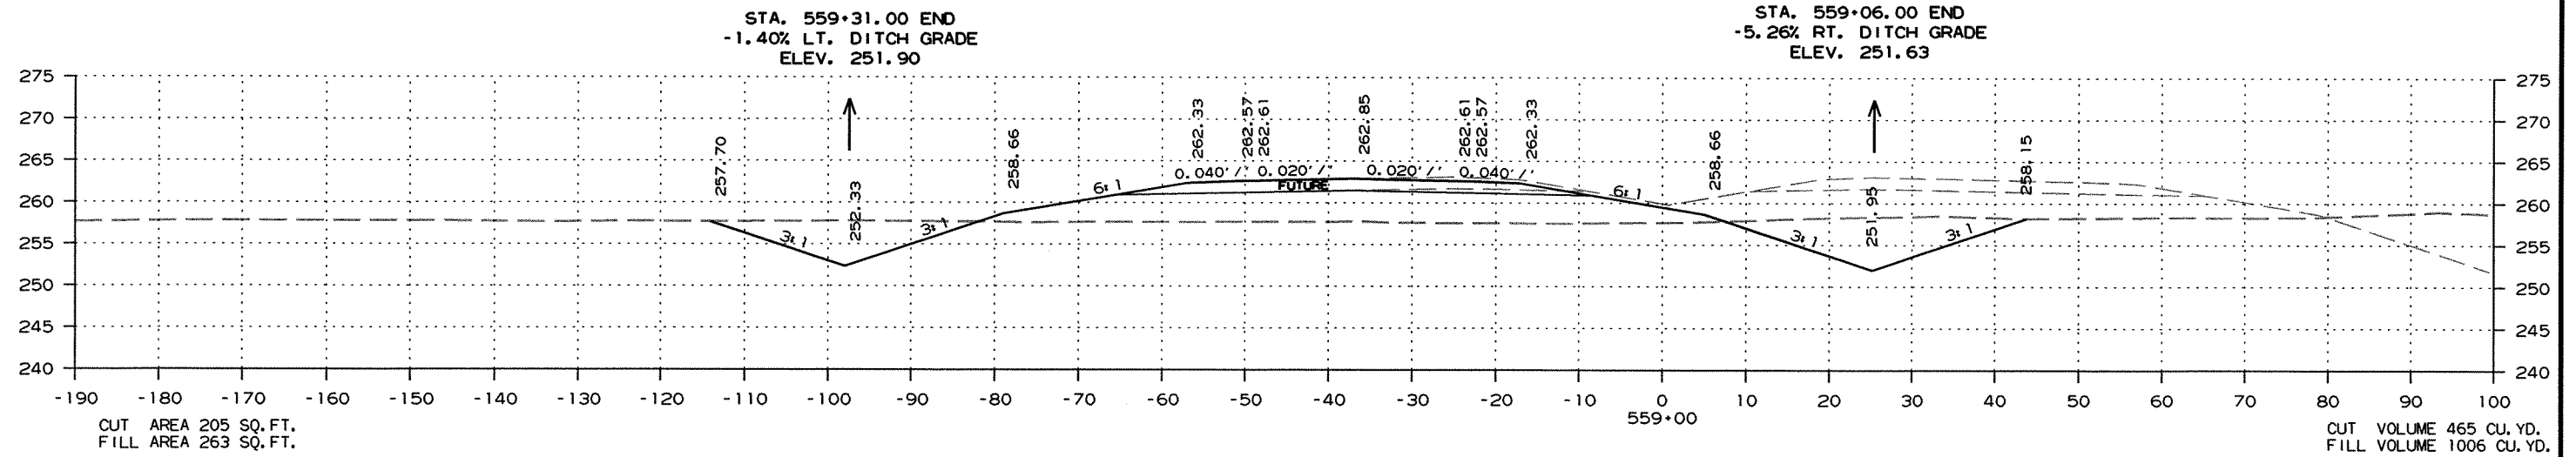

DATE REVISED	DATE FILMED	DATE REVISED	DATE FILMED	FED. RD. DIST. NO.	STATE	FED. AID PROJ. NO.	SHEET NO.	TOTAL SHEETS
				6	ARK.			
JOB NO. 100710							260	289

② CROSS SECTIONS

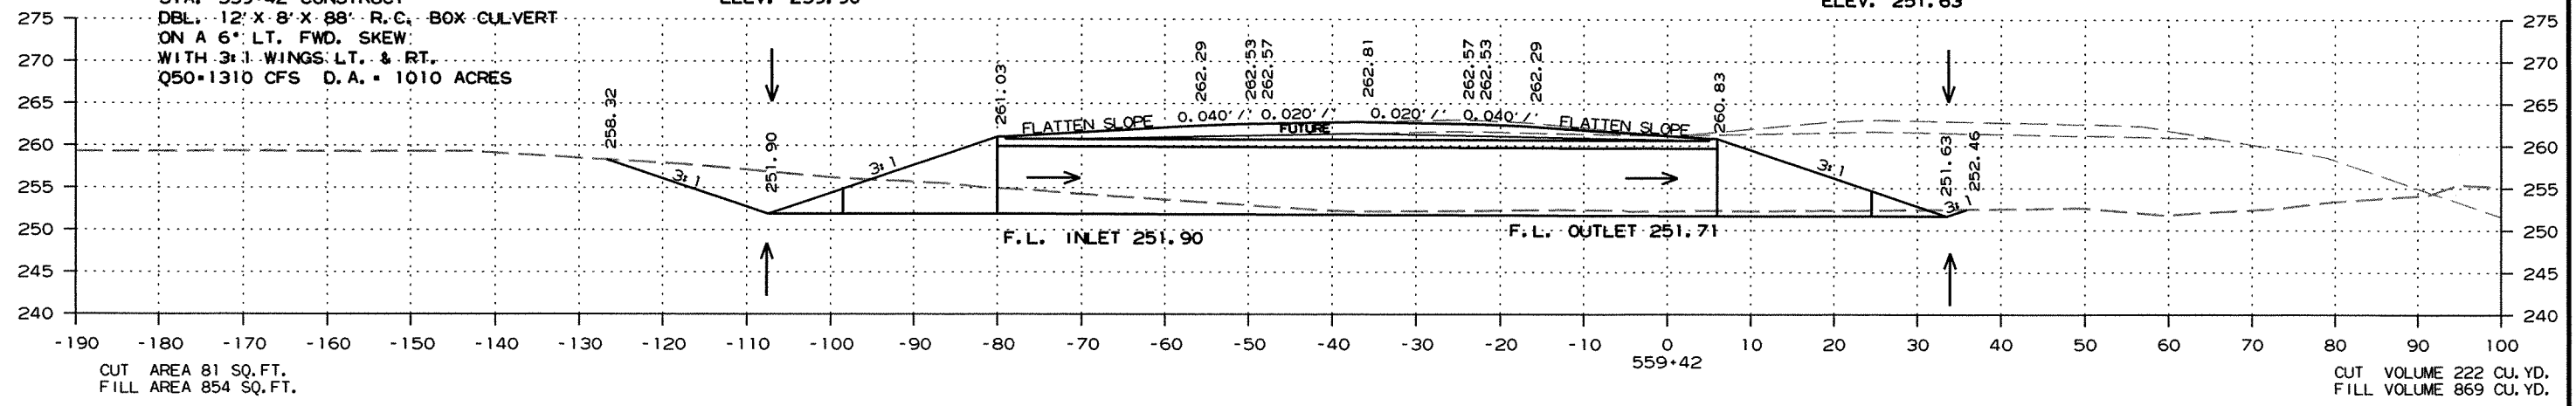
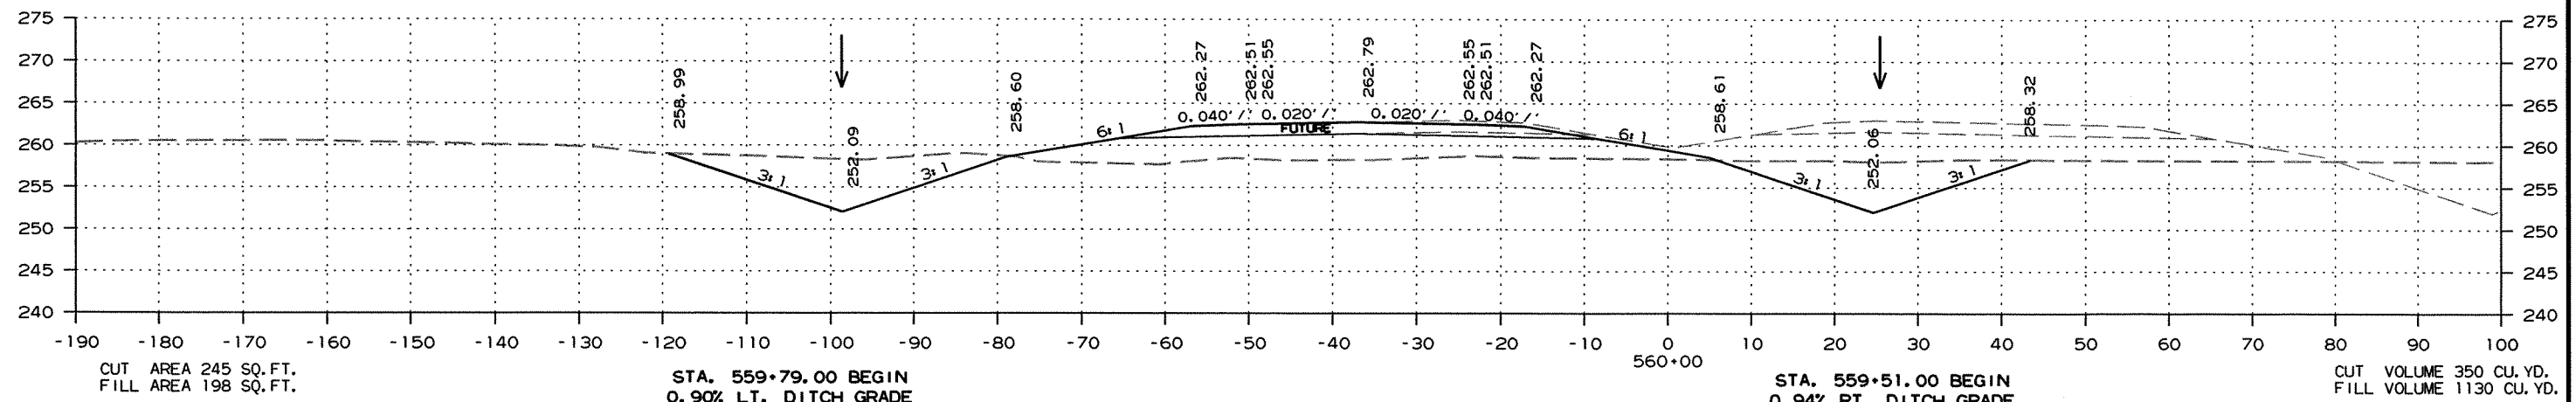
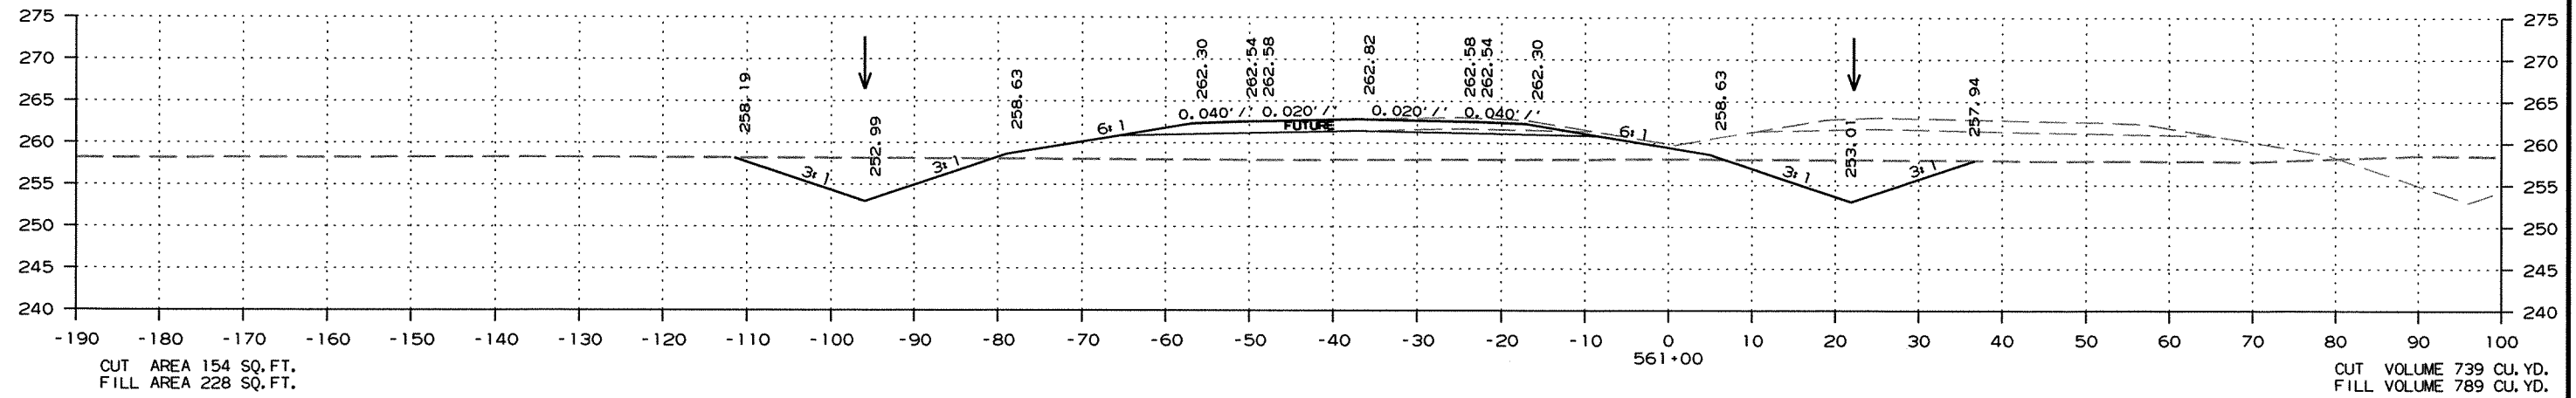


CROSS SECTION STA. 559+42 TO STA. 561+00

R100710.DGN 3/18/2011

DATE REVISED	DATE FILMED	DATE REVISED	DATE FILMED	FED. RD. DIST. NO.	STATE	FED. AID PROJ. NO.	SHEET NO.	TOTAL SHEETS
				6	ARK.			
						JOB NO. 100710	261	289




2 CROSS SECTIONS

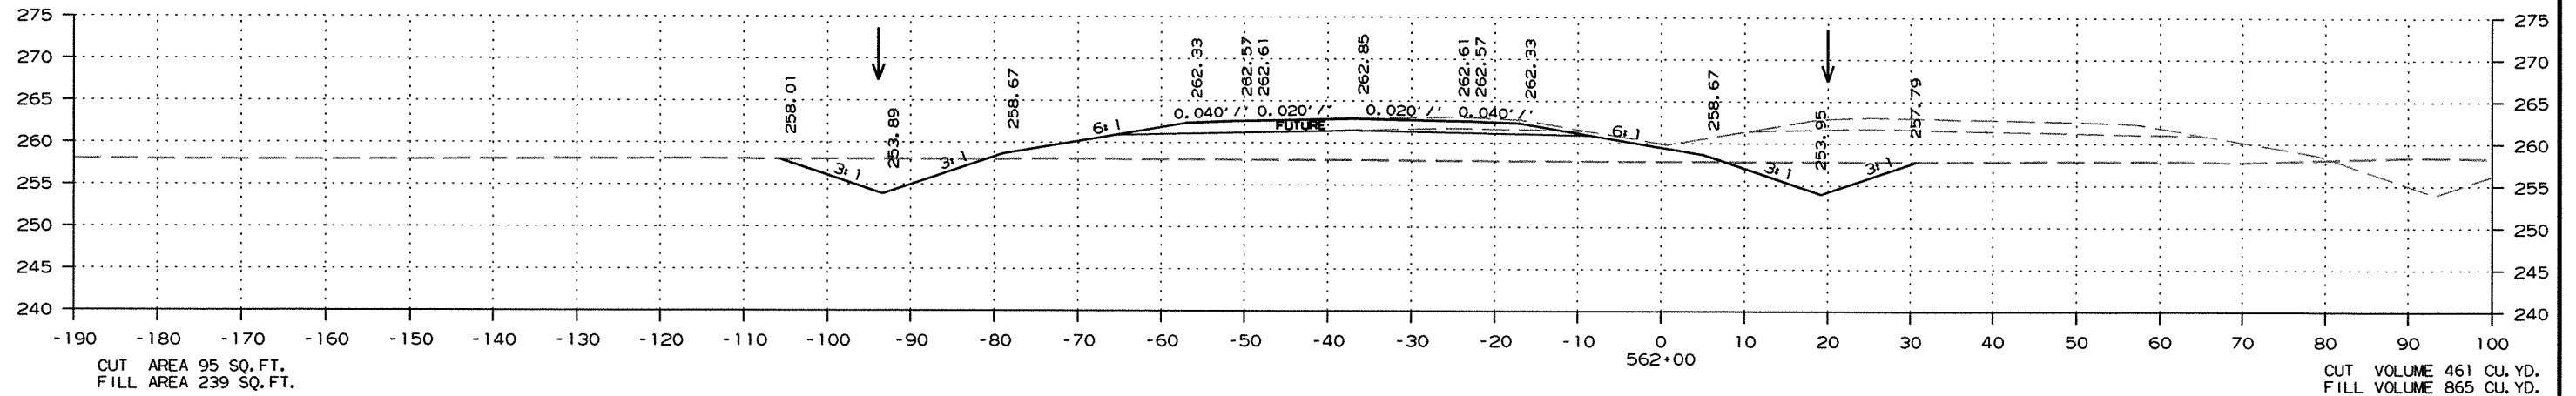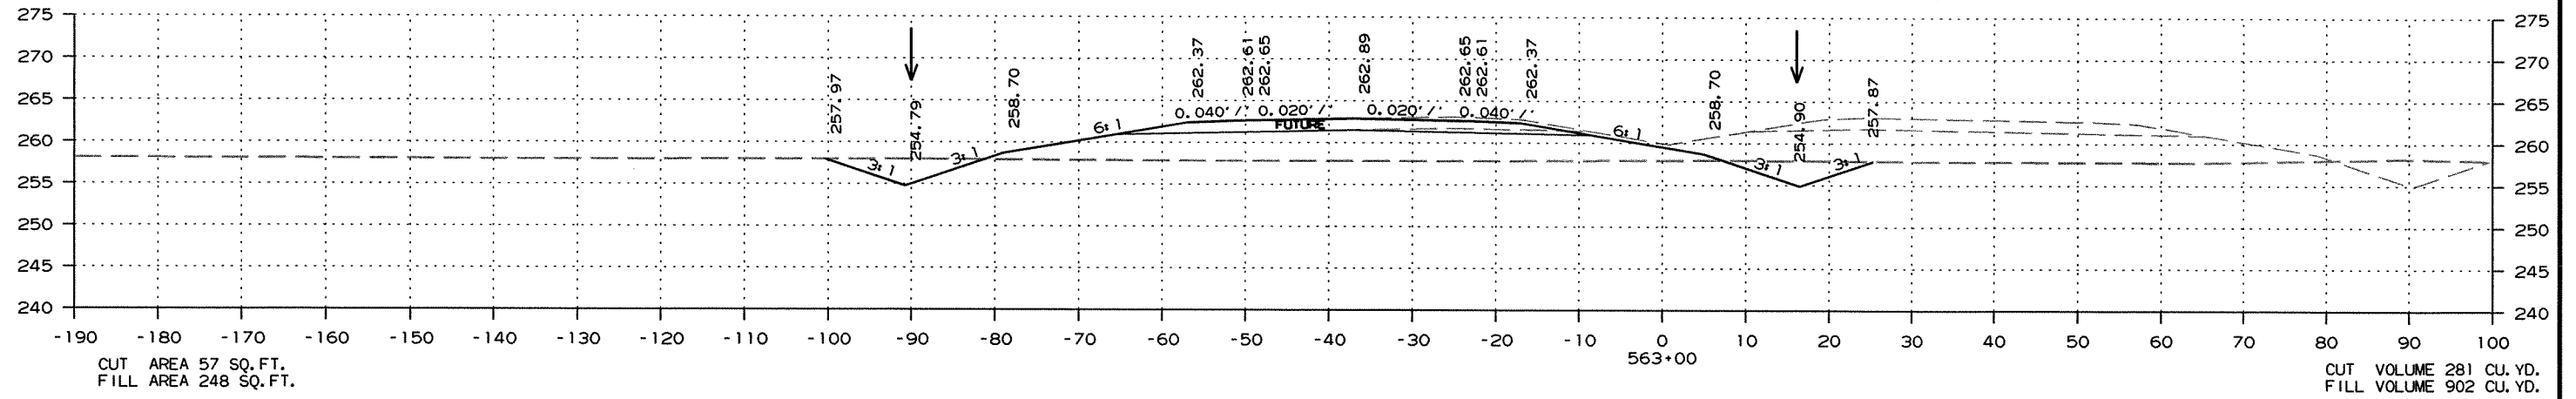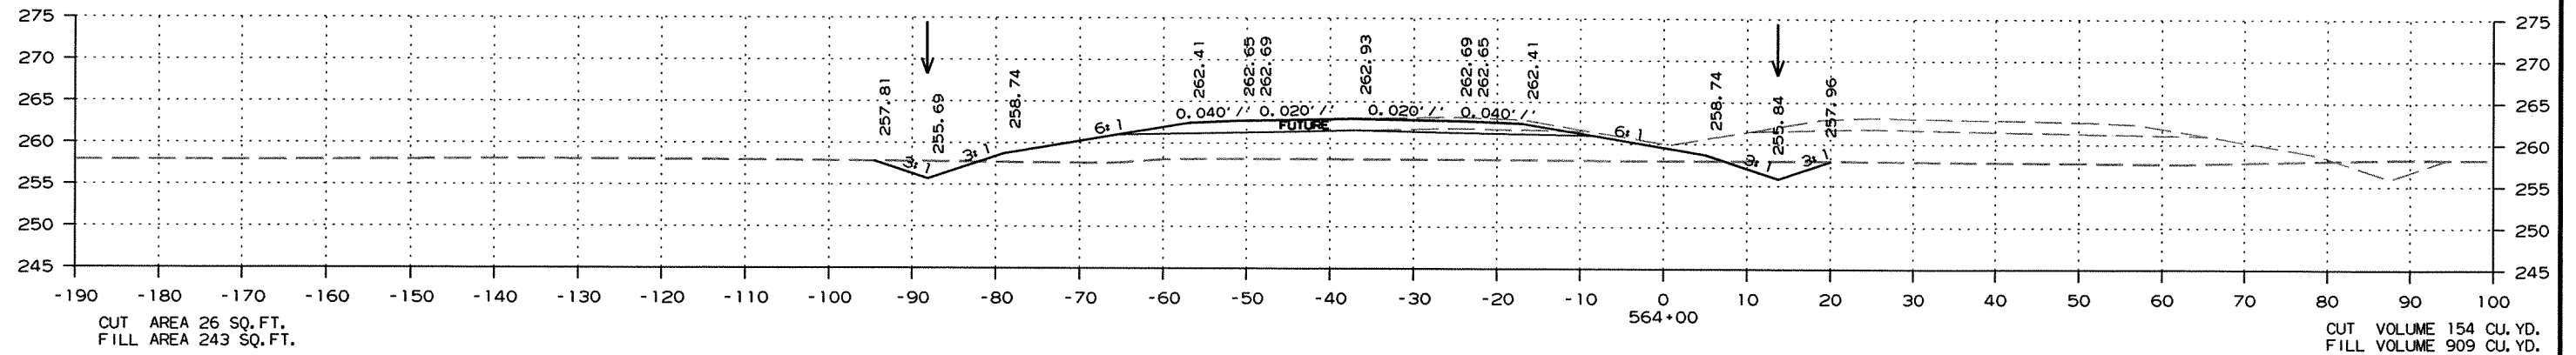

CROSS SECTION STA. 562+00 TO STA. 564+00

DATE REVISED	DATE FILMED	DATE REVISED	DATE FILMED	FED. RD. DIST. NO.	STATE	FED. AID PROJ. NO.	SHEET NO.	TOTAL SHEETS
				6	ARK.			
				JOB NO.	100710		262	289

② CROSS SECTIONS

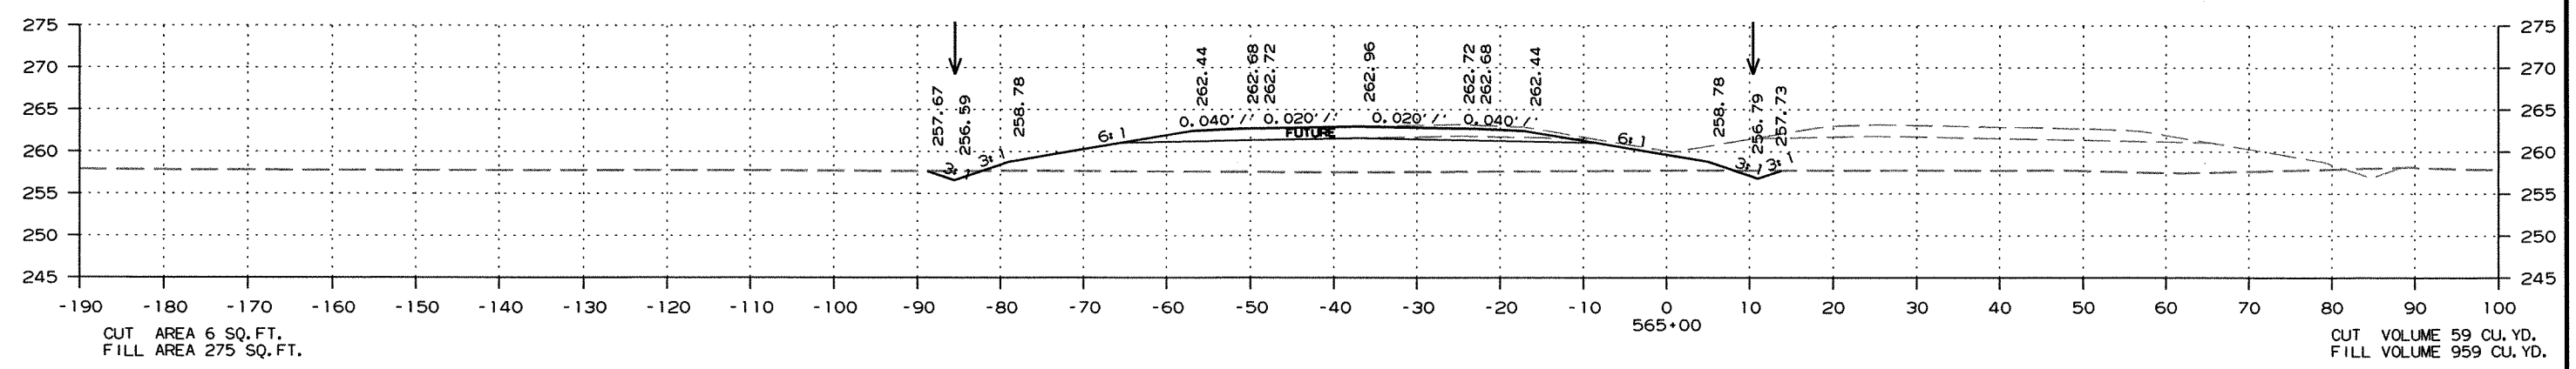
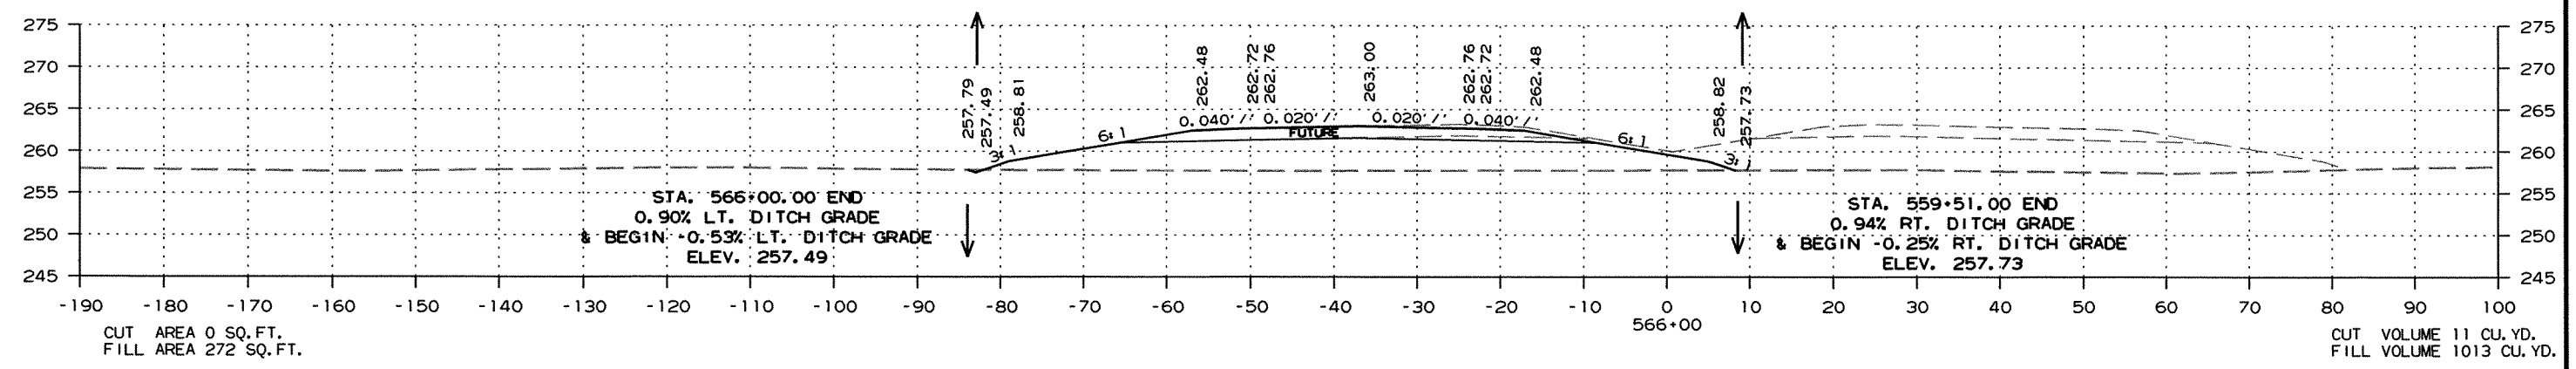
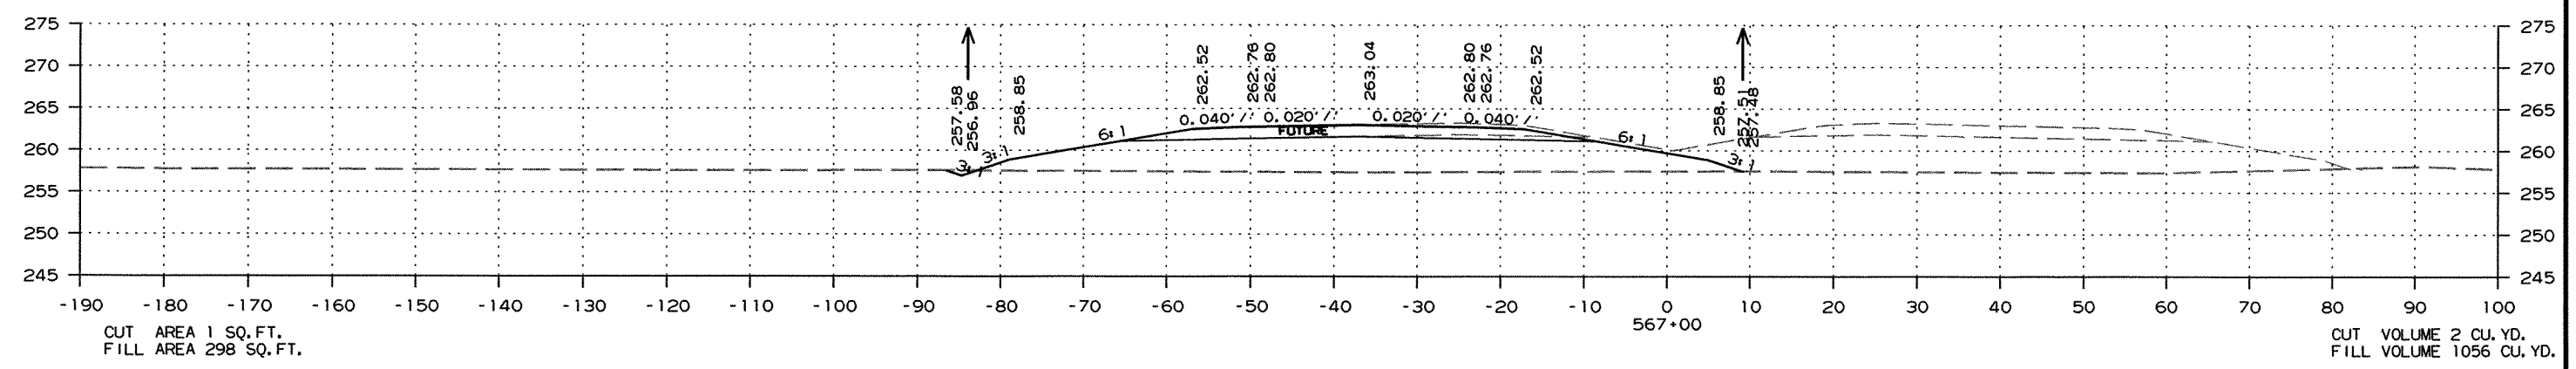


CROSS SECTION STA. 565+00 TO STA. 567+00

R100710.DGN 3/18/2011

DATE REVISED	DATE FILMED	DATE REVISED	DATE FILMED	FED. RD. DIST. NO.	STATE	FED. AID PROJ. NO.	SHEET NO.	TOTAL SHEETS
				6	ARK.			
				JOB NO.	100710		263	289




2 CROSS SECTIONS

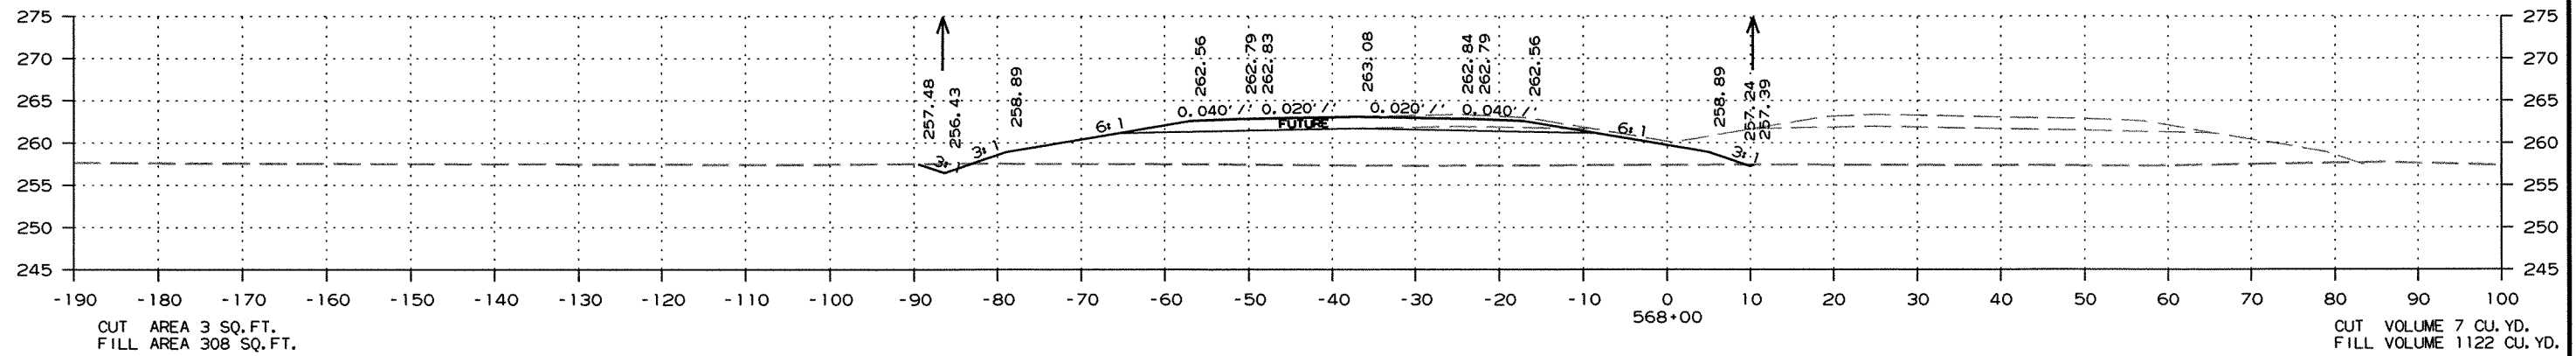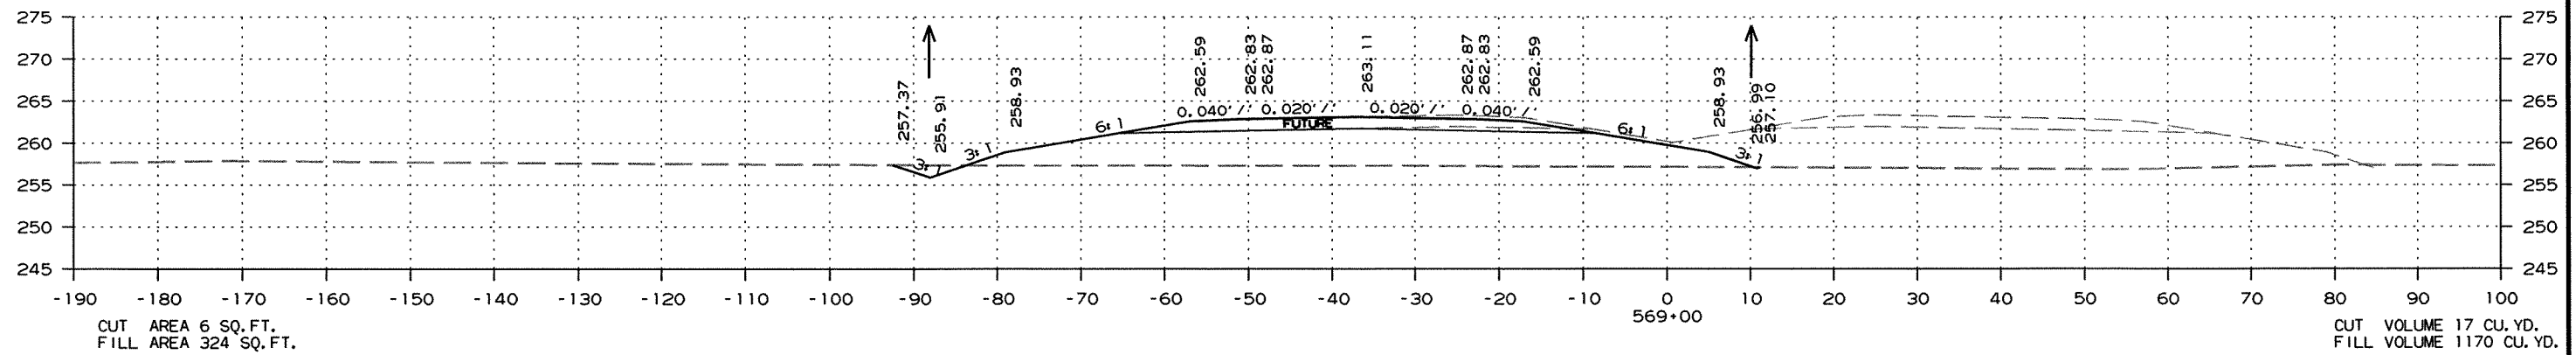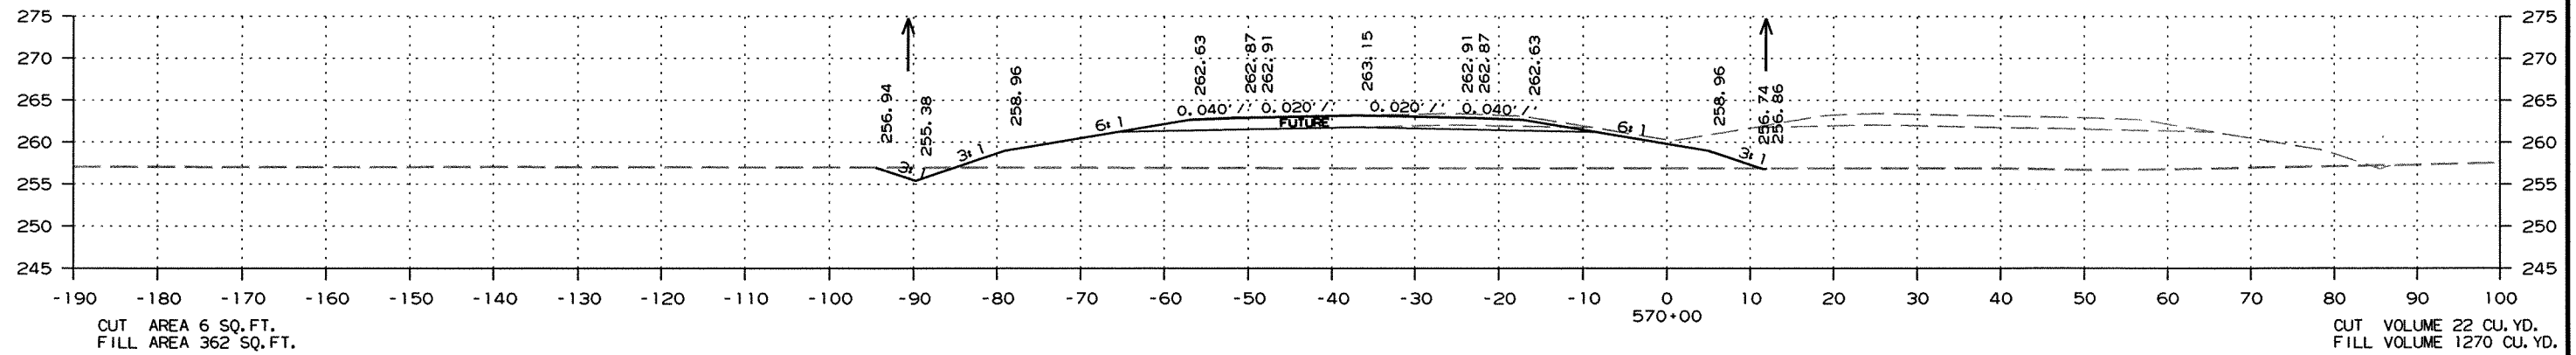

CROSS SECTION STA. 568+00 TO STA. 570+00

DATE REVISED	DATE FILMED	DATE REVISED	DATE FILMED	FED. RD. DIST. NO.	STATE	FED. AID PROJ. NO.	SHEET NO.	TOTAL SHEETS
				6	ARK.			
				JOB NO.	100710		264	289




2 CROSS SECTIONS

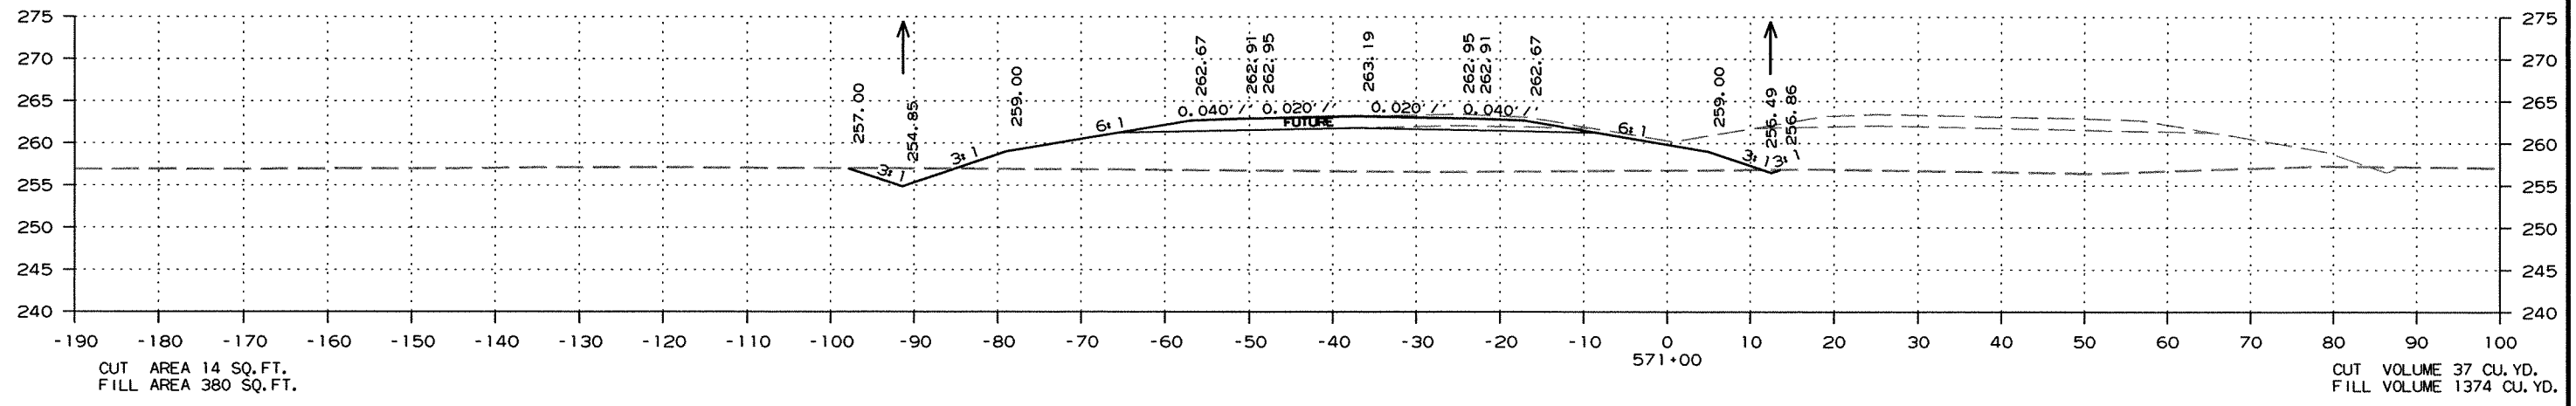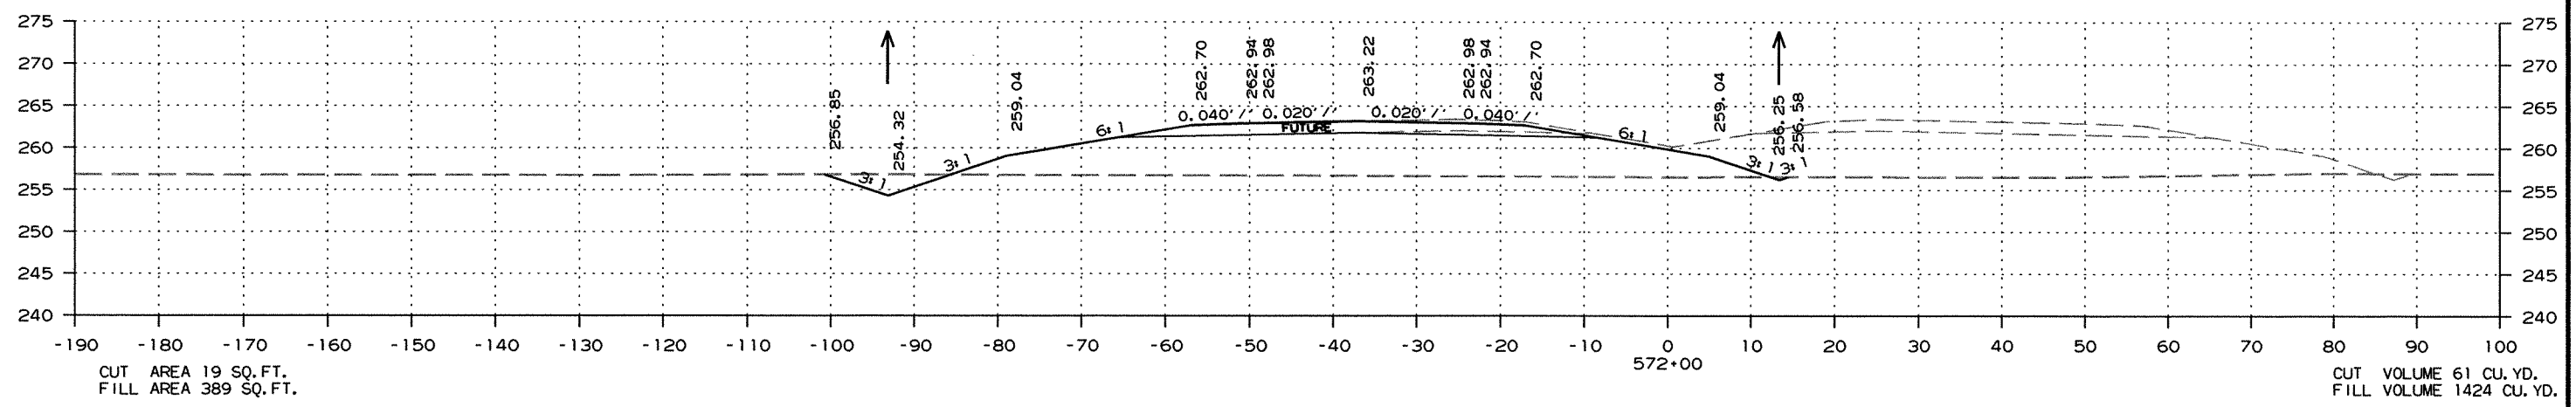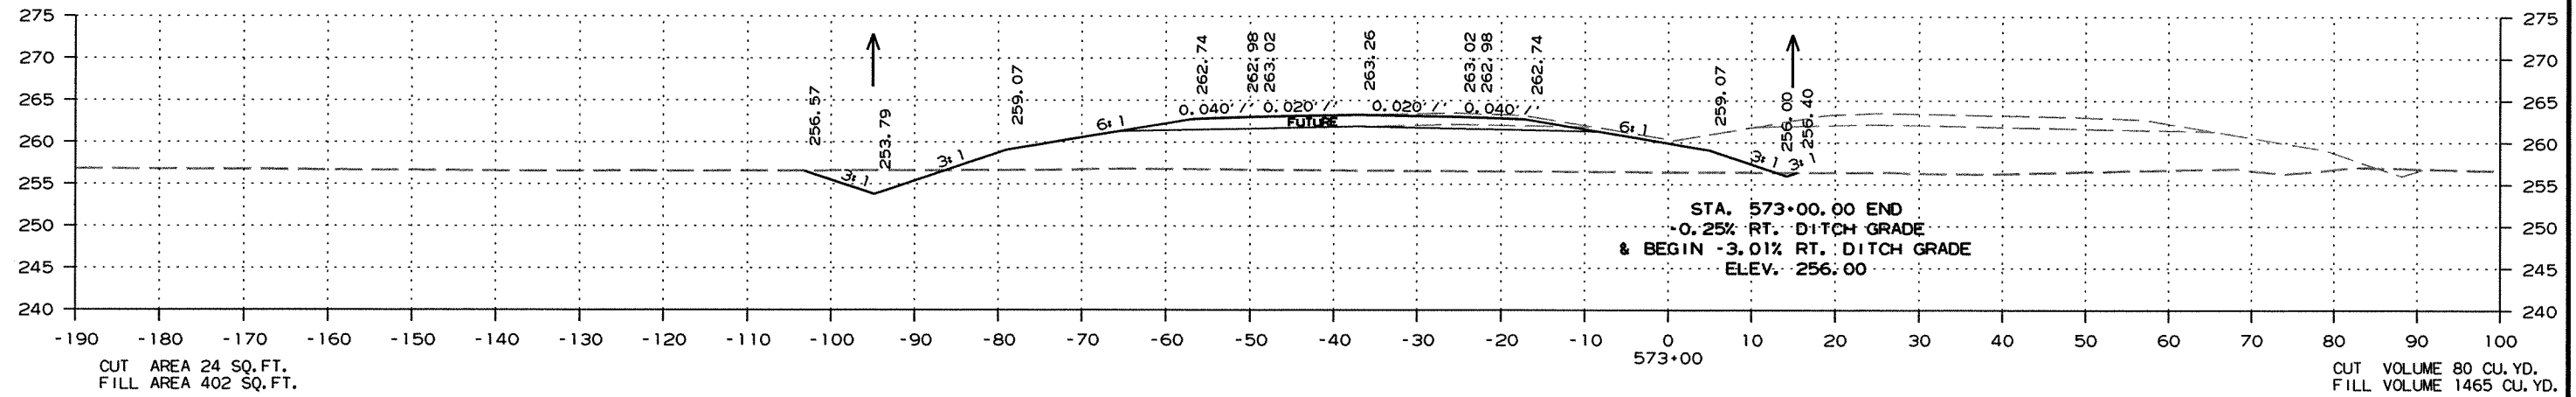

CROSS SECTION STA. 571+00 TO STA. 573+00

DATE REVISED	DATE FILMED	DATE REVISED	DATE FILMED	FED. RD. DIST. NO.	STATE	FED. AID PROJ. NO.	SHEET NO.	TOTAL SHEETS
				6	ARK.			
				JOB NO.	100710		265	289




2 CROSS SECTIONS

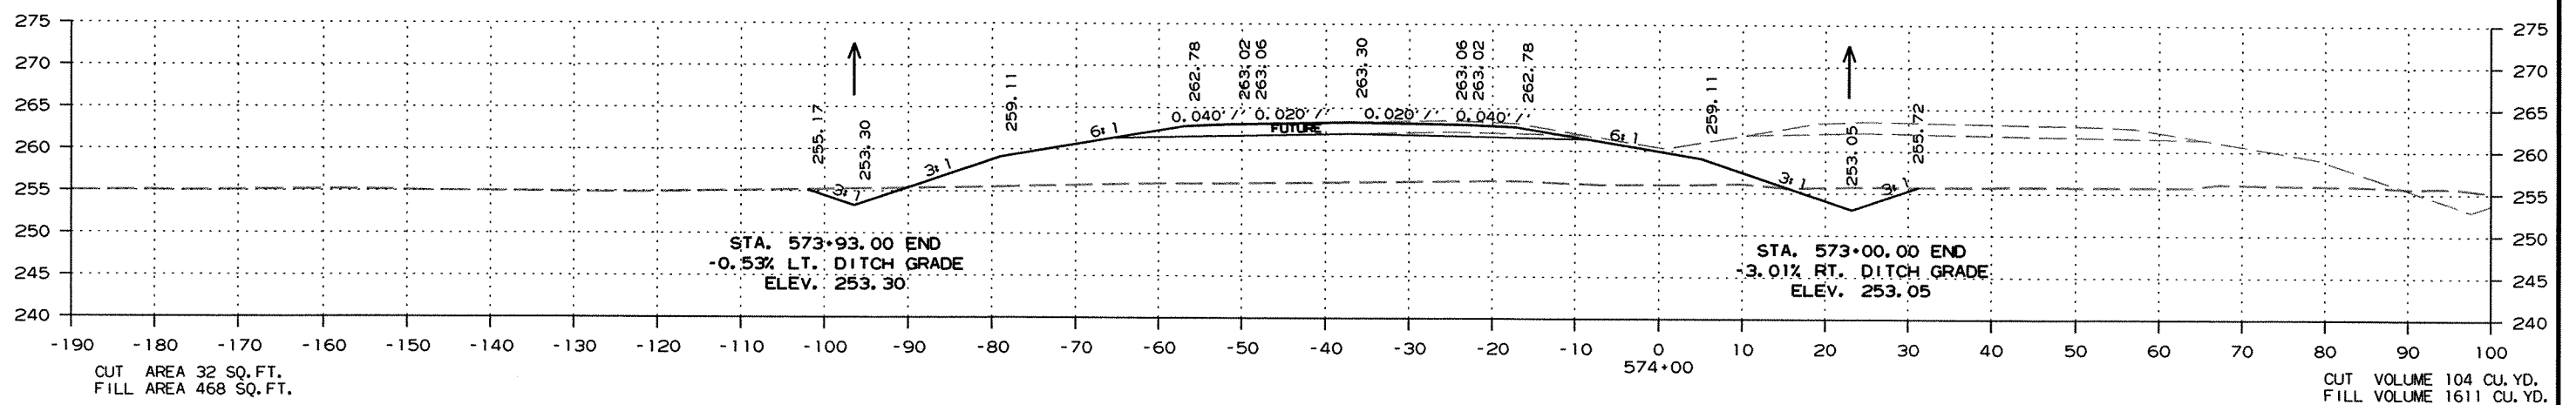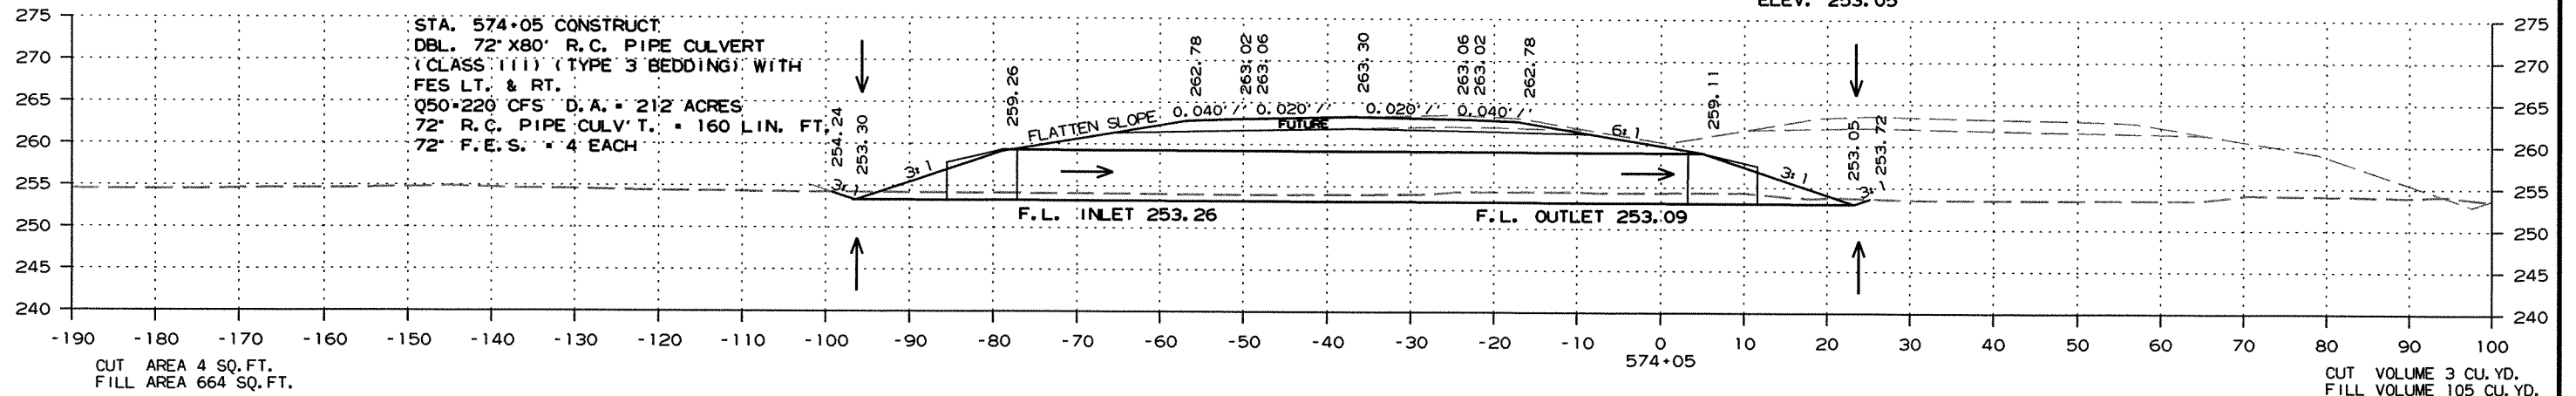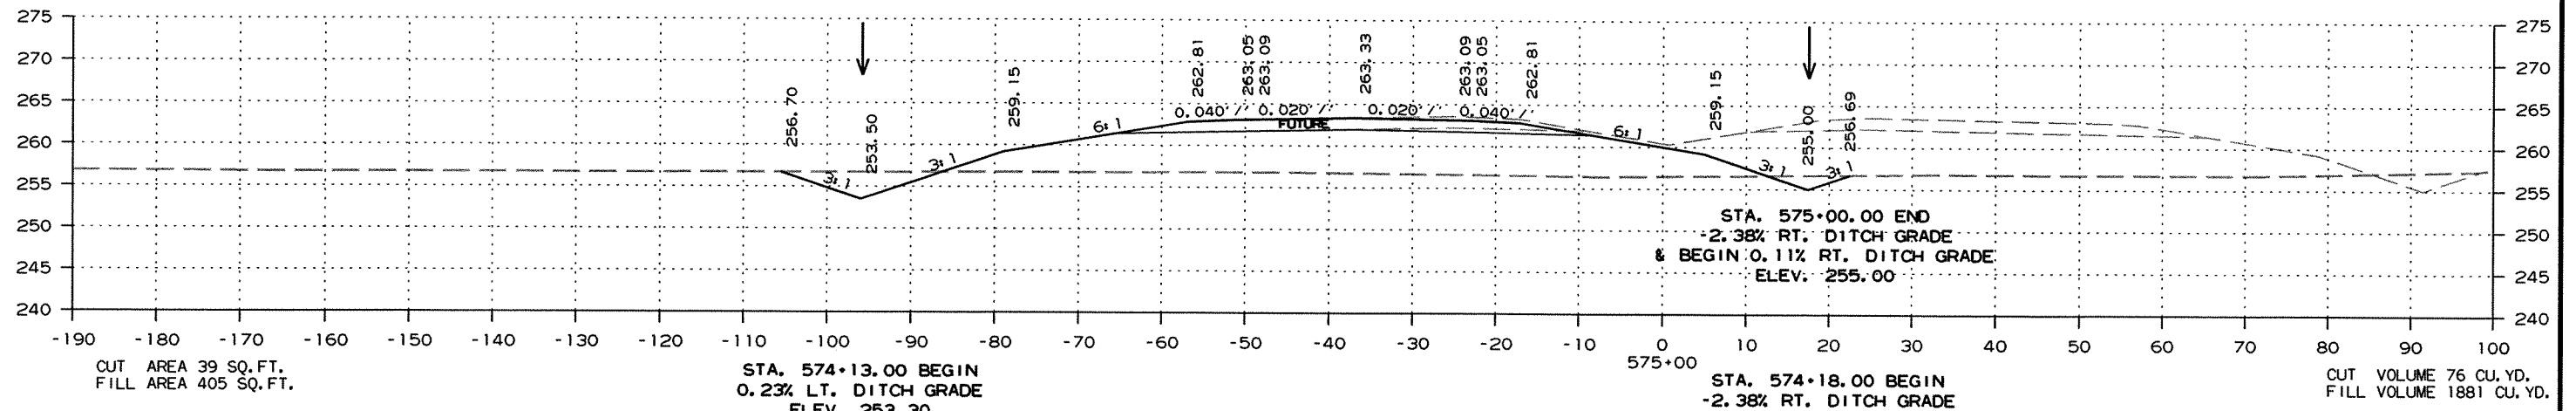

CROSS SECTION STA. 574+00 TO STA. 575+00

DATE REVISED	DATE FILMED	DATE REVISED	DATE FILMED	FED. RD. DIST. NO.	STATE	FED. AID PROJ. NO.	SHEET NO.	TOTAL SHEETS
				6	ARK.			
						JOB NO. 100710	266	289




2 CROSS SECTIONS

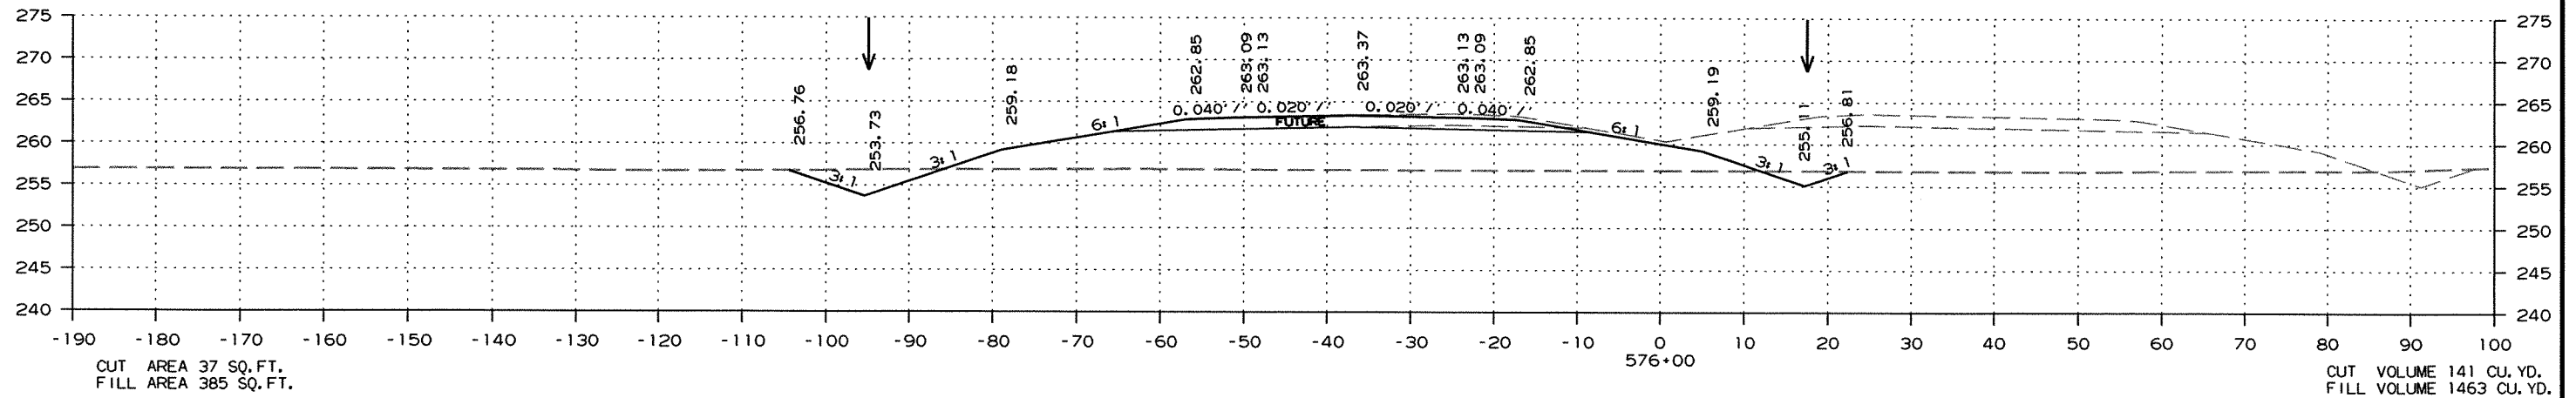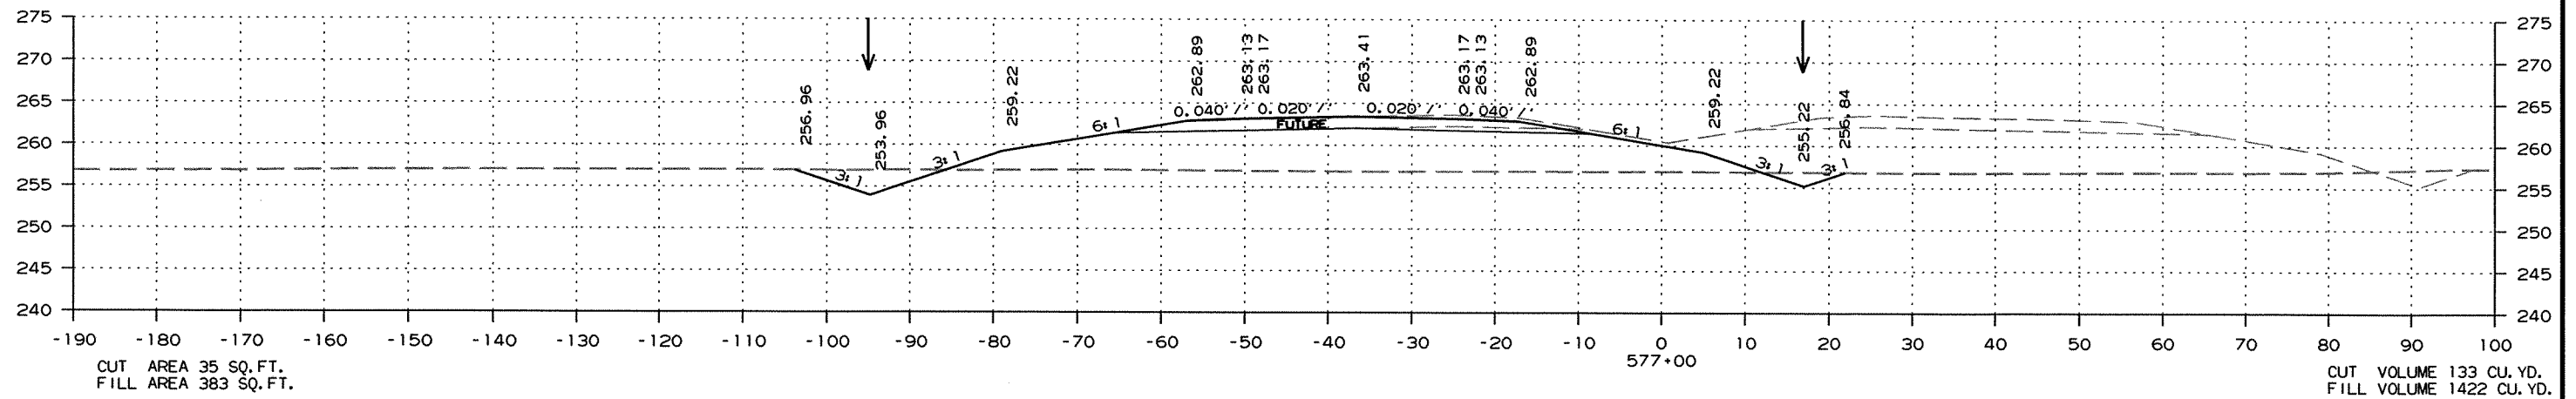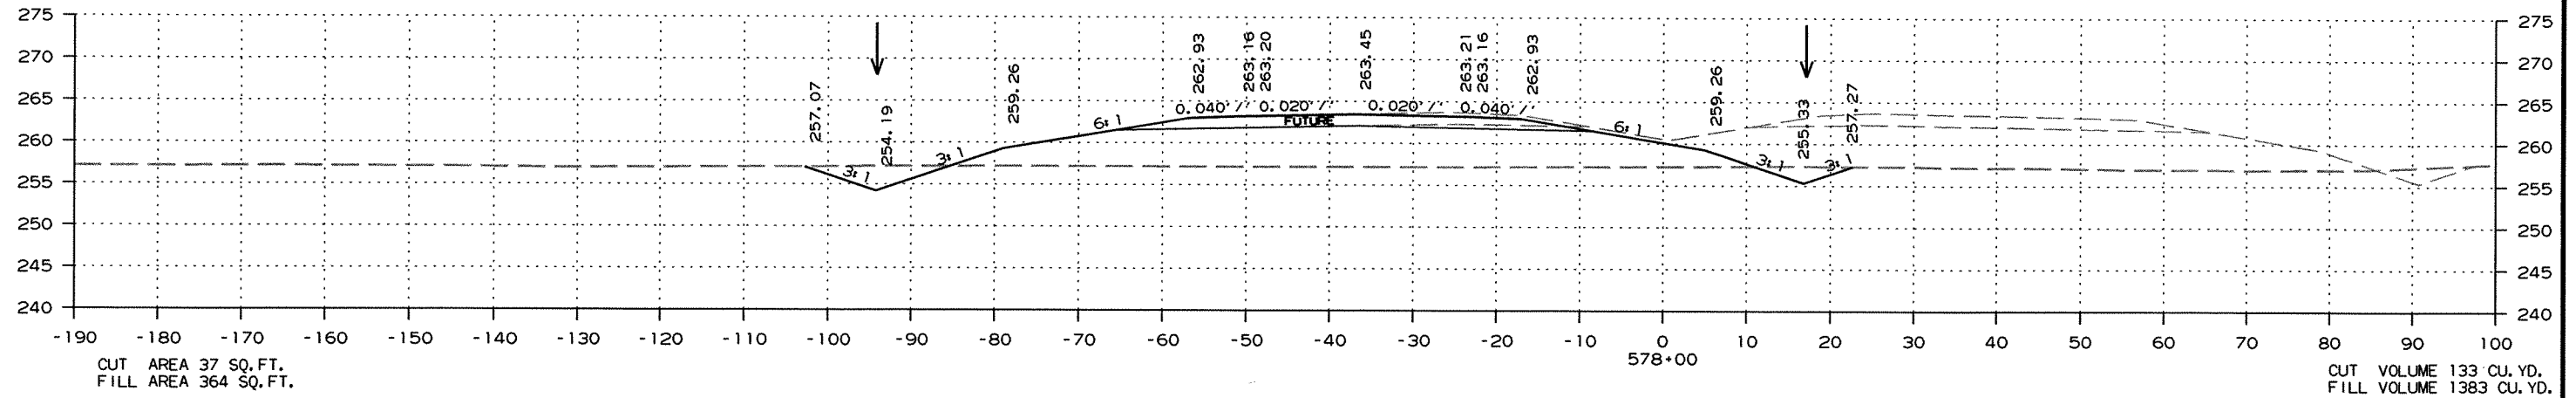

CROSS SECTION STA. 576+00 TO STA. 578+00

DATE REVISED	DATE FILMED	DATE REVISED	DATE FILMED	FED. RD. DIST. NO.	STATE	FED. AID PROJ. NO.	SHEET NO.	TOTAL SHEETS
				6	ARK.			
						JOB NO. 100710	267	289

2 CROSS SECTIONS

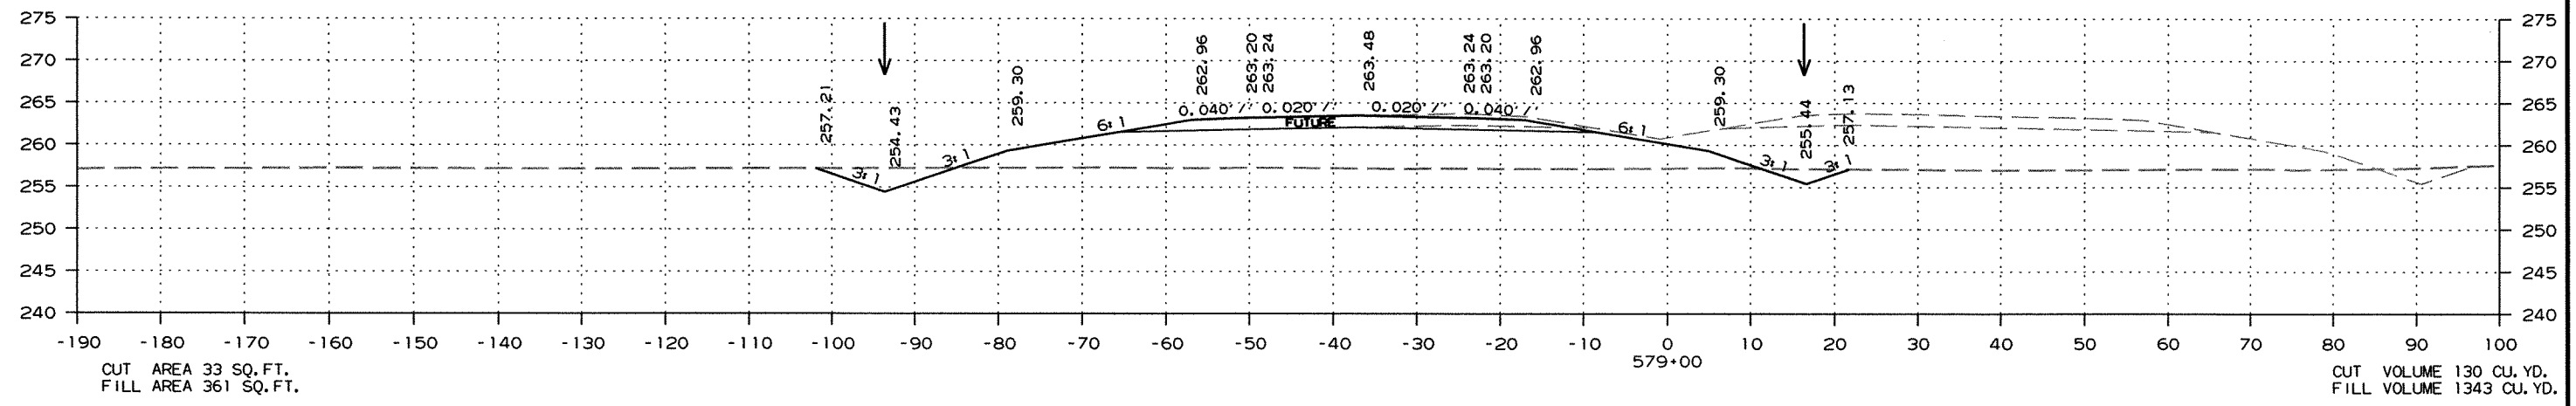
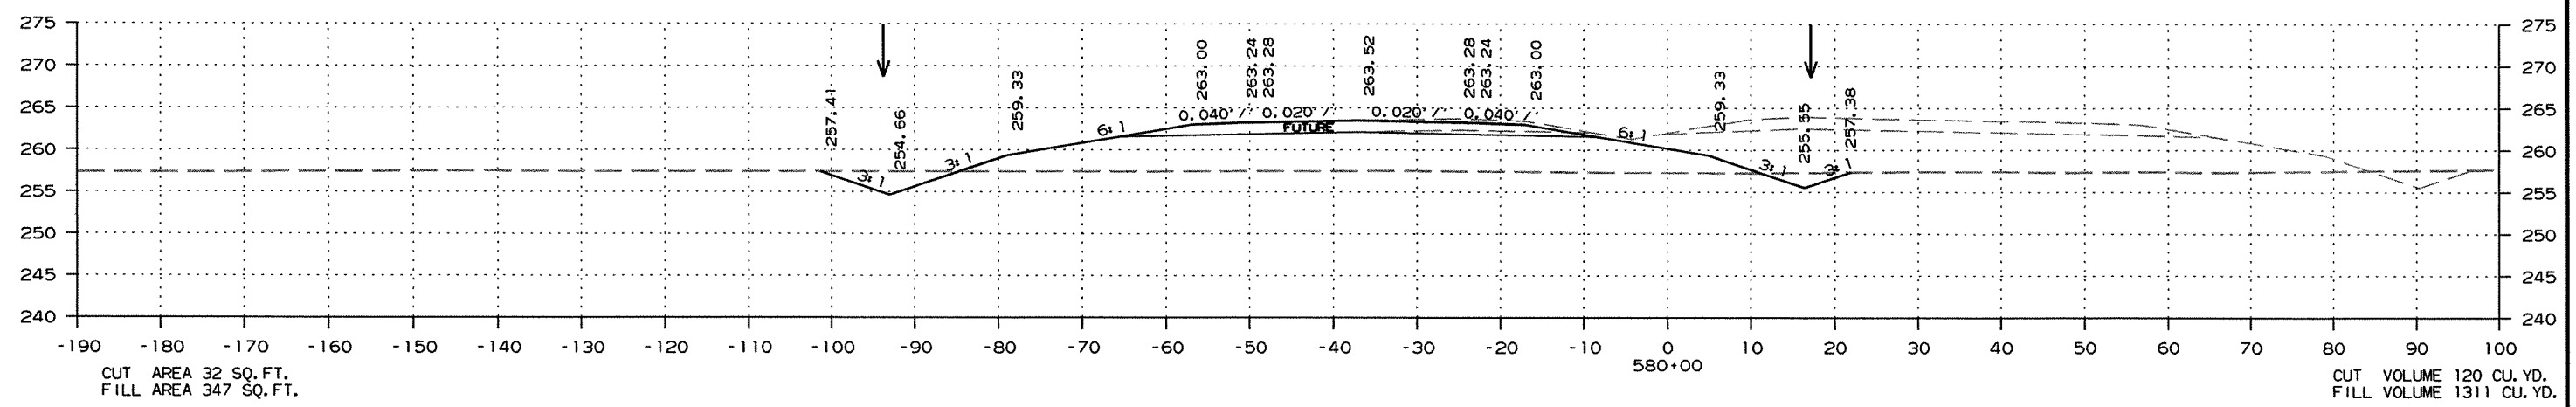
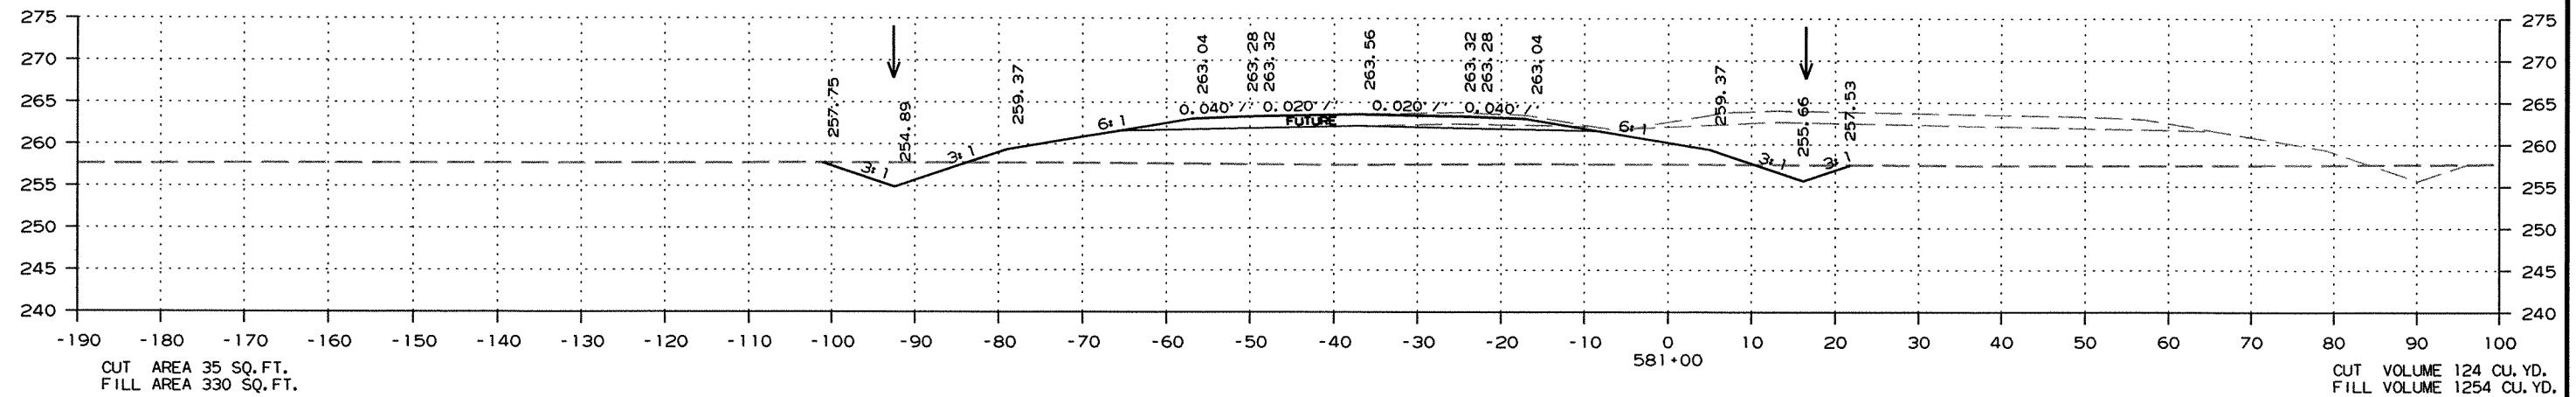


CROSS SECTION STA. 579+00 TO STA. 581+00

R100710.DGN 3/18/2011

DATE REVISED	DATE FILMED	DATE REVISED	DATE FILMED	FED. RD. DIST. NO.	STATE	FED. AID PROJ. NO.	SHEET NO.	TOTAL SHEETS
				6	ARK.			
				JOB NO.	100710		268	289




2 CROSS SECTIONS

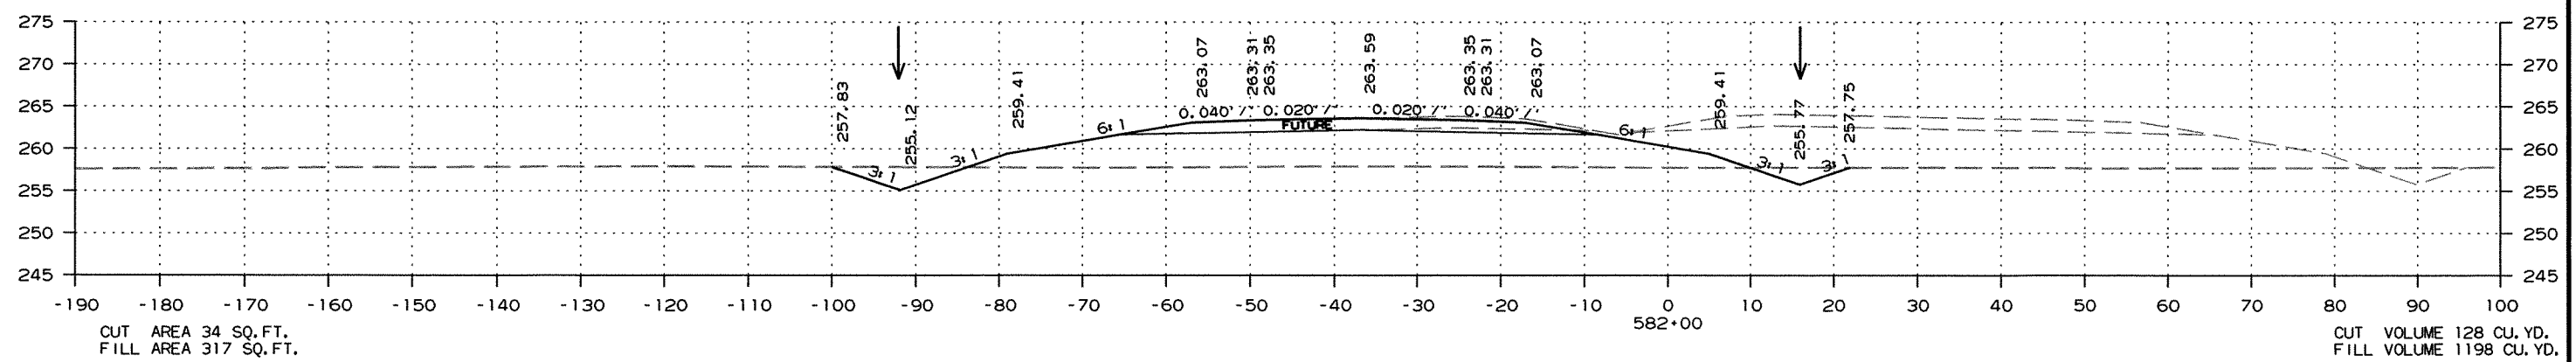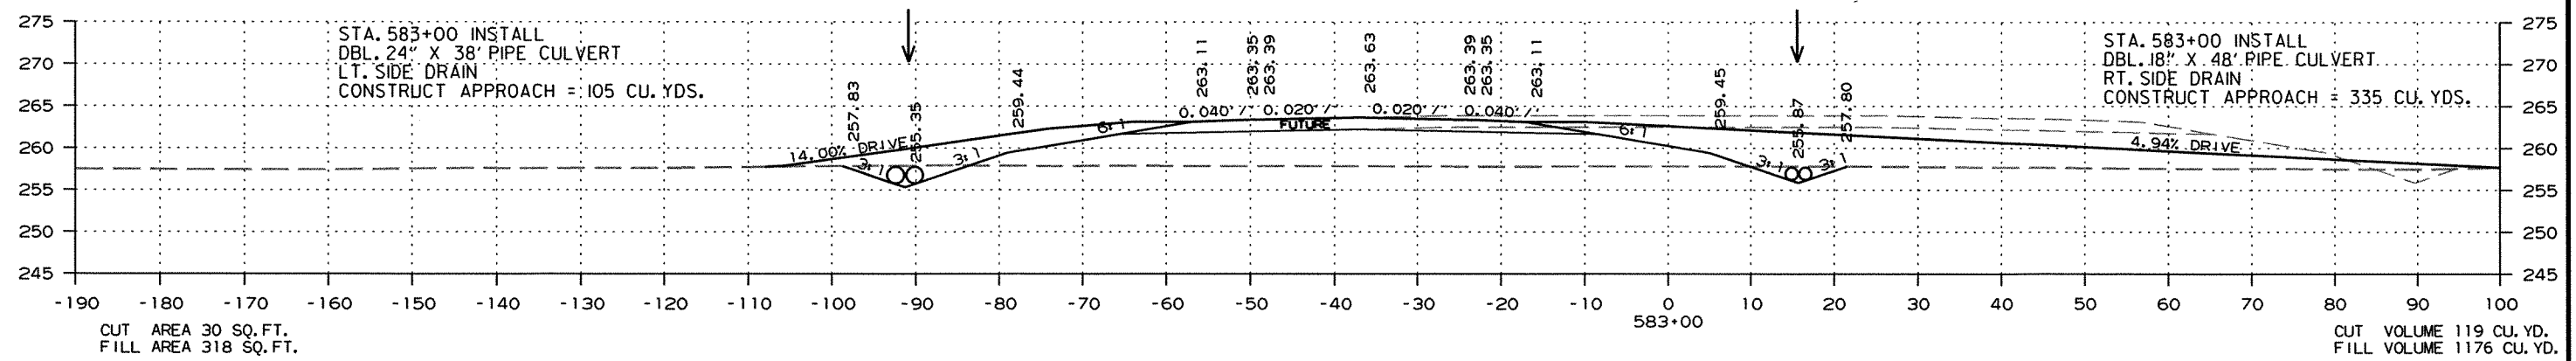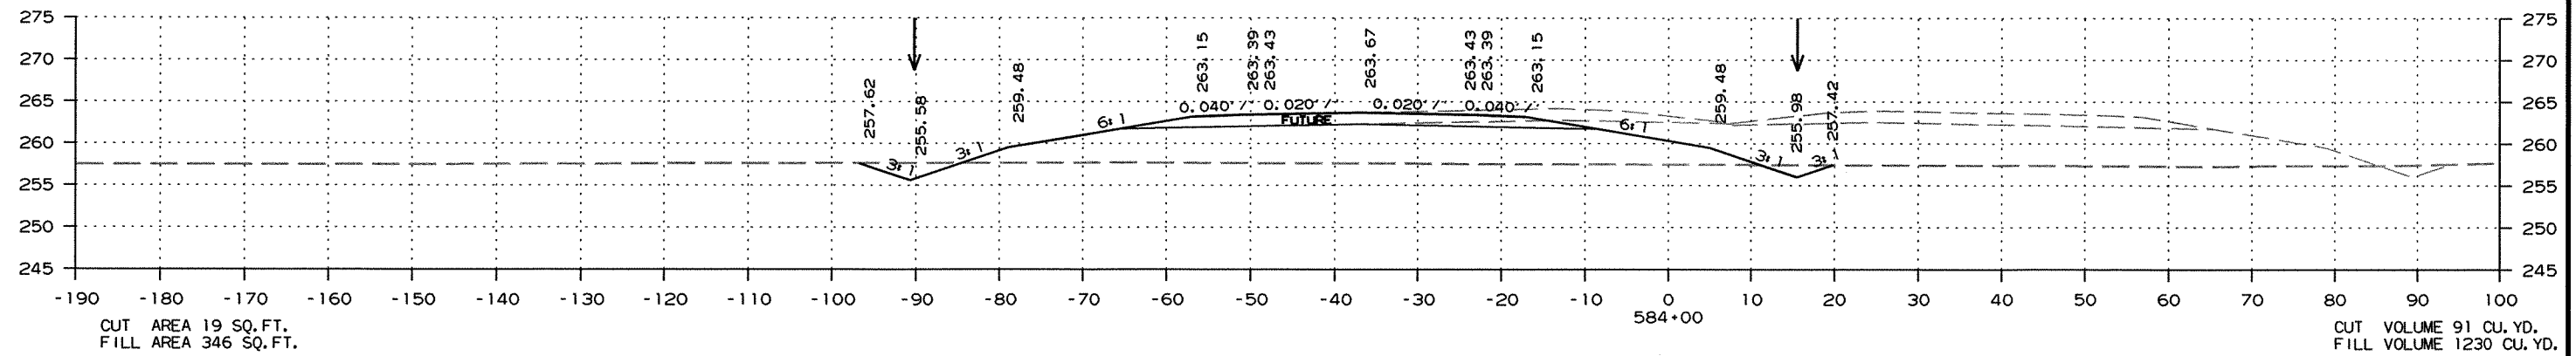

CROSS SECTION STA. 582+00 TO STA. 584+00

DATE REVISED	DATE FILMED	DATE REVISED	DATE FILMED	FED. RD. DIST. NO.	STATE	FED. AID PROJ. NO.	SHEET NO.	TOTAL SHEETS
				6	ARK.			
				JOB NO.	100710		269	289




2 CROSS SECTIONS

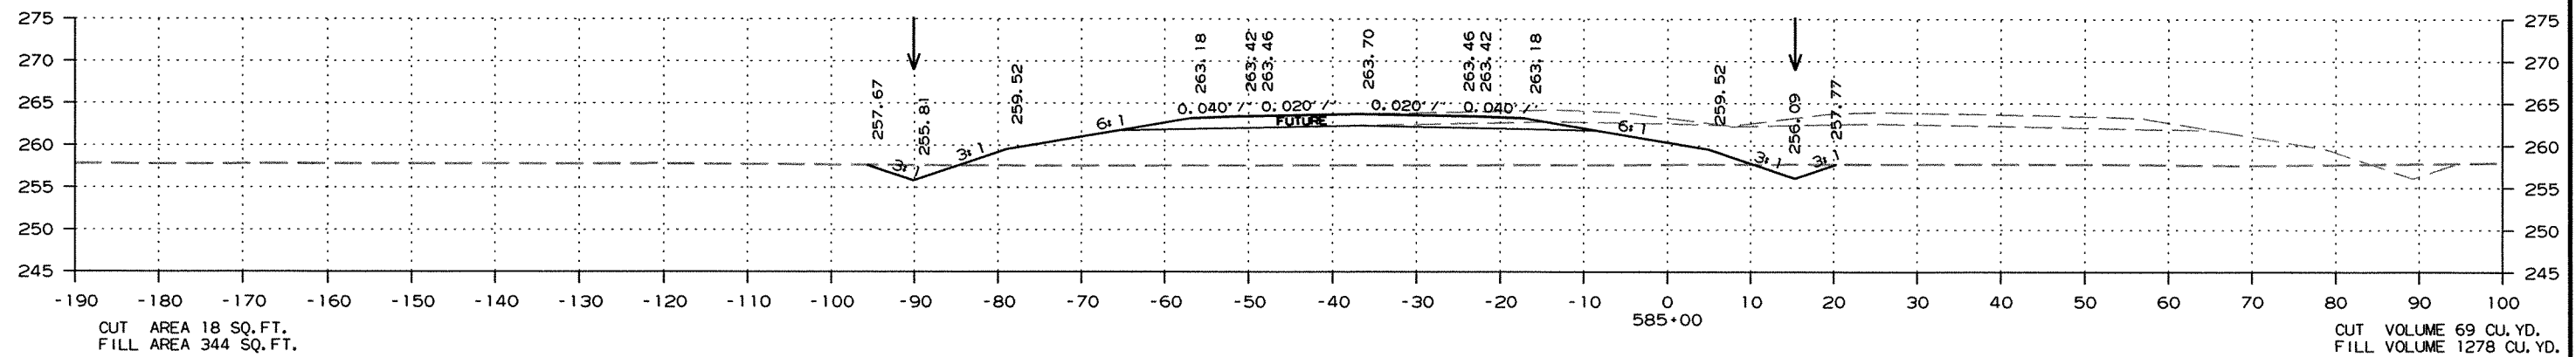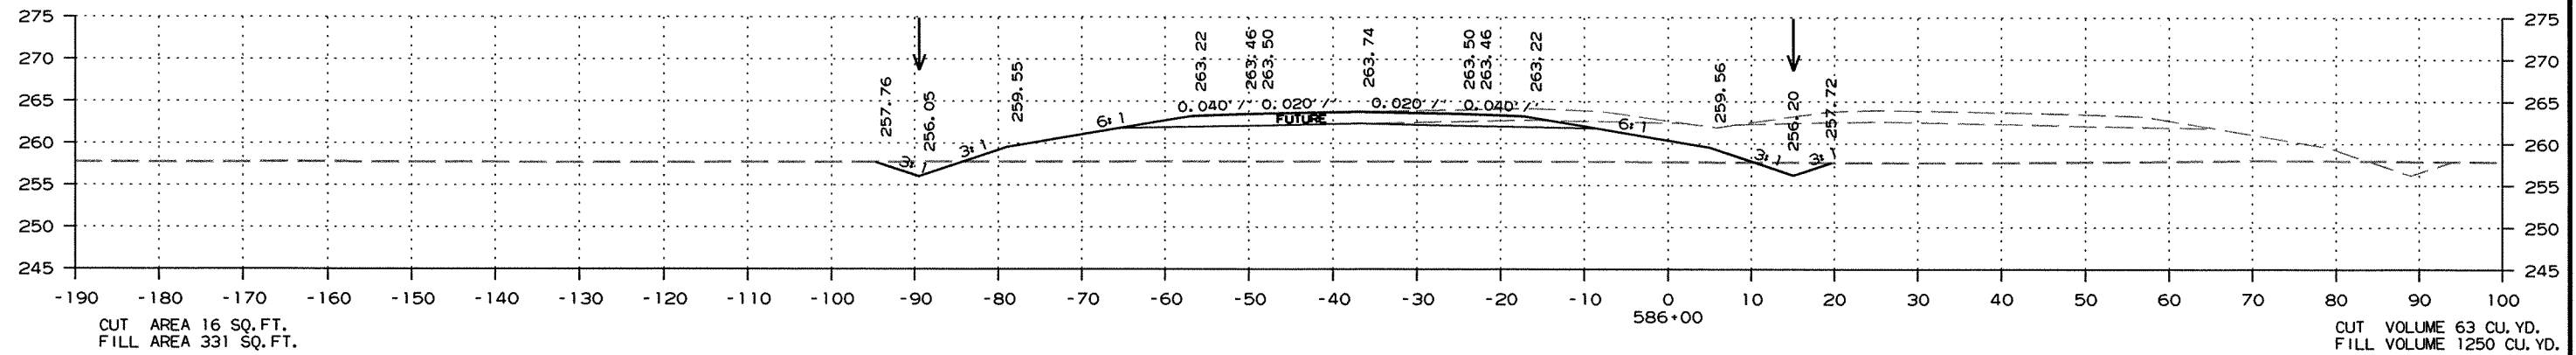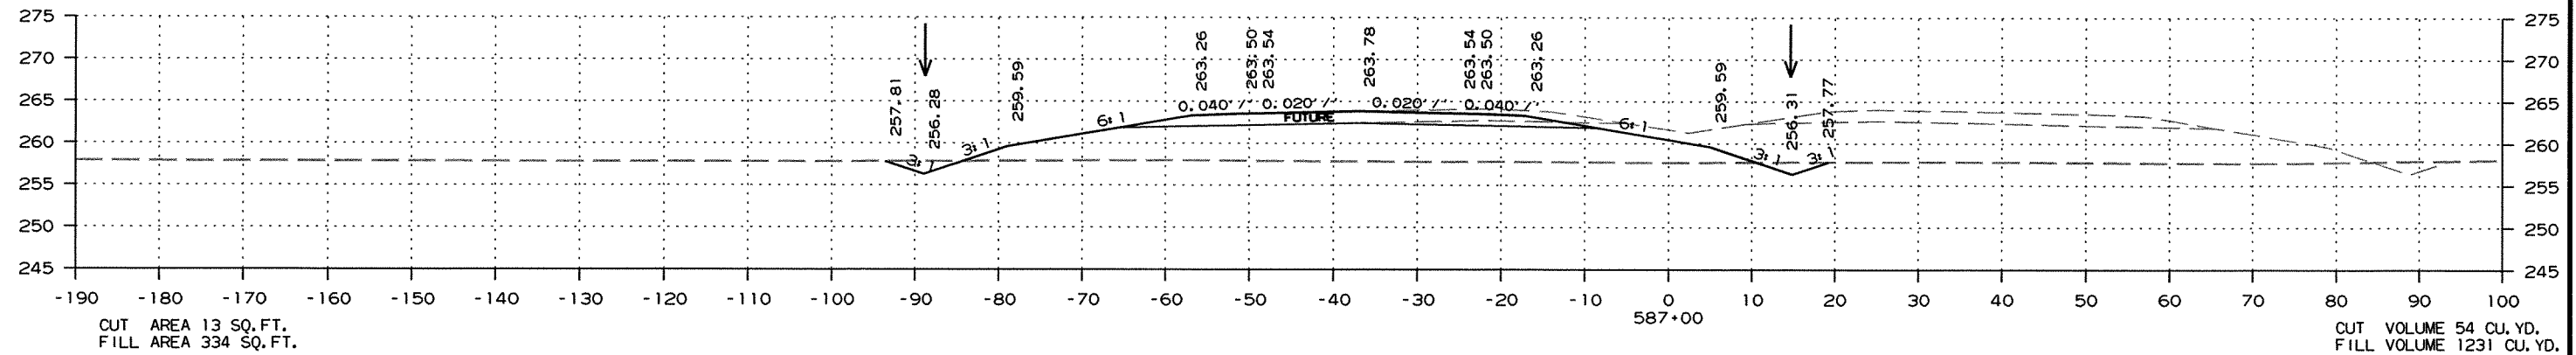

CROSS SECTION STA. 585+00 TO STA. 587+00

DATE REVISED	DATE FILMED	DATE REVISED	DATE FILMED	FED. RD. DIST. NO.	STATE	FED. AID PROJ. NO.	SHEET NO.	TOTAL SHEETS
				6	ARK.			
JOB NO. 100710							270	289




2 CROSS SECTIONS

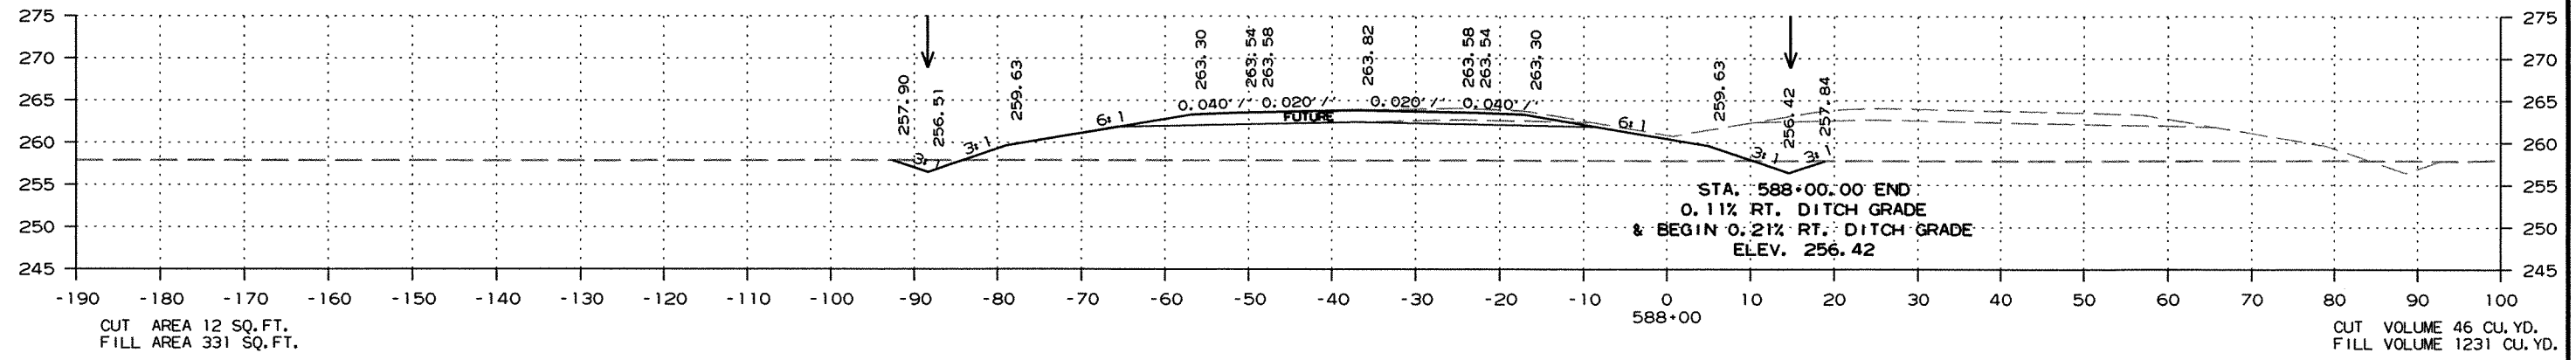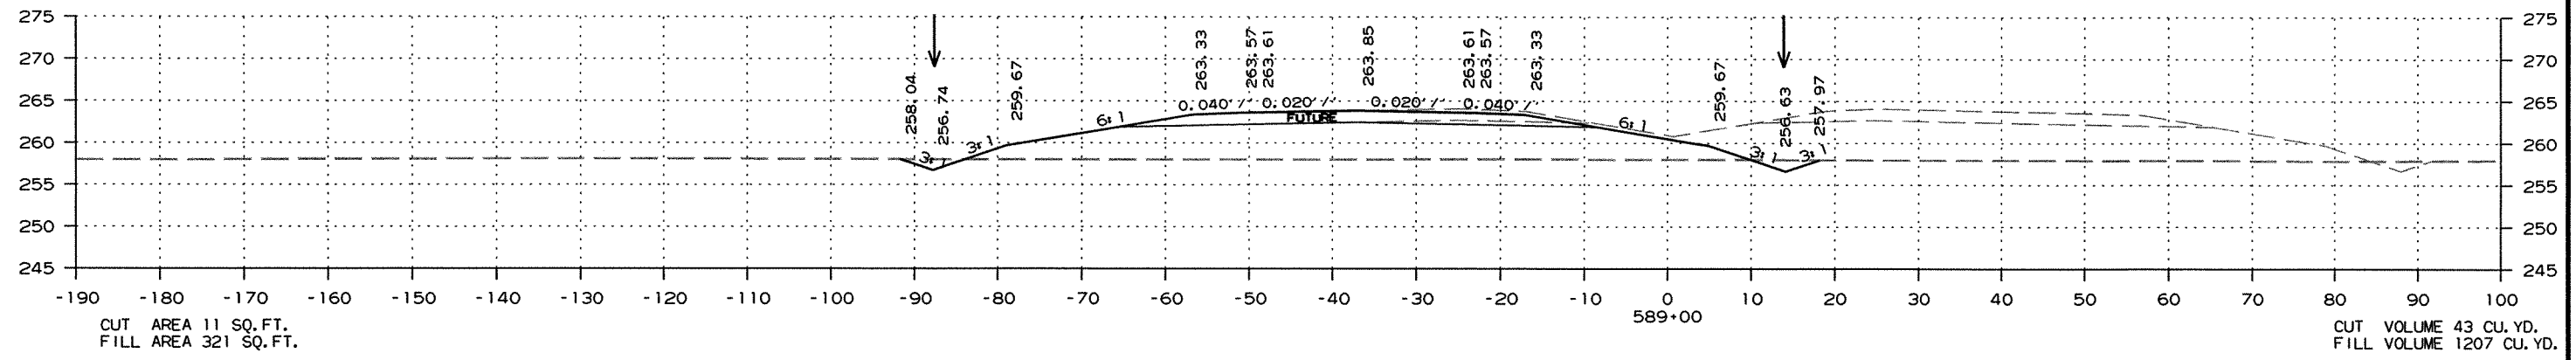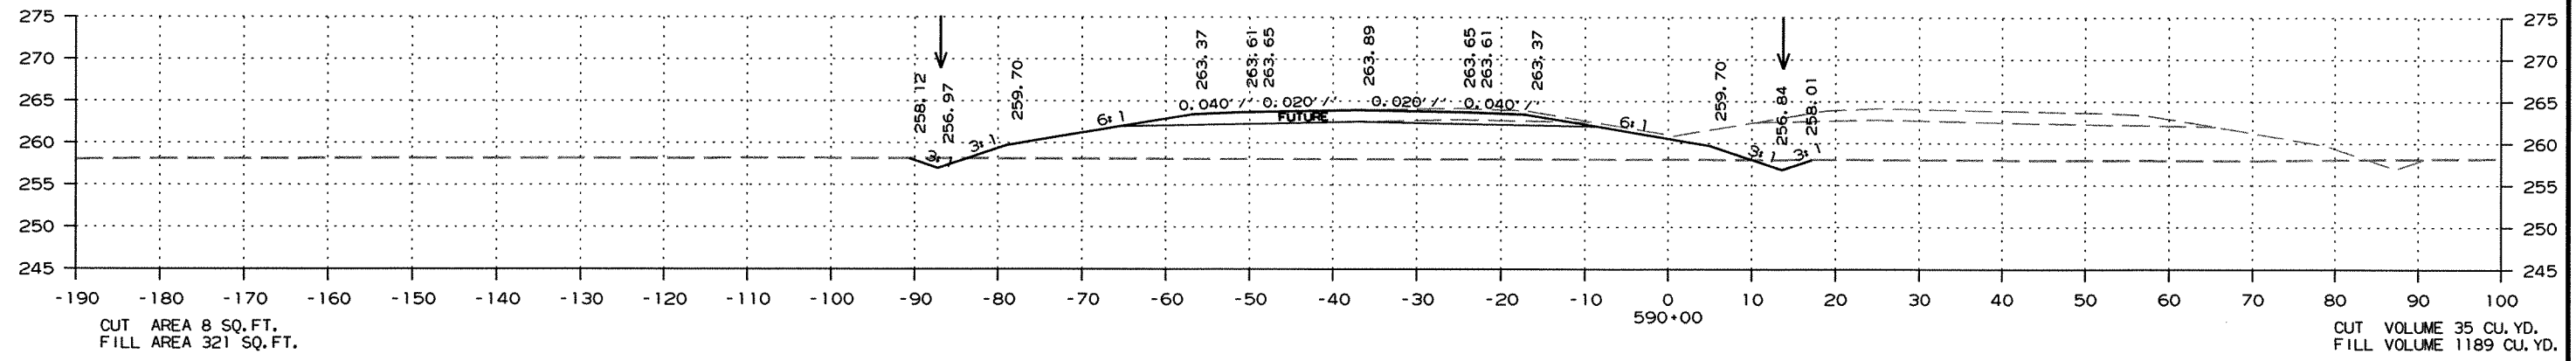

CROSS SECTION STA. 588+00 TO STA. 590+00

DATE REVISED	DATE FILMED	DATE REVISED	DATE FILMED	FED. RD. DIST. NO.	STATE	FED. AID PROJ. NO.	SHEET NO.	TOTAL SHEETS
				6	ARK.			
JOB NO. 100710							271	289




2 CROSS SECTIONS

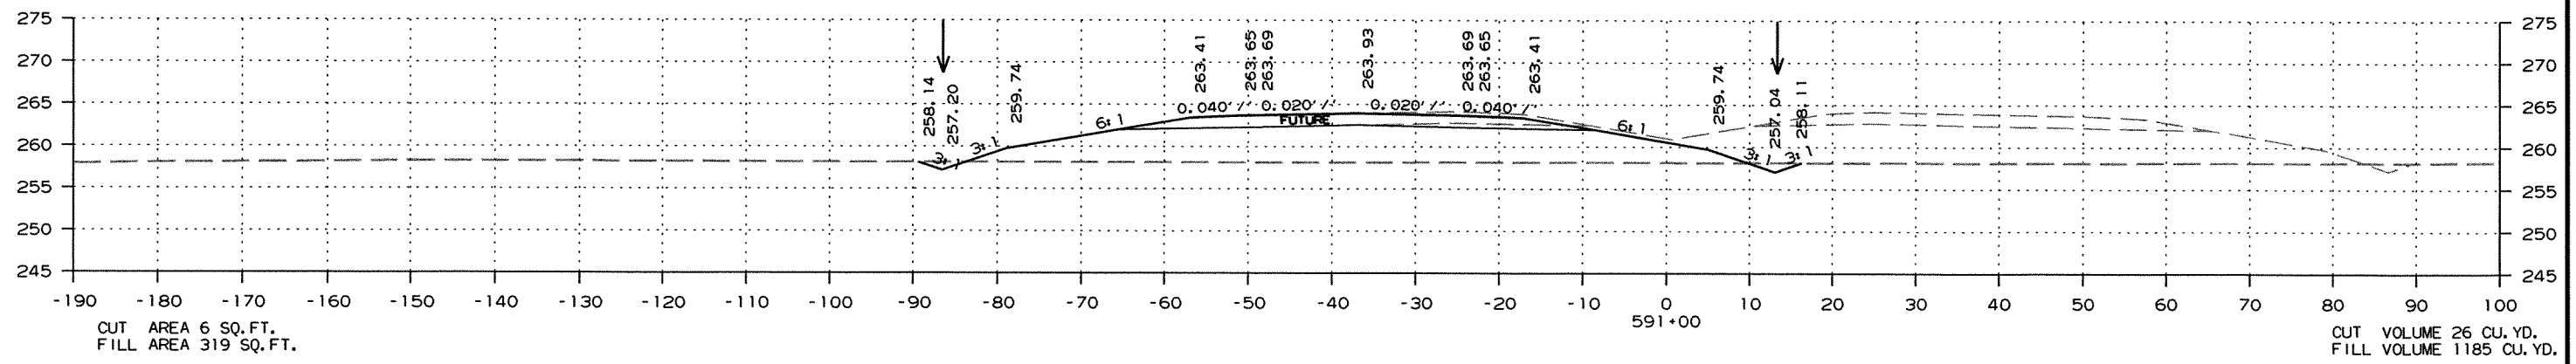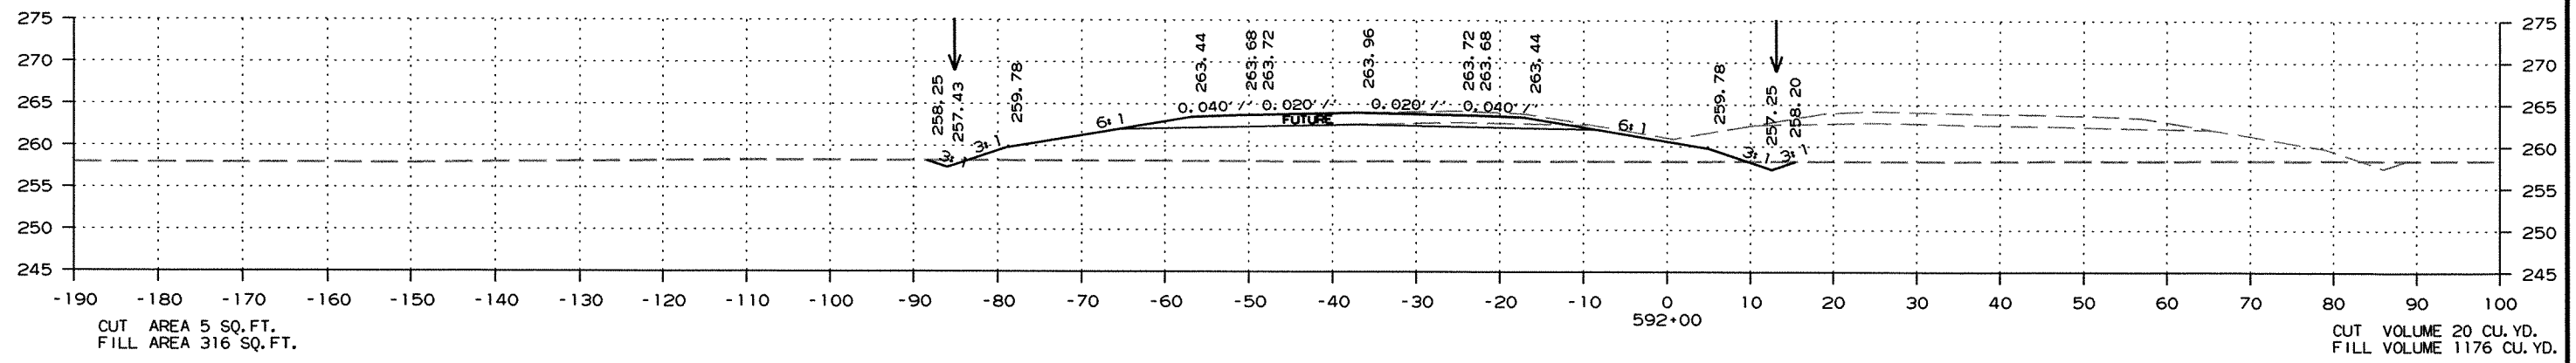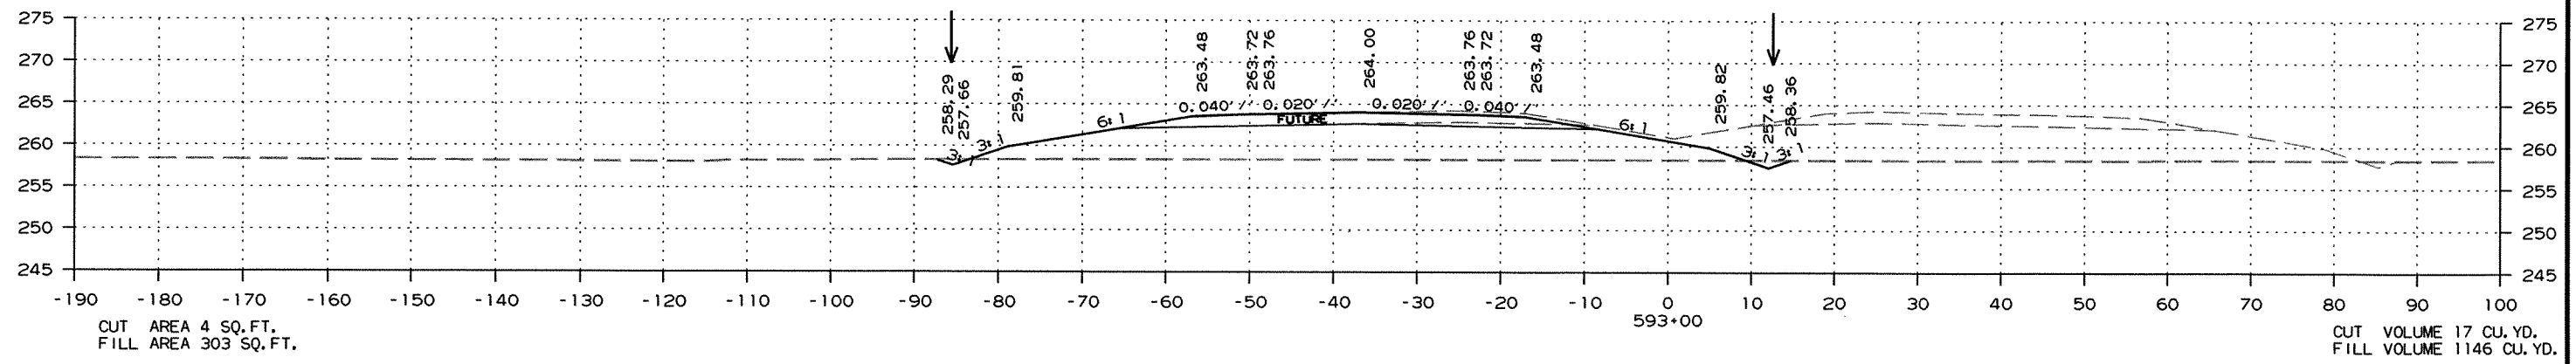

CROSS SECTION STA. 591+00 TO STA. 593+00

DATE REVISED	DATE FILMED	DATE REVISED	DATE FILMED	FED. RD. DIST. NO.	STATE	FED. AID PROJ. NO.	SHEET NO.	TOTAL SHEETS
				6	ARK.			
JOB NO. 100710							272	289




2 CROSS SECTIONS

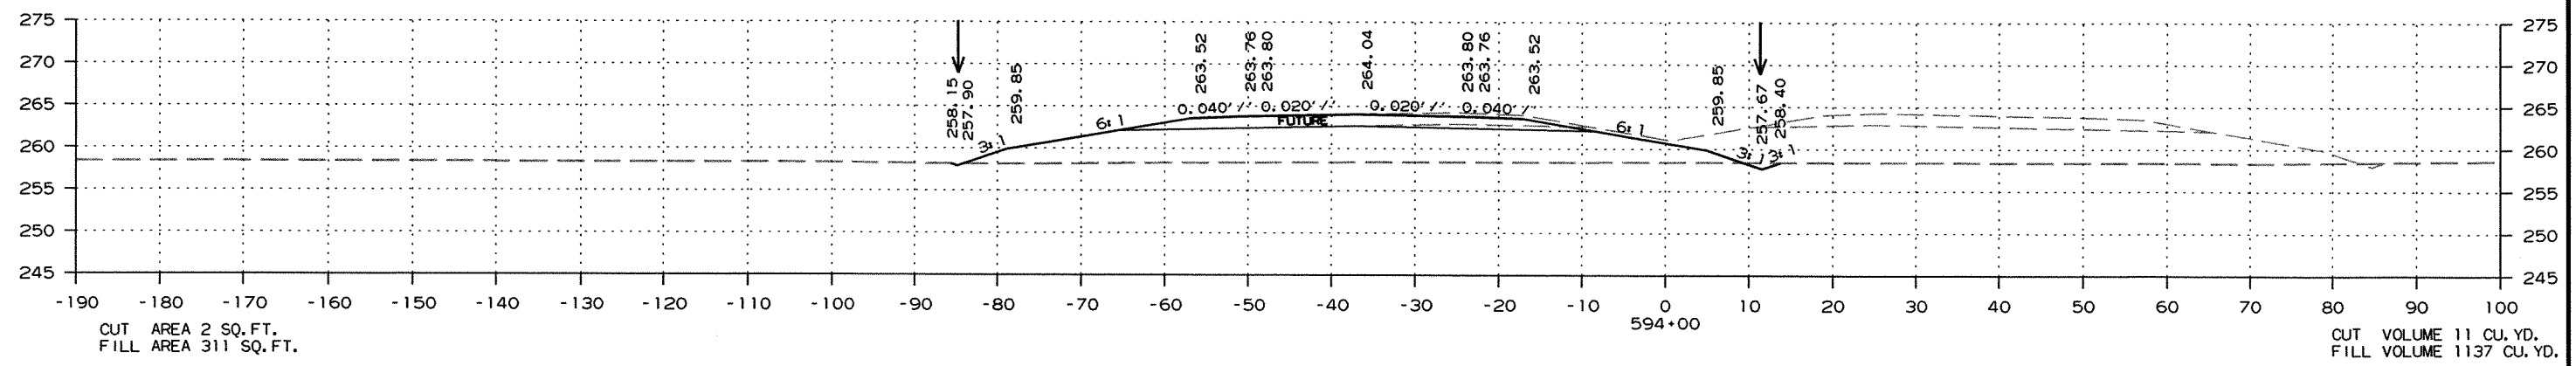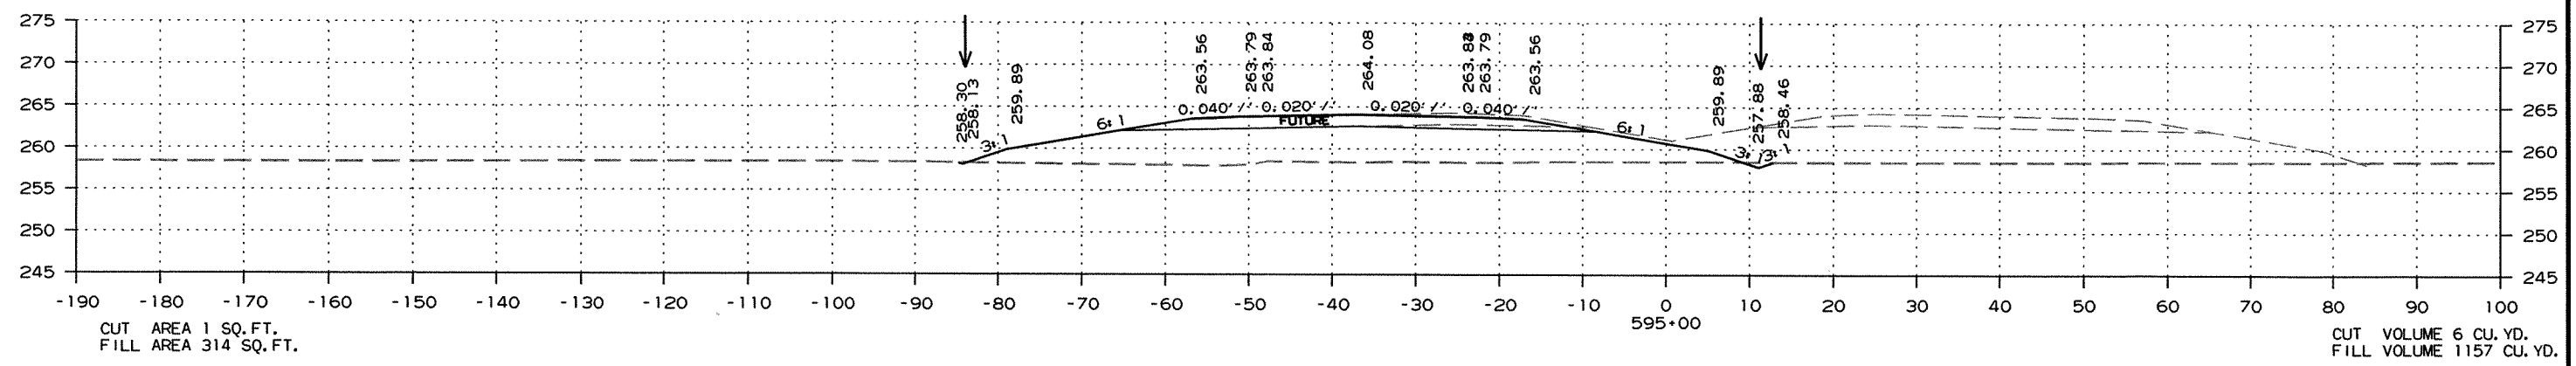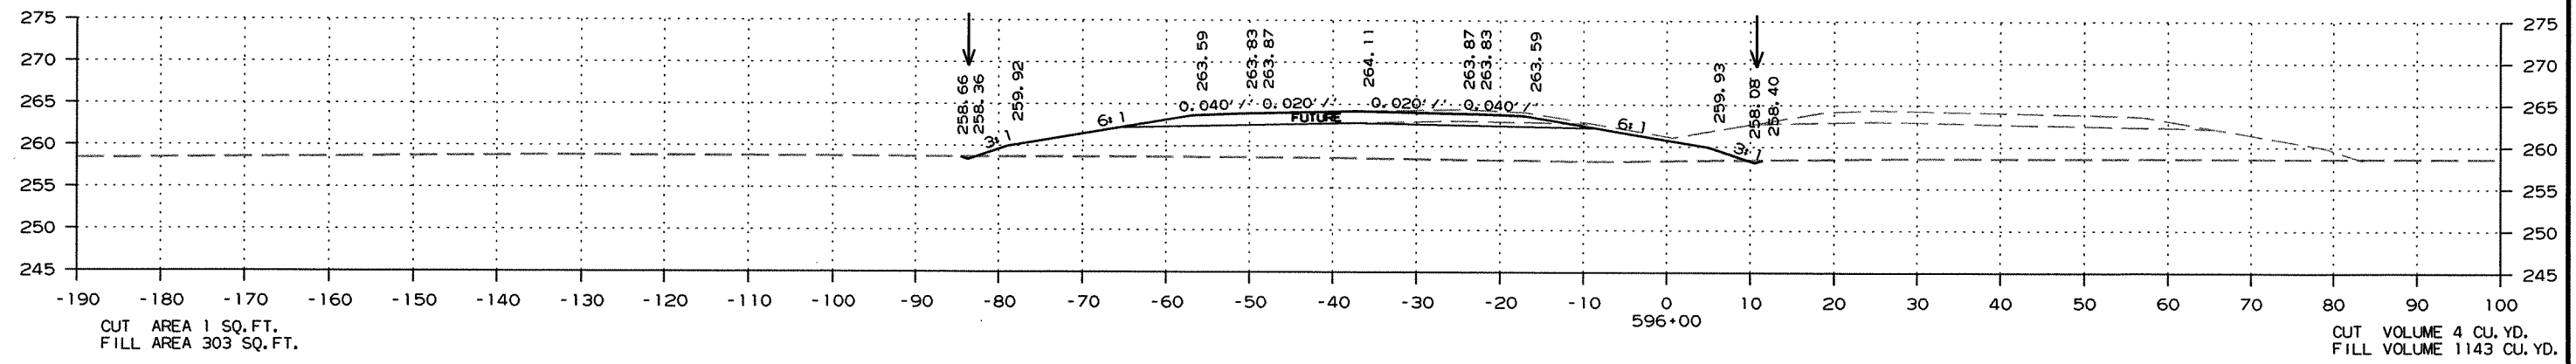

CROSS SECTION STA. 594+00 TO STA. 596+00

DATE REVISED	DATE FILMED	DATE REVISED	DATE FILMED	FED. RD. DIST. NO.	STATE	FED. AID PROJ. NO.	SHEET NO.	TOTAL SHEETS
				6	ARK.			
						JOB NO. 100710	273	289




2 CROSS SECTIONS

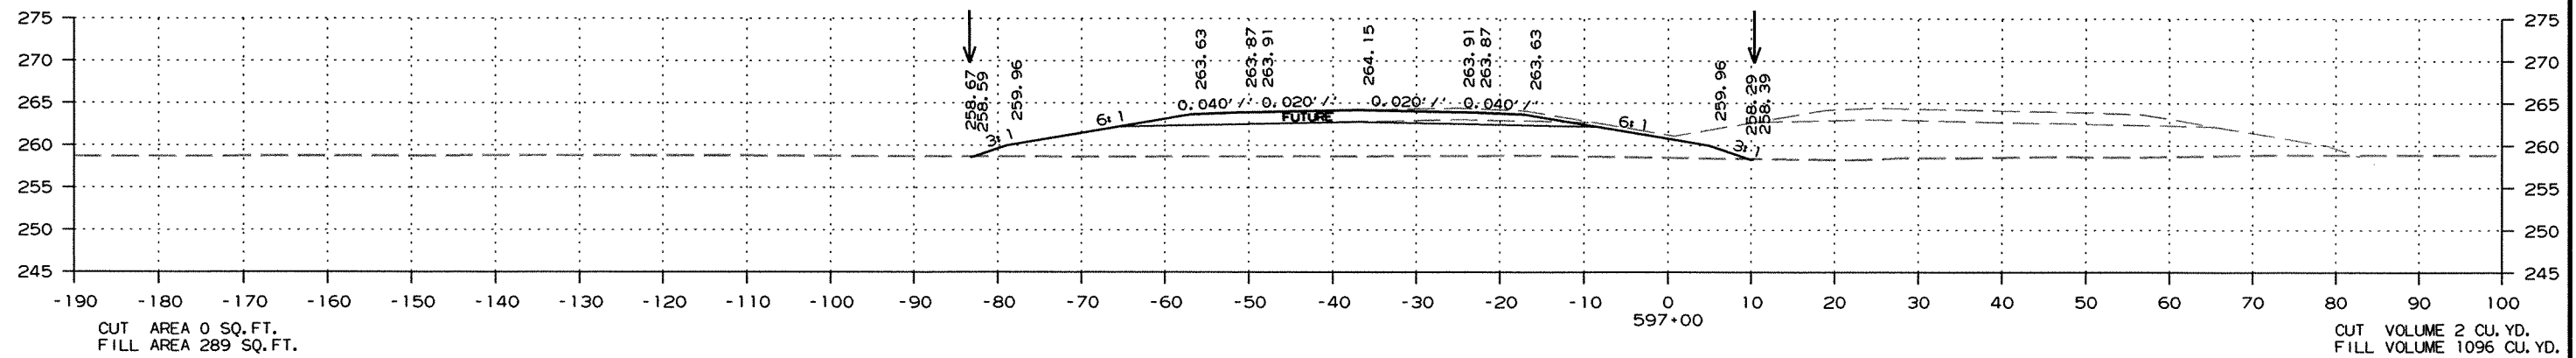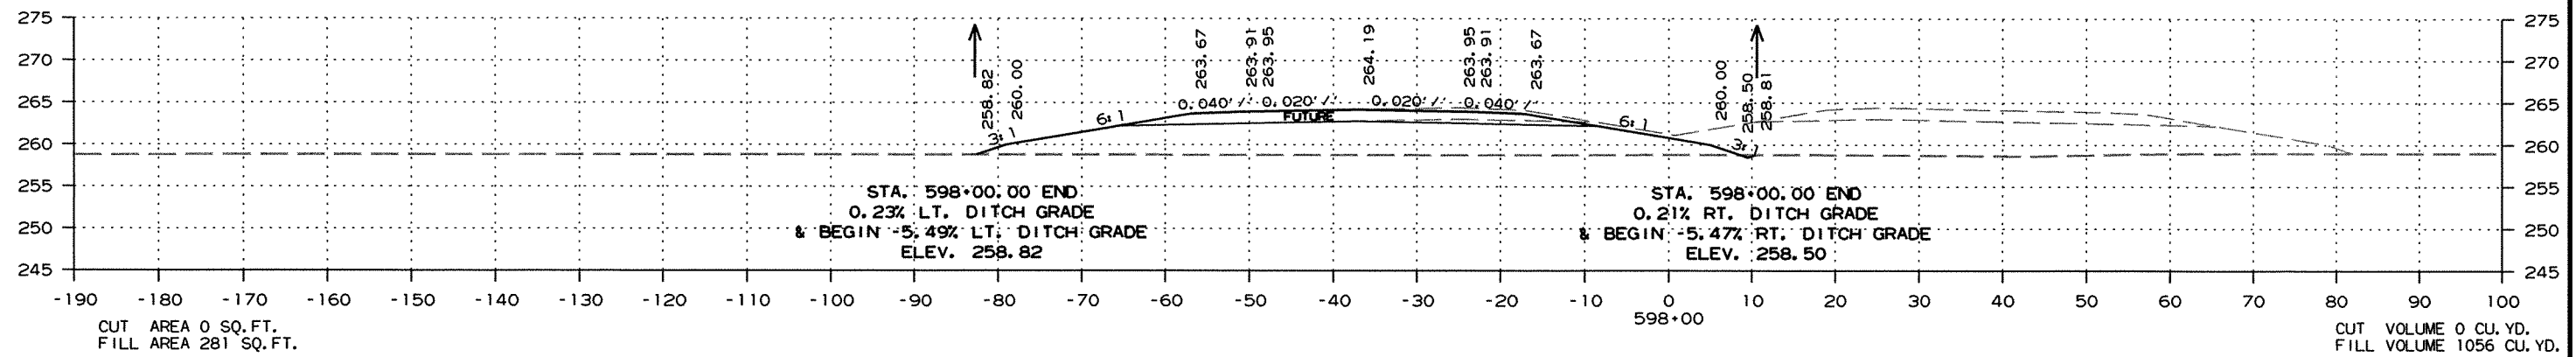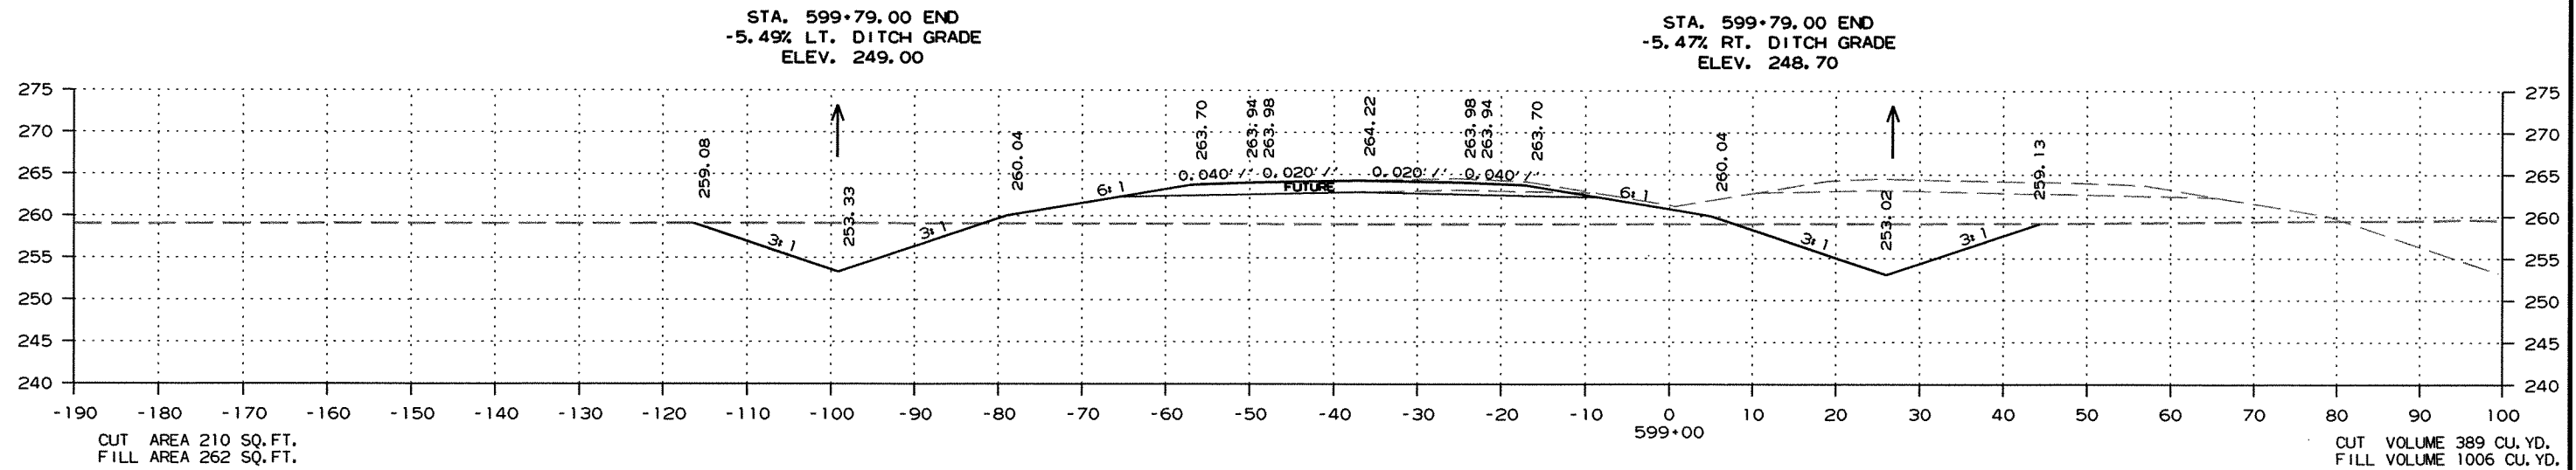

CROSS SECTION STA. 597+00 TO STA. 599+00

DATE REVISED	DATE FILMED	DATE REVISED	DATE FILMED	FED. RD. DIST. NO.	STATE	FED. AID PROJ. NO.	SHEET NO.	TOTAL SHEETS
				6	ARK.			
						JOB NO. 100710	274	289




2 CROSS SECTIONS

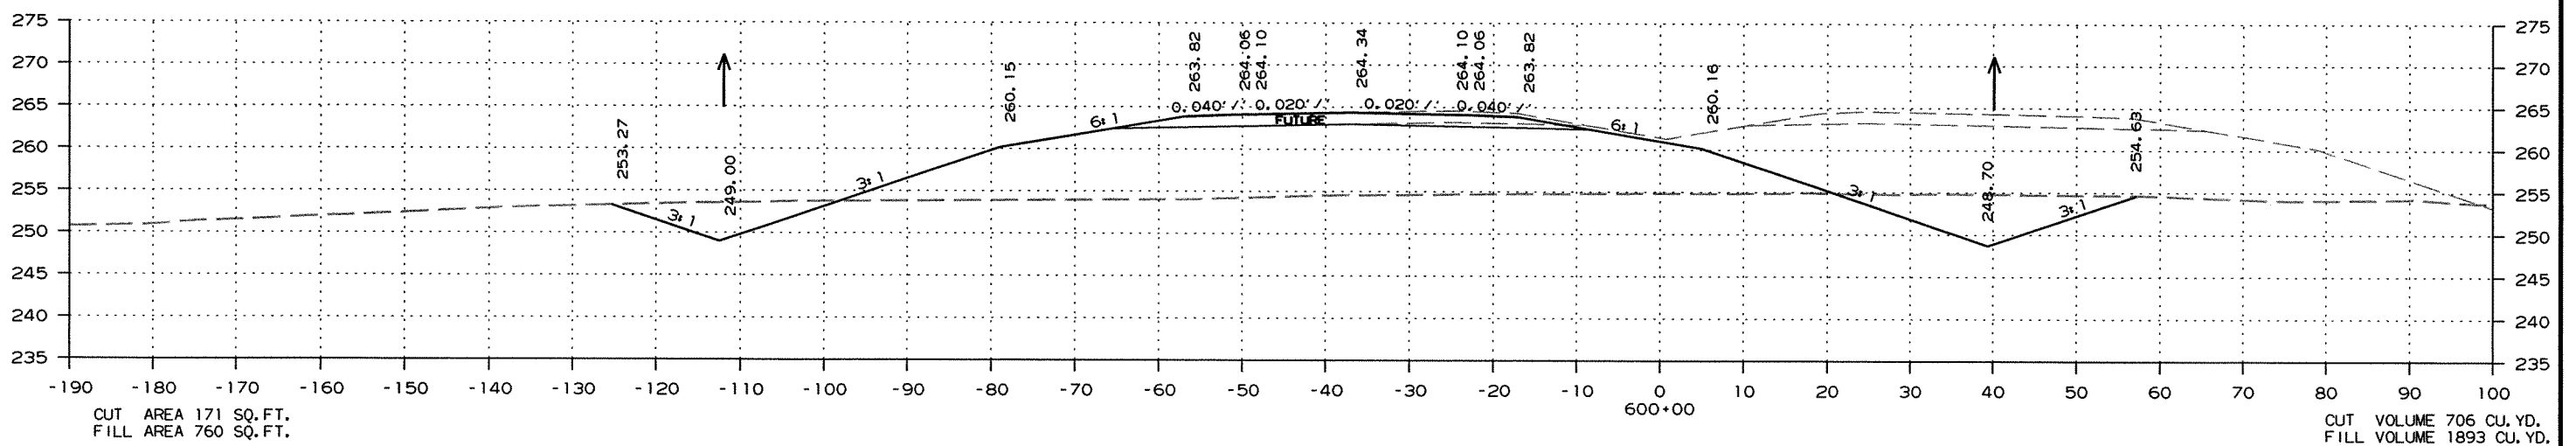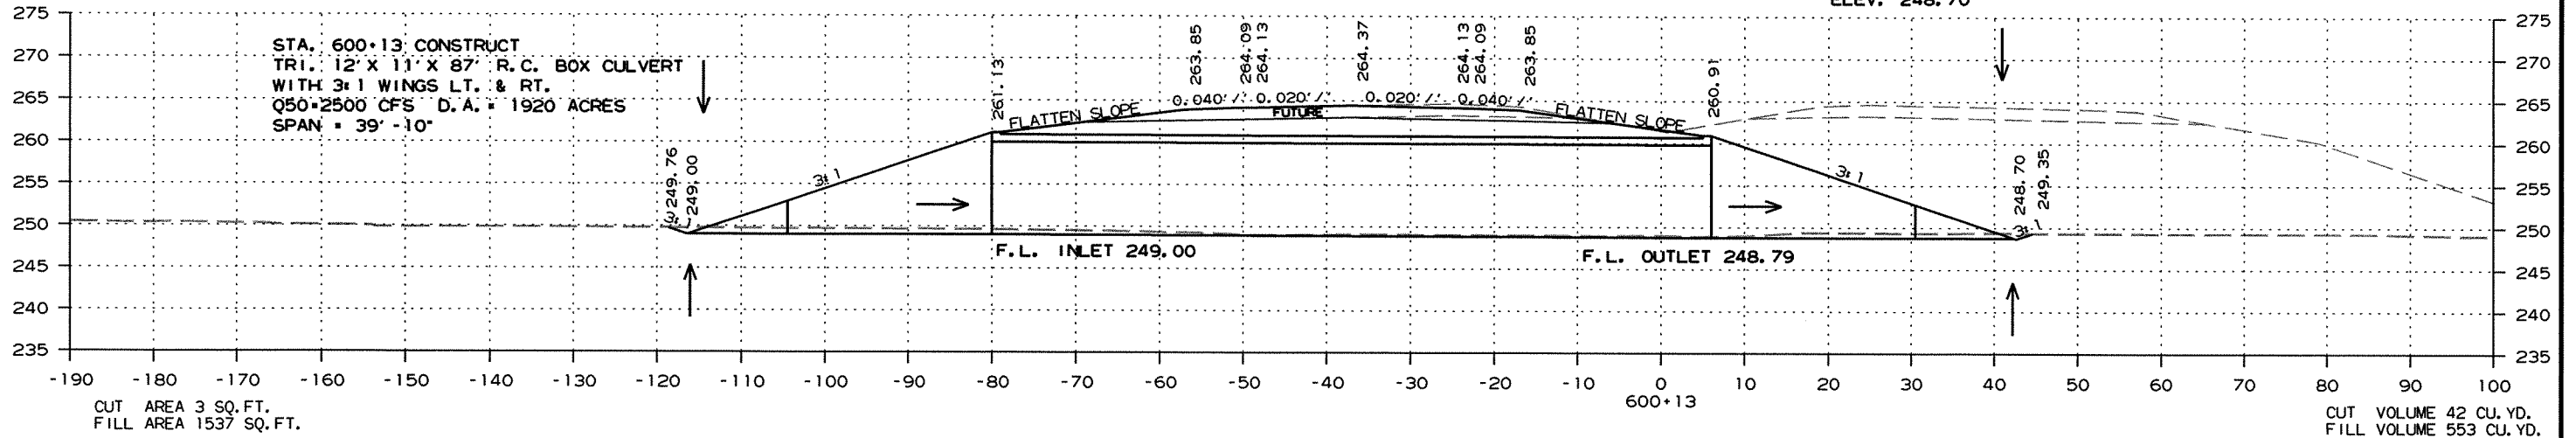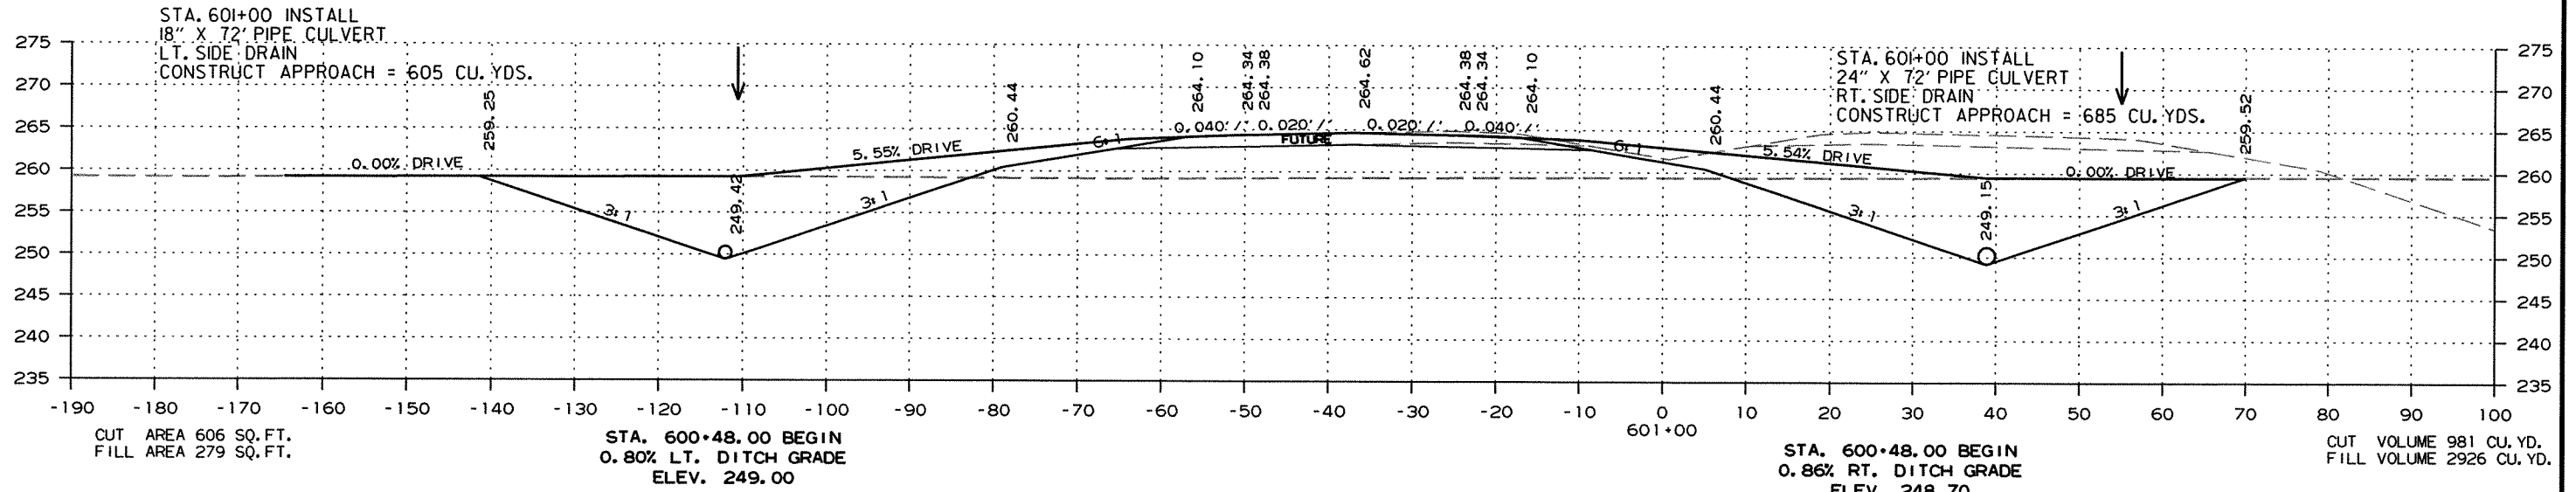

CROSS SECTION STA. 600+00 TO STA. 601+00

DATE REVISED	DATE FILMED	DATE REVISED	DATE FILMED	FED. RD. DIST. NO.	STATE	FED. AID PROJ. NO.	SHEET NO.	TOTAL SHEETS
				6	ARK.			
JOB NO.						100710	275	289




2 CROSS SECTIONS

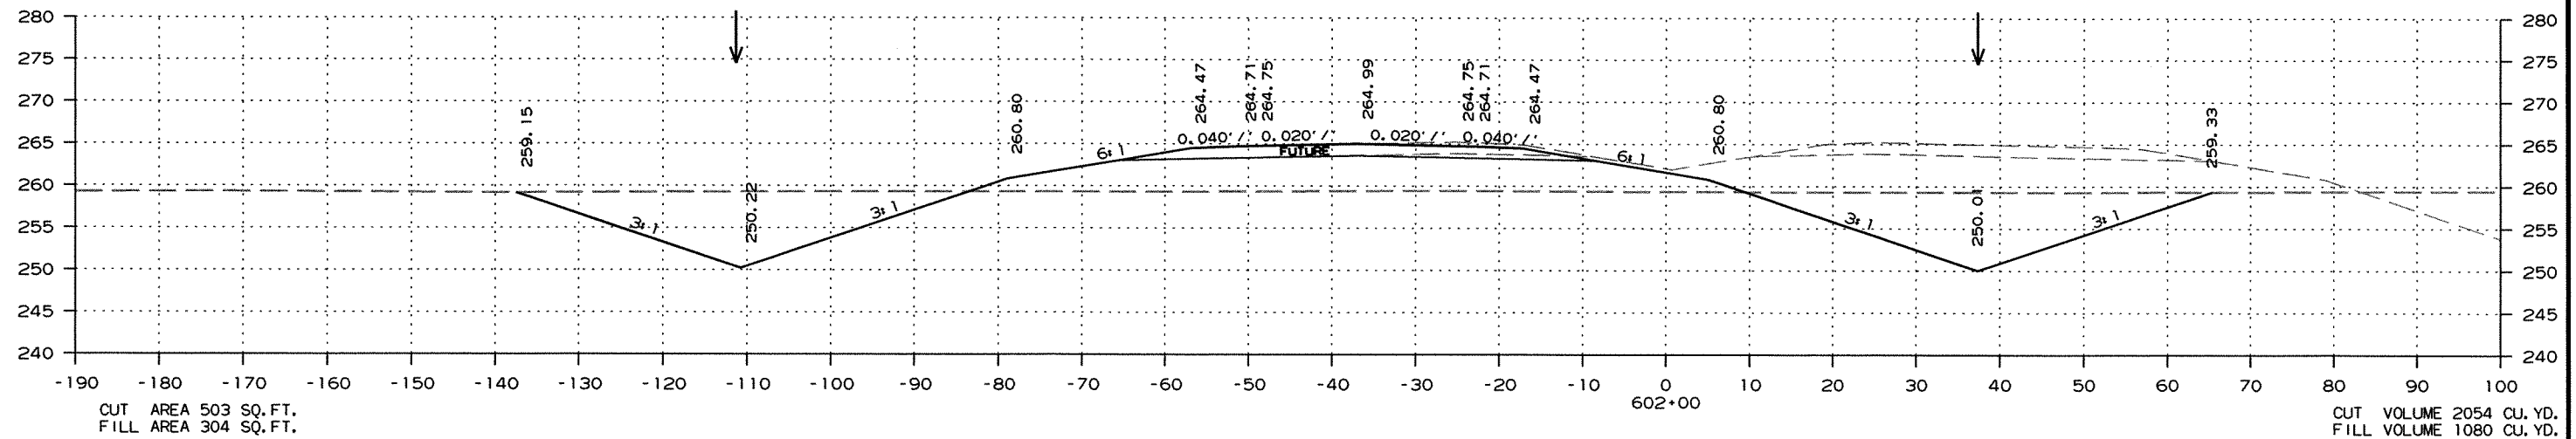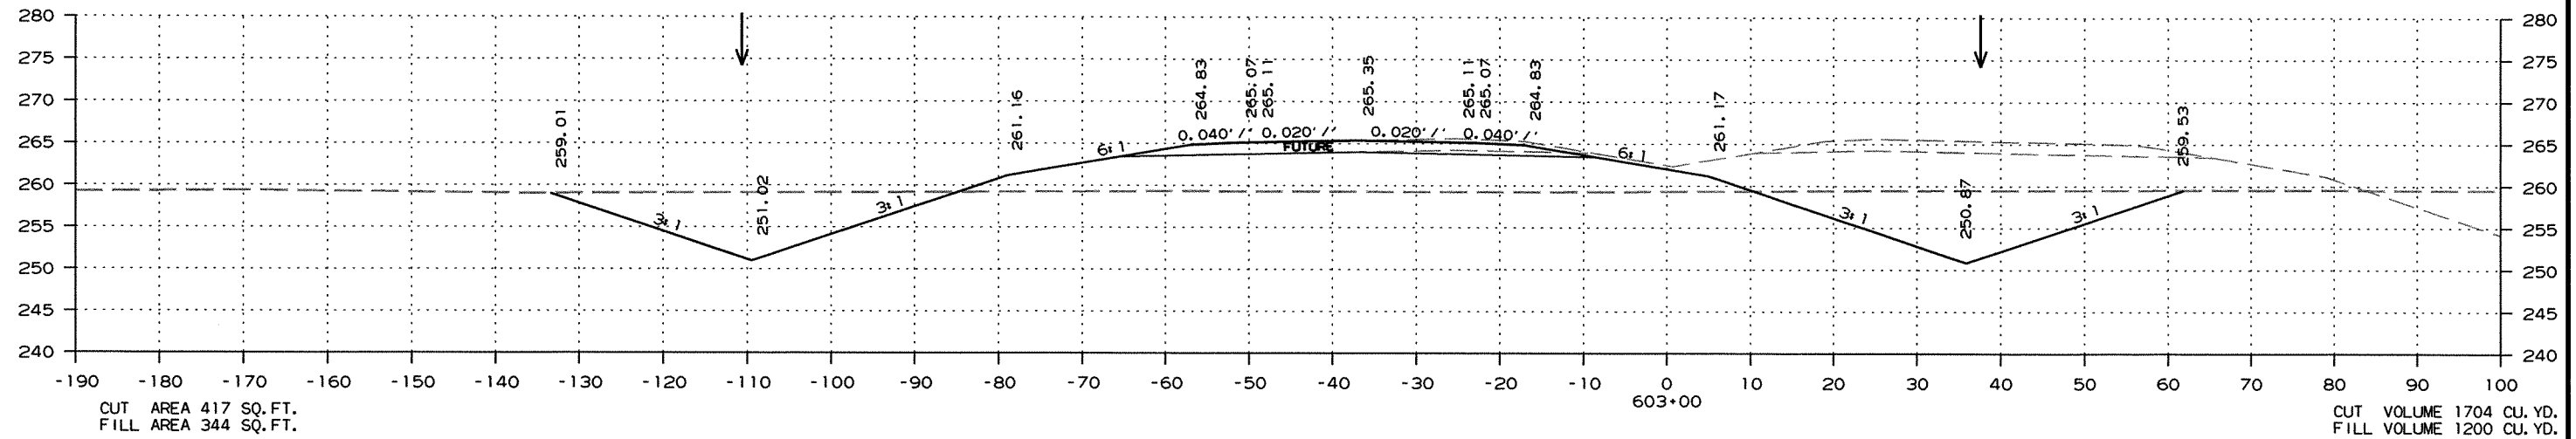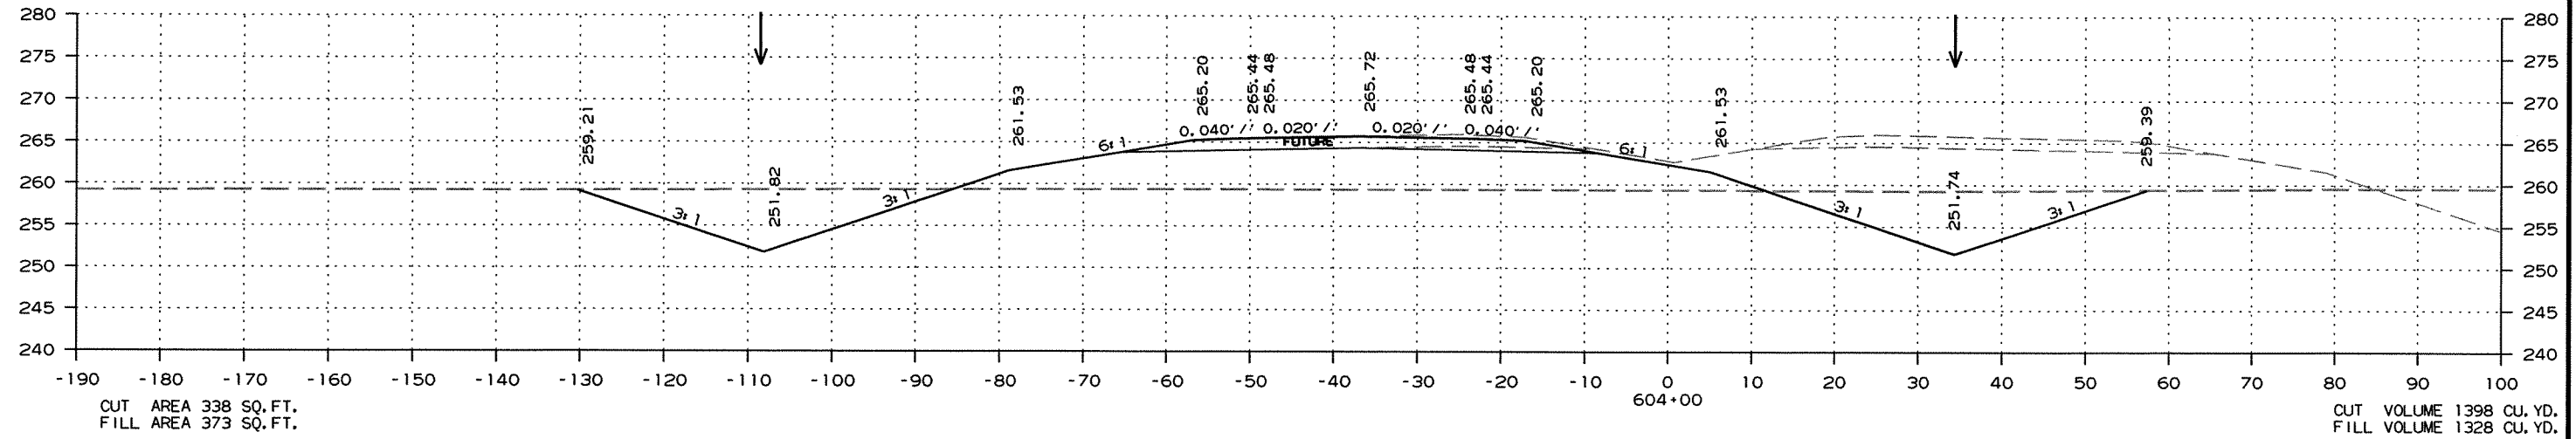

CROSS SECTION STA. 602+00 TO STA. 604+00

DATE REVISED	DATE FILMED	DATE REVISED	DATE FILMED	FED. RD. DIST. NO.	STATE	FED. AID PROJ. NO.	SHEET NO.	TOTAL SHEETS
				6	ARK.			
JOB NO.						100710	276	289




② CROSS SECTIONS

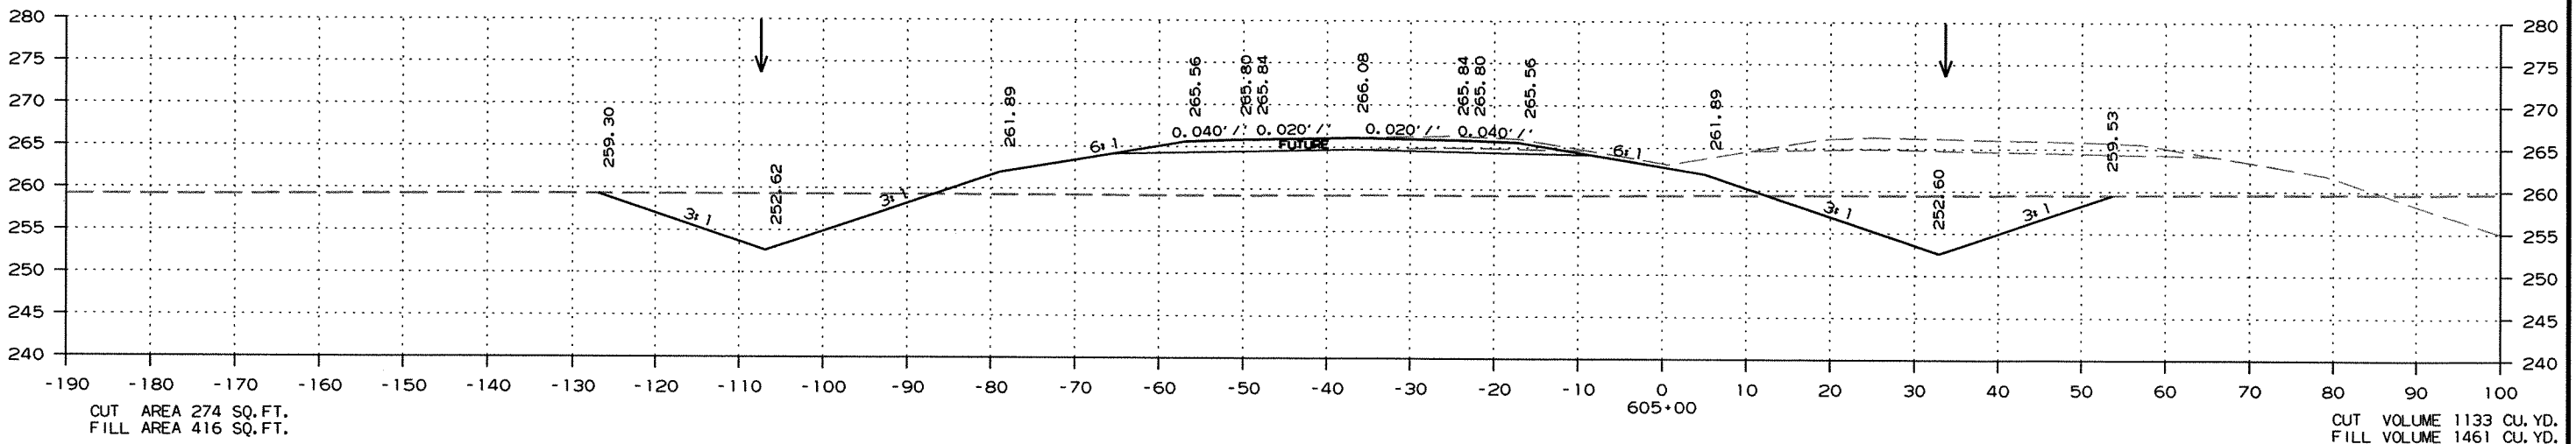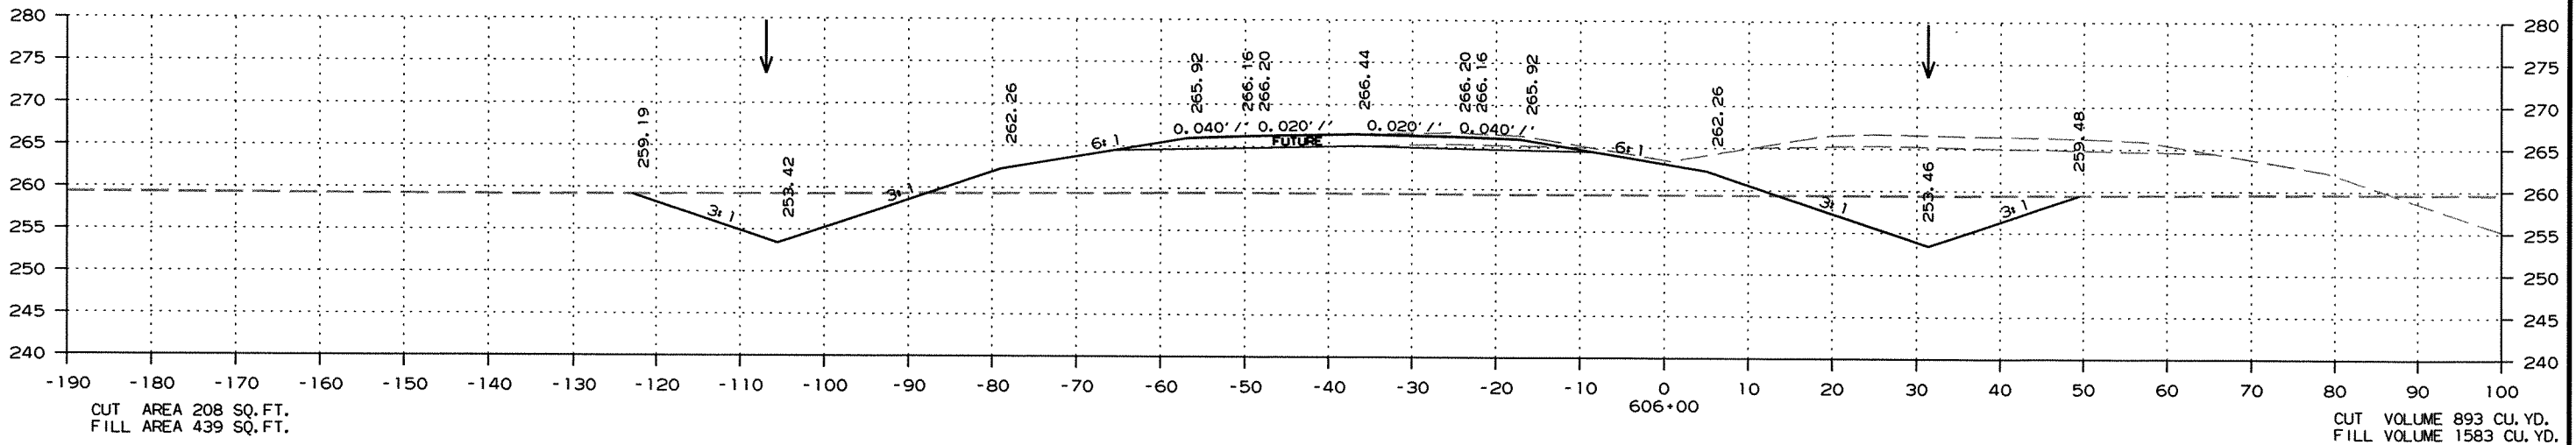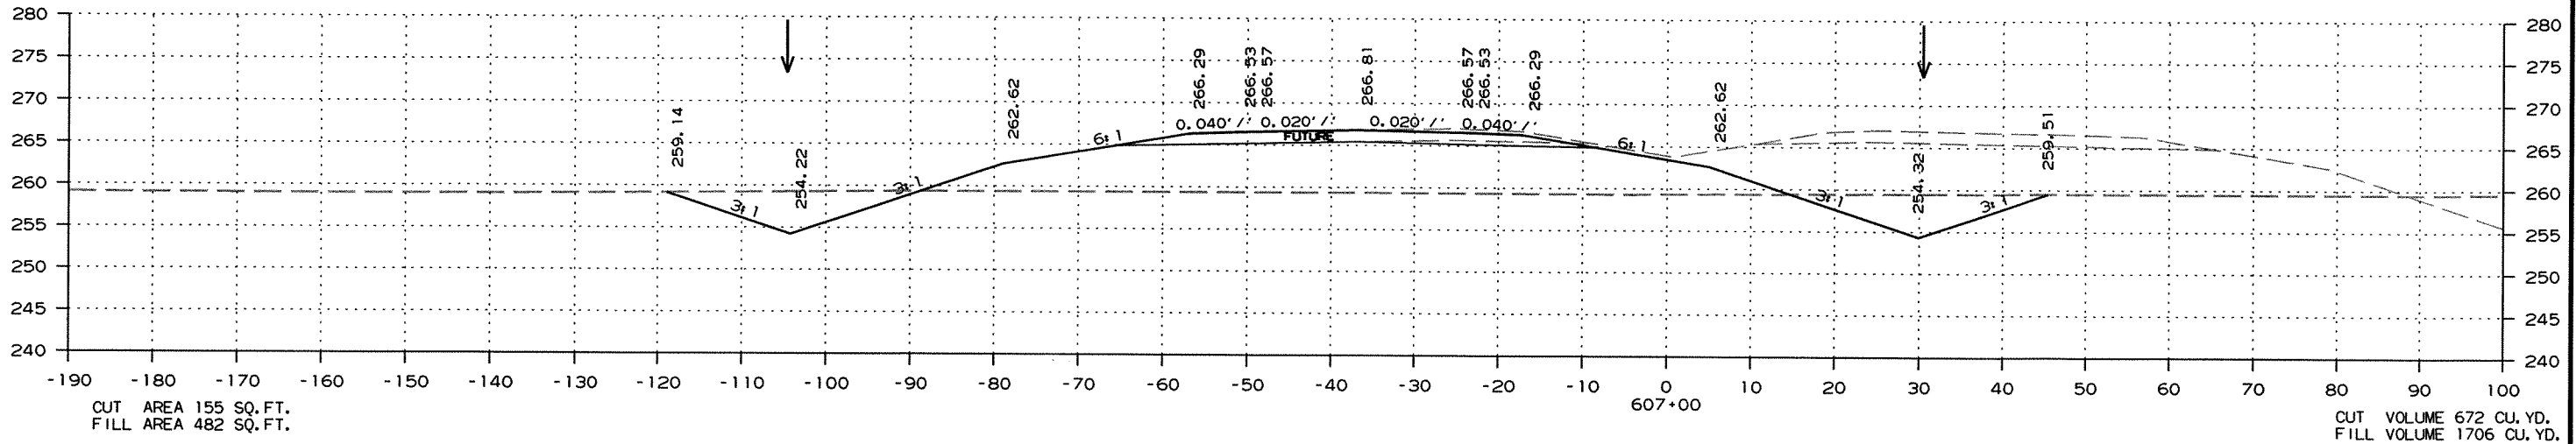

CROSS SECTION STA. 605+00 TO STA. 607+00

DATE REVISED	DATE FILMED	DATE REVISED	DATE FILMED	FED. RD. DIST. NO.	STATE	FED. AID PROJ. NO.	SHEET NO.	TOTAL SHEETS
				6	ARK.			
JOB NO.						100710	277	289

2 CROSS SECTIONS

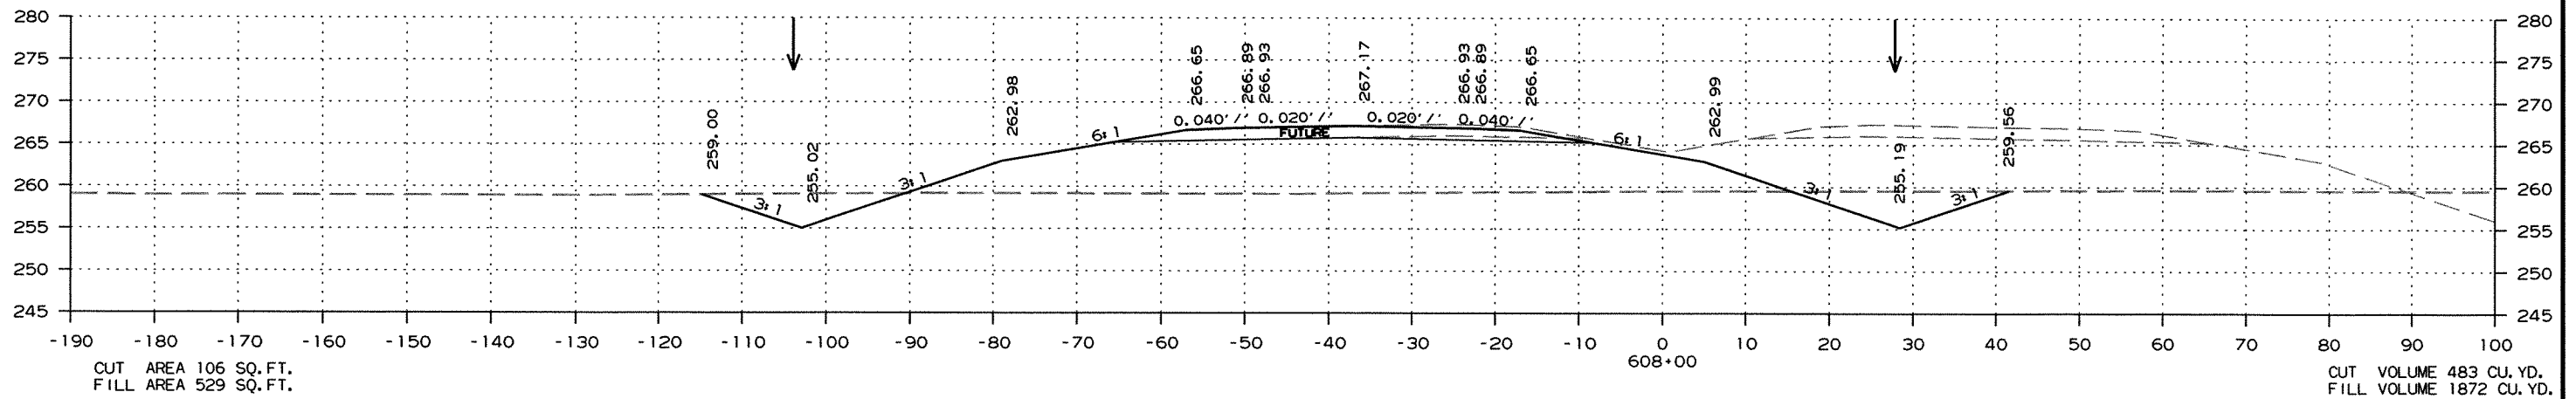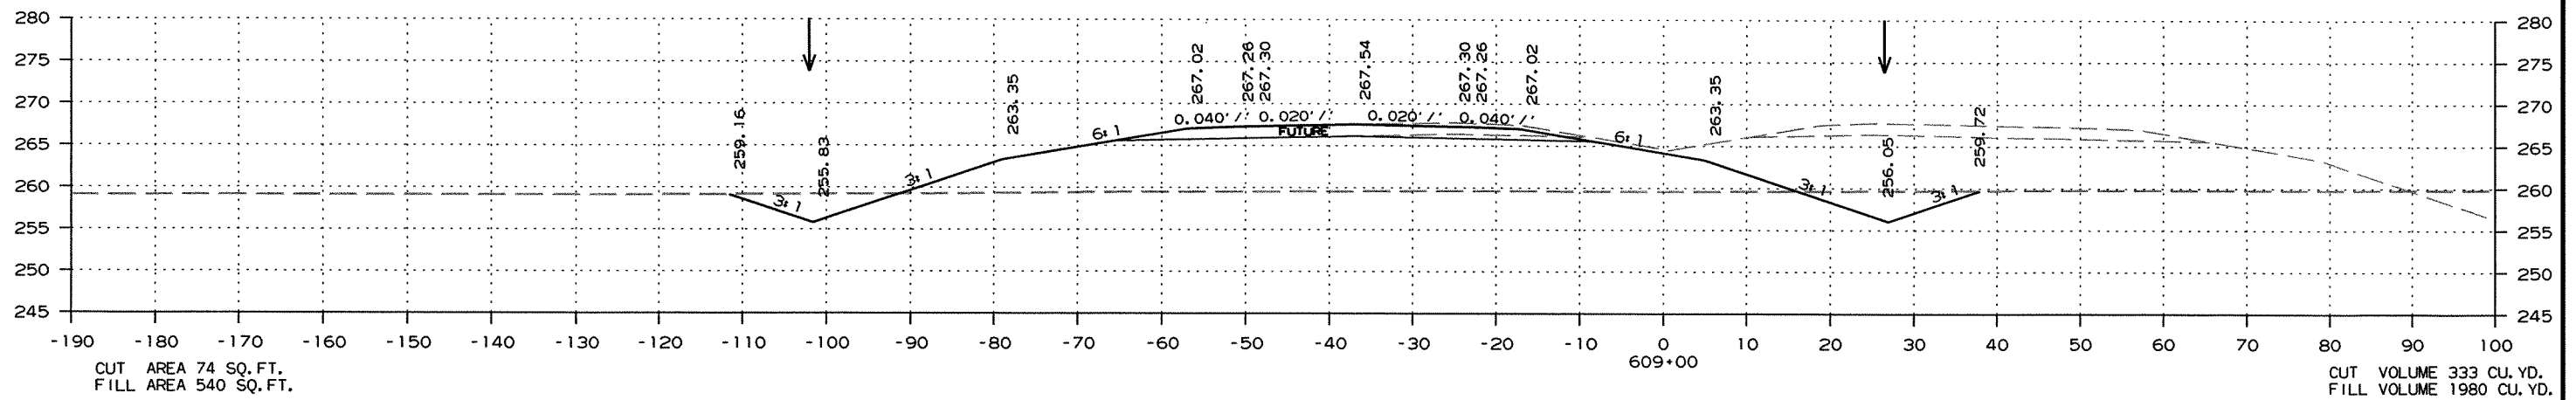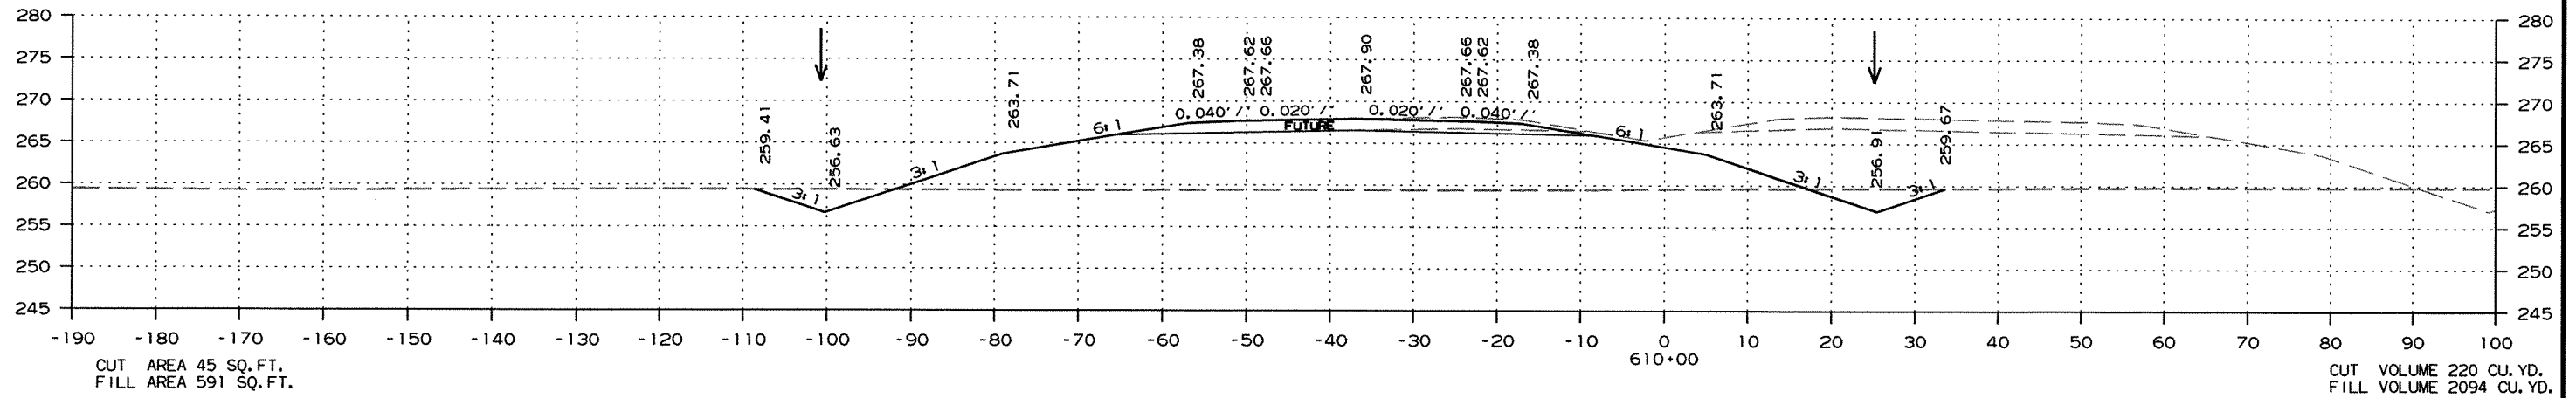

CROSS SECTION STA. 608+00 TO STA. 610+00

DATE REVISED	DATE FILMED	DATE REVISED	DATE FILMED	FED. RD. DIST. NO.	STATE	FED. AID PROJ. NO.	SHEET NO.	TOTAL SHEETS
				6	ARK.			
						JOB NO. 100710	278	289

② CROSS SECTIONS

CUT AREA 0 SQ. FT.
FILL AREA 0 SQ. FT.

STA. 613+36.51 TOE OF SLOPE

CUT VOLUME 0 CU. YD.
FILL VOLUME 137 CU. YD.




CUT AREA 0 SQ. FT.
FILL AREA 729 SQ. FT.

STA. 613+10.00 END GRADING & BEGIN EXCEPTION

CUT VOLUME 0 CU. YD.
FILL VOLUME 137 CU. YD.

STA. 613+00.00 END
0.80% LT. DITCH GRADE
ELEV. 295.03


STA. 613+00.00 END
0.86% RT. DITCH GRADE
ELEV. 259.50

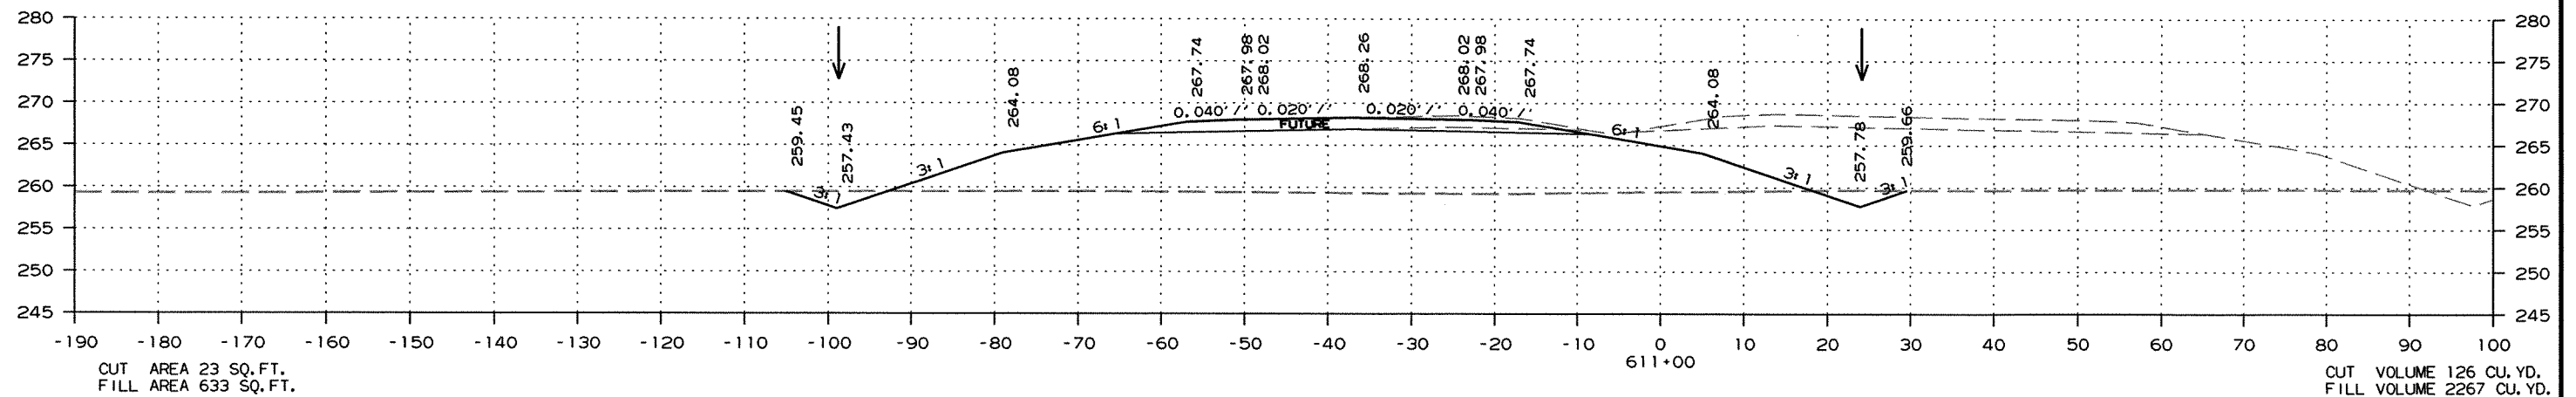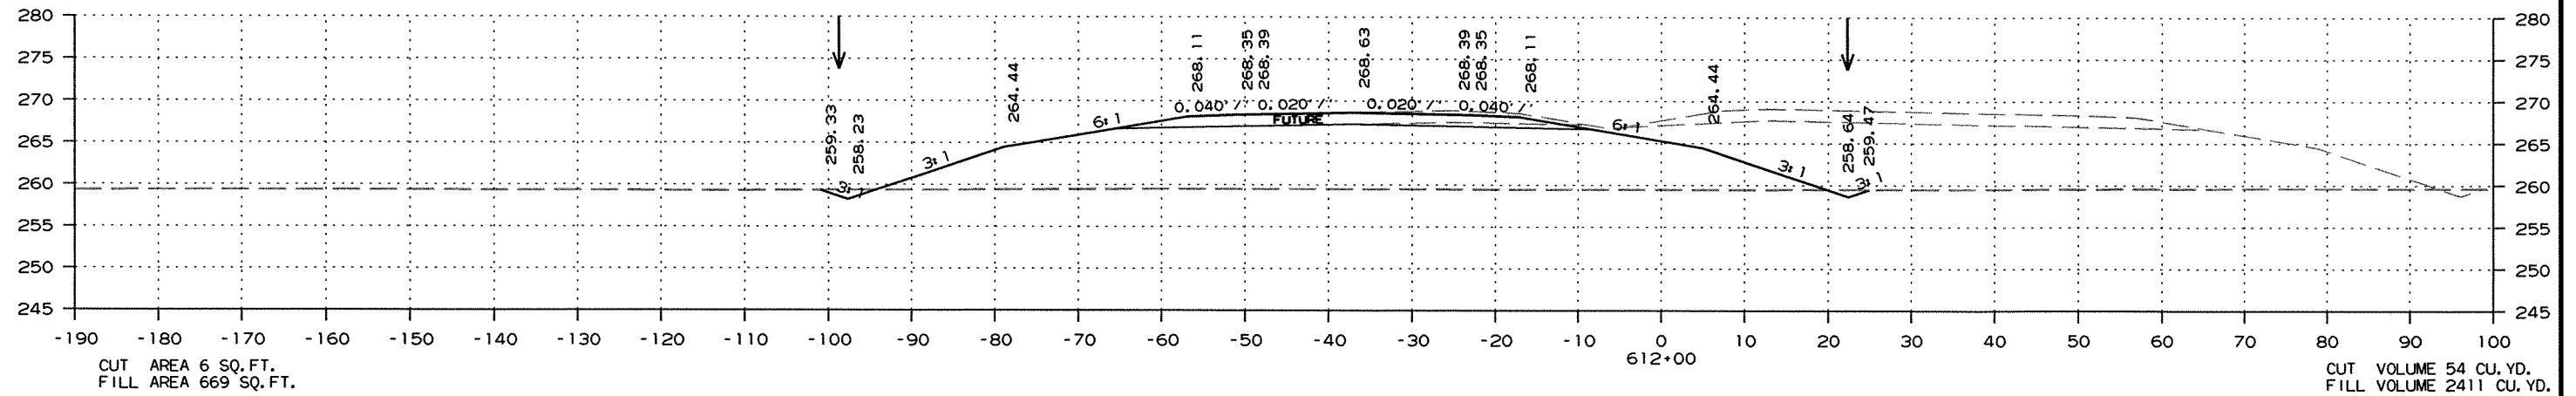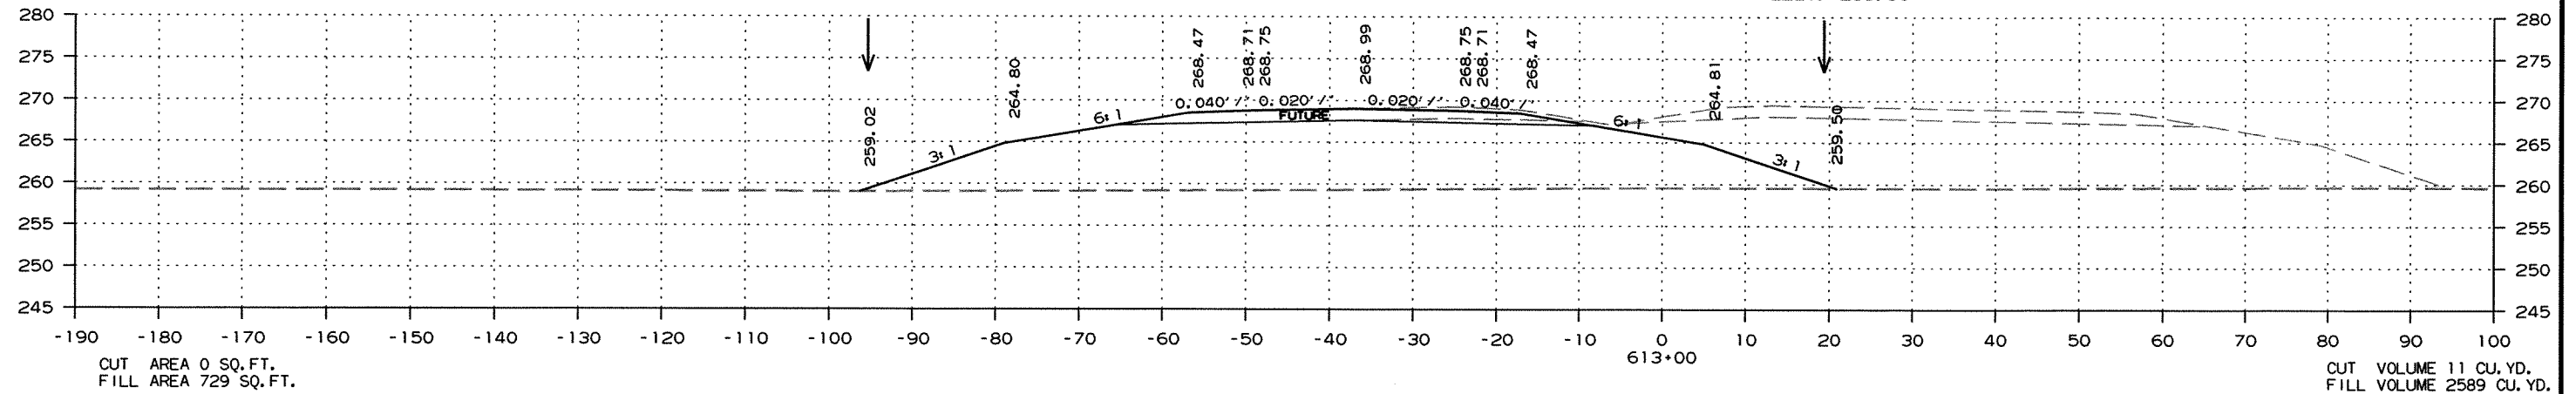

CROSS SECTION STA. 611+00 TO STA. 613+00

DATE REVISED	DATE FILMED	DATE REVISED	DATE FILMED	FED. RD. DIST. NO.	STATE	FED. AID PROJ. NO.	SHEET NO.	TOTAL SHEETS
				6	ARK.			
JOB NO. 100710							279	289

② CROSS SECTIONS

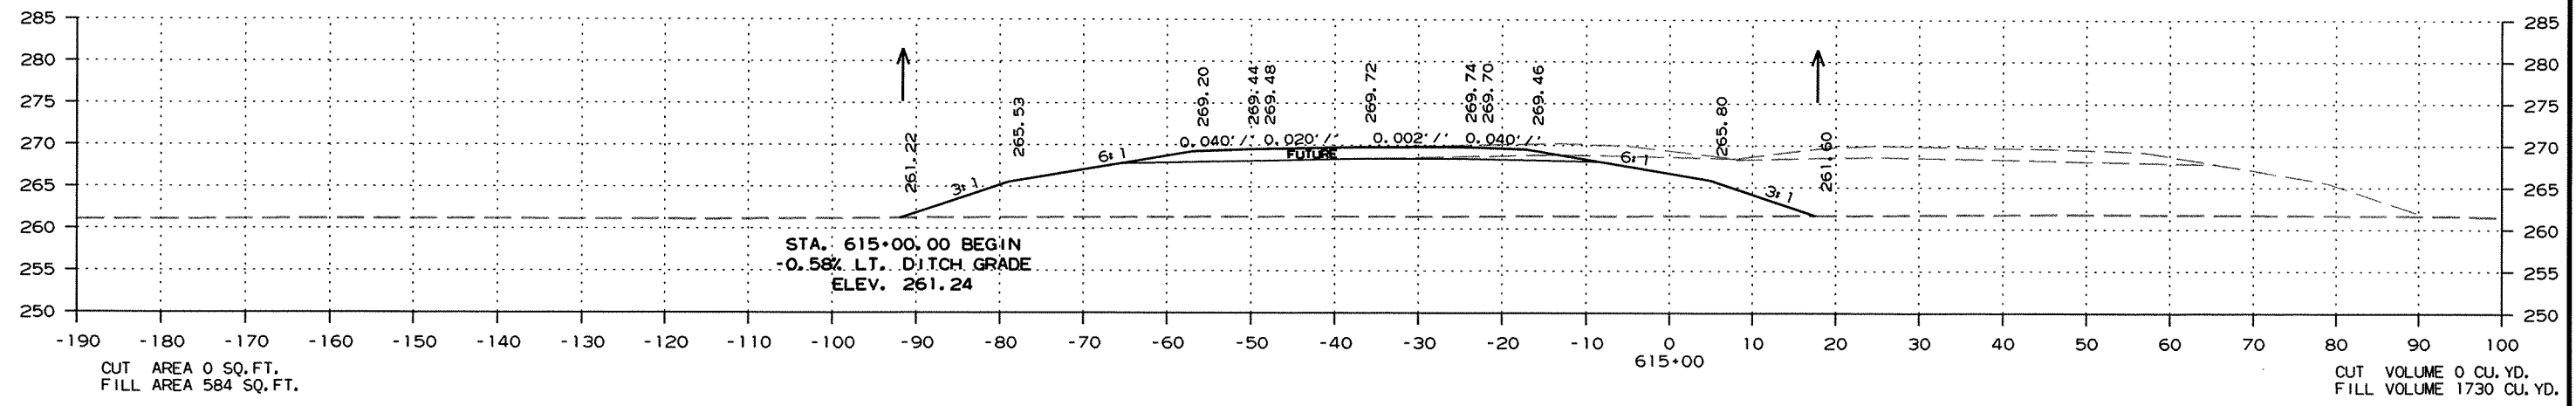

CUT AREA 0 SQ. FT.
FILL AREA 584 SQ. FT.

STA. 614+20.00 END EXCEPTION & BEGIN GRADING

CUT VOLUME 0 CU. YD.
FILL VOLUME 264 CU. YD.




CUT AREA 0 SQ. FT.
FILL AREA 0 SQ. FT.

STA. 613+95.55 TOE OF SLOPE

CUT VOLUME 0 CU. YD.
FILL VOLUME 0 CU. YD.

DATE REVISED	DATE FILMED	DATE REVISED	DATE FILMED	FED. RD. DIST. NO.	STATE	FED. AID PROJ. NO.	SHEET NO.	TOTAL SHEETS
				6	ARK.			
						JOB NO. 100710	280	289




2 CROSS SECTIONS

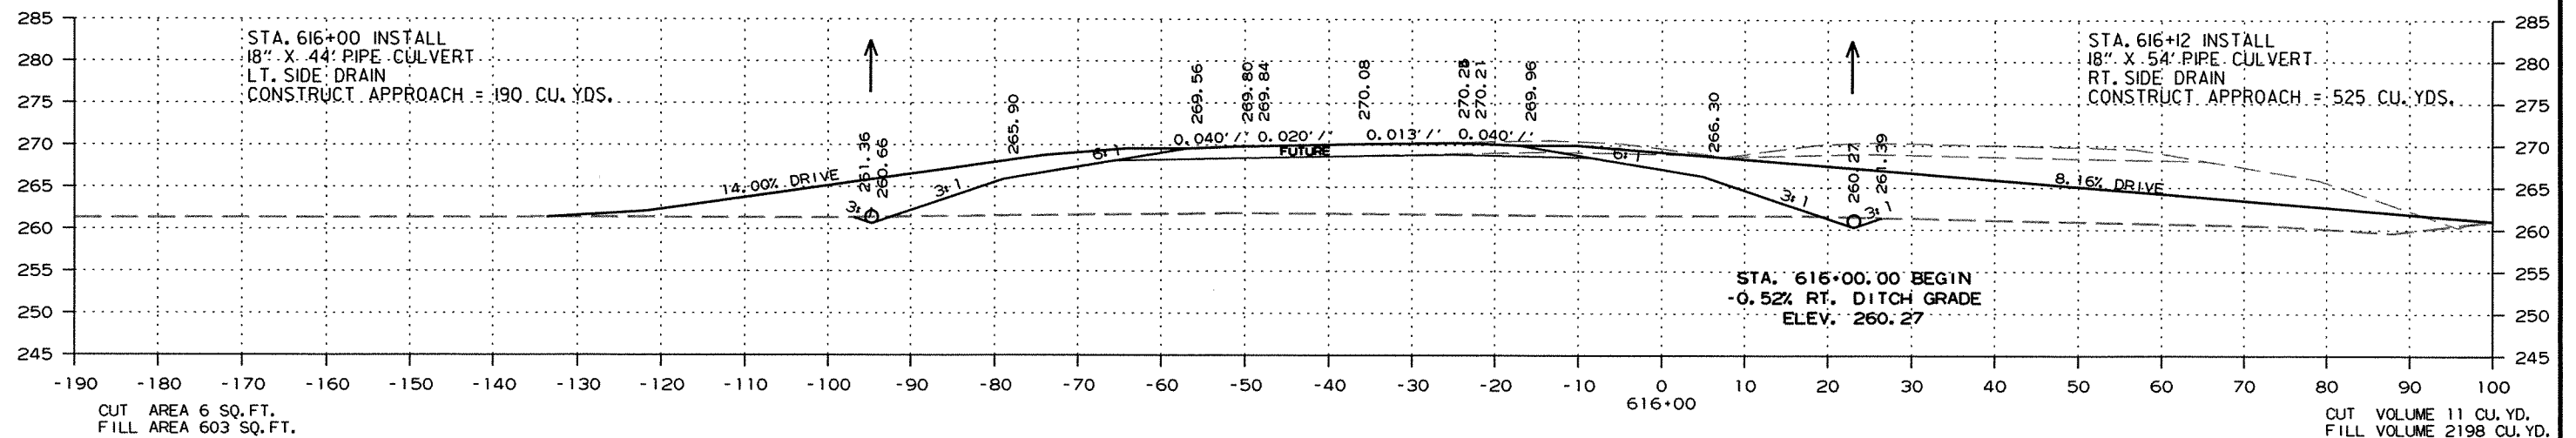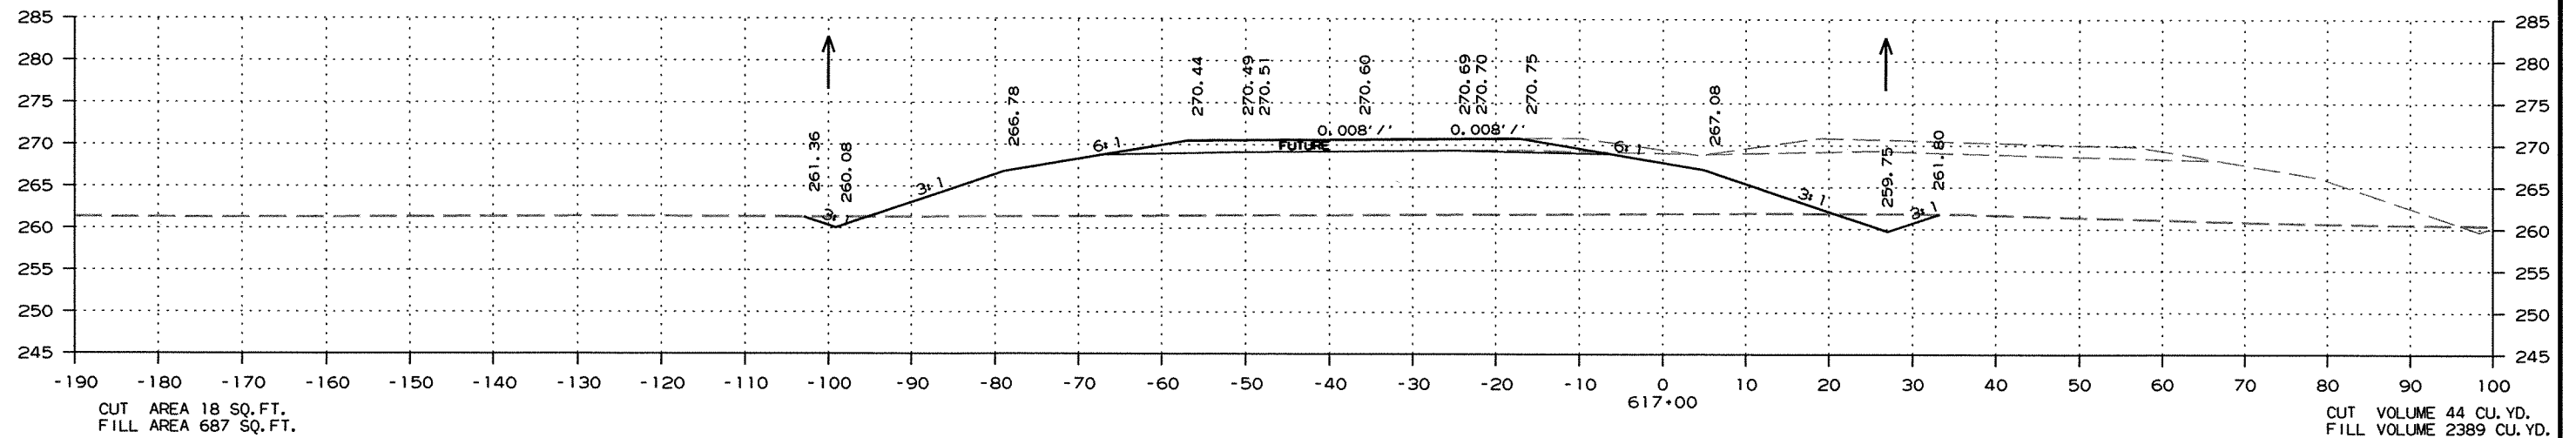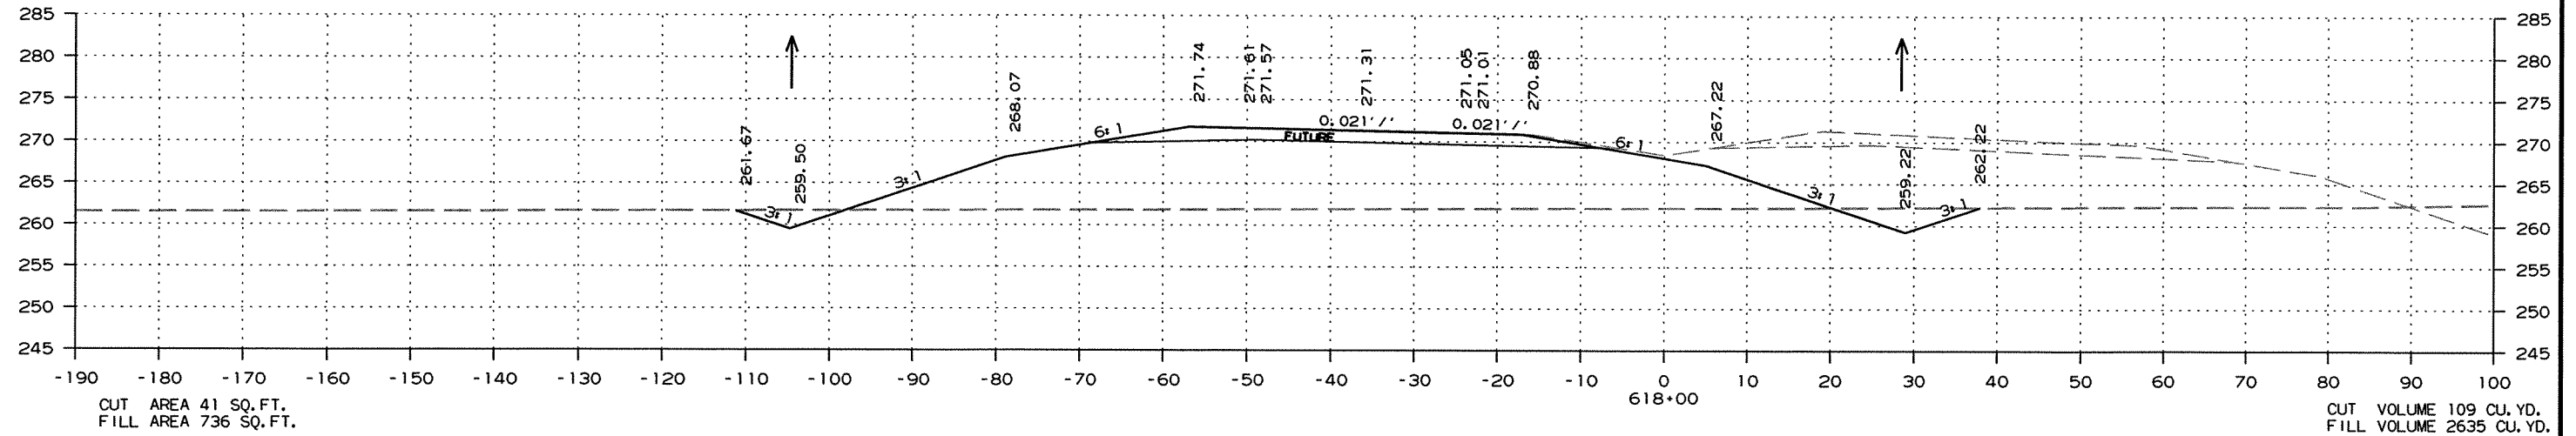

CROSS SECTION STA. 616+00 TO STA. 618+00

DATE REVISED	DATE FILMED	DATE REVISED	DATE FILMED	FED. RD. DIST. NO.	STATE	FED. AID PROJ. NO.	SHEET NO.	TOTAL SHEETS
				6	ARK.			
						JOB NO. 100710	281	289

2 CROSS SECTIONS

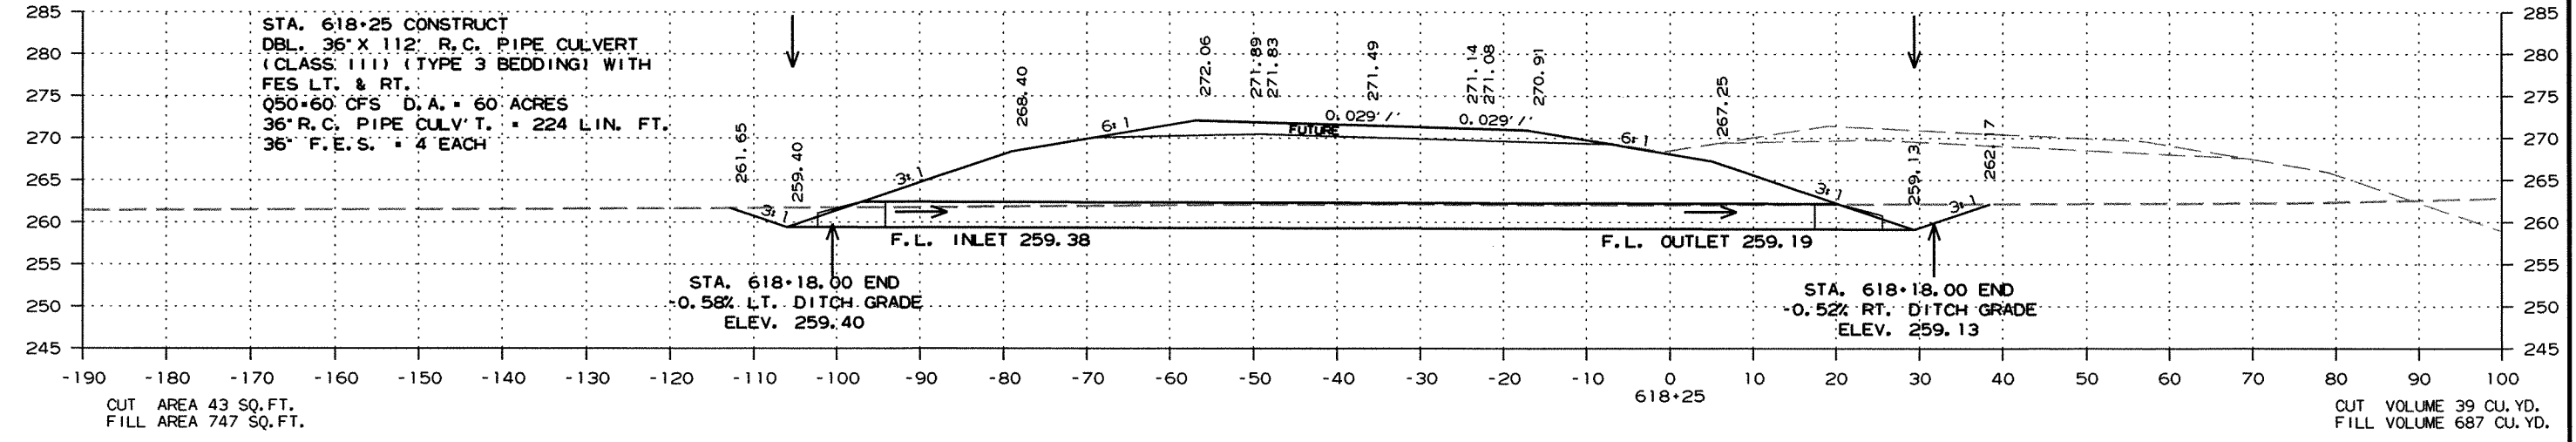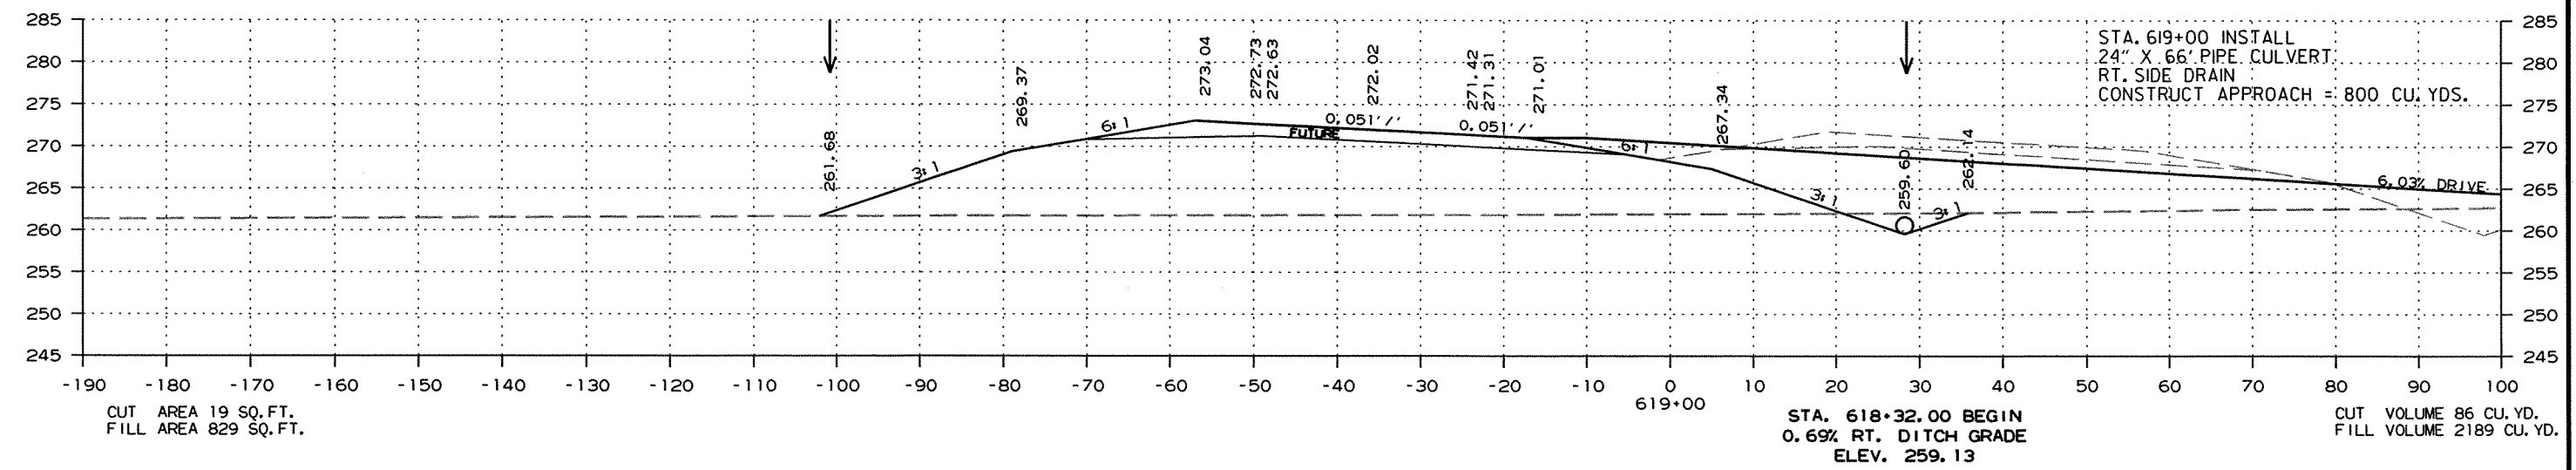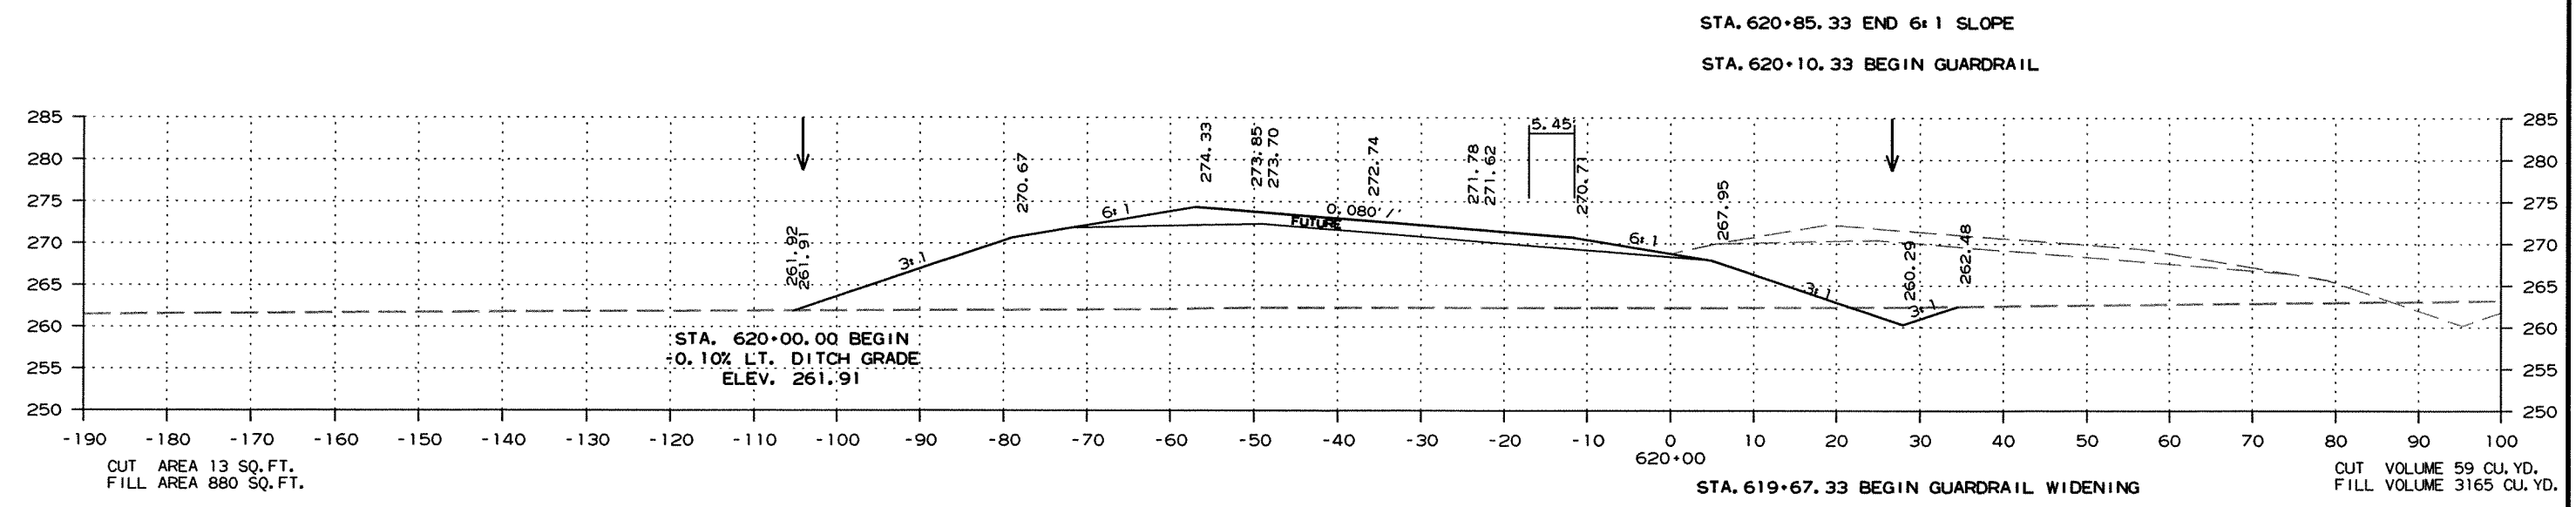

CROSS SECTION STA. 618+25 TO STA. 620+00

RI00710.DGN 3/18/2011

DATE REVISED	DATE FILMED	DATE REVISED	DATE FILMED	FED. RD. DIST. NO.	STATE	FED. AID PROJ. NO.	SHEET NO.	TOTAL SHEETS
				6	ARK.			
						JOB NO. 100710	282	289

2 CROSS SECTIONS

CUT AREA 0 SQ. FT.
FILL AREA 0 SQ. FT.




STA. 623+24.29 TOE OF SLOPE

CUT VOLUME 0 CU. YD.
FILL VOLUME 222 CU. YD.

CUT AREA 0 SQ. FT.
FILL AREA 907 SQ. FT.

STA. 623+11.08 B. E.

CUT VOLUME 0 CU. YD.
FILL VOLUME 372 CU. YD.

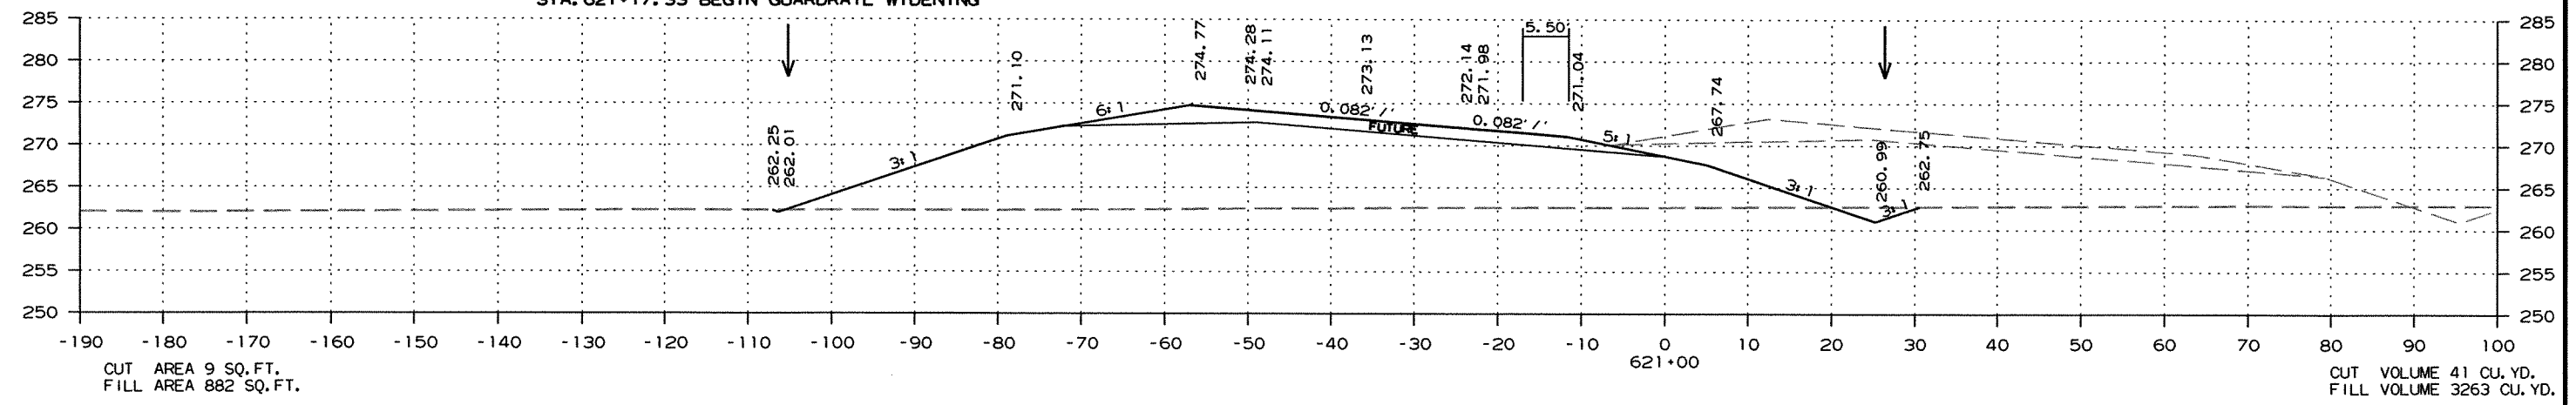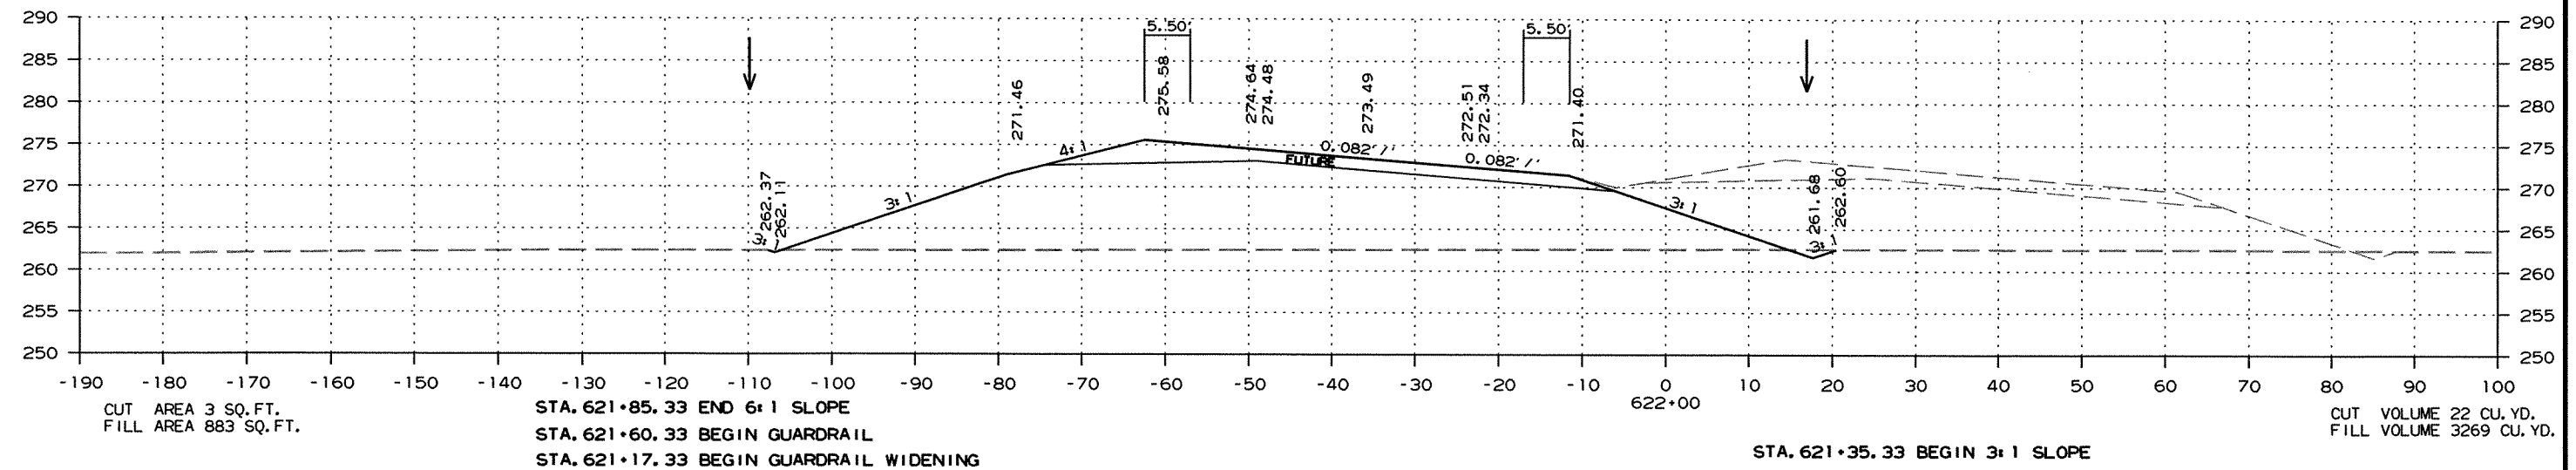
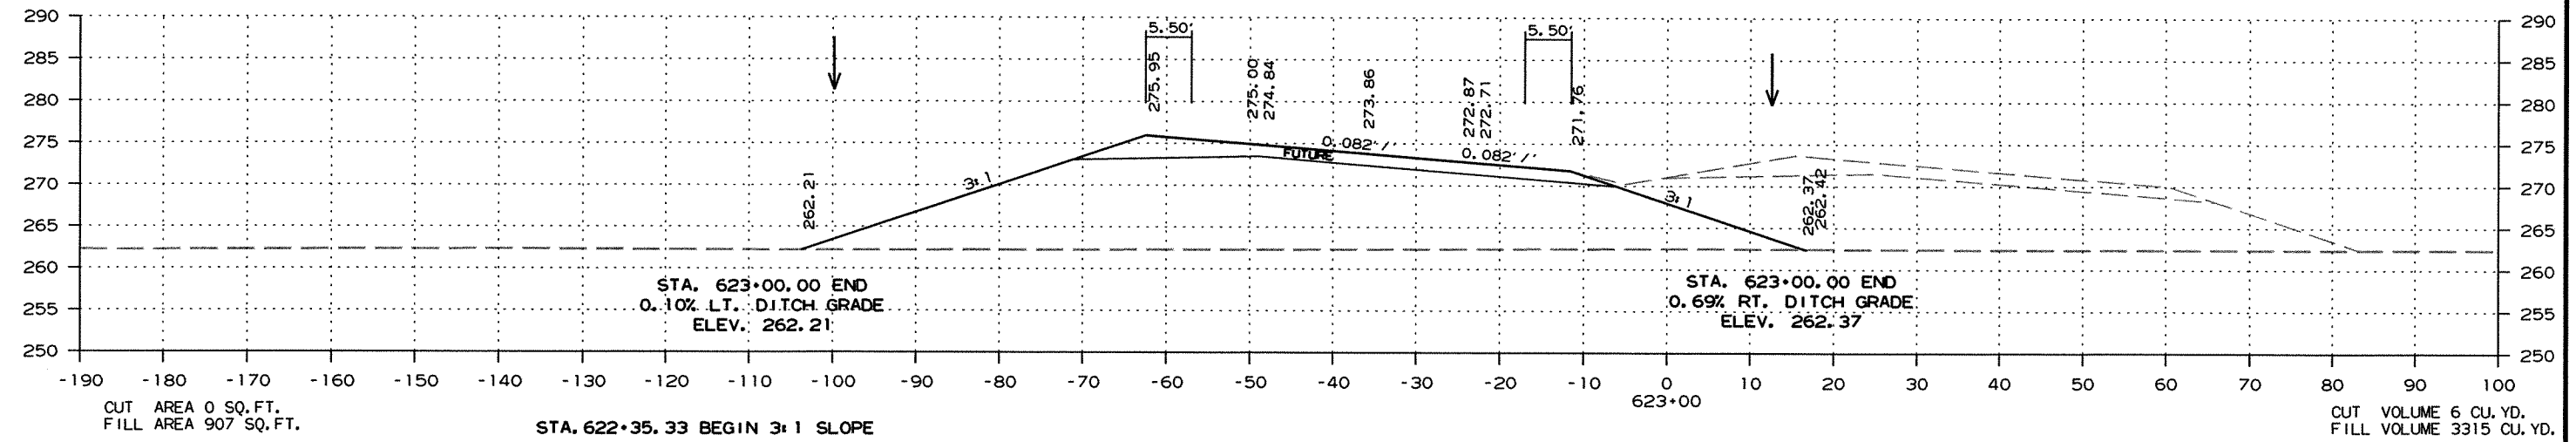


CROSS SECTION STA. 621+00 TO STA. 623+00

R100710.DGN 3/18/2011

DATE REVISED	DATE FILMED	DATE REVISED	DATE FILMED	FED. RD. DIST. NO.	STATE	FED. AID PROJ. NO.	SHEET NO.	TOTAL SHEETS
				6	ARK.			
						JOB NO. 100710	283	289

2 CROSS SECTIONS

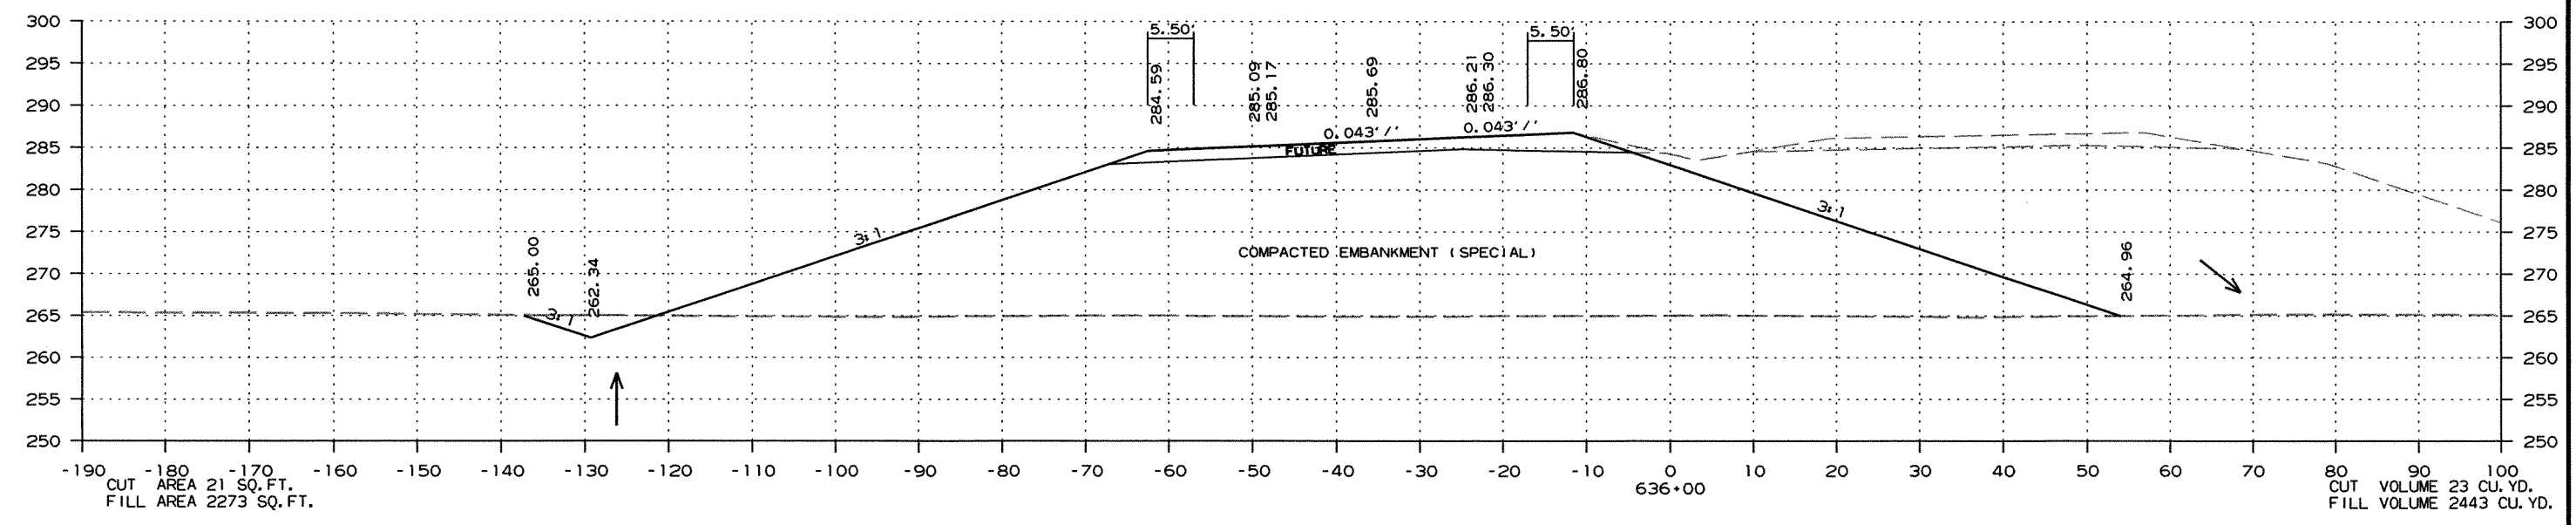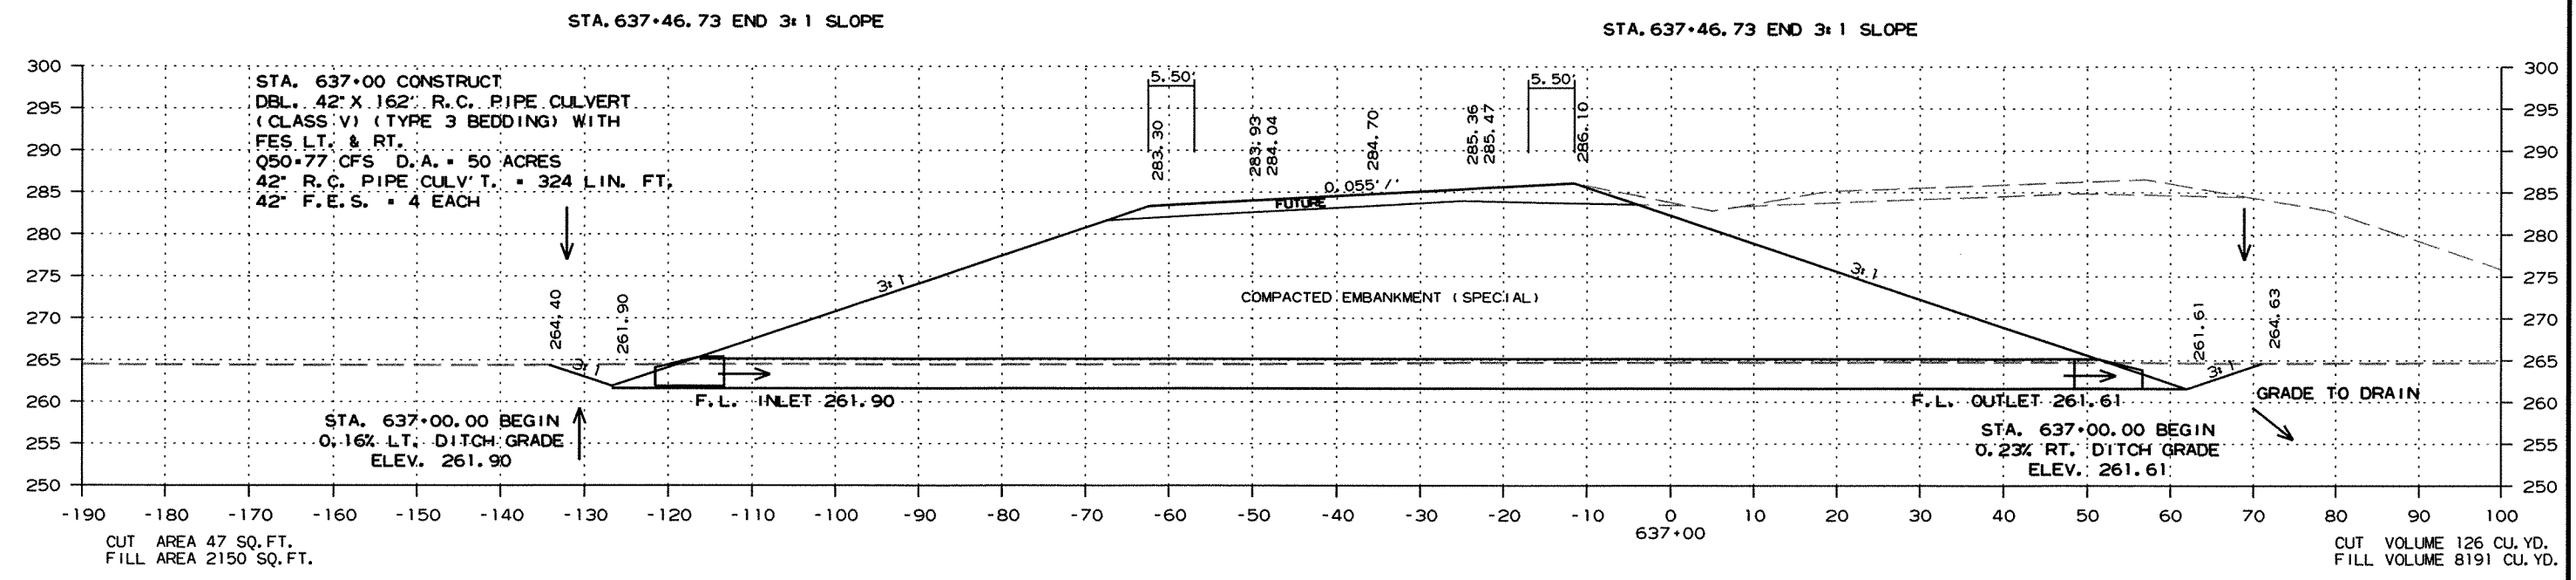

CUT AREA 21 SQ. FT.
 FILL AREA 2273 SQ. FT.

STA. 635+70.98 B.E.

CUT VOLUME 6 CU. YD.
 FILL VOLUME 657 CU. YD.

CUT AREA 0 SQ. FT.
 FILL AREA 0 SQ. FT.



STA. 635+55.37 TOE OF SLOPE

CUT VOLUME 0 CU. YD.
 FILL VOLUME 0 CU. YD.

CROSS SECTION STA. 636+00 TO STA. 637+00

DATE REVISED	DATE FILMED	DATE REVISED	DATE FILMED	FED. RD. DIST. NO.	STATE	FED. AID PROJ. NO.	SHEET NO.	TOTAL SHEETS
				6	ARK.			
JOB NO. 100710							284	289

② CROSS SECTIONS

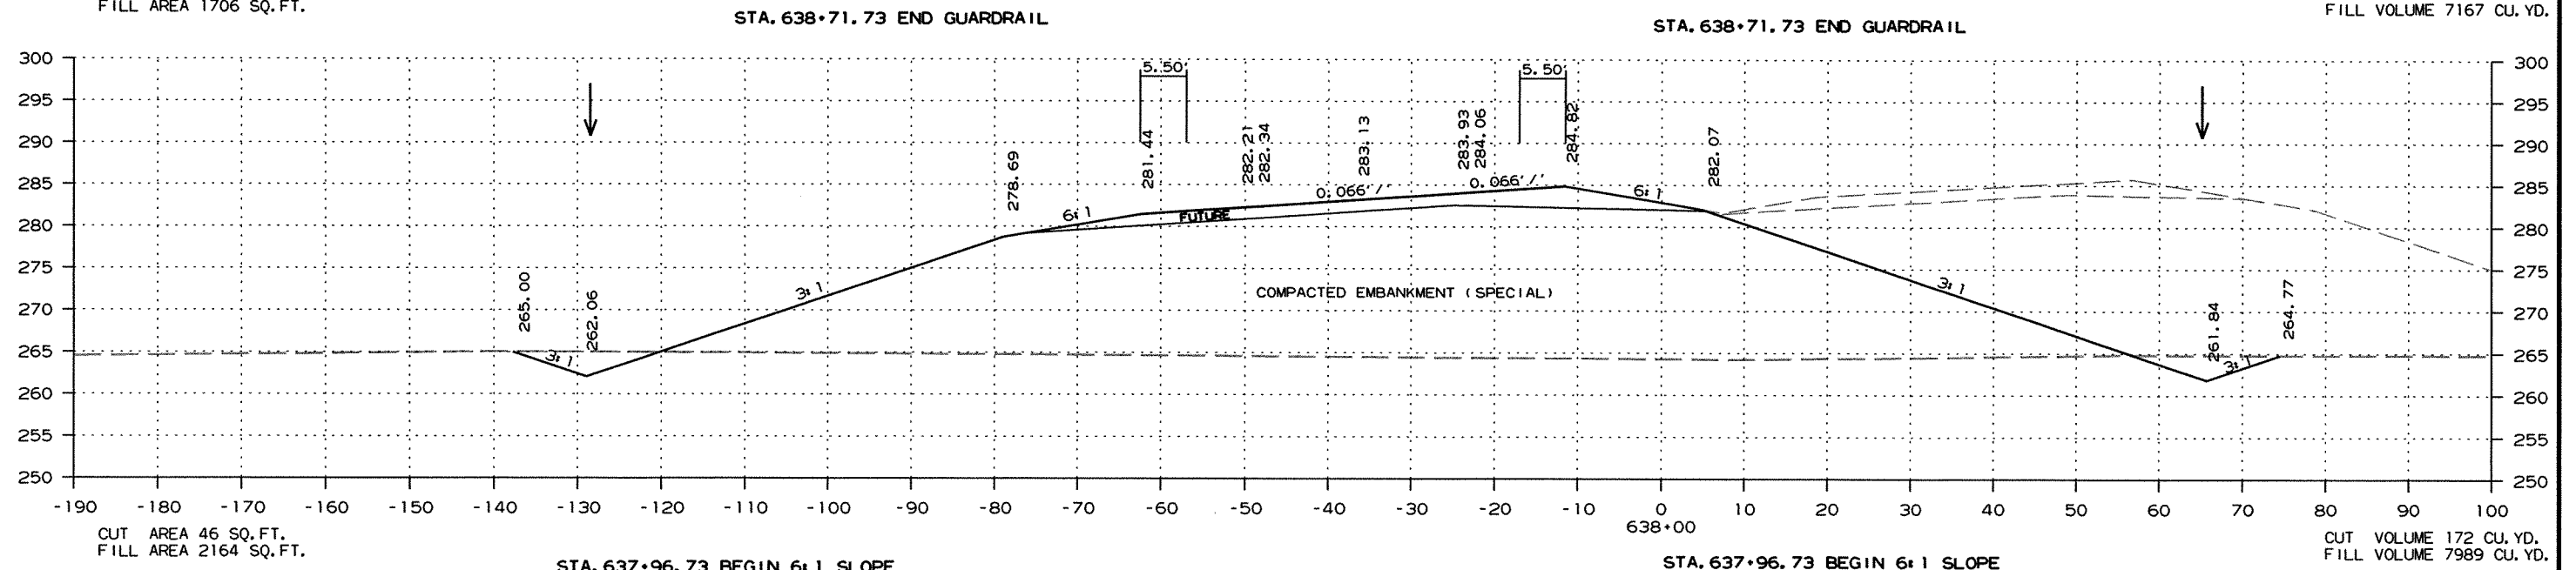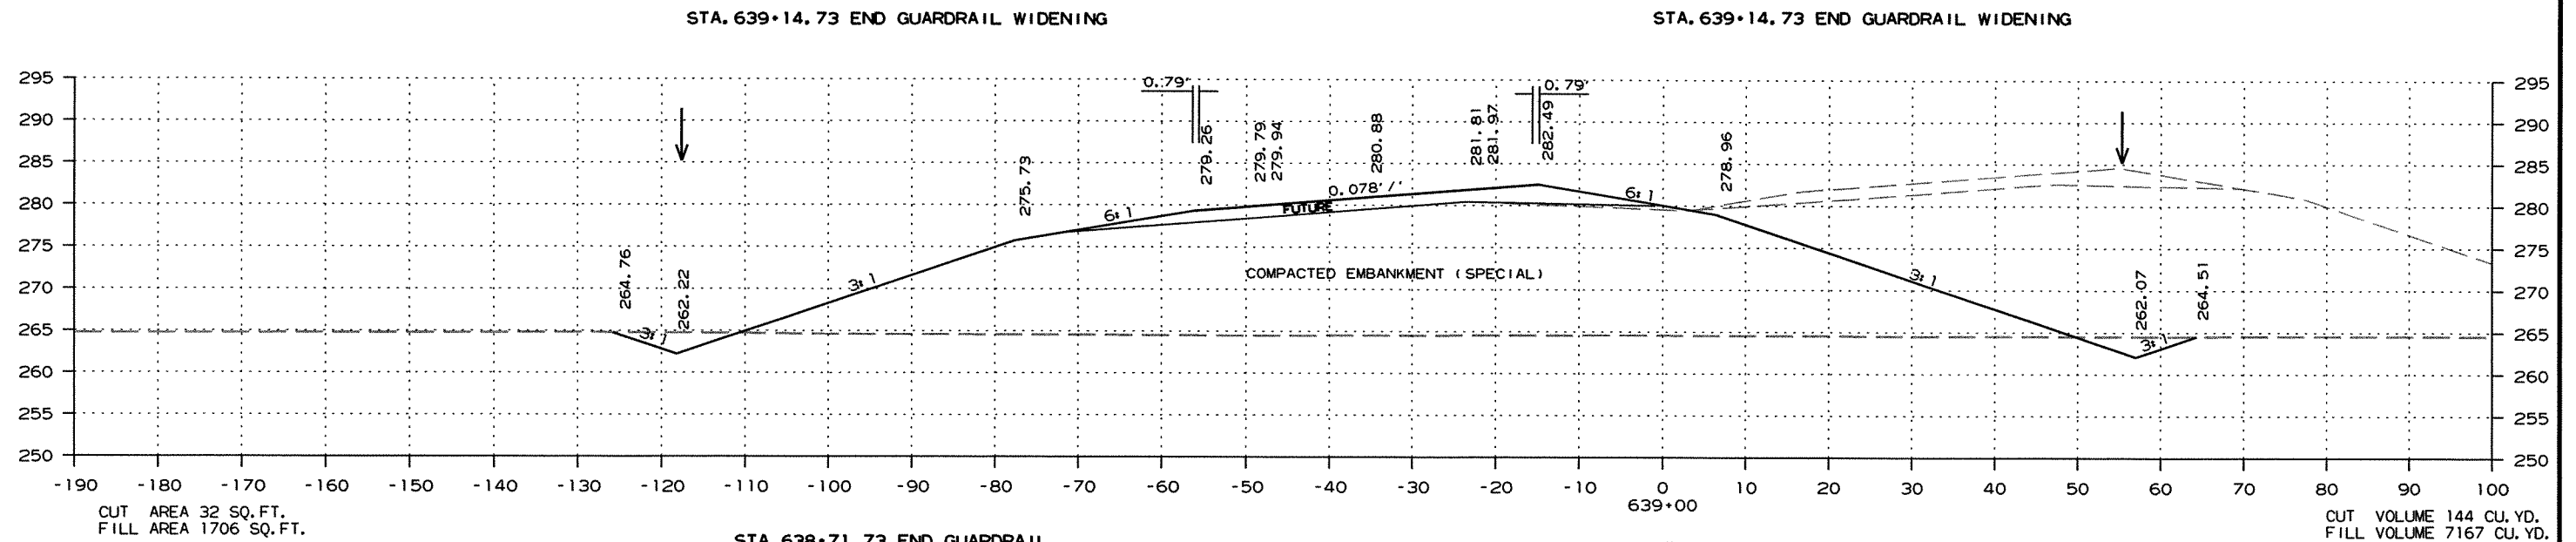



STA. 637+96.73 BEGIN 6:1 SLOPE

STA. 637+96.73 BEGIN 6:1 SLOPE

CROSS SECTION STA. 638+00 TO STA. 639+00

DATE REVISED	DATE FILMED	DATE REVISED	DATE FILMED	FED. RD. DIST. NO.	STATE	FED. AID PROJ. NO.	SHEET NO.	TOTAL SHEETS
				6	ARK.			
				JOB NO.	100710		285	289




② CROSS SECTIONS

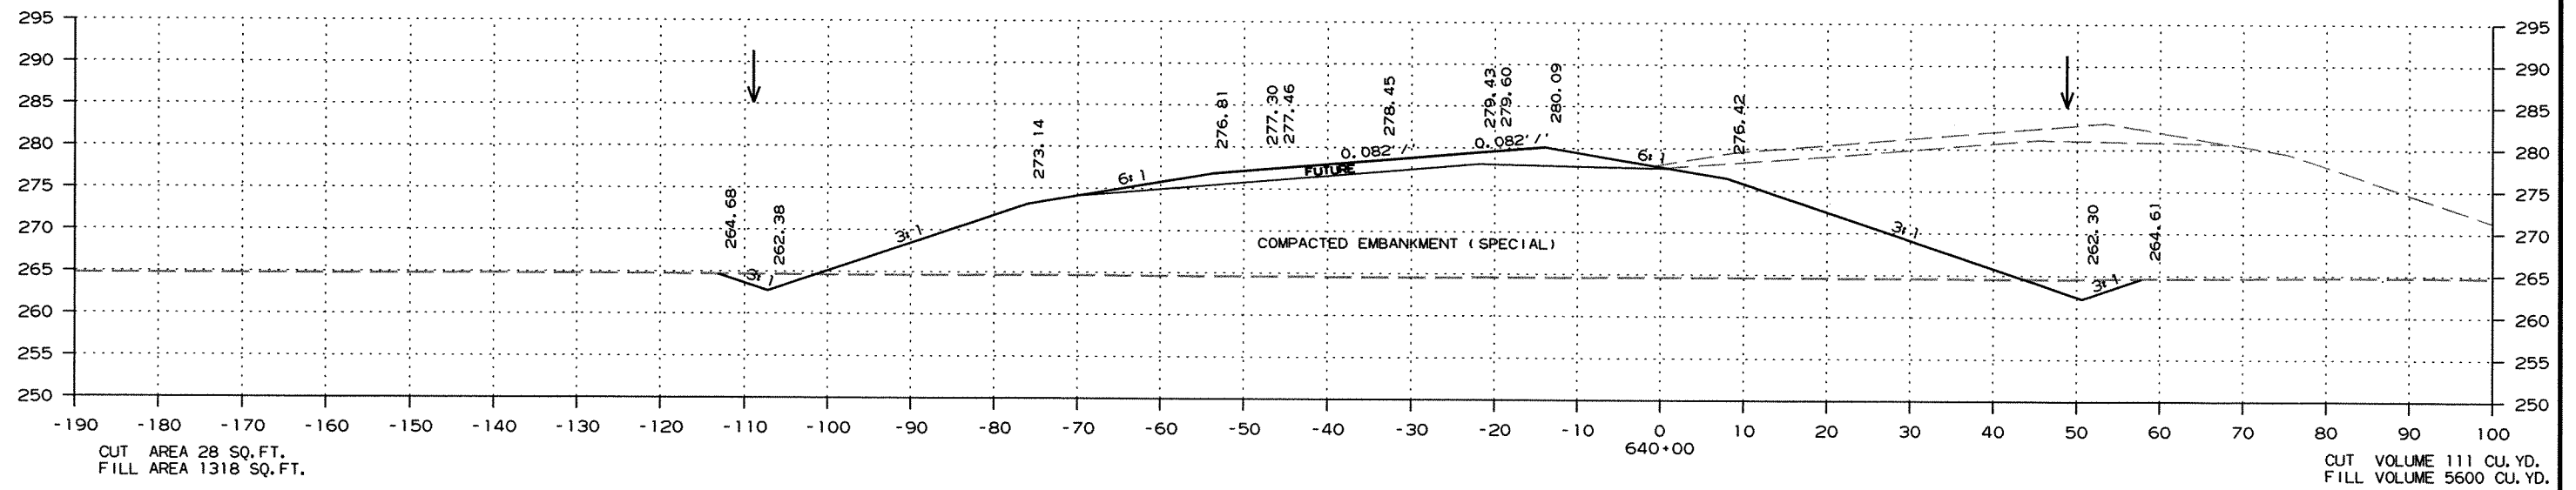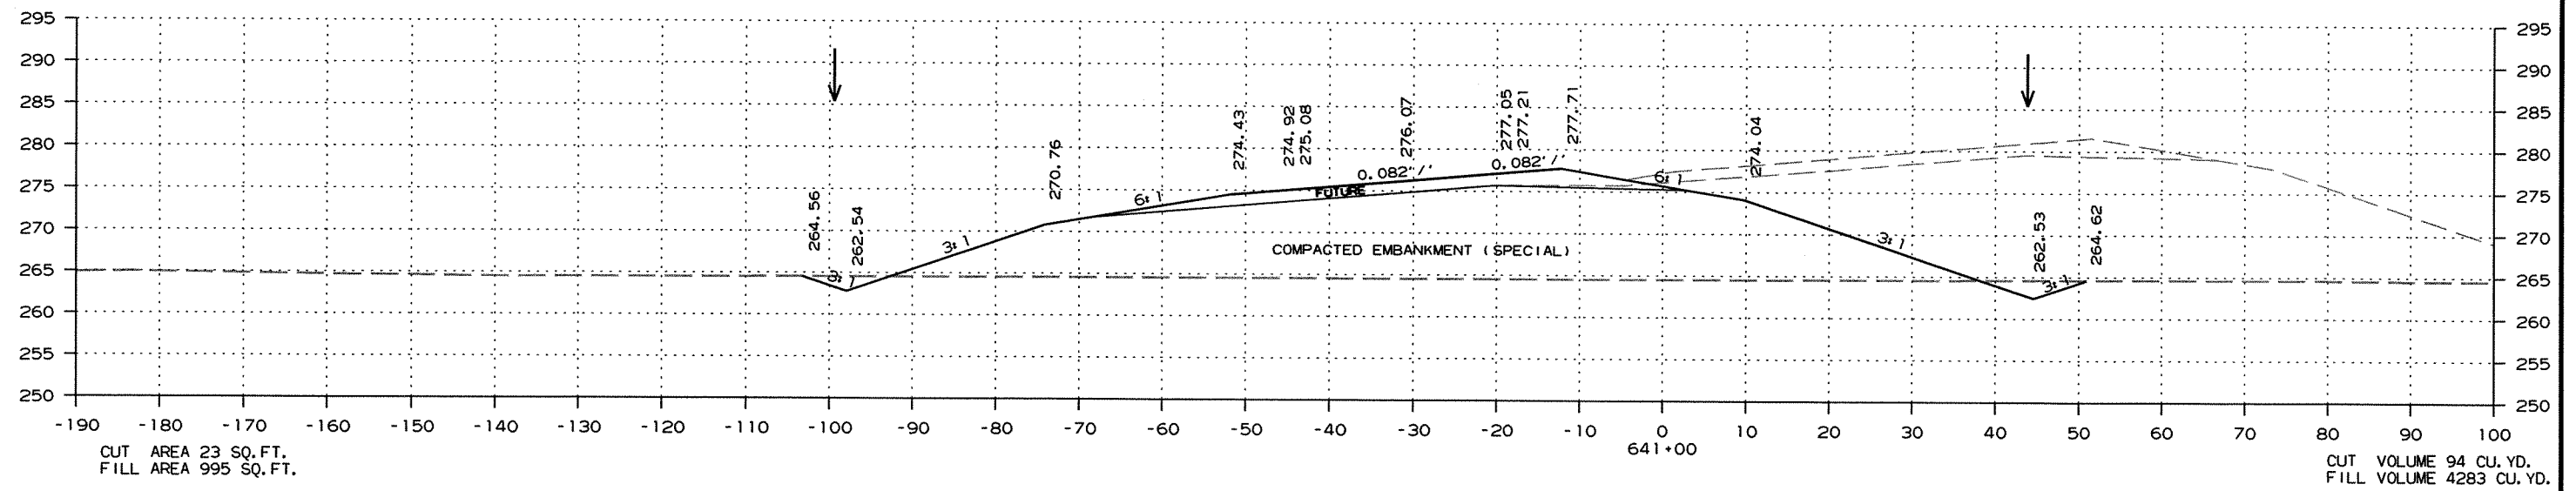

CROSS SECTION STA. 640+00 TO STA. 641+00

DATE REVISED	DATE FILMED	DATE REVISED	DATE FILMED	FED. RD. DIST. NO.	STATE	FED. AID PROJ. NO.	SHEET NO.	TOTAL SHEETS
				6	ARK.			
JOB NO.						100710	286	289




2 CROSS SECTIONS

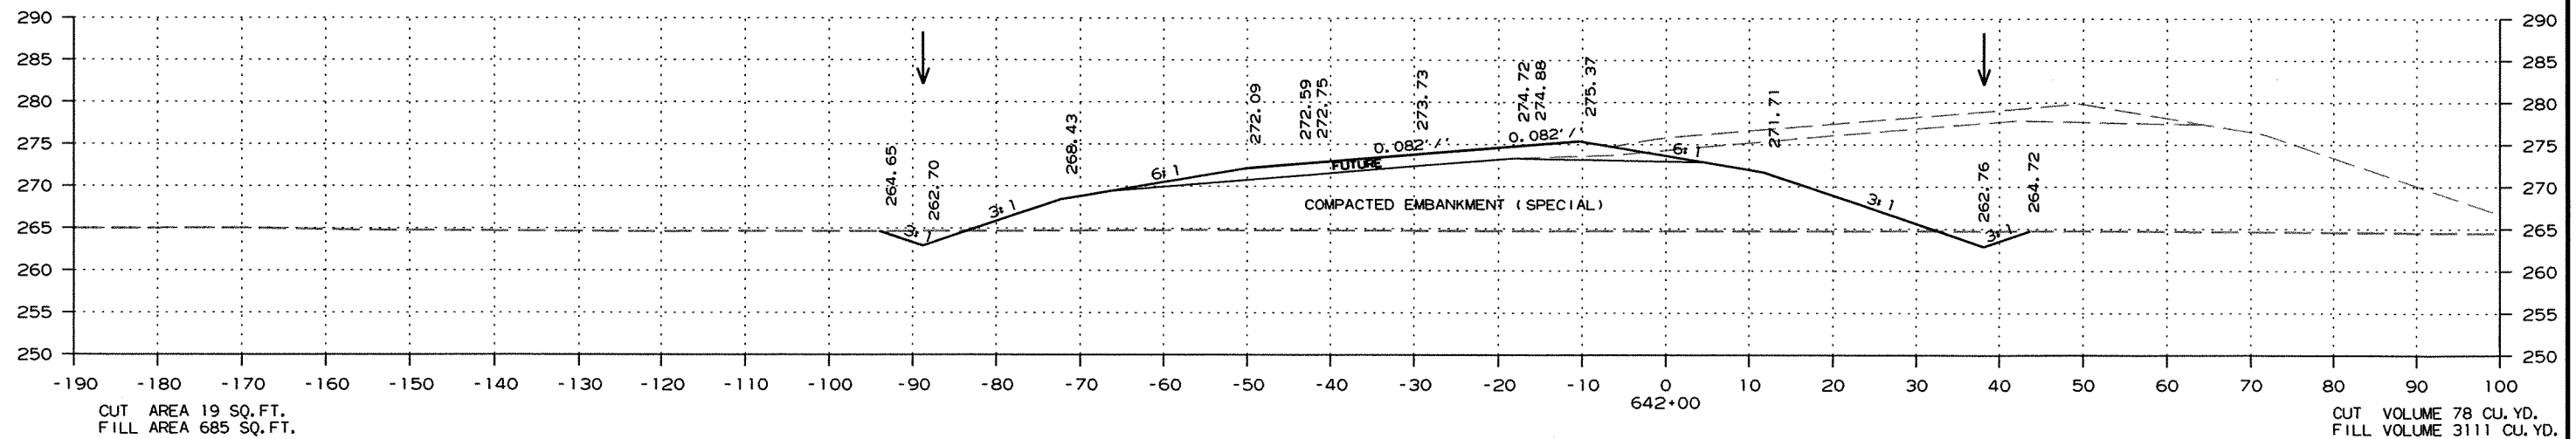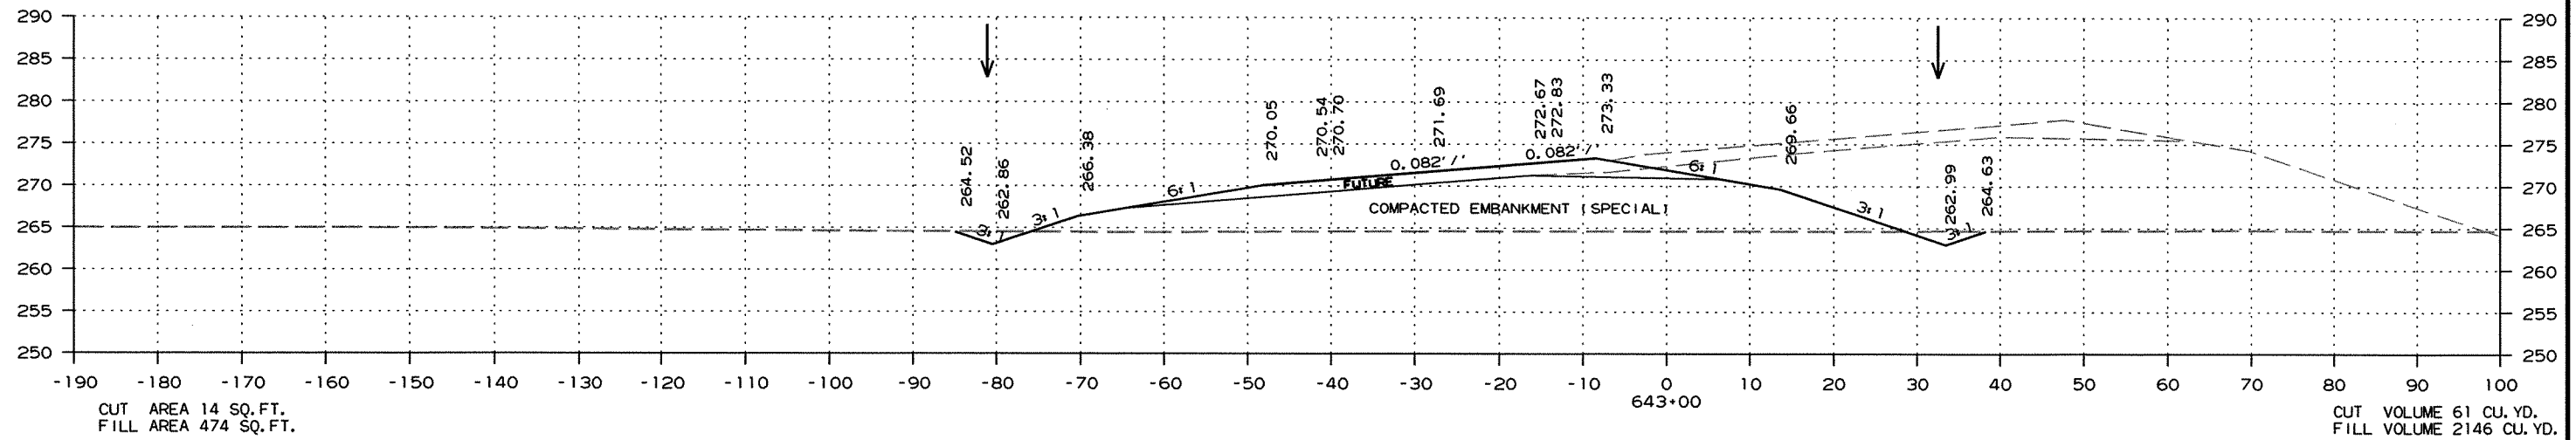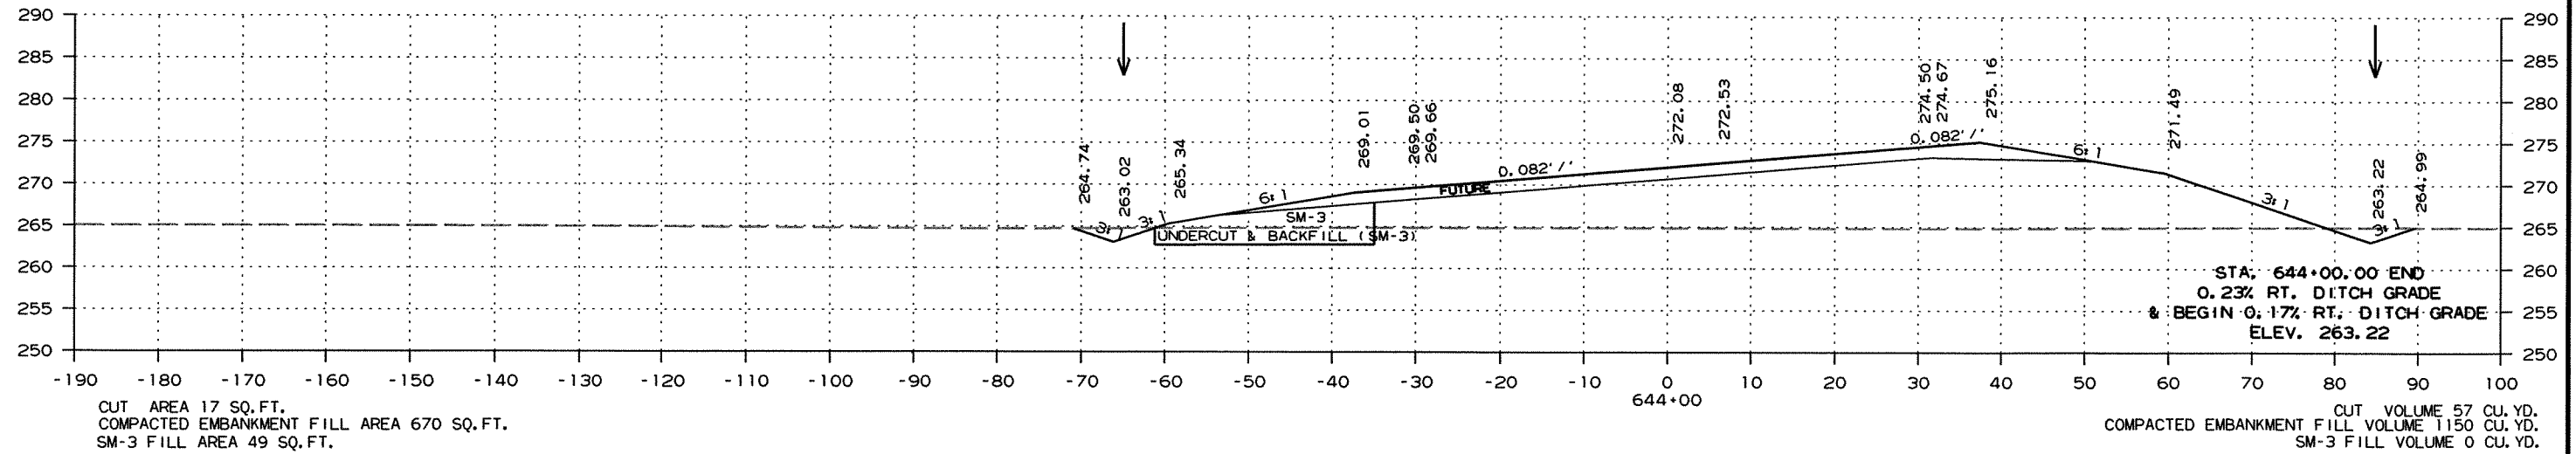

CROSS SECTION STA. 642+00 TO STA. 644+00

DATE REVISED	DATE FILMED	DATE REVISED	DATE FILMED	FED. RD. DIST. NO.	STATE	FED. AID PROJ. NO.	SHEET NO.	TOTAL SHEETS
				6	ARK.			
						JOB NO. 100710	287	289




2 CROSS SECTIONS

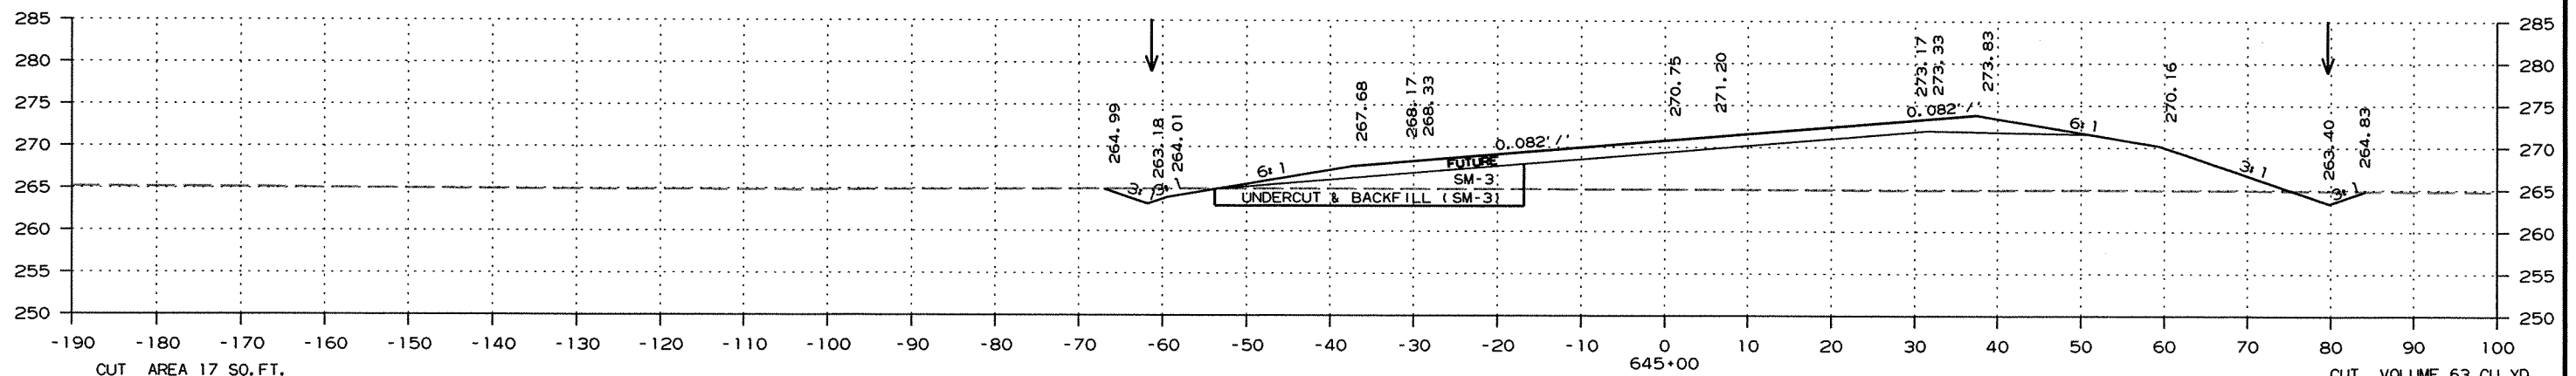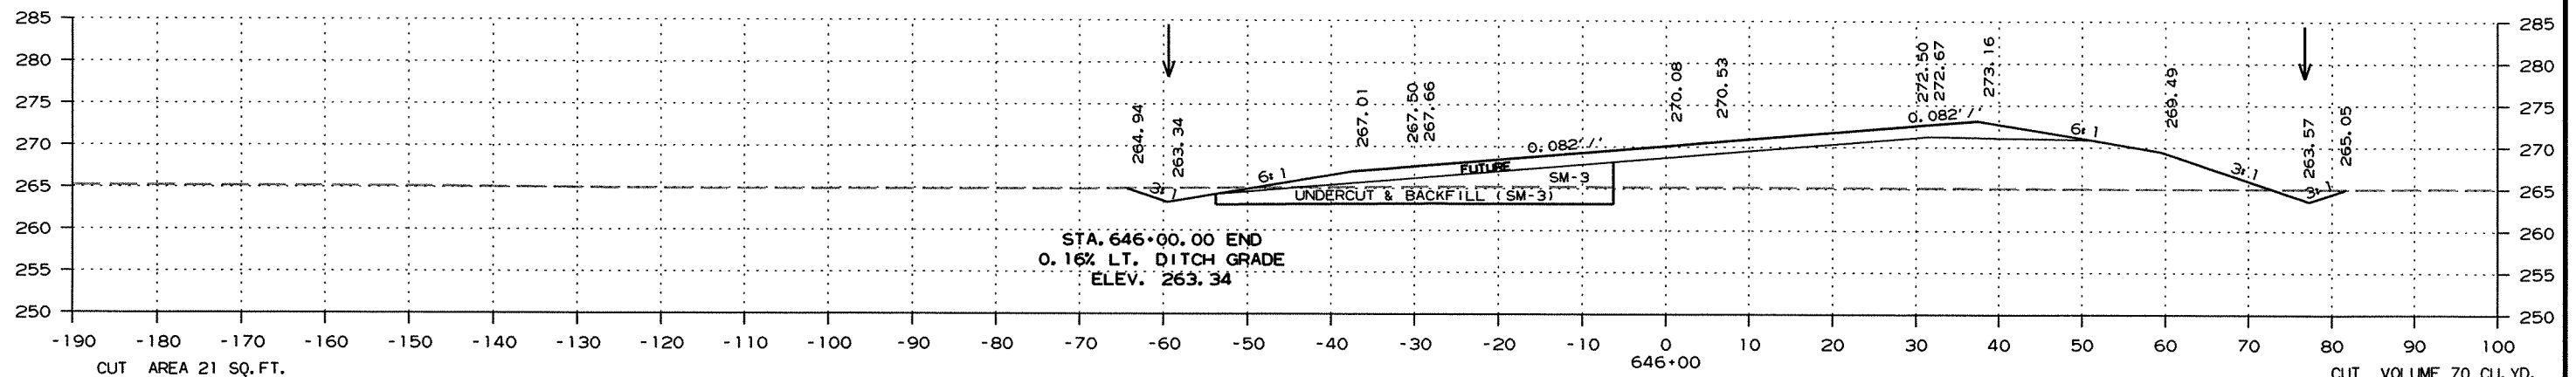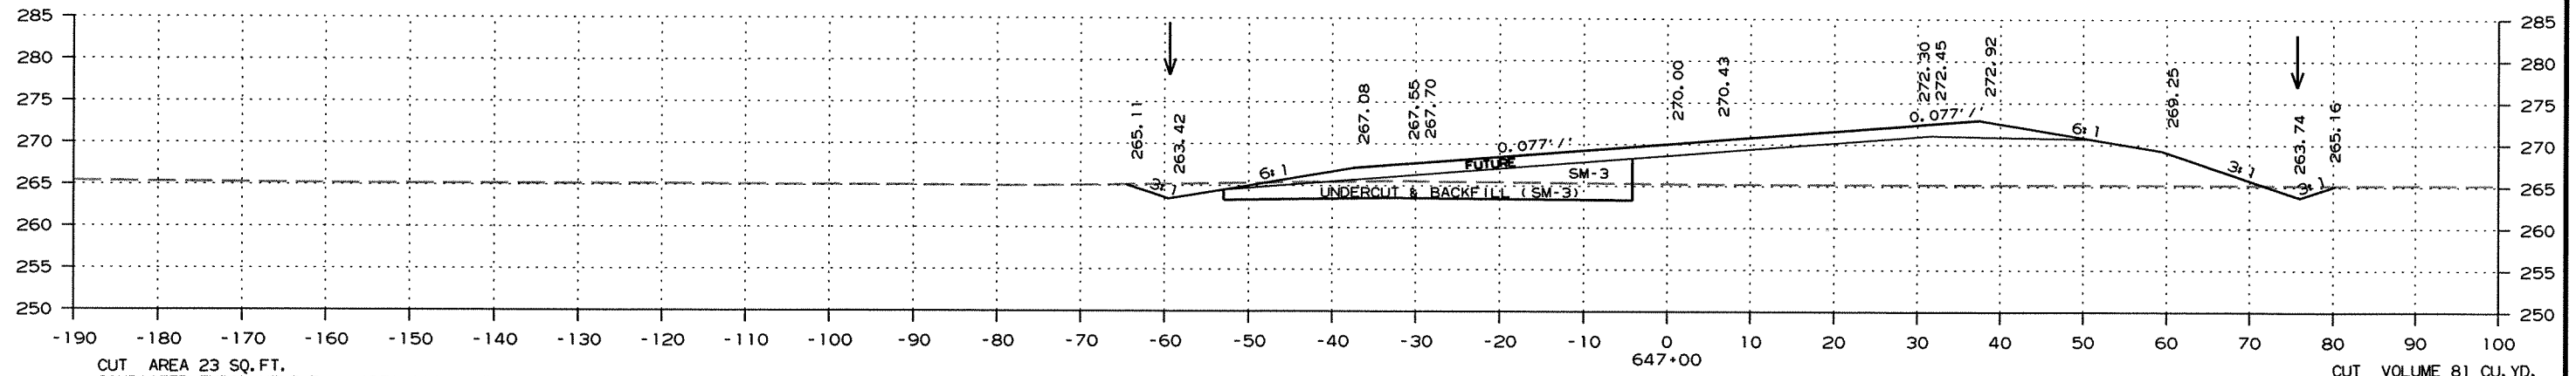

CROSS SECTION STA. 645+00 TO STA. 647+00

DATE REVISED	DATE FILMED	DATE REVISED	DATE FILMED	FED. RD. DIST. NO.	STATE	FED. AID PROJ. NO.	SHEET NO.	TOTAL SHEETS
				6	ARK.			
				JOB NO.	100710		288	289

2 CROSS SECTIONS

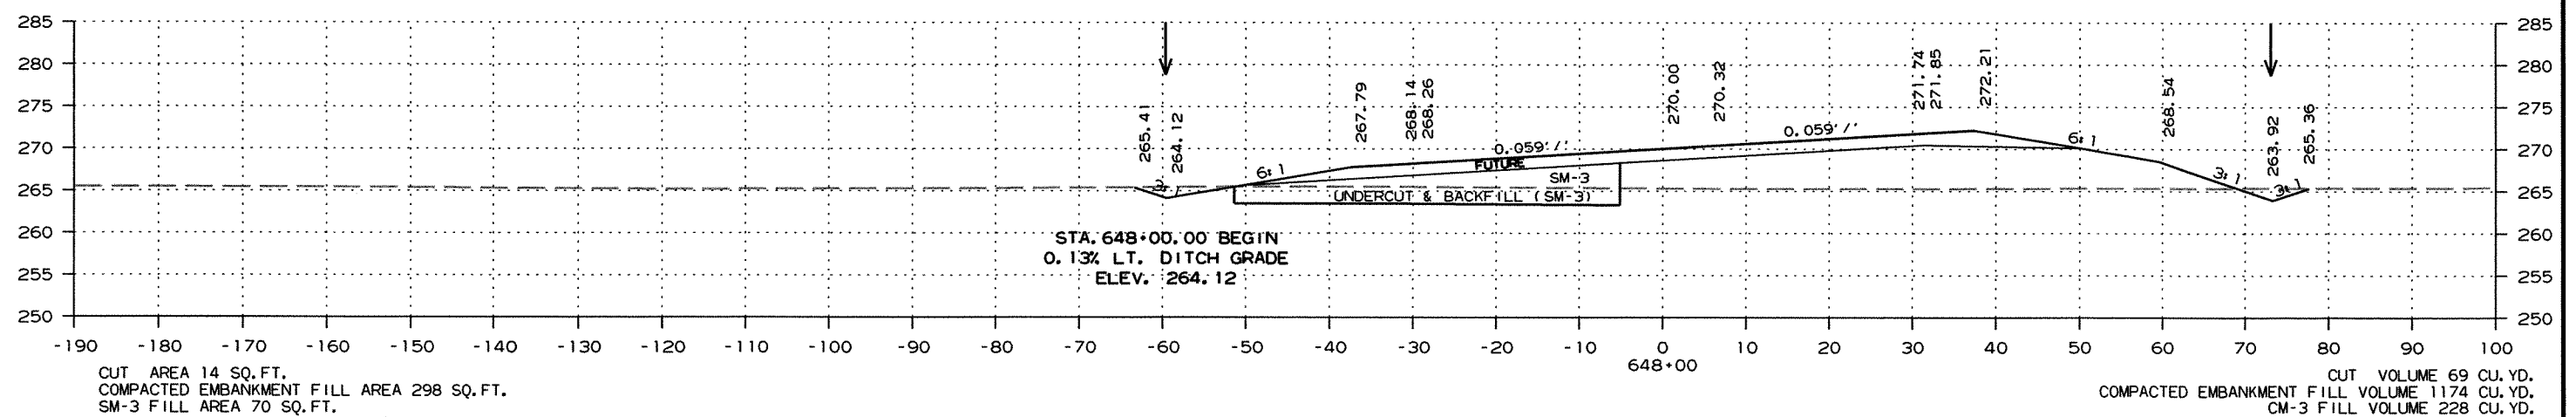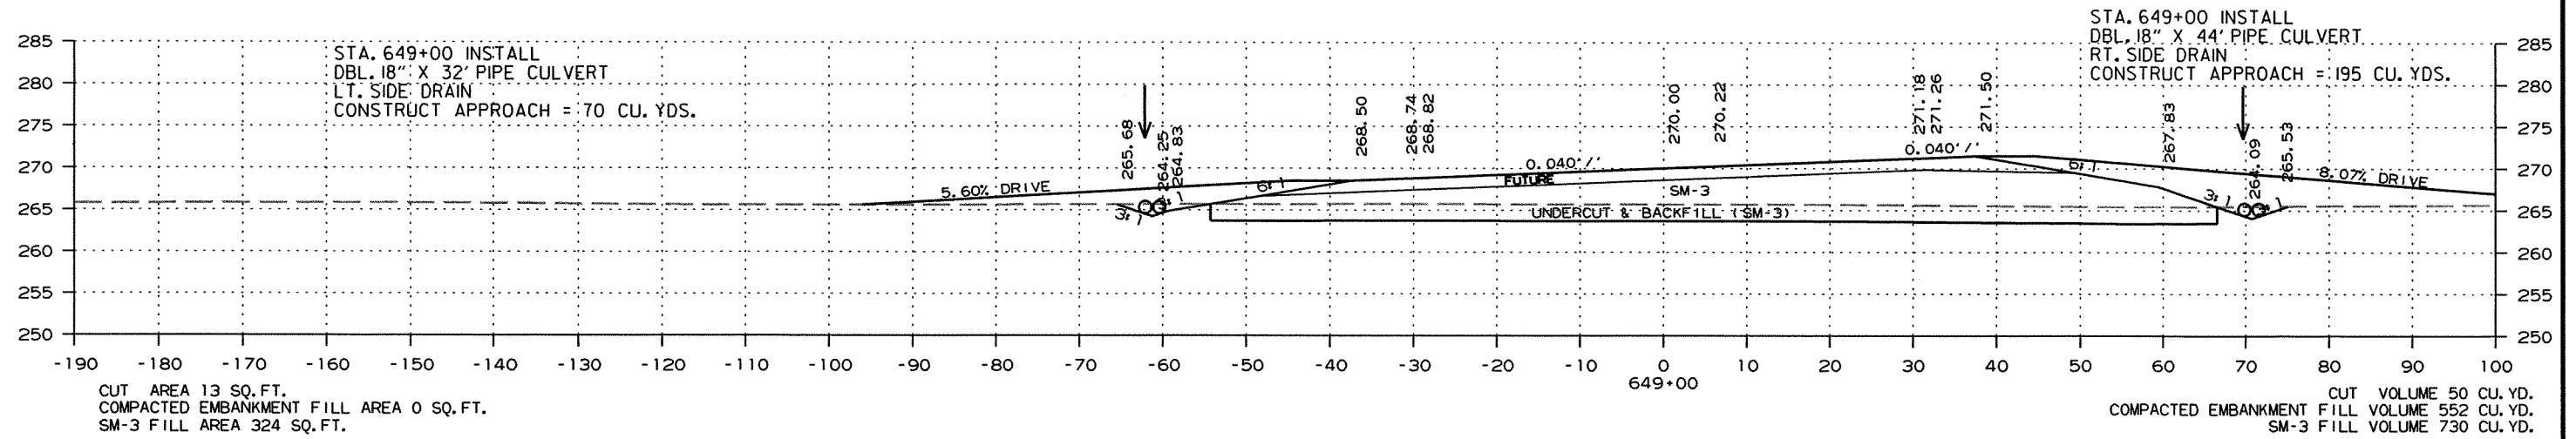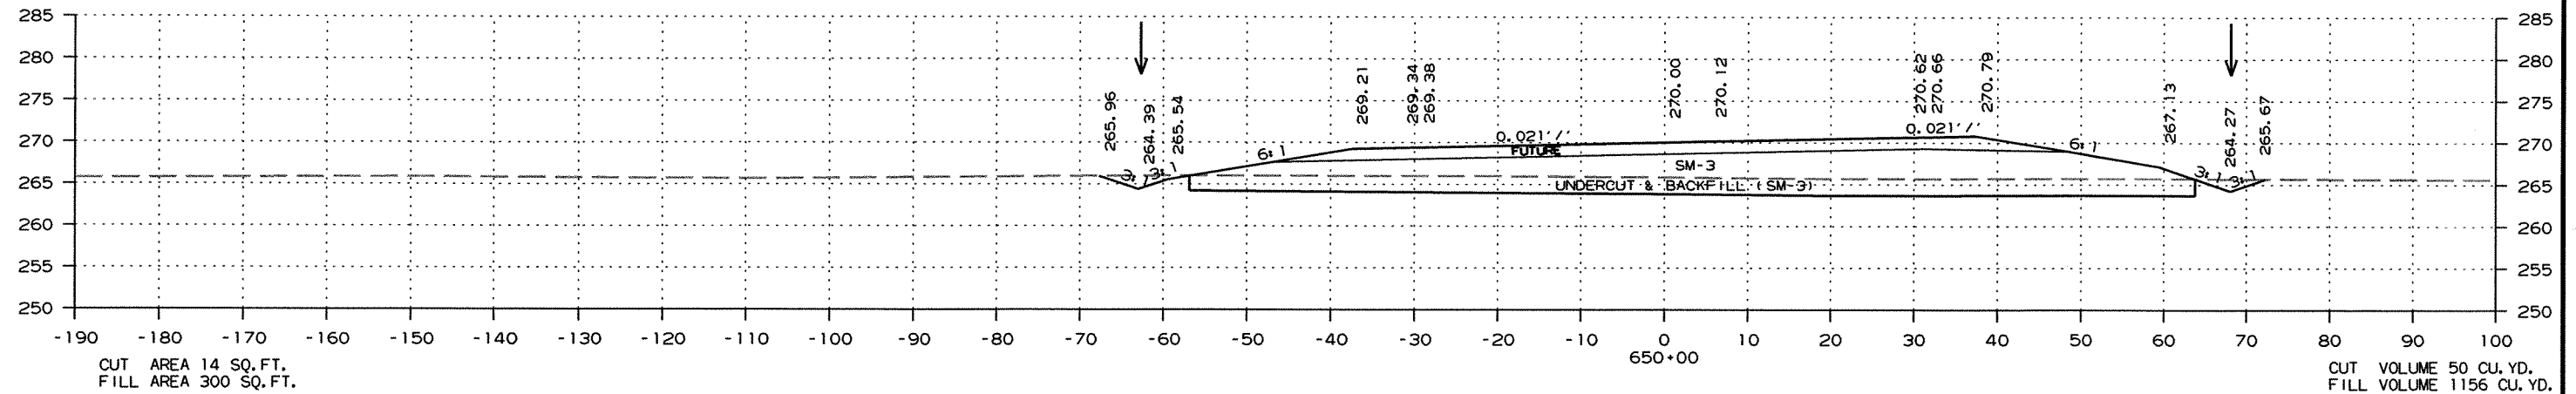

CROSS SECTION STA. 648+00 TO STA. 650+00

DATE REVISED	DATE FILMED	DATE REVISED	DATE FILMED	FED. RD. DIST. NO.	STATE	FED. AID PROJ. NO.	SHEET NO.	TOTAL SHEETS
				6	ARK.			
JOB NO. 100710							289	289

2 CROSS SECTIONS

STA. 655+41.86 (HWY. 412 BYPASS) =
 STA. 56+54.50 (HWY. 412) ELEV. 266.31

STA. 655+41.86 END EXCEPTION AND END JOB 100710

CUT AREA 0 SQ. FT.
 FILL AREA 0 SQ. FT.




STA. 653+83.05 TOE OF SLOPE

CUT VOLUME 1 CU. YD.
 FILL VOLUME 26 CU. YD.

CUT AREA 7 SQ. FT.
 FILL AREA 176 SQ. FT.

STA. 653+75.00 END GRADING AND BEGIN EXCEPTION

CUT VOLUME 19 CU. YD.
 FILL VOLUME 489 CU. YD.

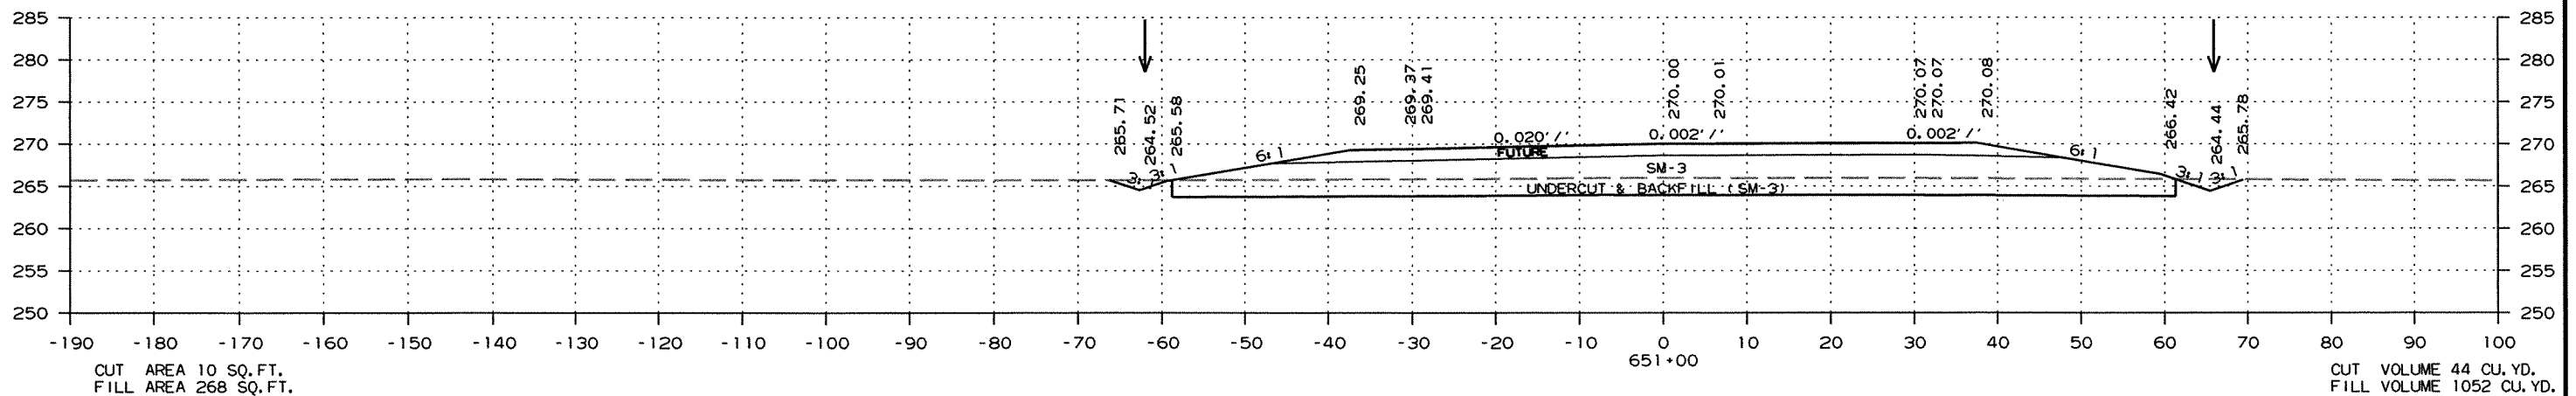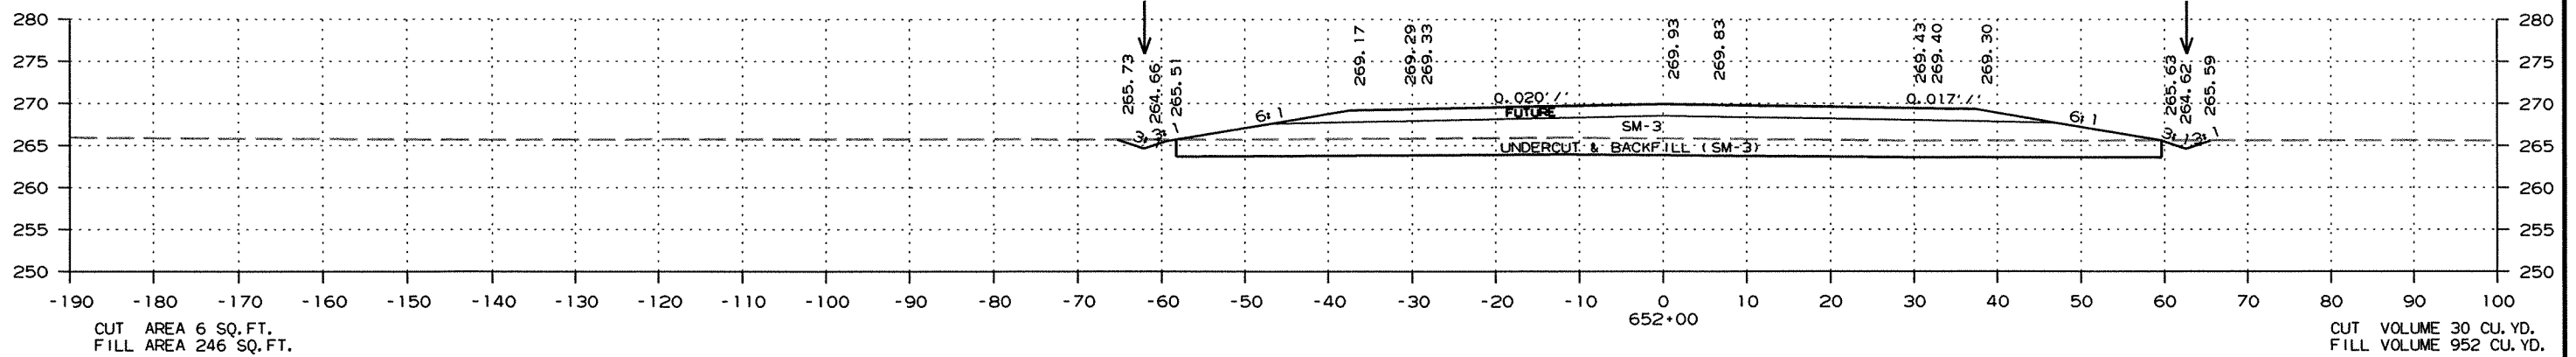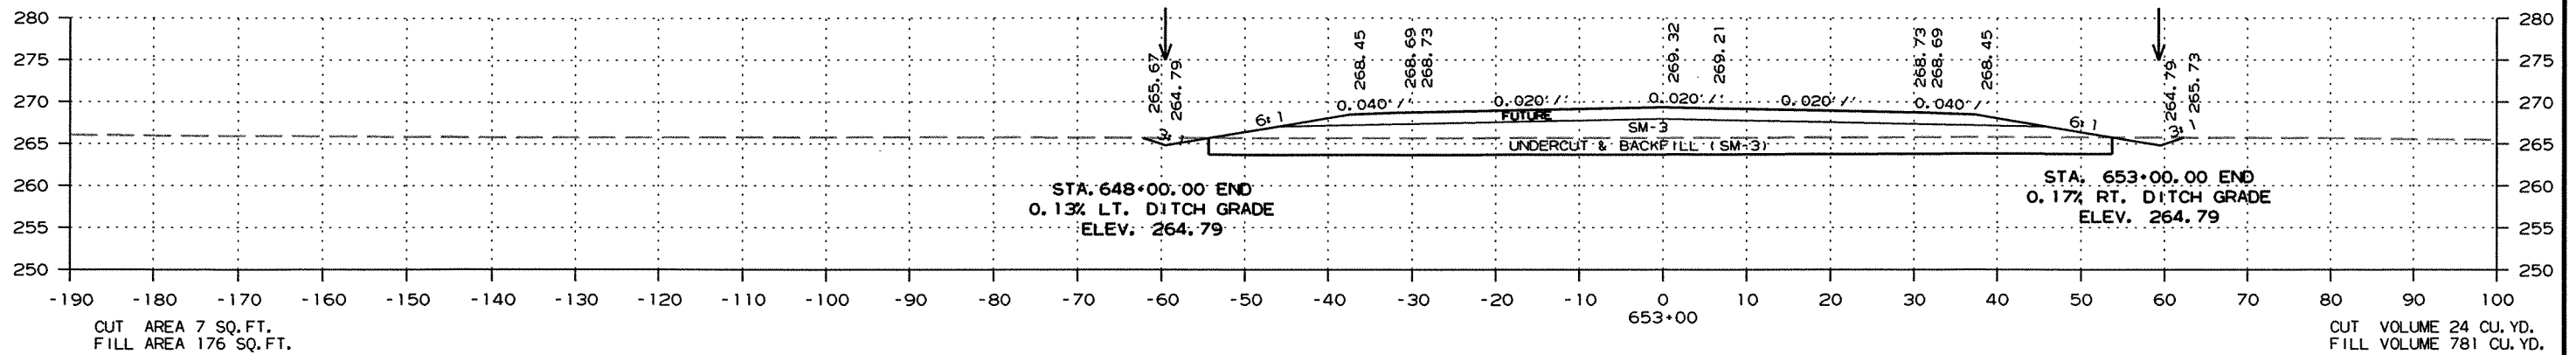

CROSS SECTION STA. 651+00 TO STA. 653+00