

DATE REVISED	DATE FILMED	DATE REVISED	DATE FILMED	FED. ROAD DIST. NO.	STATE	FED. AID PROJ. NO.	SHEET NO.	TOTAL SHEETS
12-1-14		1-15-19		6	ARK.			
1-14-15		3-24-2020						
1-17-17								

1 TYPE D NAME PLATE - 55010

The name of the bridge as shown on the plans shall be placed on Lines 1-3 using 3/8" raised letters and numerals 3/8" high.

Line 1	Example 1 Red River	Example 2 Southern Railroad	Example 3 Saline River	Example 4 Highway 5
Line 2	Relief	Overpass	Relief	
Line 3				

GENERAL NOTES



Specifications: Arkansas State Highway and Transportation Department Standard Specifications for Highway Construction, (2014 Edition) with applicable Supplemental Specifications and Special Provisions.

Name plates shall be cast bronze and shall meet the material requirements as specified in Section 812.

Body of plate shall be 1/4" thick and shall include four tapering cone lugs 3/8" to 5/16" x 2" long. The border and all lettering shall be raised 1/8" above the face of plate and shall be polished.

All lettering shall be plain gothic, square cut and not tapered.

The number of plates required and the location and name on the plate for each bridge shall be as designated on the plans.

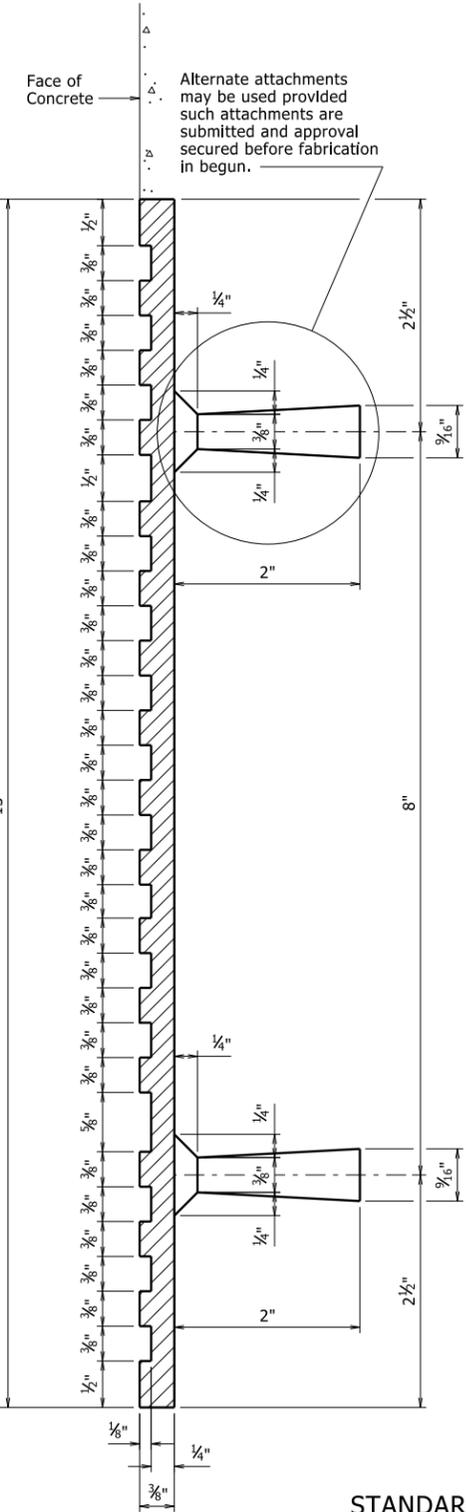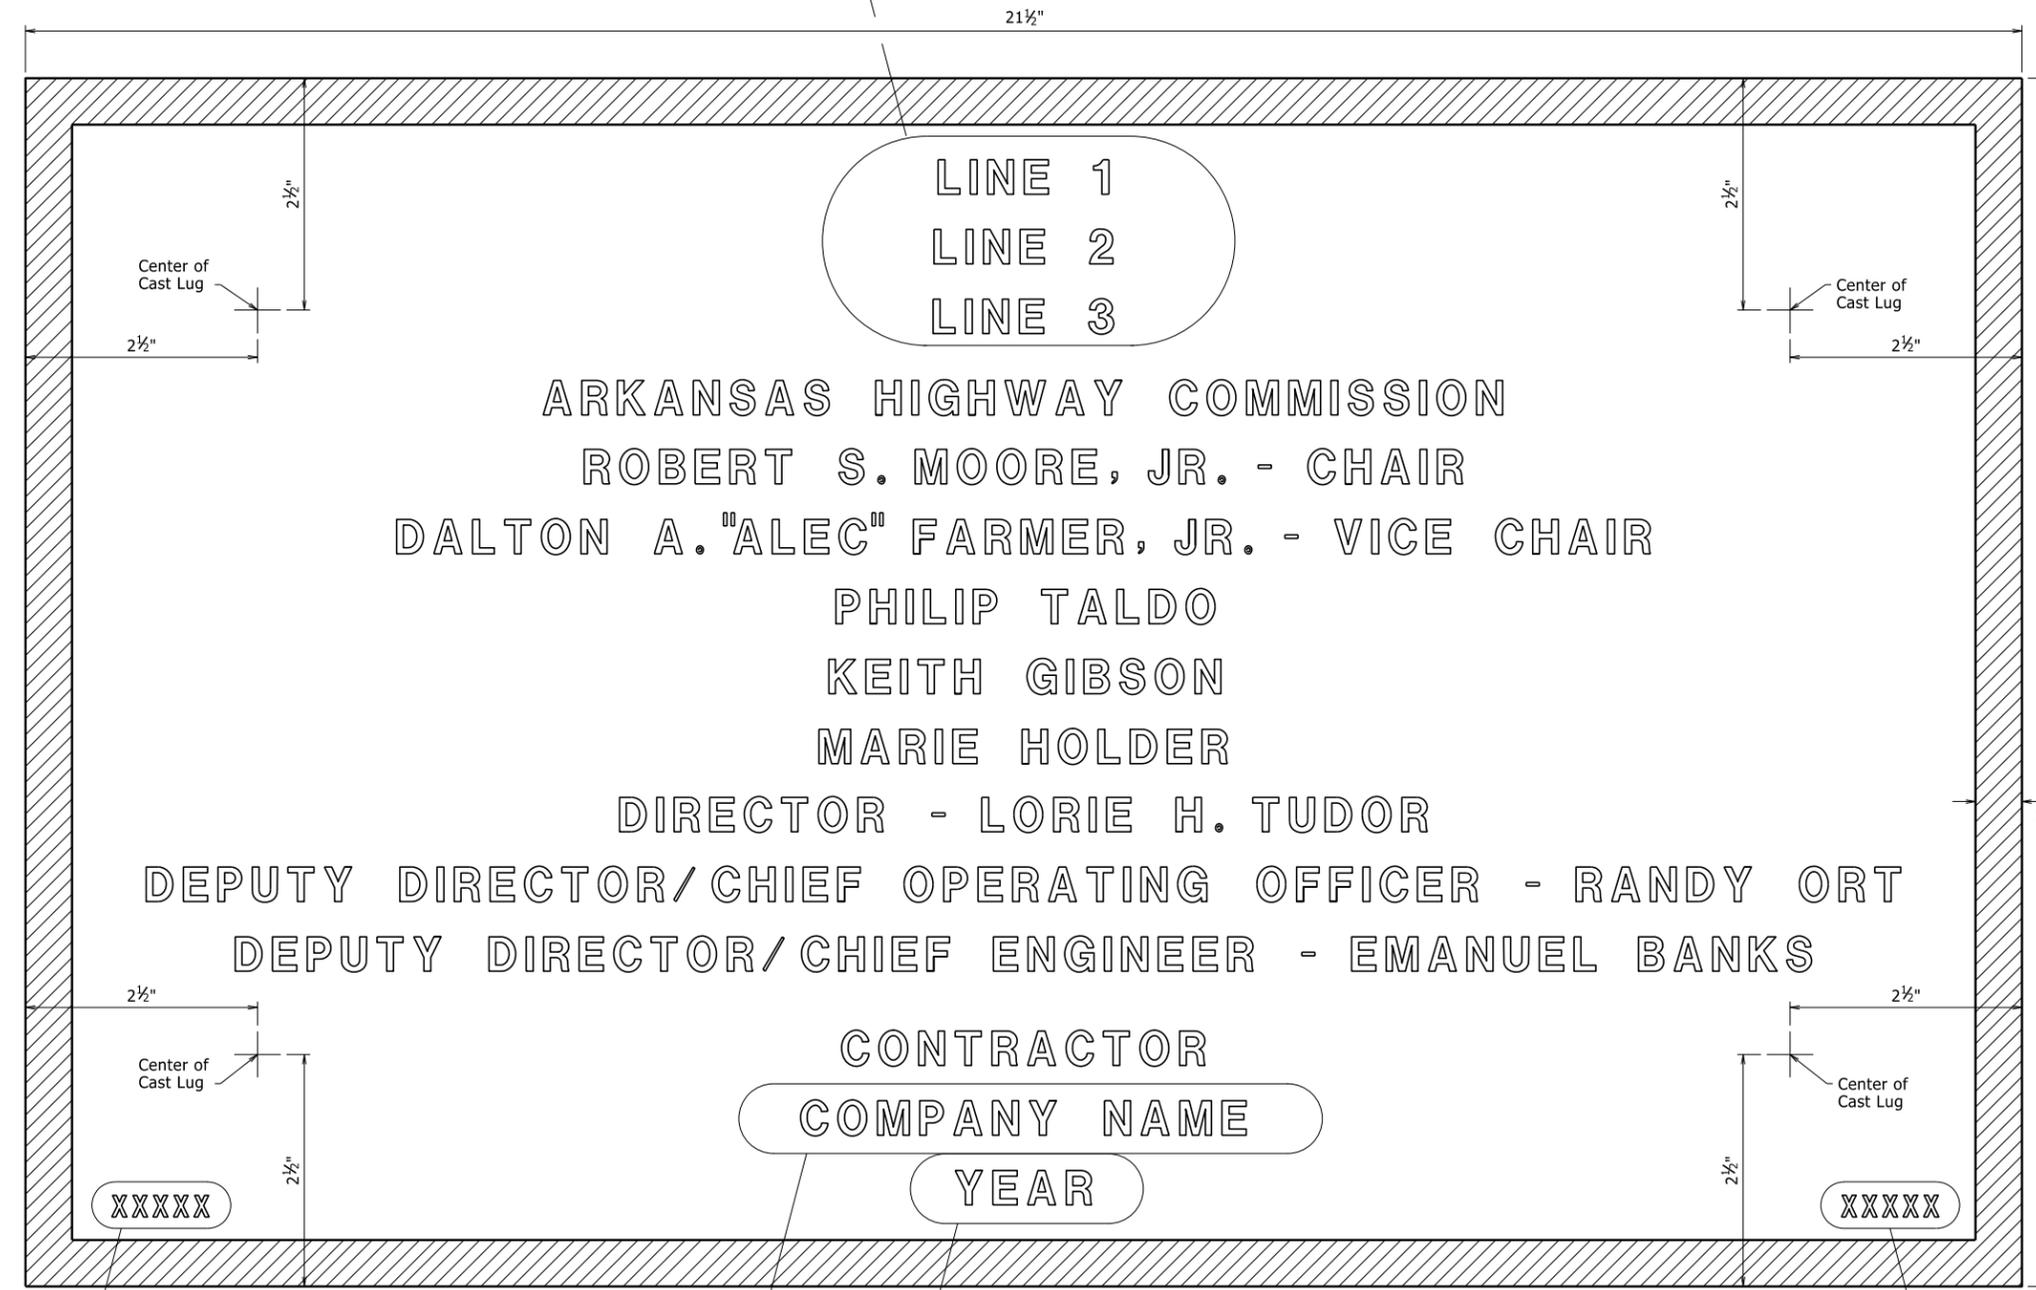

- 5 Revised Director, Deputy Director/Chief Operating Officer, Chair, Vice Chair and added New Commissioner
3-24-2020 CGP Checked By: CRE
- 4 Revised Chair and Vice Chair Added New Commissioner
1-15-19 CGP Checked By: CRE
- 3 Added New Commissioner
1-17-17 KDH Checked By: CRE
- 2 Revised Chair and Vice Chair Added New Commssloner
1-14-15 KDH Checked By: CRE
- 1 Revised Deputy Director/Chief Engineer Added Deputy Director/Chief Operating Officer
12-1-14 KDH Checked By: CRE

Place the design live loading here using 1/8" raised letters and numerals 1/4" high. Examples: HS20 HL-93

Place the Year in which Contract was awarded here using 3/8" raised numerals 3/8" high. Example: 2001

Place the name of the company awarded the construction contract here using 1/8" raised letters and numerals 3/8" high. Example: ABCD CONSTRUCTION, INC.

Place the Bridge number here using 1/8" raised letters and numerals 1/4" high. Examples: A1234 05432

TYPICAL BRIDGE NAME PLATE

STANDARD DETAILS FOR TYPE D BRIDGE NAME PLATE

ROUTE SEC.
ARKANSAS STATE HIGHWAY COMMISSION
 LITTLE ROCK, ARK.

DRAWN BY: KDH DATE: 2-27-2014 FILENAME: b55010.dgn
 CHECKED BY: BEF DATE: 2-27-2014 SCALE: NO SCALE
 DESIGNED BY: STD. DATE:

DRAWING NO. 55010