



DATE REVISED	DATE FILMED	DATE REVISED	DATE FILMED	FED. ROAD DIST. NO.	STATE	FED. AID PROJ. NO.	SHEET NO.	TOTAL SHEETS
				6	ARK.			
				JOB NO.				

① - TYPE AT2 GUTTERS - 55038

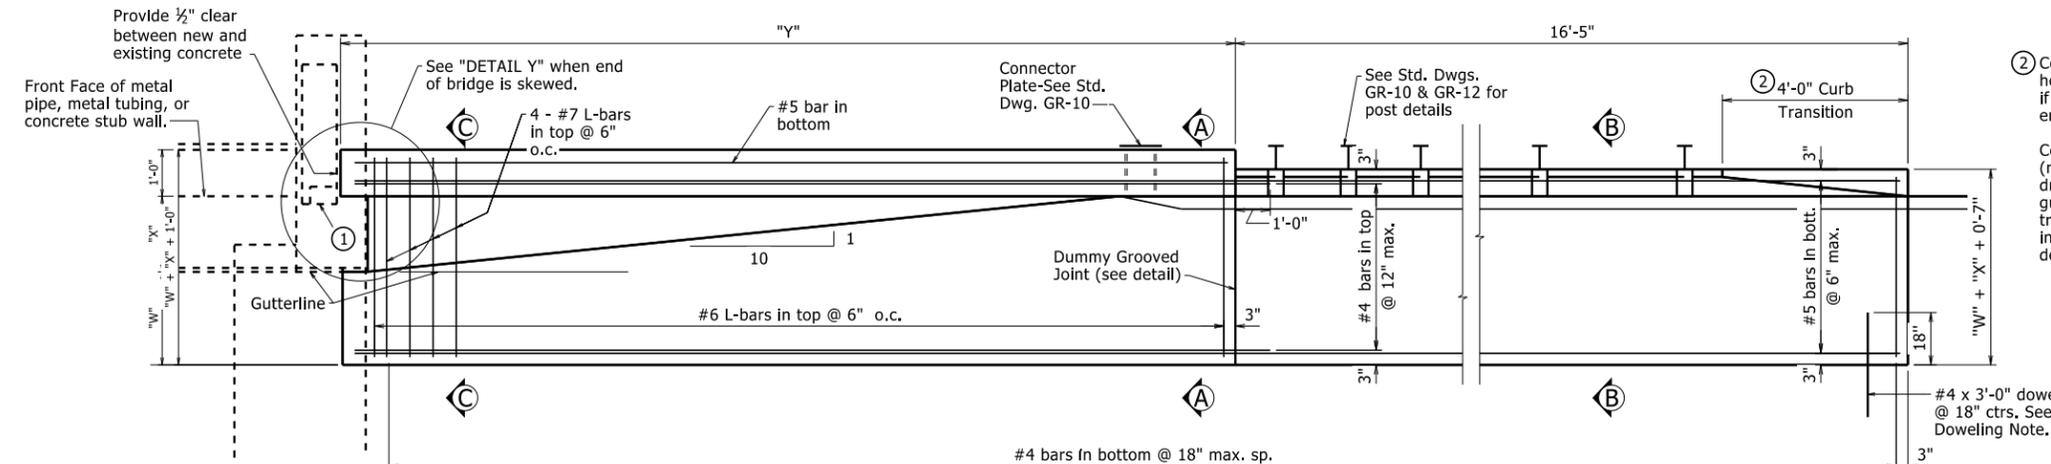

PLAN - SQUARE BRIDGES
 $\frac{1}{2}'' = 1'-0''$

DOWELING NOTES
 If new approach slab is used: Place dowels into approach slab using 18" embedment.
 If existing approach slab is retained: Dowels shall be drilled and grouted 18" into existing slab. At the Contractor's option, existing dowels may be retained, cleaned and incorporated into new gutters. Work for drilling and grouting, or retaining and cleaning will not be paid for separately but will be considered subsidiary to "Approach Gutters".
 Dowel bars, if required, will not be paid for separately, but will be considered subsidiary to other pay items.

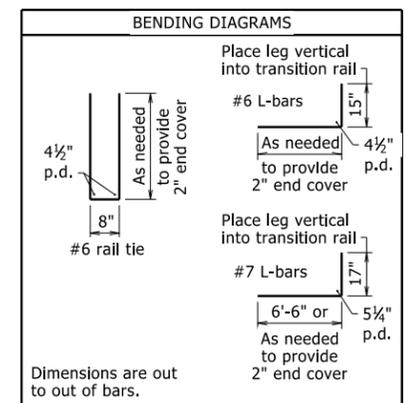


APPROX. QUANTITIES FOR ONE SQUARE APPROACH GUTTER
 (For Information Only)


Concrete (cu. yd.)	Reinforcing Steel (lb.)
$(W \times 0.87) + (X \times 1.83) + (W \times X \times 0.45) + (Z \times X \times 0.185) + (T \times X \times 0.185) + (X^2 \times 2 \times 0.45) + (Z \times X^2 \times 0.185) + (T \times X \times 0.06) + (Z \times X \times 0.06) + 0.79$	$(W \times 68.63) + (X \times 254.82) + (T \times 14.54) + (Z \times 14.54) + (W \times X \times 62) + (T \times X \times 10.06) + (Z \times X \times 10.06) + (X^2 \times 2 \times 62) + 135.72$

VARIABLES:
 "T" = Height of the end post above the top of curb.
 "W" = Distance from gutterline to edge of shoulder or edge of approach slab, if present.
 "X" = Distance from gutterline to face of existing end post.
 "Y" = "X" + 10 + 3.0
 "Z" = Height of bridge curb.
 Units for variables are in feet.

"W" + "X" shall not be less than 3'-0" unless approach gutter is doweled into an approach slab or concrete pavement.

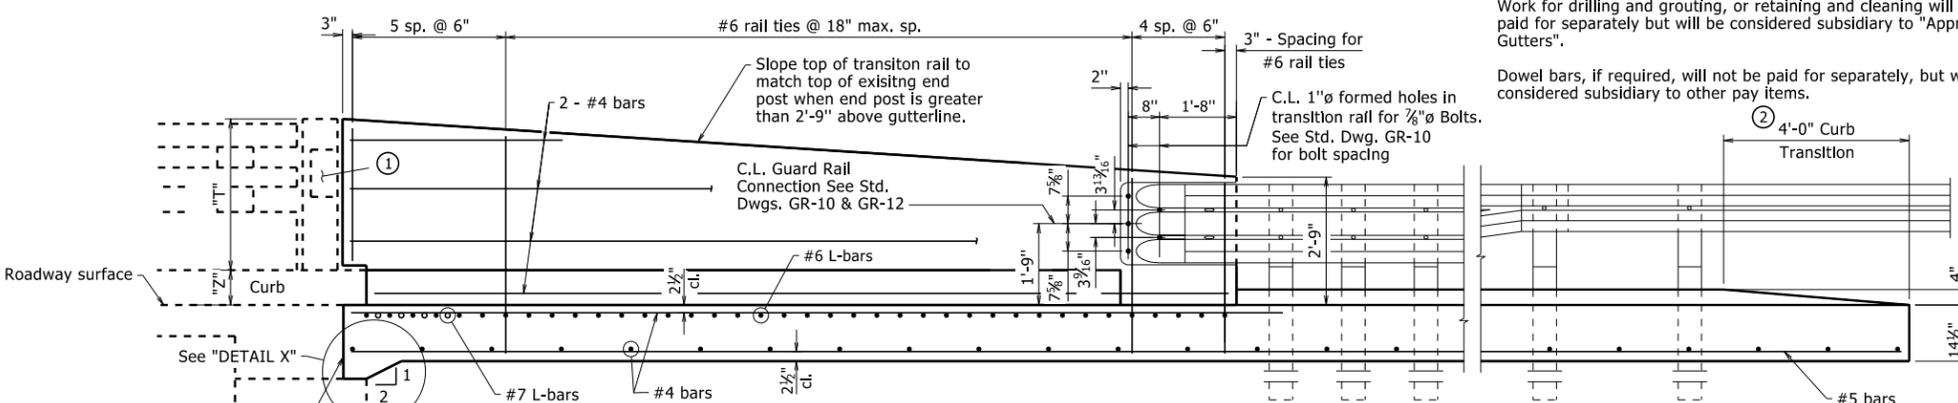


LONGITUDINAL SECTION THRU GUTTER
 $\frac{3}{8}'' = 1'-0''$

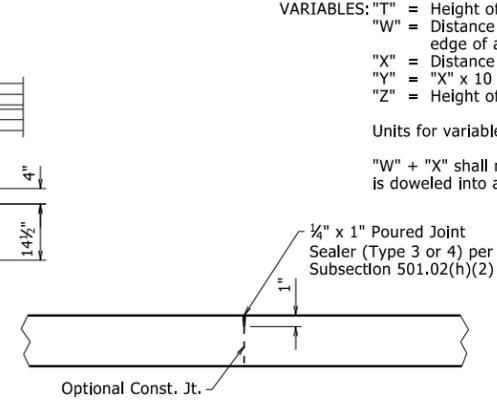

DUMMY GROOVED JOINT
 No Scale


GENERAL NOTES
 This drawing shall only be used for three-beam retrofit of existing bridge rails.
 Concrete shall be Class S or S(AE) or mixture used for Portland Cement Concrete Pavement.
 Reinforcing steel shall be Grade 60 (fy = 60,000 psi.) conforming to AASHTO M 31 or M 322, Type A, with mill test reports. Fabricate bar lengths to provide 2" minimum cover at each end.
 Approach gutters will be measured and paid for in accordance with Section 504.
 Preformed Joint and Poured Joint Sealer included in the item "Approach Gutters".
 All longitudinal lines within the limits of horizontal curves shall be on curves concentric to C.L. Bridge. Adjustment to longitudinal bar lengths may be required. Transverse reinforcing shall be placed on radial lines to C.L. Bridge.
 If an existing drop inlet is located within the Plan of the approach gutter, adjust the reinforcing as shown to facilitate construction of the approach gutter, unless otherwise noted.

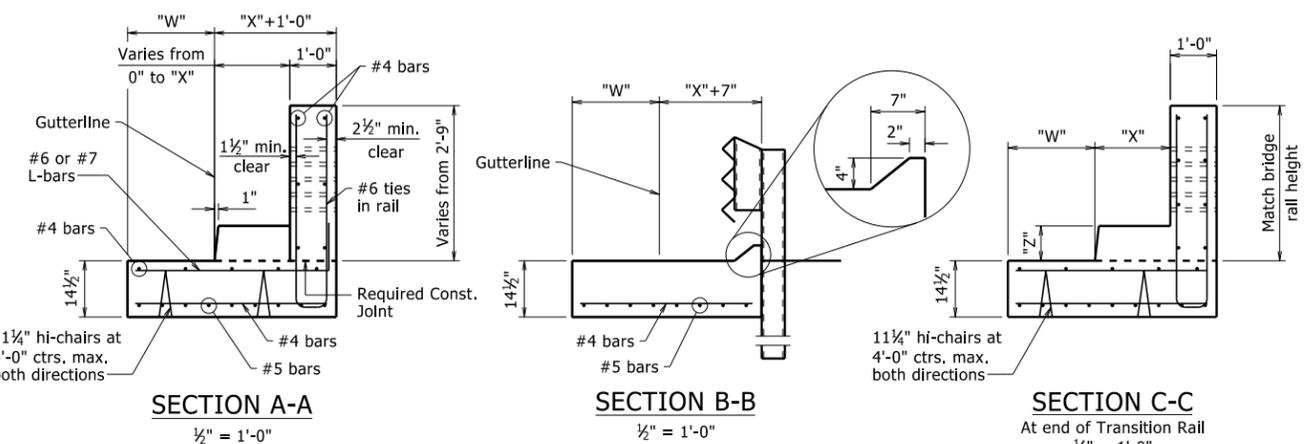


SECTION A-A
 $\frac{1}{2}'' = 1'-0''$

SECTION B-B
 $\frac{1}{2}'' = 1'-0''$

SECTION C-C
 At end of Transition Rail
 $\frac{1}{2}'' = 1'-0''$

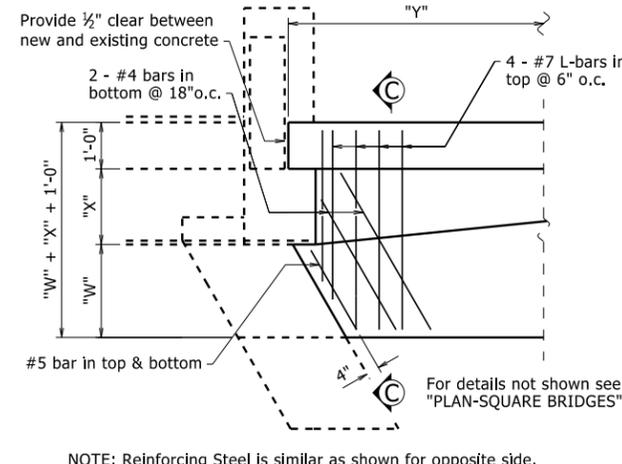

DETAIL Y
 $\frac{1}{2}'' = 1'-0''$

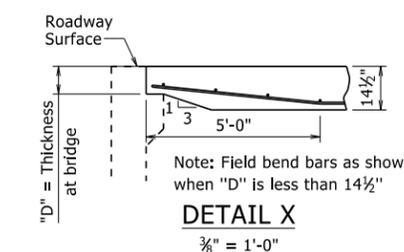

DETAIL X
 $\frac{3}{8}'' = 1'-0''$

This document was originally issued and sealed by Charles R. Ellis, PE No. 9235, on November 7, 2019. This copy is not a signed and sealed document.



STANDARD DETAILS FOR TYPE 'AT2' APPROACH GUTTERS (BRIDGES WITH CURBS & TYPE A, B, C, D, OR E RAILING)

ROUTE SEC.
ARKANSAS STATE HIGHWAY COMMISSION
 LITTLE ROCK, ARK.

DRAWN BY: TMG DATE: 11/7/2019 FILENAME: b55038.dgn
 CHECKED BY: CRE DATE: 11/7/2019 SCALE: AS NOTED
 DESIGNED BY: STD. DATE: -
 BRIDGE ENGINEER DRAWING NO. 55038

PRINT DATE: 11/20/2019