
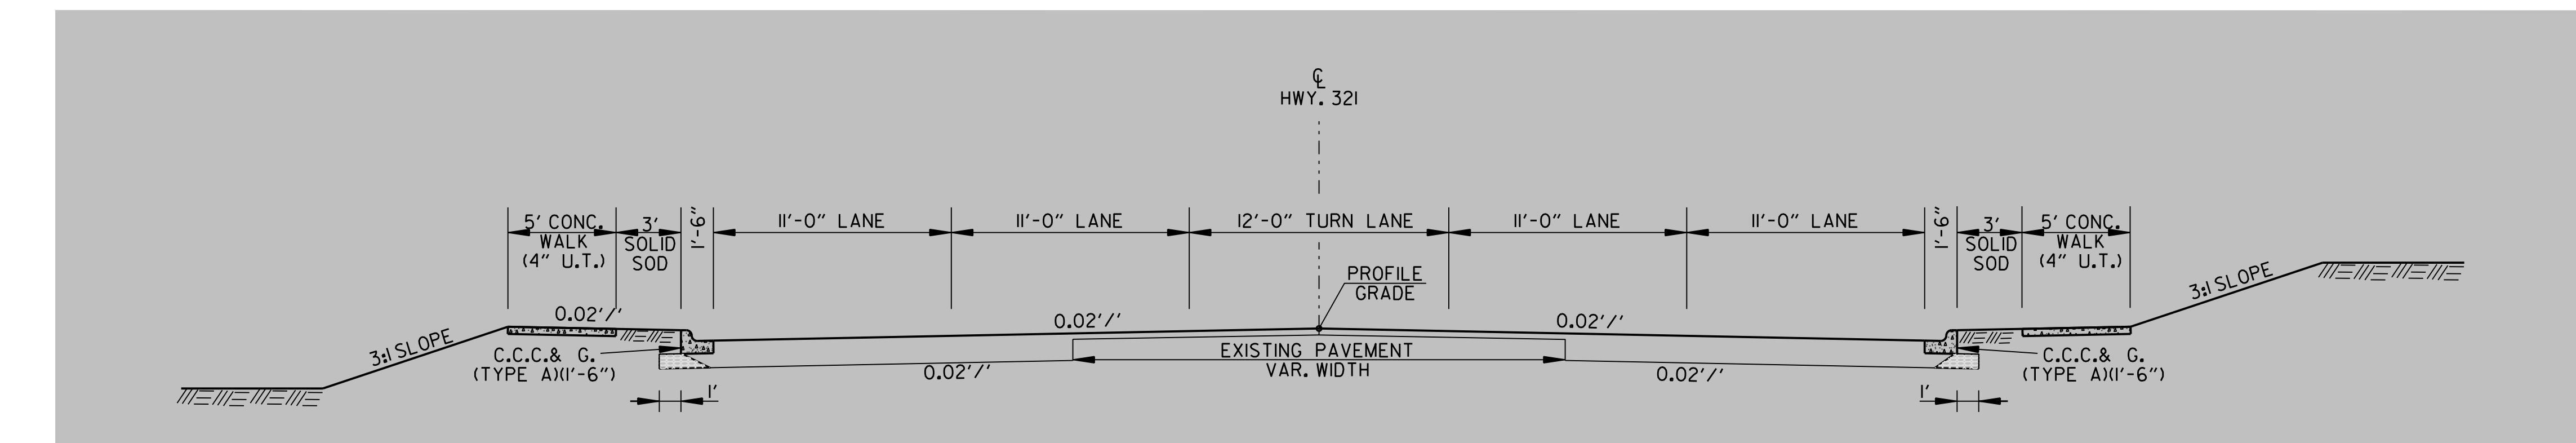


PRELIMINARY DESIGN
JOB 100657
I-555 - HWY. 49
(COMMERCE DR. EXTENSION) (JONESBORO) (S)
CRAIGHEAD COUNTY
ROUTE 18 SECTION 4S

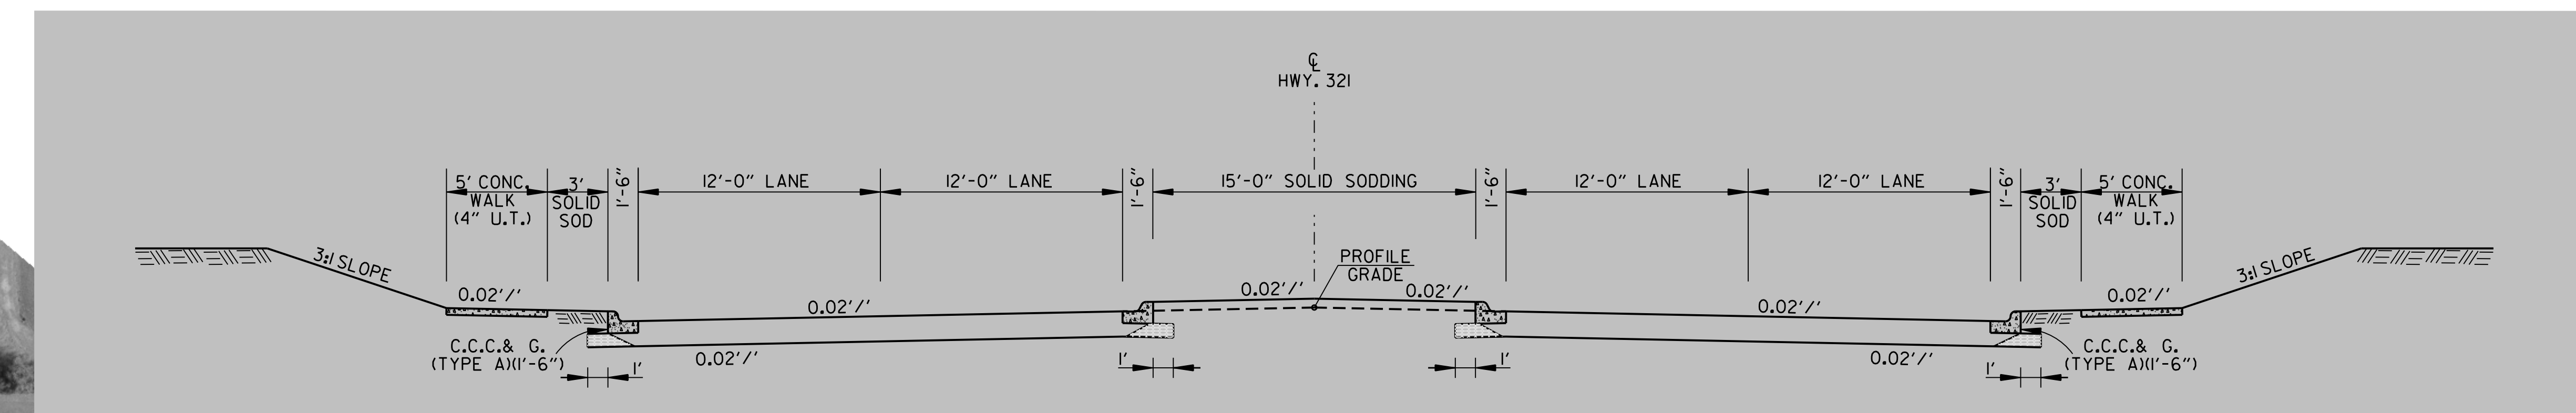

LEGEND

- EXISTING RIGHT-OF-WAY
- PROPOSED RIGHT-OF-WAY & C/A
- PROPOSED TEMPORARY CONSTRUCTION EASEMENT
- PROPOSED CONSTRUCTION LIMITS

SCALE: 1" = 100'