
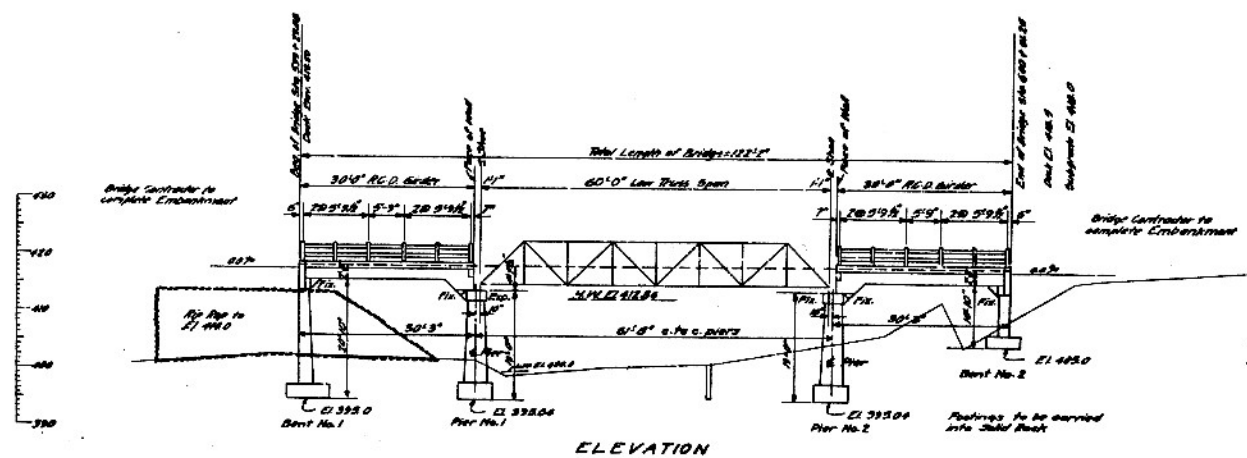


YEAR	JOB NO.	SHEET NO.	TOTAL SHEETS
1937	937	2	8

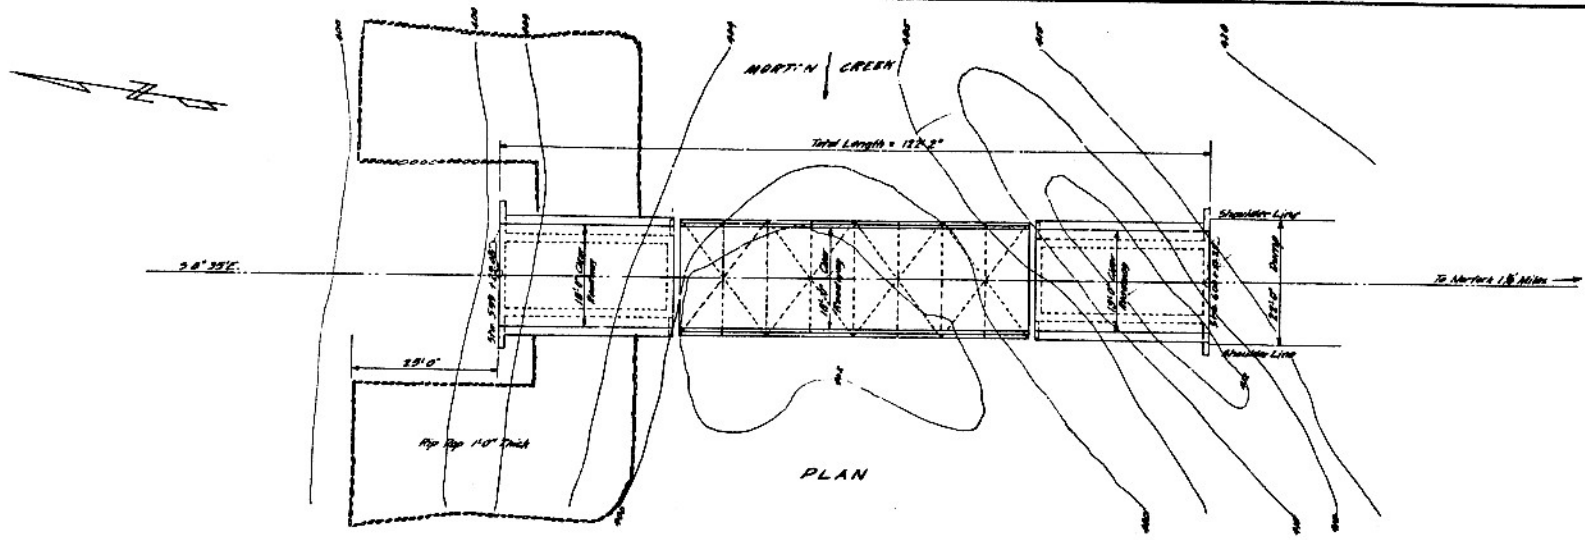

QUANTITIES

ITEM No. 13	Excavation	32	Cu Yds.
ITEM No. 13	Way Excavation	132	Cu Yds.
ITEM No. 13	Rock Excavation For Structure	38	Cu Yds.
ITEM No. 17	Barrow	800	Cu Yds.
ITEM No. 24	CLASS X CONCRETE	10578	Cu Yds.
ITEM No. 24	CLASS B CONCRETE	3784	Cu Yds.
ITEM No. 55	REINFORCING STEEL	3188	Lbs.
ITEM No. 55	STRUCTURAL STEEL	34868	Lbs.
ITEM No. 88	RIP RAP	385	Sq Yds.
ITEM No. 20	CONCRETE PAVING	130	LIN. FT.

B.M. El. 498.30
 100' 10" and 10' Under Cut
 200' 10" 5/4 207 150

Top of
 5/4 500 / 100
 5/4 200 / 100
 of ground to solid rock

R.A. 2 up with measurements indicated

For Details see Drawings No. 1045, 1051, & 1180
 All Concrete to be poured in the dry.

LAYOUT
BRIDGE OVER MORTON CREEK
 MT. HOME - CALICO ROCK RD.
 CARTER COUNTY
 ROUTE 9 SEC. 8
ARKANSAS STATE HIGHWAY DEPARTMENT
 LITTLE ROCK, ARK.
 Drawn By: C.B. Date: 2-22-37
 Traced By: B.G. Date: 2-11-37
 Checked By: J.S. Date: 2-11-37
 BRIDGE NO. 833 DRAWING NO. 1779

N.B. Dennis
 BRIDGE ENGINEER