
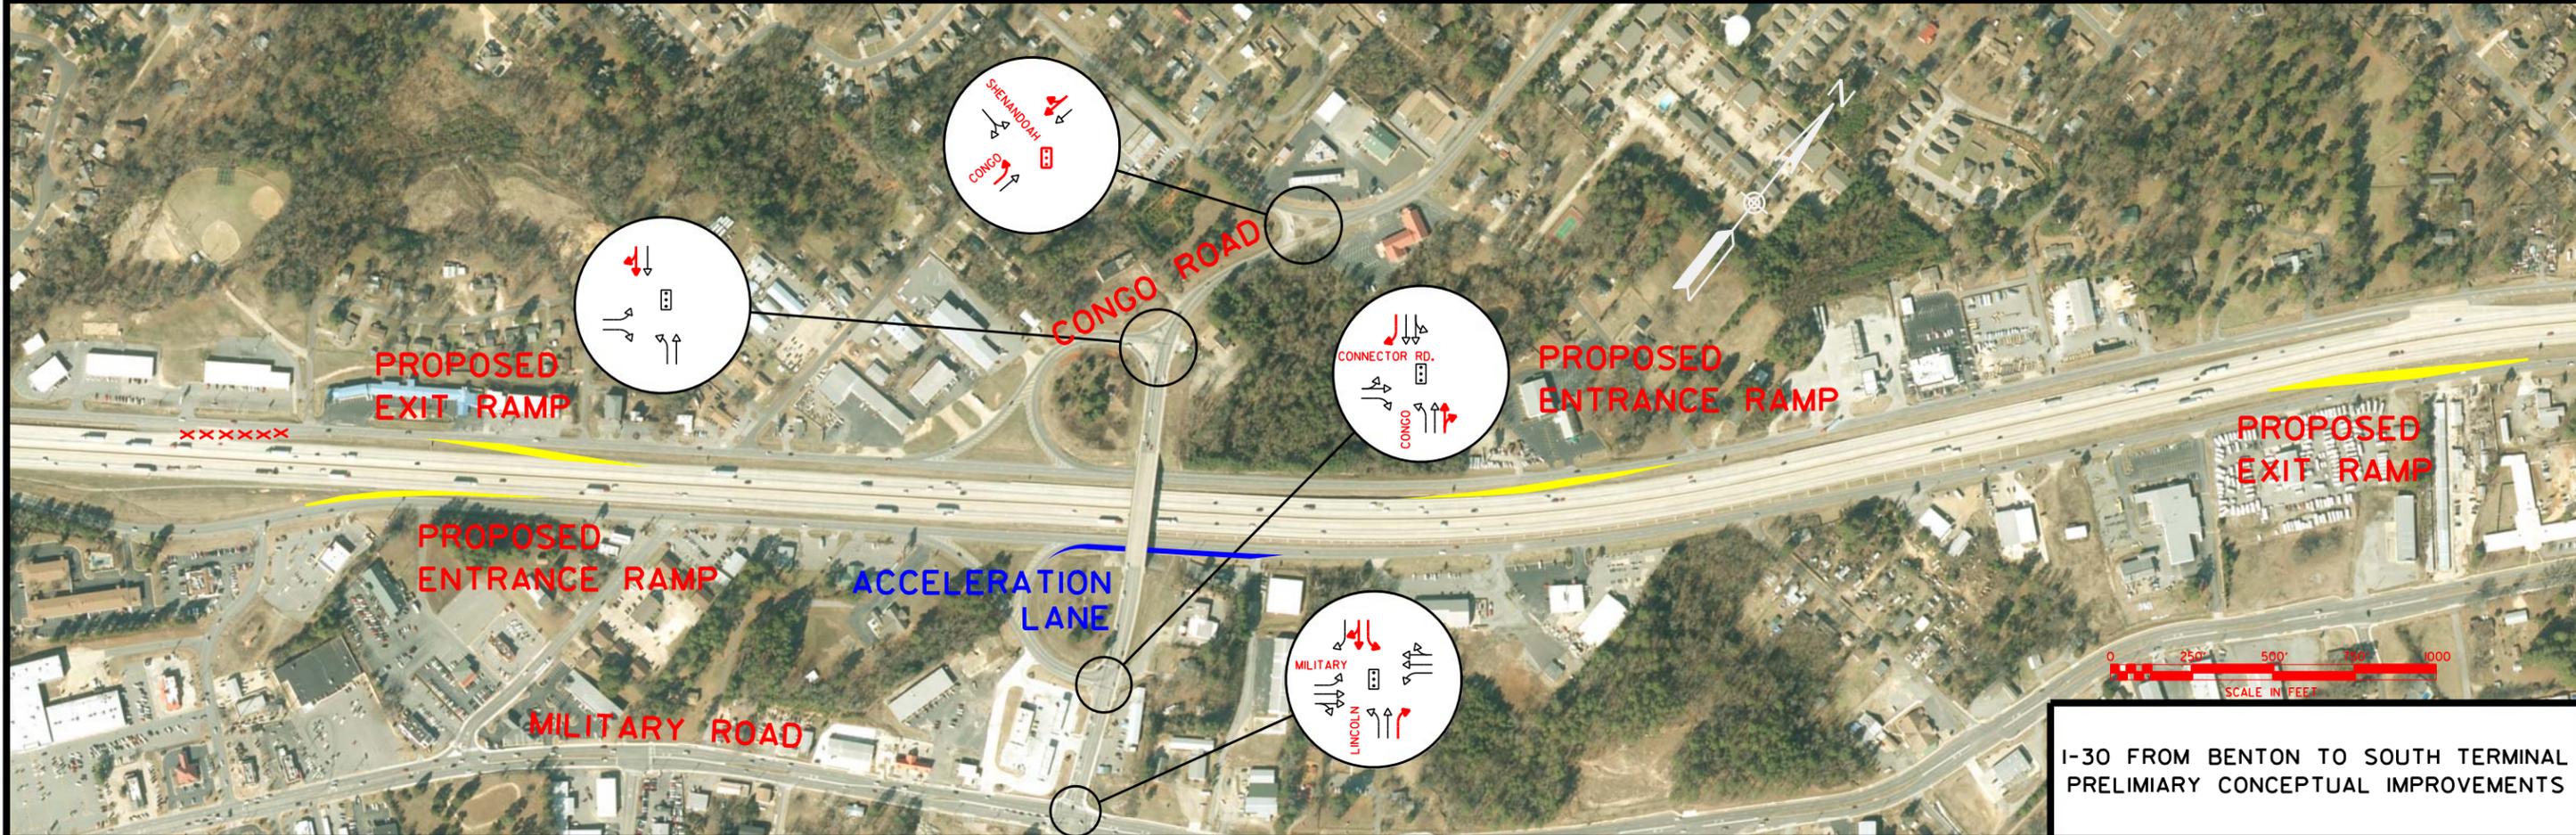


LEGEND

- RAMP
- FRONTAGE ROAD IMPROVEMENTS
- x x x x x RAMP CLOSURE

DATE REVISED	DATE FILMED	DATE REVISED	DATE FILMED	FED. RD. DIST. NO.	STATE	FED. AID PROJ. NO.	SHEET NO.	TOTAL SHEETS
				6	ARK.		1	
JOB NO.						061444		

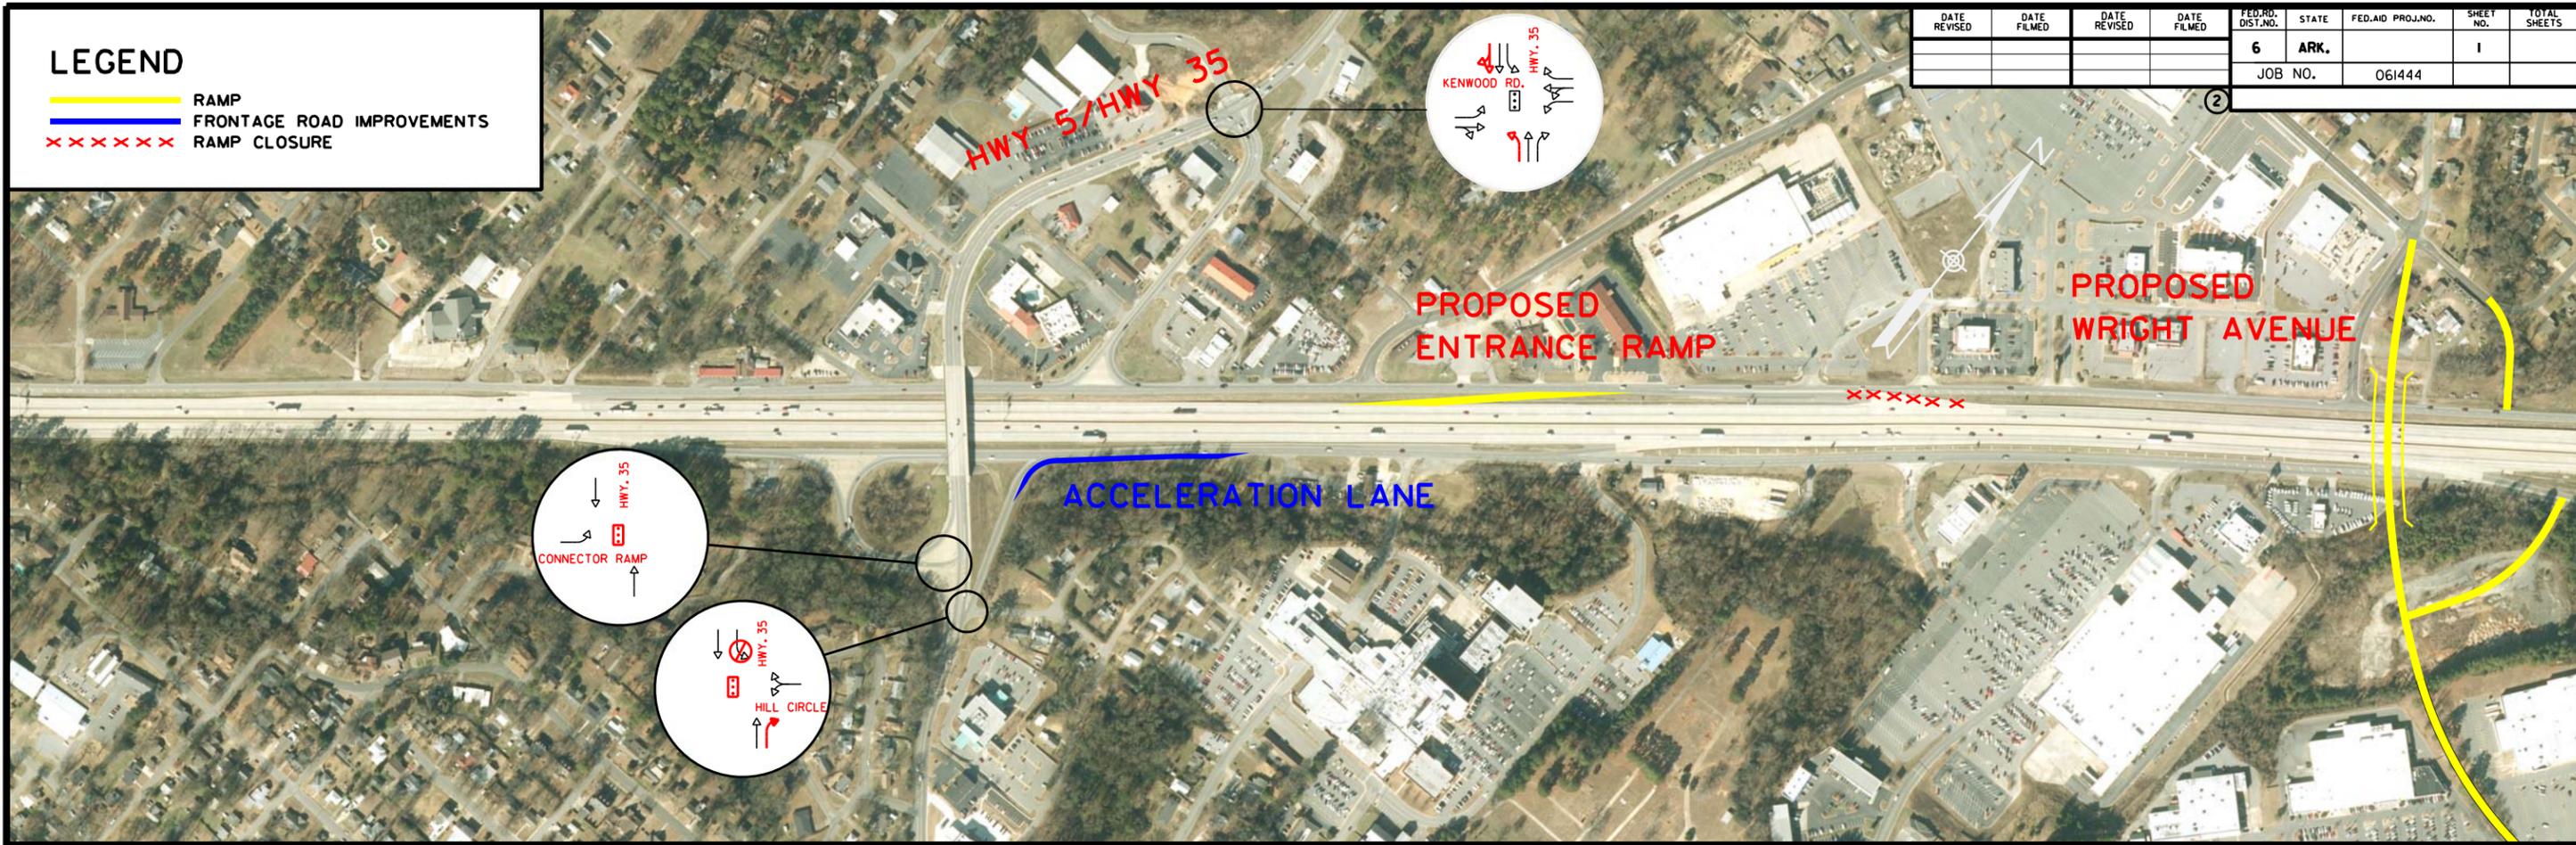


I-30 FROM BENTON TO SOUTH TERMINAL
PRELIMINARY CONCEPTUAL IMPROVEMENTS

USER: 11656
 DESIGN FILE: R:\I-30 Corridor\Sheet Logn
 PLOTTED: 5/3/2017 8:18:45 AM SCALE: MODEL: PROPOSED DESIGN

LEGEND

- AUXILIARY LANE
- RAMP
- x x x x x RAMP CLOSURE
- FRONTAGE ROAD IMPROVEMENTS

DATE REVISED	DATE FILMED	DATE REVISED	DATE FILMED	FED. RD. DIST. NO.	STATE	FED. AID PROJ. NO.	SHEET NO.	TOTAL SHEETS
				6	ARK.		2	
JOB NO.						061444		

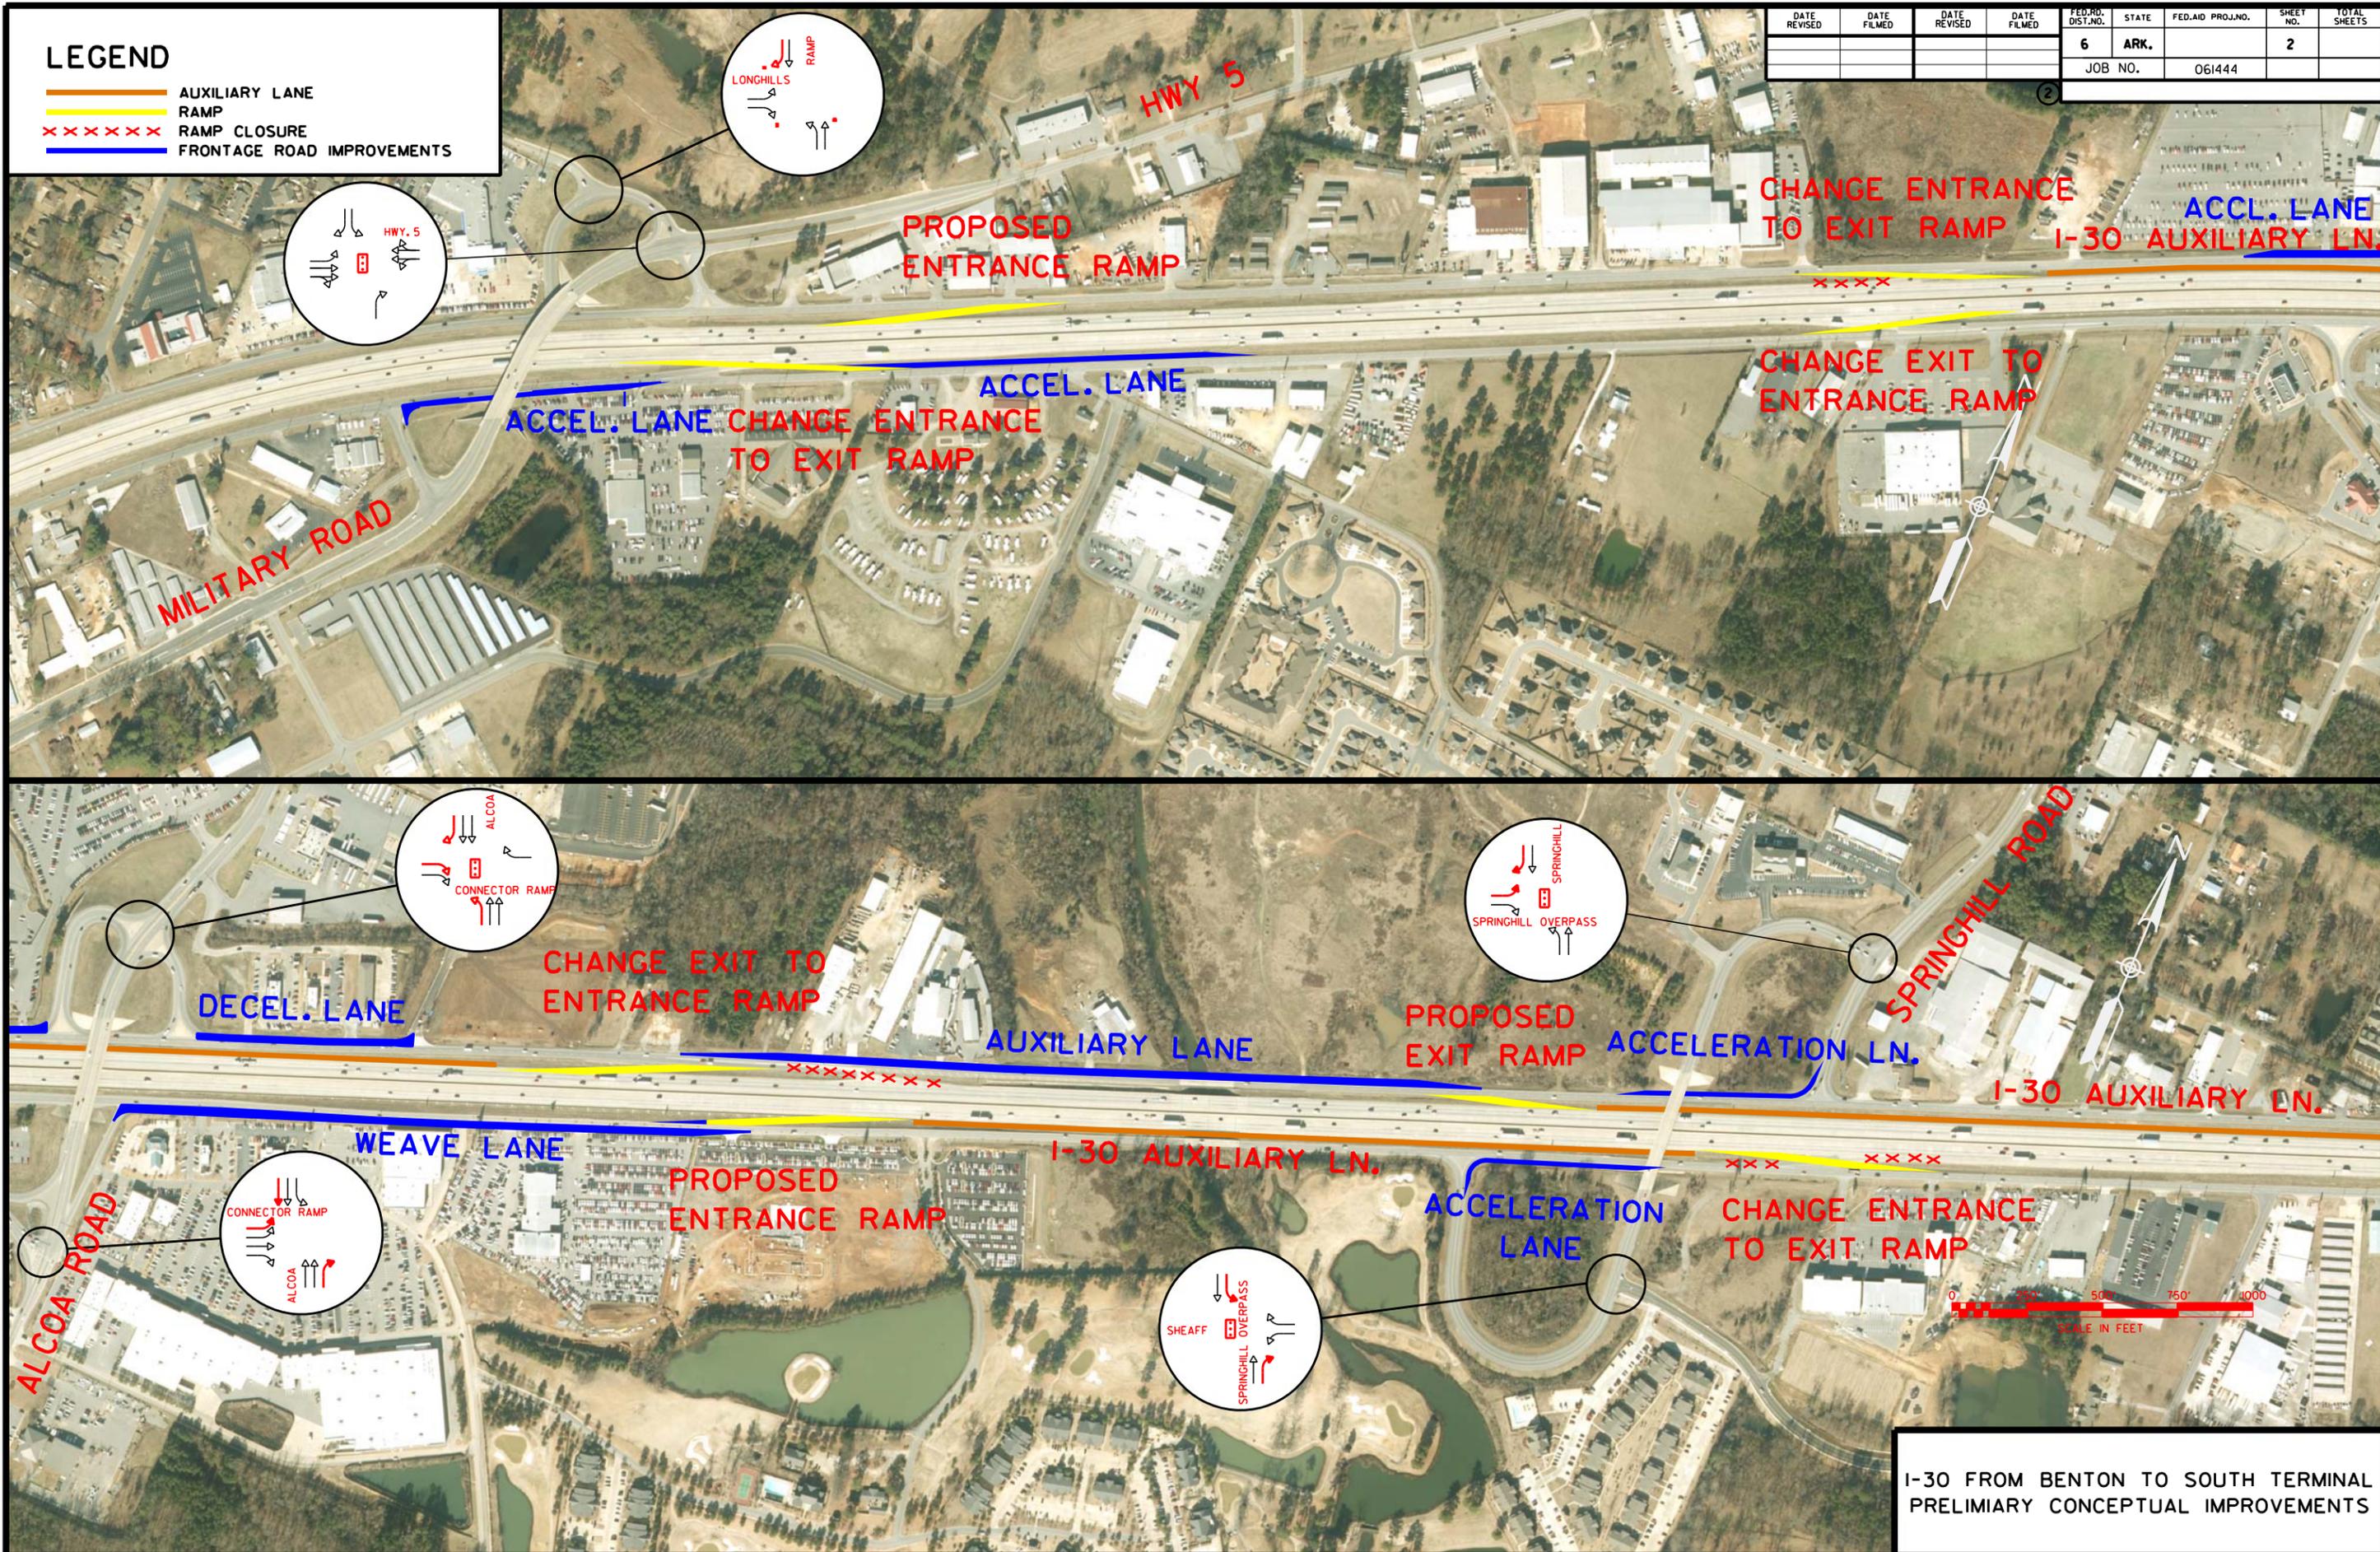



I-30 FROM BENTON TO SOUTH TERMINAL
PRELIMINARY CONCEPTUAL IMPROVEMENTS

USER: 11656
 DESIGN FILE: R:\I-30 Corridor\Sheet 2.dgn
 PLOTTED: 4/17/2017 1:49:23 PM
 MODEL: PROPOSED DESIGN
 SCALE:

LEGEND

- AUXILIARY LANE
- RAMP
- MANAGED LANE
- x x x x x RAMP CLOSURE
- FRONTAGE ROAD IMPROVEMENTS

DATE REVISED	DATE FILMED	DATE REVISED	DATE FILMED	FED. RD. DIST. NO.	STATE	FED. AID PROJ. NO.	SHEET NO.	TOTAL SHEETS
				6	ARK.		3	
JOB NO.						061444		

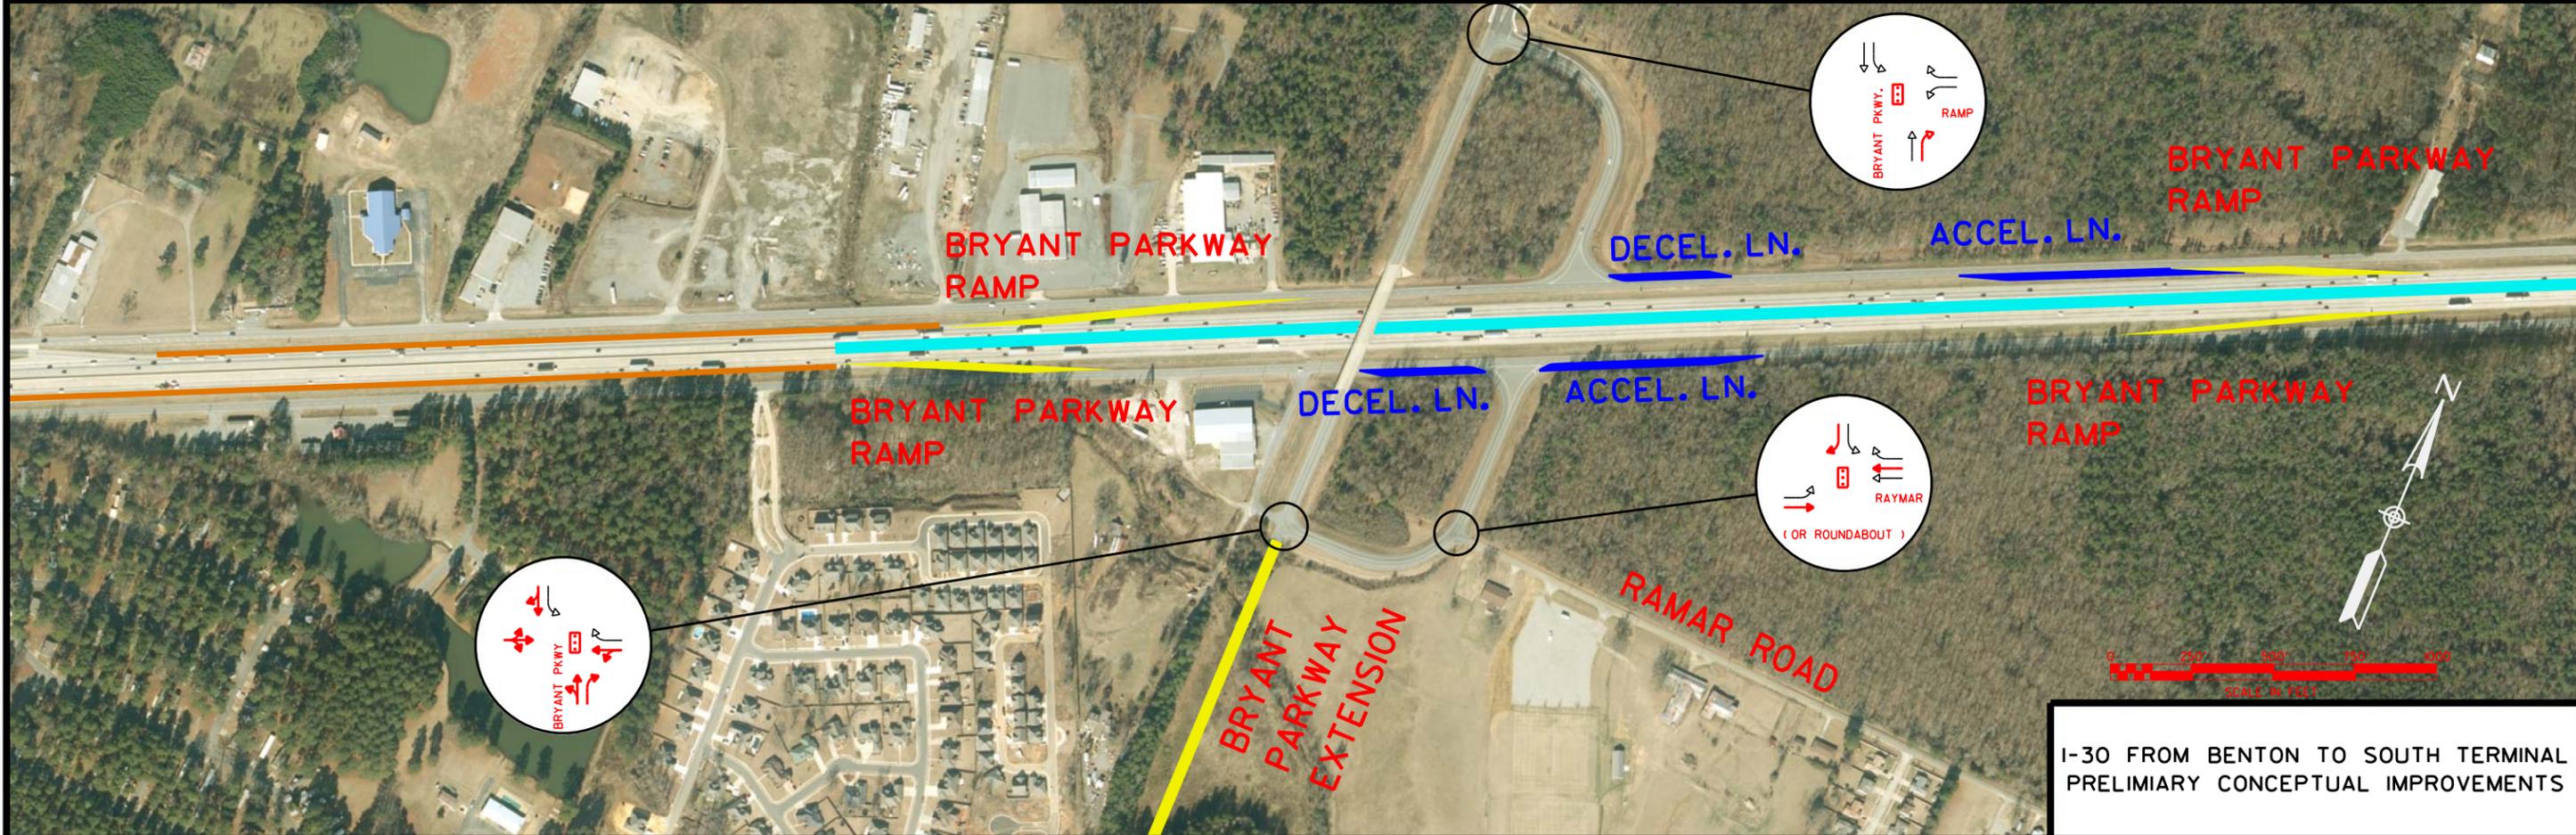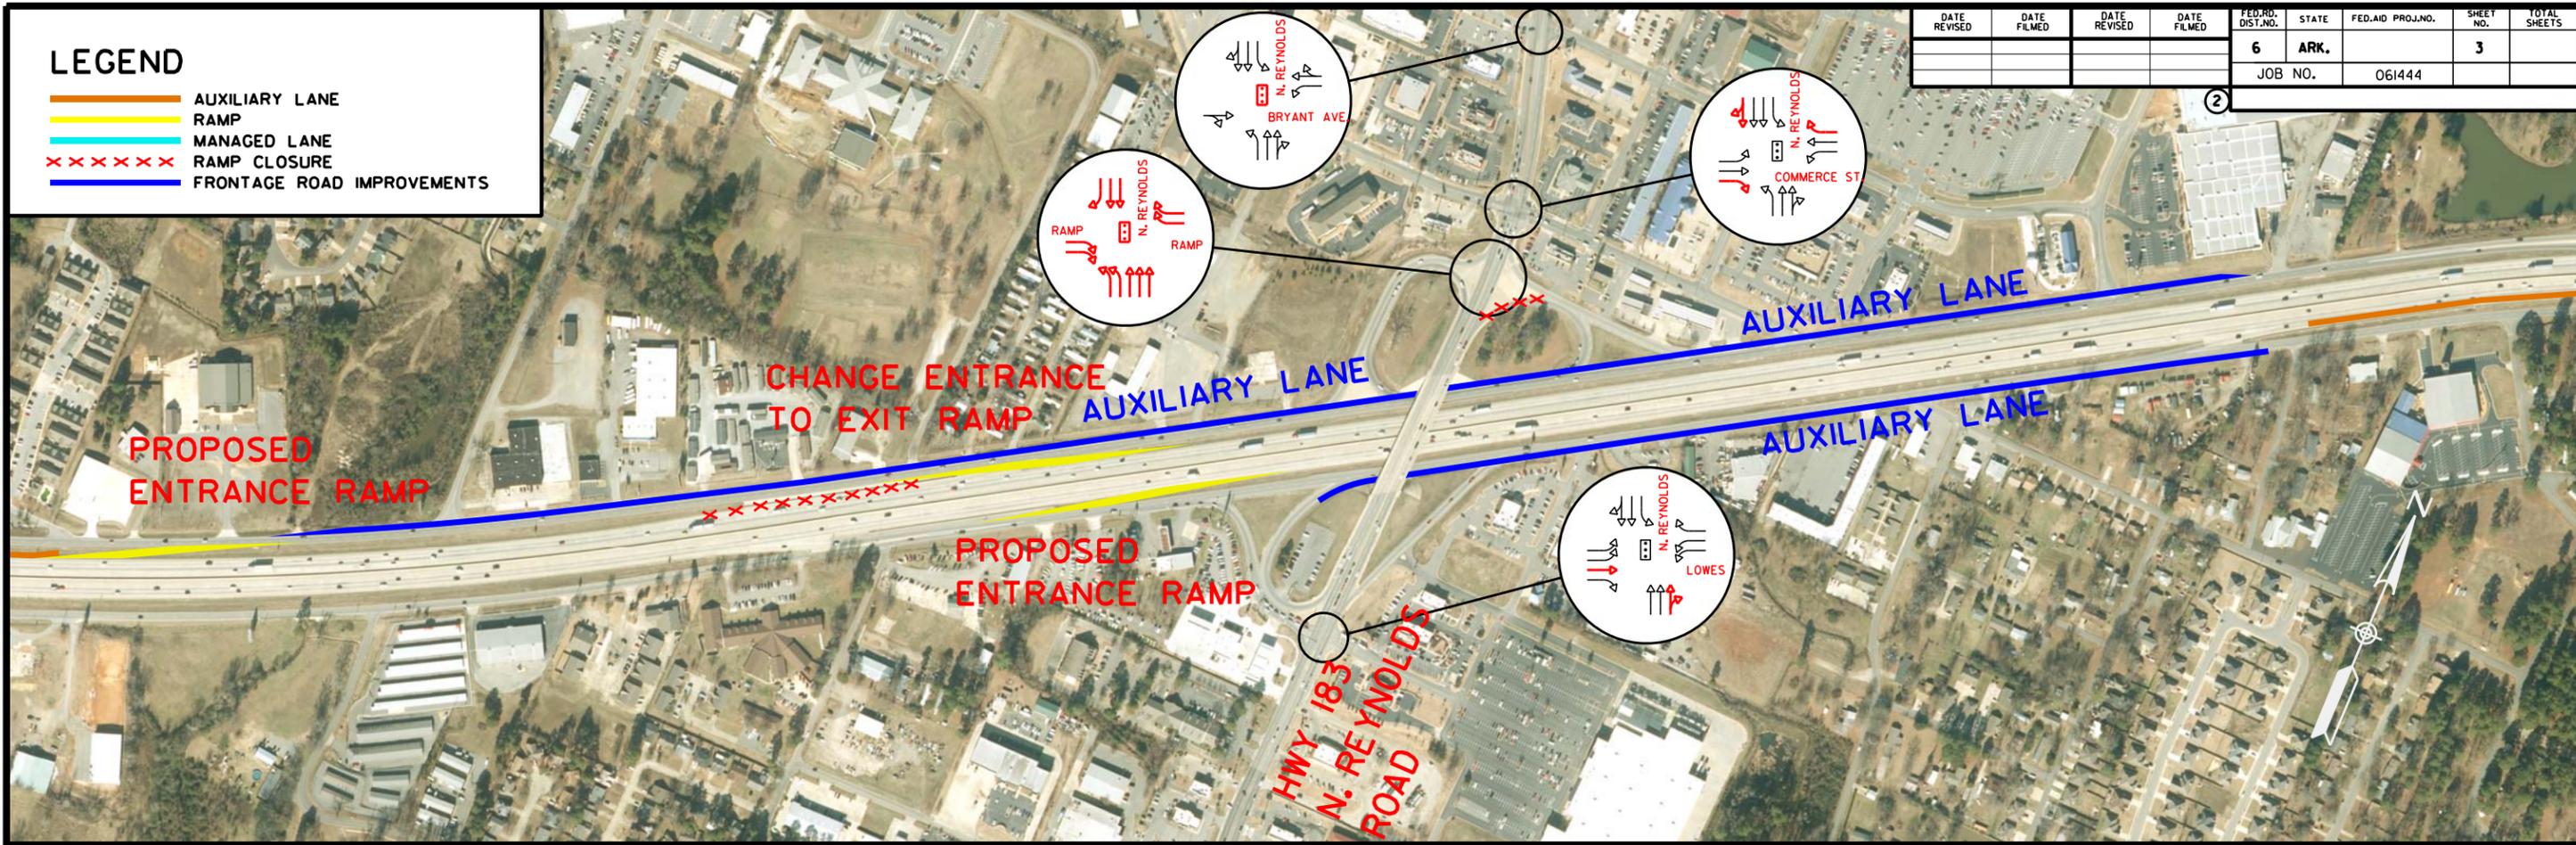



I-30 FROM BENTON TO SOUTH TERMINAL
PRELIMINARY CONCEPTUAL IMPROVEMENTS

USER: 11656
DESIGN FILE: \$\$\$\$SPEC\$\$\$
PLOTTED: \$\$\$\$DATE\$\$\$ \$\$\$\$TIME\$\$\$
MODEL: \$\$\$\$MODELNAME\$\$\$
SCALE:

LEGEND

- AUXILIARY LANE
- RAMP
- FRONTAGE ROAD IMPROVEMENTS
- MANAGED LANE
- XXXXXX RAMP CLOSURE

DATE REVISED	DATE FILMED	DATE REVISED	DATE FILMED	FED. RD. DIST. NO.	STATE	FED. AID PROJ. NO.	SHEET NO.	TOTAL SHEETS
				6	ARK.		4	
JOB NO.						061444		

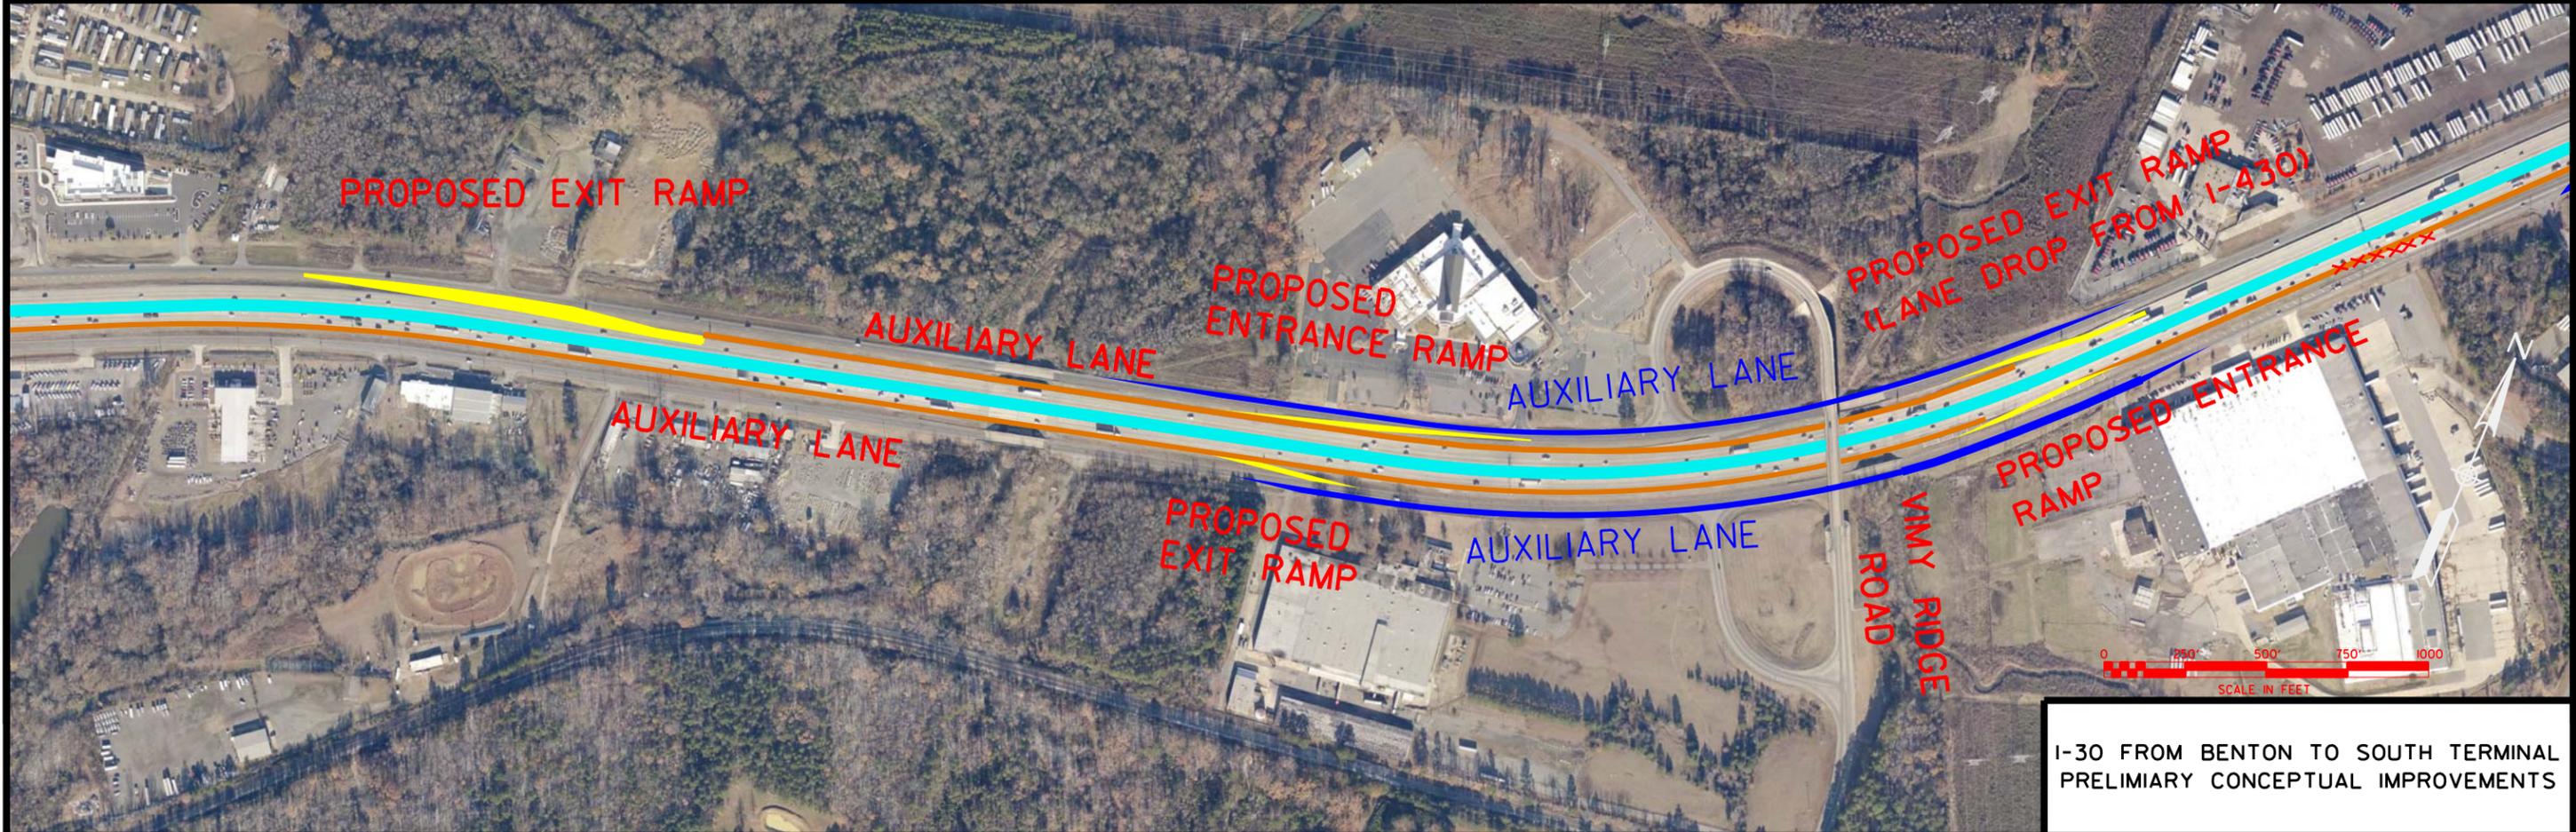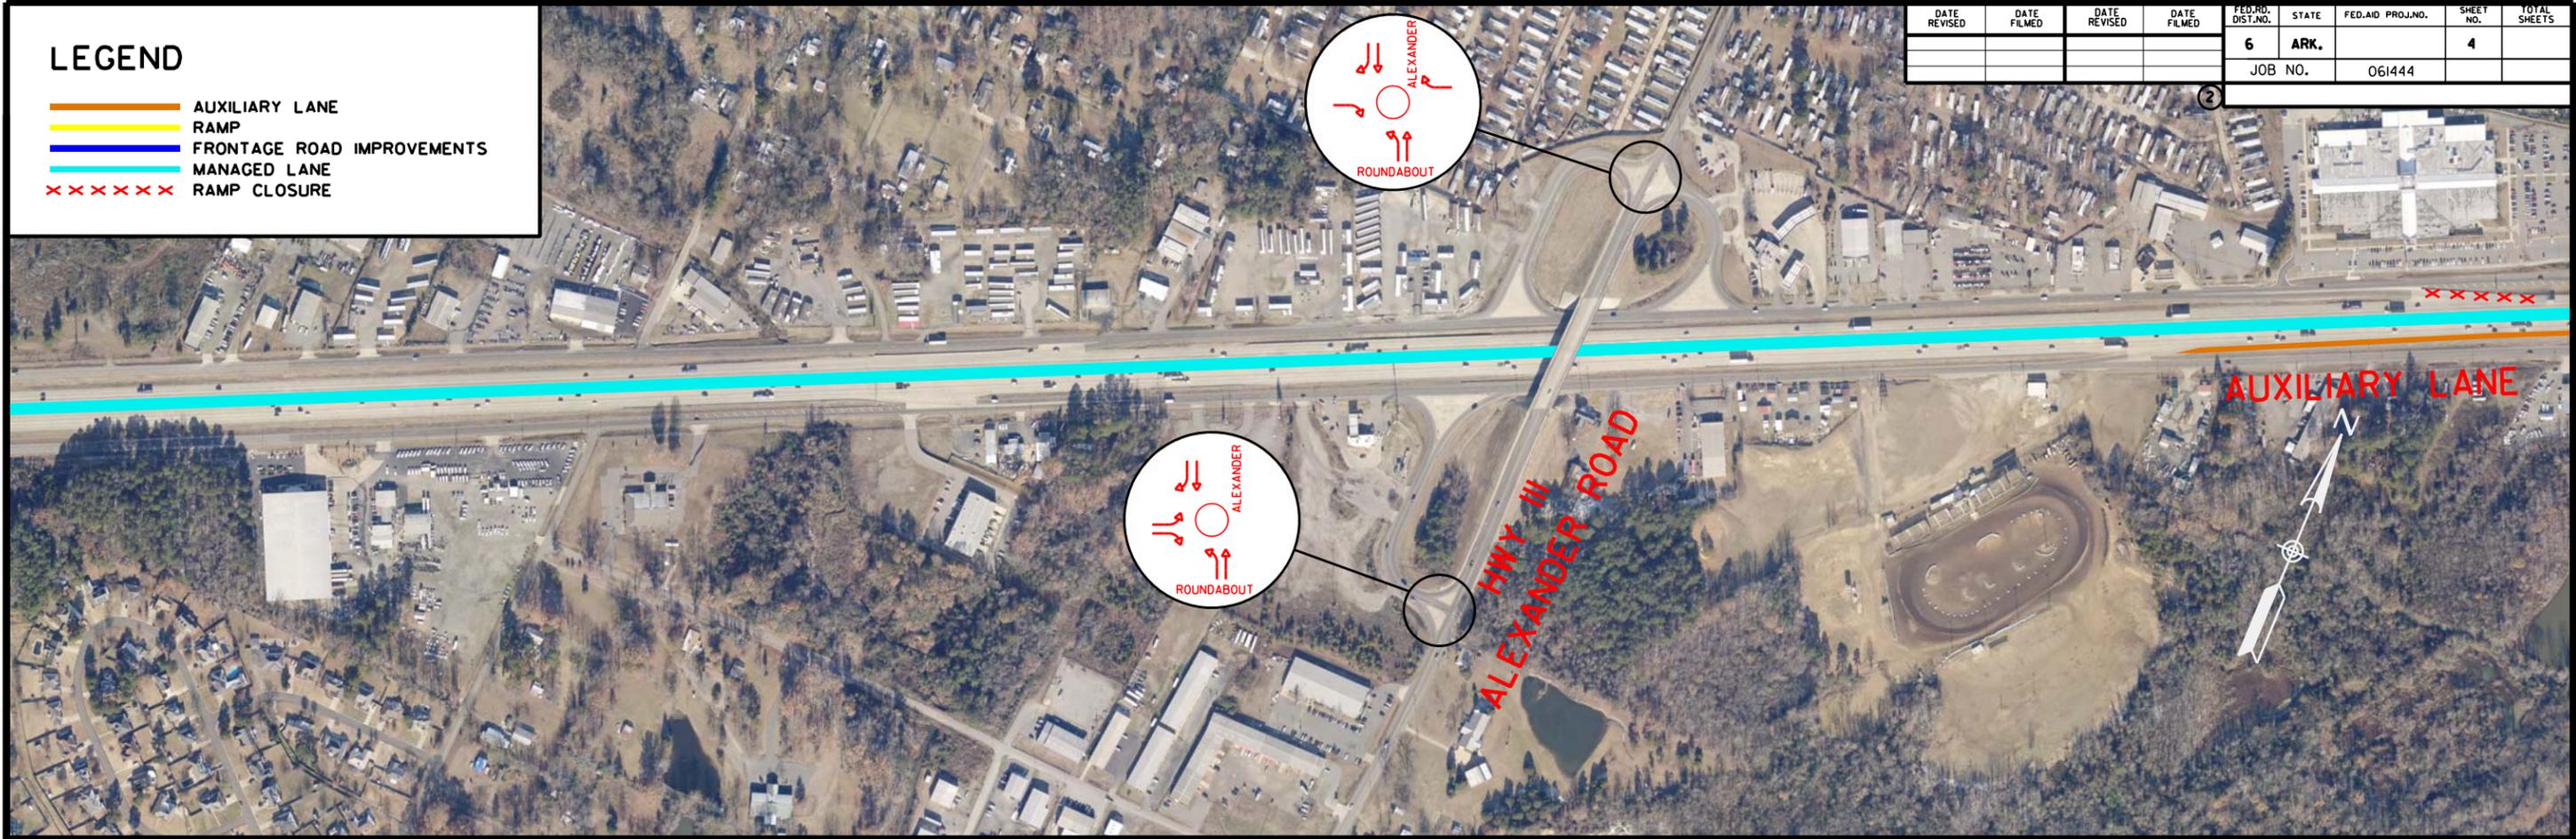


I-30 FROM BENTON TO SOUTH TERMINAL
PRELIMINARY CONCEPTUAL IMPROVEMENTS

USER: 11656
DESIGN FILE: \$\$\$DGN\$SPEC\$\$\$
PLOTTED: \$\$\$DATE\$\$\$ \$\$\$TIME\$\$\$
SCALE: \$\$\$SCALE\$\$\$
MODEL: \$\$\$MODELNAME\$\$\$

LEGEND

- RAMP
- AUXILIARY LANE
- MANAGED LANE
- FRONTAGE ROAD IMPROVEMENTS

DATE REVISED	DATE FILMED	DATE REVISED	DATE FILMED	FED. RD. DIST. NO.	STATE	FED. AID PROJ. NO.	SHEET NO.	TOTAL SHEETS
				6	ARK.		5	
JOB NO.						061444		

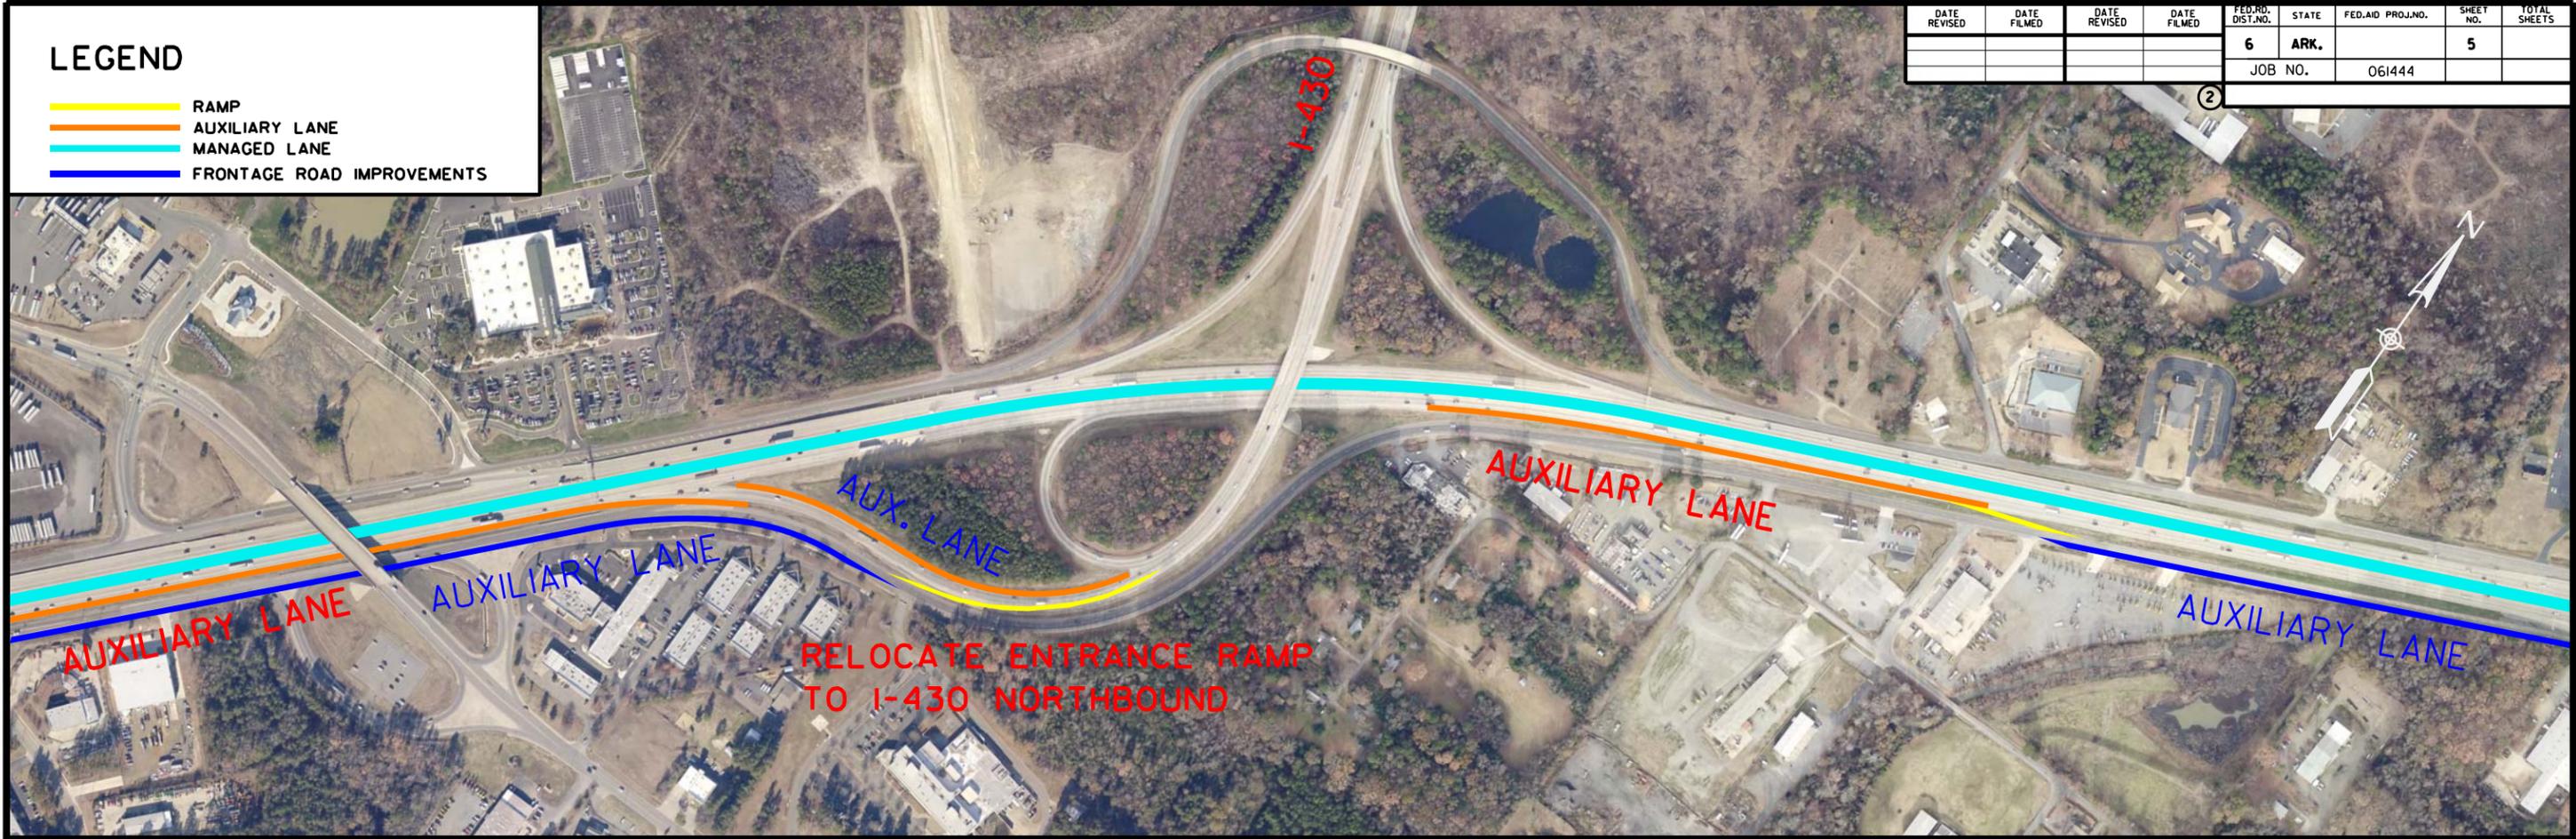

I-30 FROM BENTON TO SOUTH TERMINAL
PRELIMINARY CONCEPTUAL IMPROVEMENTS


USER: 11656
 DESIGN FILE: \$\$DGN\$SPEC\$\$
 PLOTTED: \$\$DATE\$\$ \$\$TIME\$\$
 MODEL: \$\$MODELNAME\$\$
 SCALE:

LEGEND

 MANAGED LANE

DATE REVISED	DATE FILMED	DATE REVISED	DATE FILMED	FED. RD. DIST. NO.	STATE	FED. AID PROJ. NO.	SHEET NO.	TOTAL SHEETS
				6	ARK.		6	

JOB NO. 061444

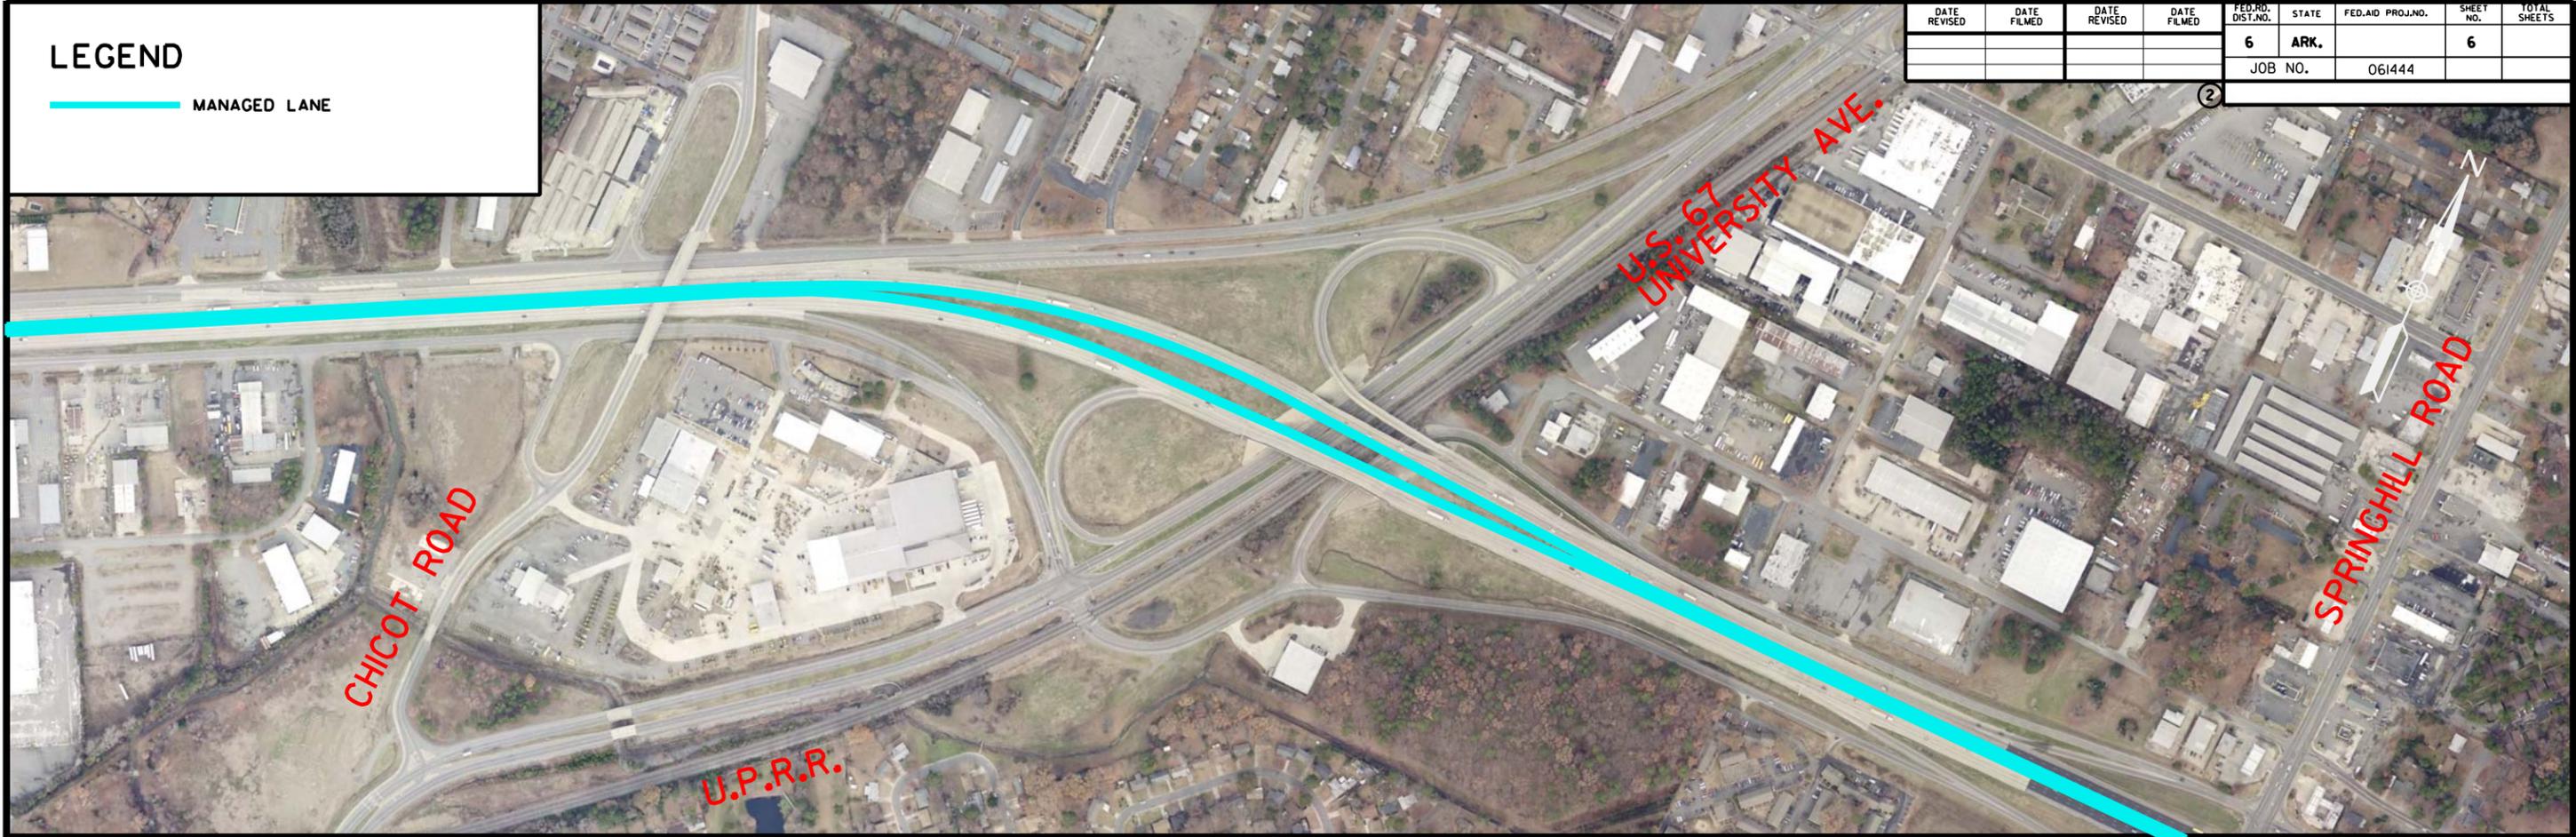

I-30 FROM BENTON TO SOUTH TERMINAL
PRELIMINARY CONCEPTUAL IMPROVEMENTS

USER: 11656
DESIGN FILE: \$\$\$DGN\$SPEC\$\$
PLOTTED: \$\$\$DATE\$\$\$ \$\$\$TIME\$\$\$
SCALE:
MODEL: \$\$\$MODELNAME\$\$\$

LEGEND

- AUXILIARY LANE
- MANAGED LANE

DATE REVISED	DATE FILMED	DATE REVISED	DATE FILMED	FED. RD. DIST. NO.	STATE	FED. AID PROJ. NO.	SHEET NO.	TOTAL SHEETS
				6	ARK.		7	
JOB NO.						061444		




I-30 FROM BENTON TO SOUTH TERMINAL
PRELIMINARY CONCEPTUAL IMPROVEMENTS

USER: 11656
 DESIGN FILE: \$\$\$DGN\$SPEC\$\$\$
 PLOTTED: \$\$\$DATE\$\$\$ \$\$\$TIME\$\$\$
 SCALE:
 MODEL: \$\$\$MODELNAME\$\$\$

LEGEND

- ▬ AUXILIARY LANE
- ▬ 30-CROSSING LANES

DATE REVISED	DATE FILMED	DATE REVISED	DATE FILMED	FED. RD. DIST. NO.	STATE	FED. AID PROJ. NO.	SHEET NO.	TOTAL SHEETS
				6	ARK.		8	
JOB NO.						061444		

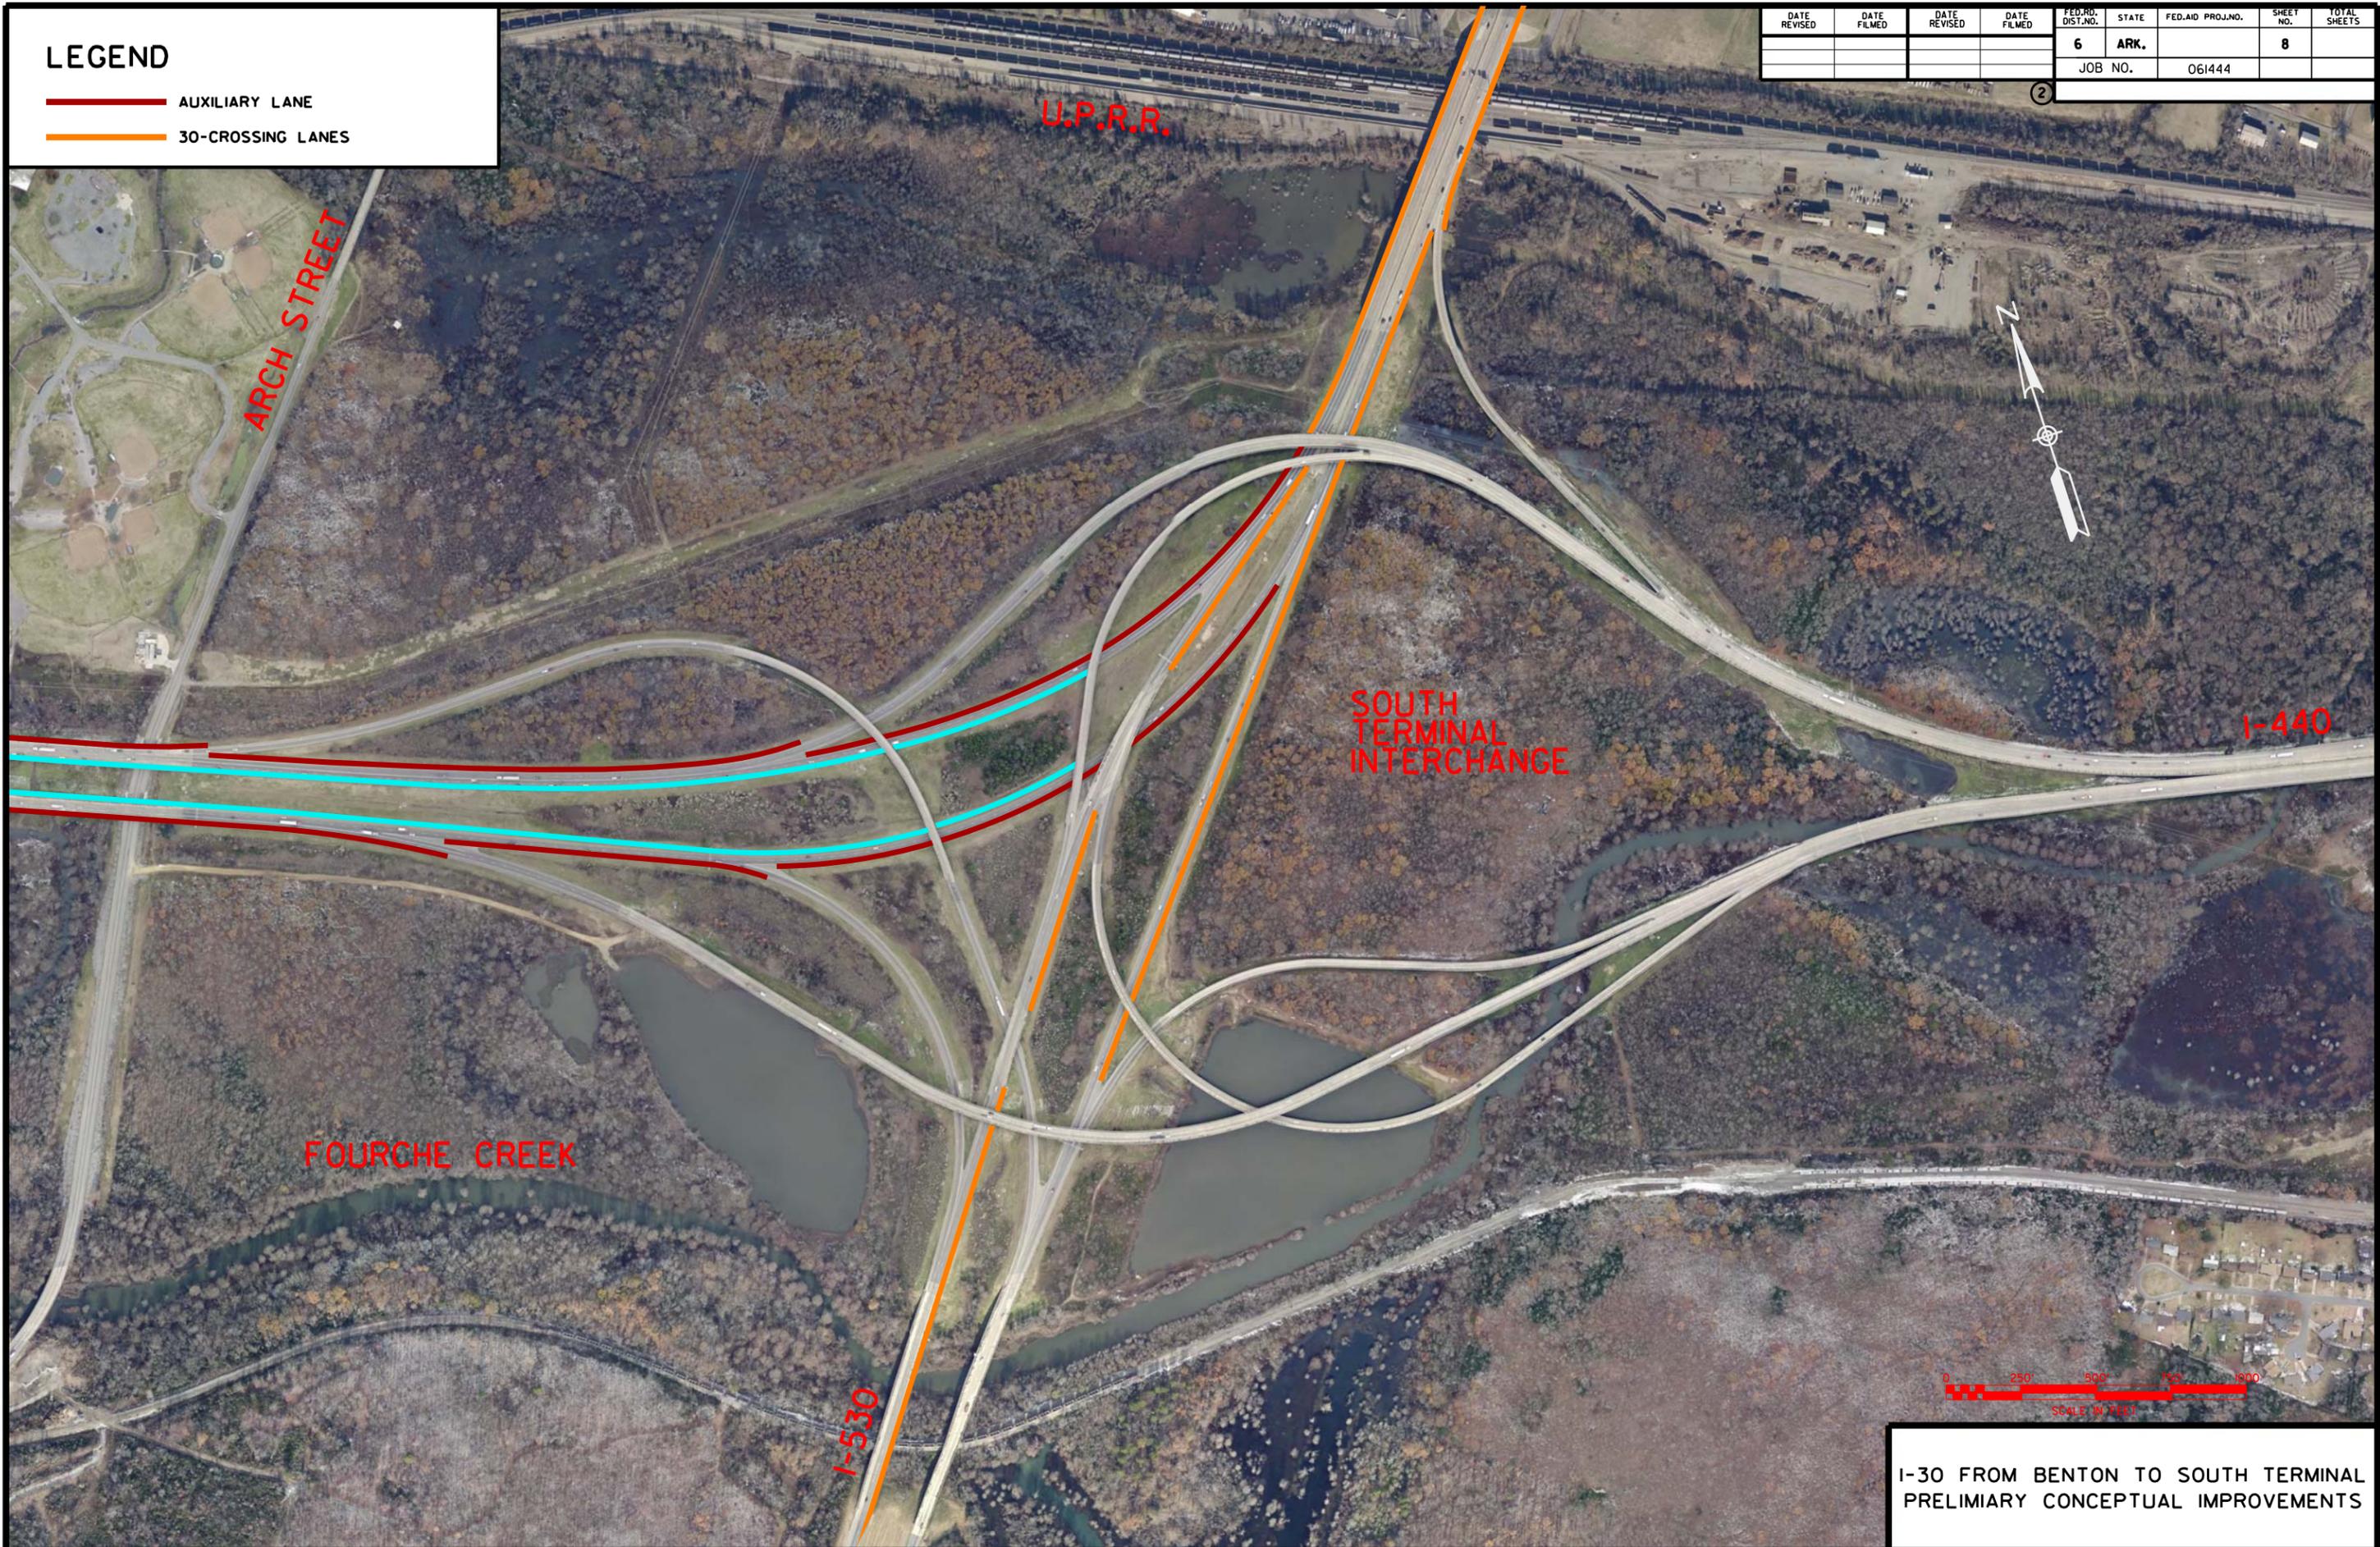

I-30 FROM BENTON TO SOUTH TERMINAL
PRELIMINARY CONCEPTUAL IMPROVEMENTS

USER: 11656
 DESIGN FILE: \$\$DGN\$SPEC\$\$
 PLOTTED: \$\$DATE\$\$ \$\$TIME\$\$
 MODEL: \$\$MODELNAME\$\$
 SCALE: