



NOTES:

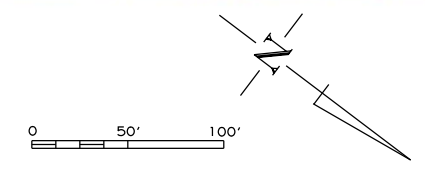


JOB 100881
 PARKER RD. - SOUTH (HWY. 1B)
 (JONESBORO) (S)
 ROUTE 1B SECTION 17B
 CRAIGHEAD COUNTY

LEGEND		SHEET 1 OF 2	
PROPOSED ROAD		PROPOSED R.O.W.	
PROPOSED SHOULDER		PROPOSED T.C.E.	
CONST. LIMITS		EXISTING R.O.W.	
DRAINAGE STRUCTURE			

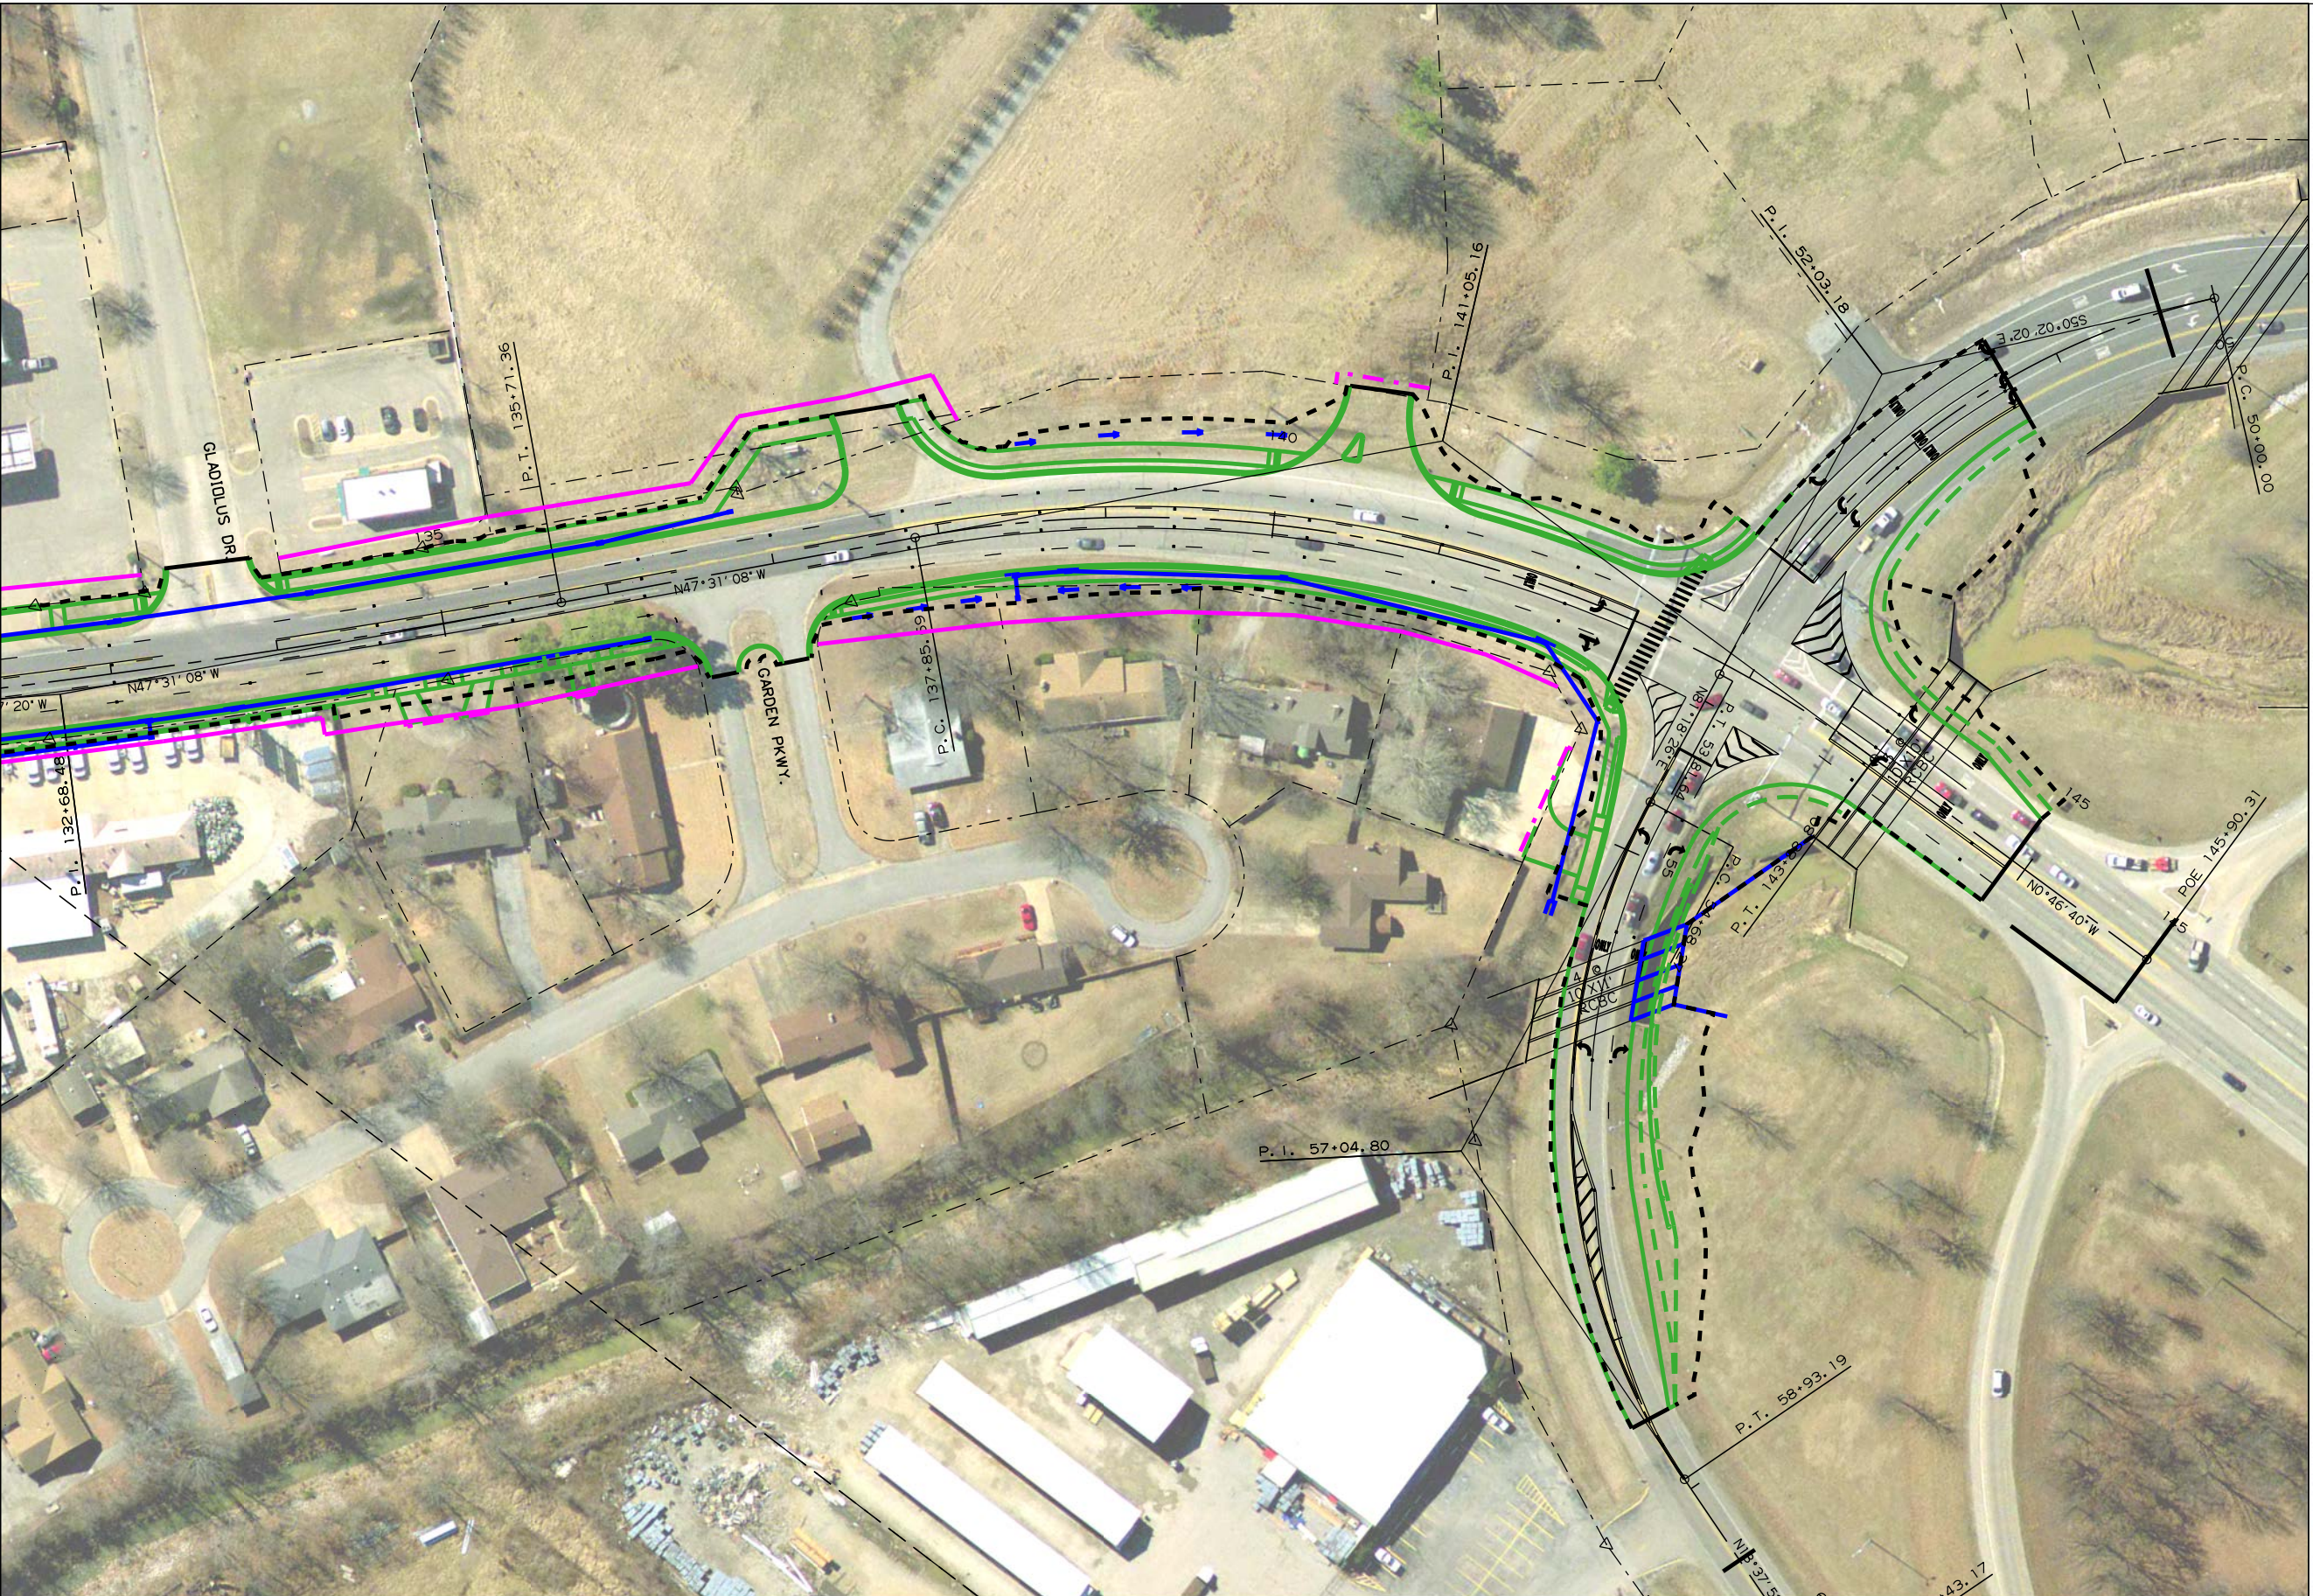

NOTES:

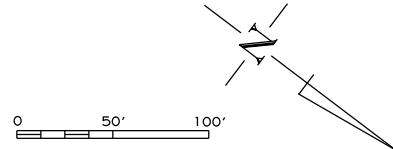

JOB 100881
 PARKER RD. - SOUTH (HWY. 1B)
 (JONESBORO) (S)
 ROUTE 1B SECTION 17B
 CRAIGHEAD COUNTY

LEGEND		SHEET 2 OF 2	
PROPOSED ROAD		PROPOSED R.O.W.	
PROPOSED SHOULDER		PROPOSED T.C.E.	
CONST. LIMITS		EXISTING R.O.W.	
DRAINAGE STRUCTURE			