


COFFELT RD. ALT 1

JOB: 061261 HIGHWAY 67 WIDENING
REDMOND RD. - CABOT (WIDENING) P.E.
PULASKI & LONOKE COUNTIES


NOT FOR CONSTRUCTION-
CONCEPTUAL PLANS ONLY

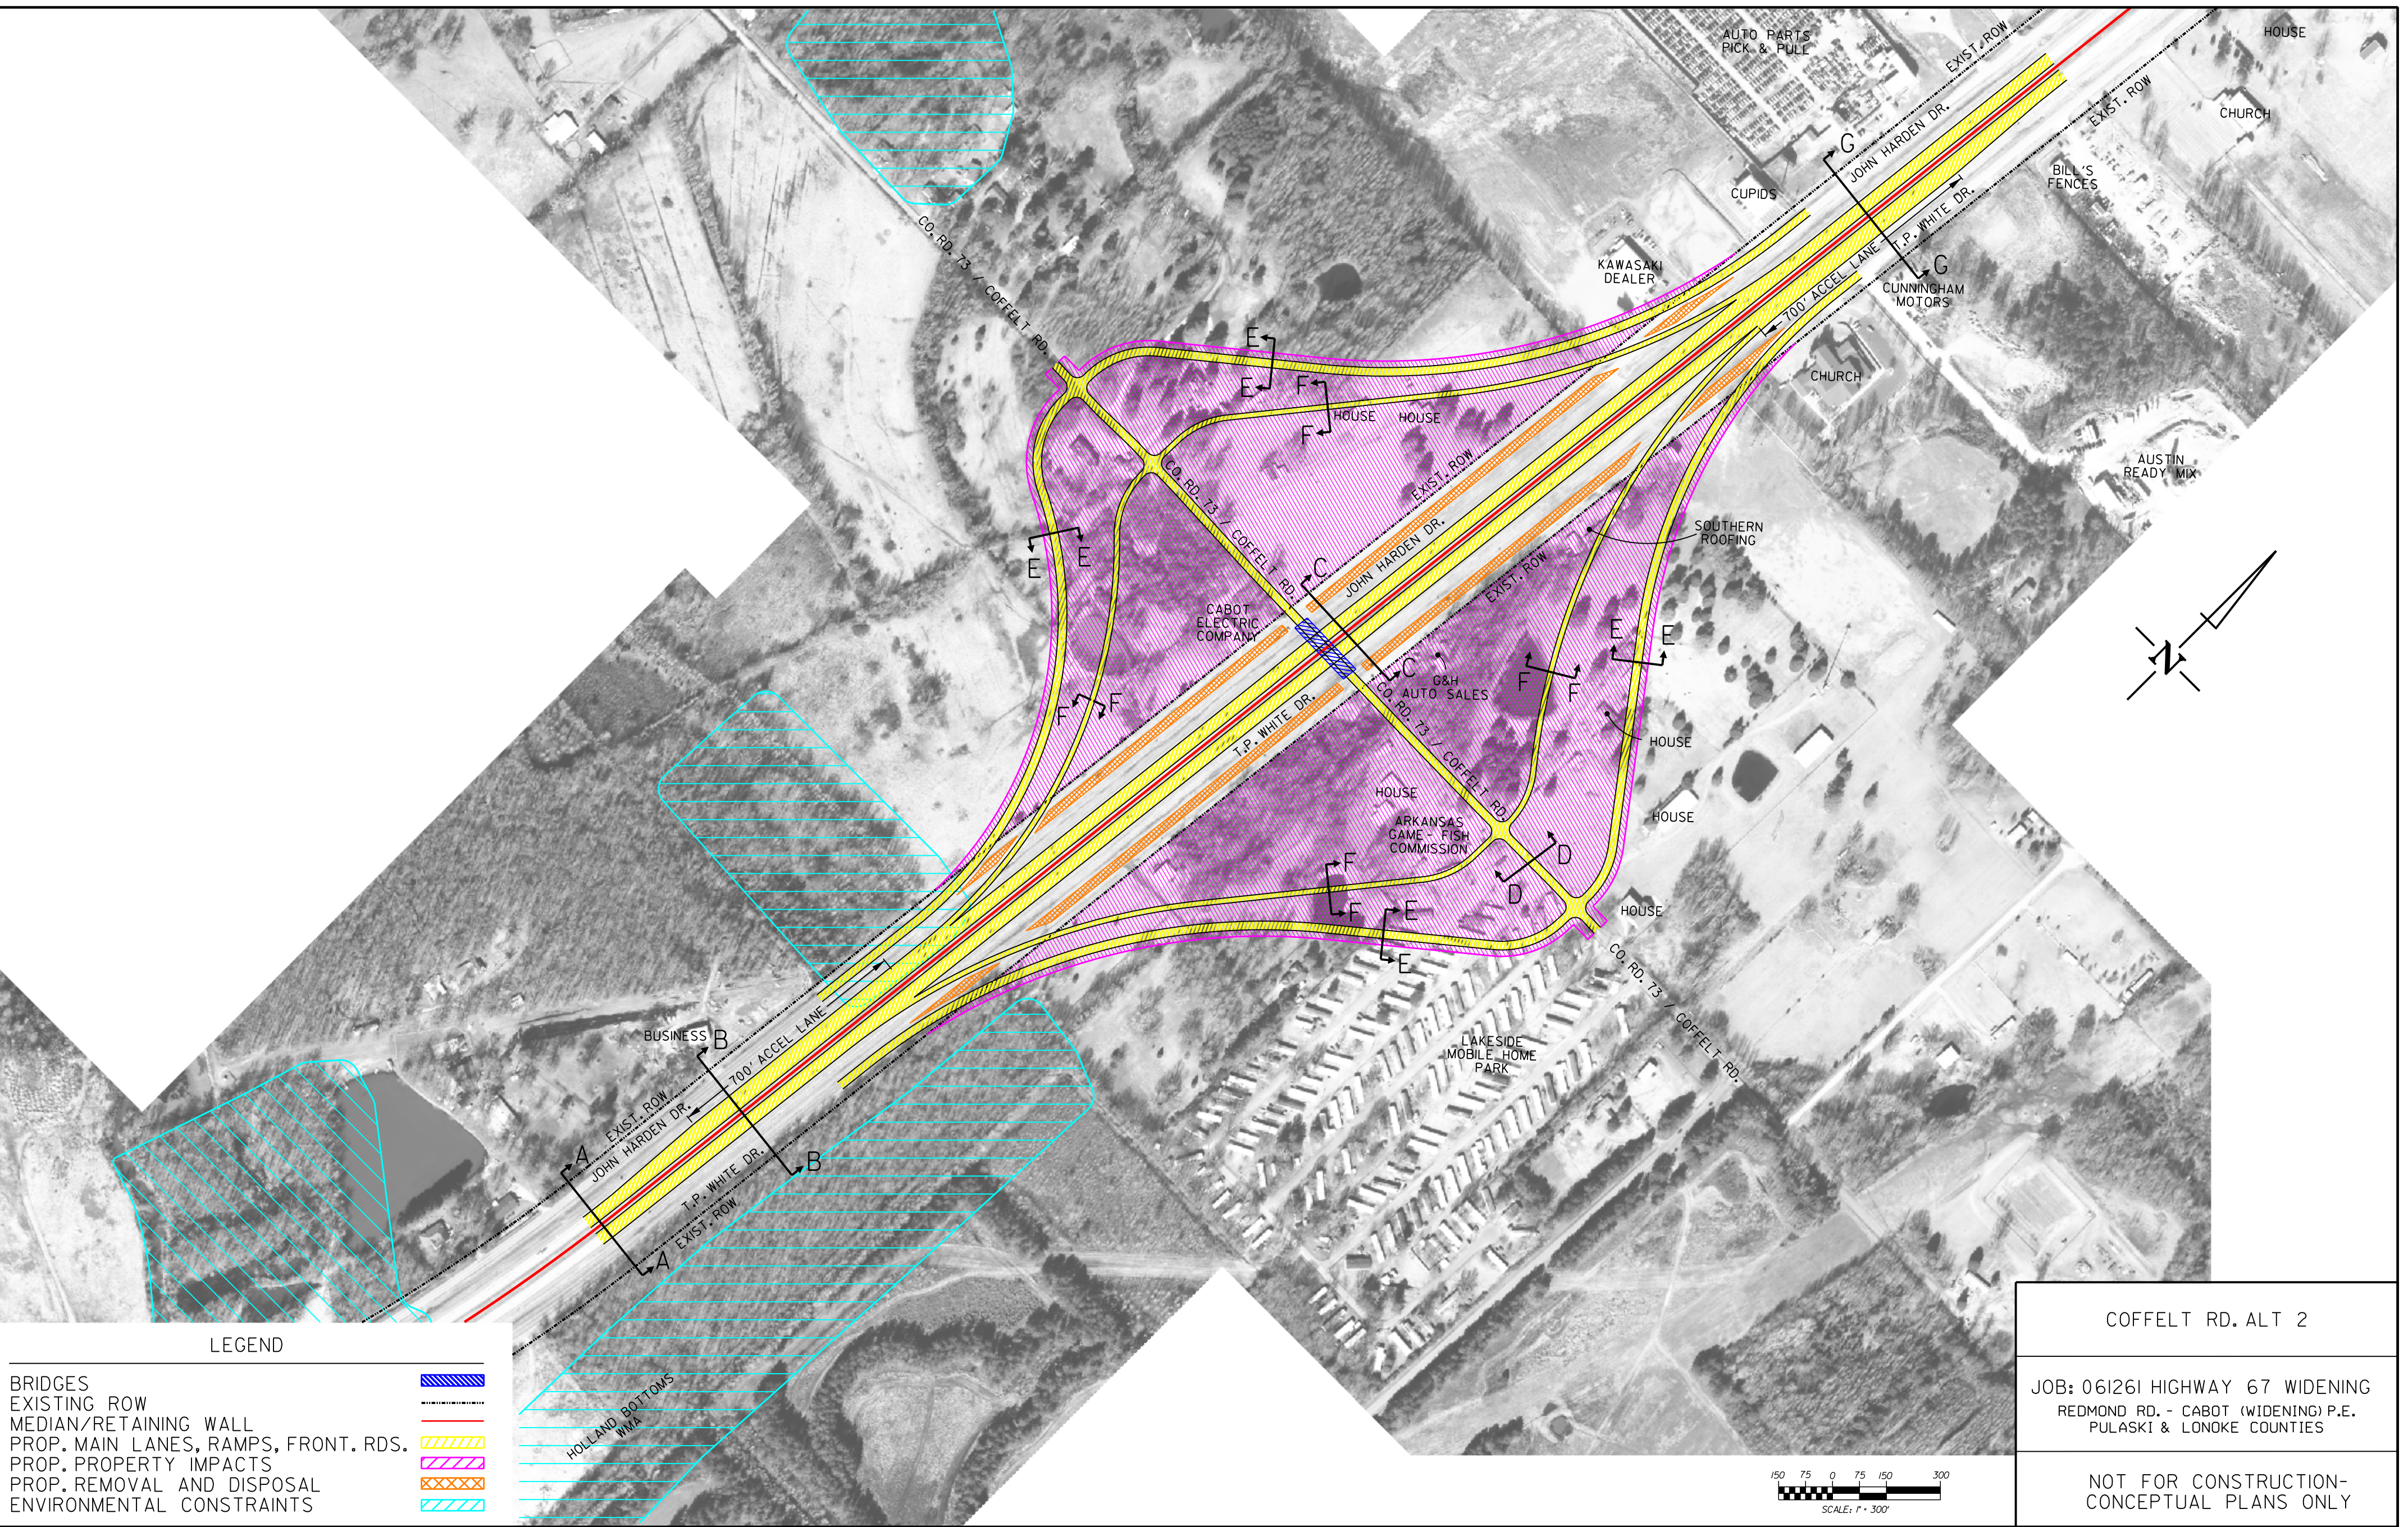

COFFELT RD. ALT 2

JOB: 061261 HIGHWAY 67 WIDENING
REDMOND RD. - CABOT (WIDENING) P.E.
PULASKI & LONOKE COUNTIES

NOT FOR CONSTRUCTION-
CONCEPTUAL PLANS ONLY

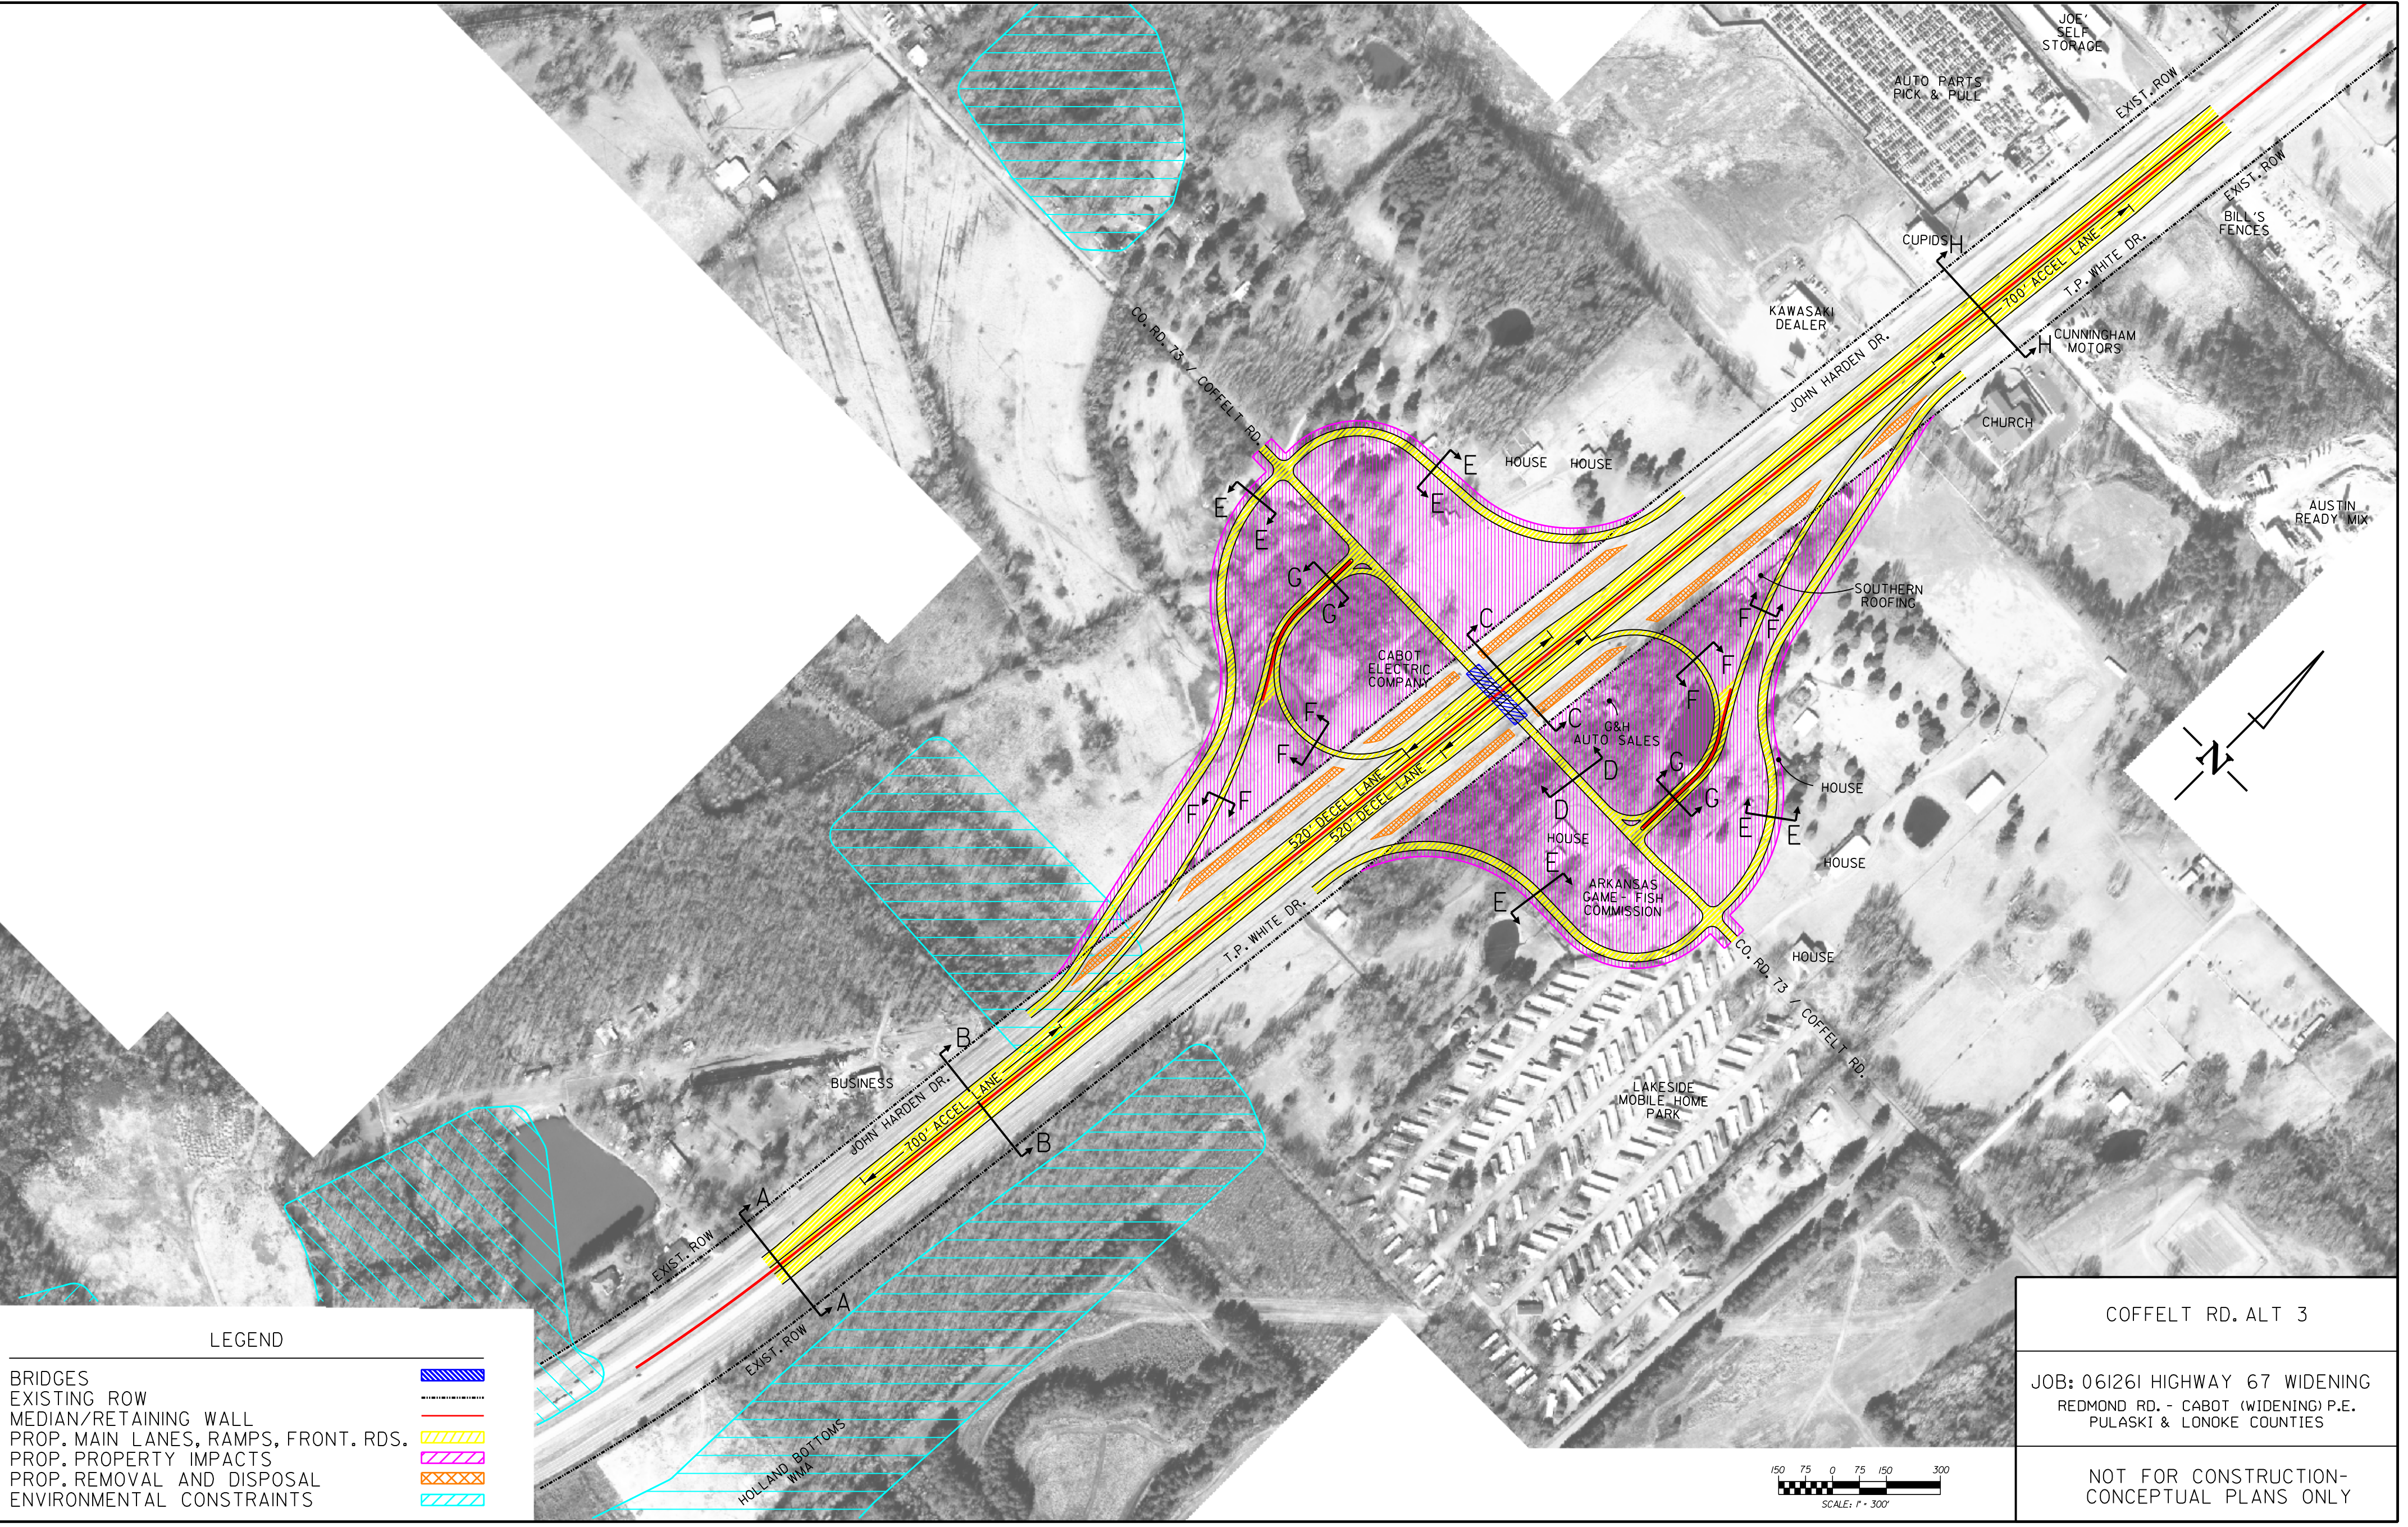

COFFELT RD. ALT 3

JOB: 061261 HIGHWAY 67 WIDENING
REDMOND RD. - CABOT (WIDENING) P.E.
PULASKI & LONOKE COUNTIES

NOT FOR CONSTRUCTION-
CONCEPTUAL PLANS ONLY