


EXHIBIT 4A

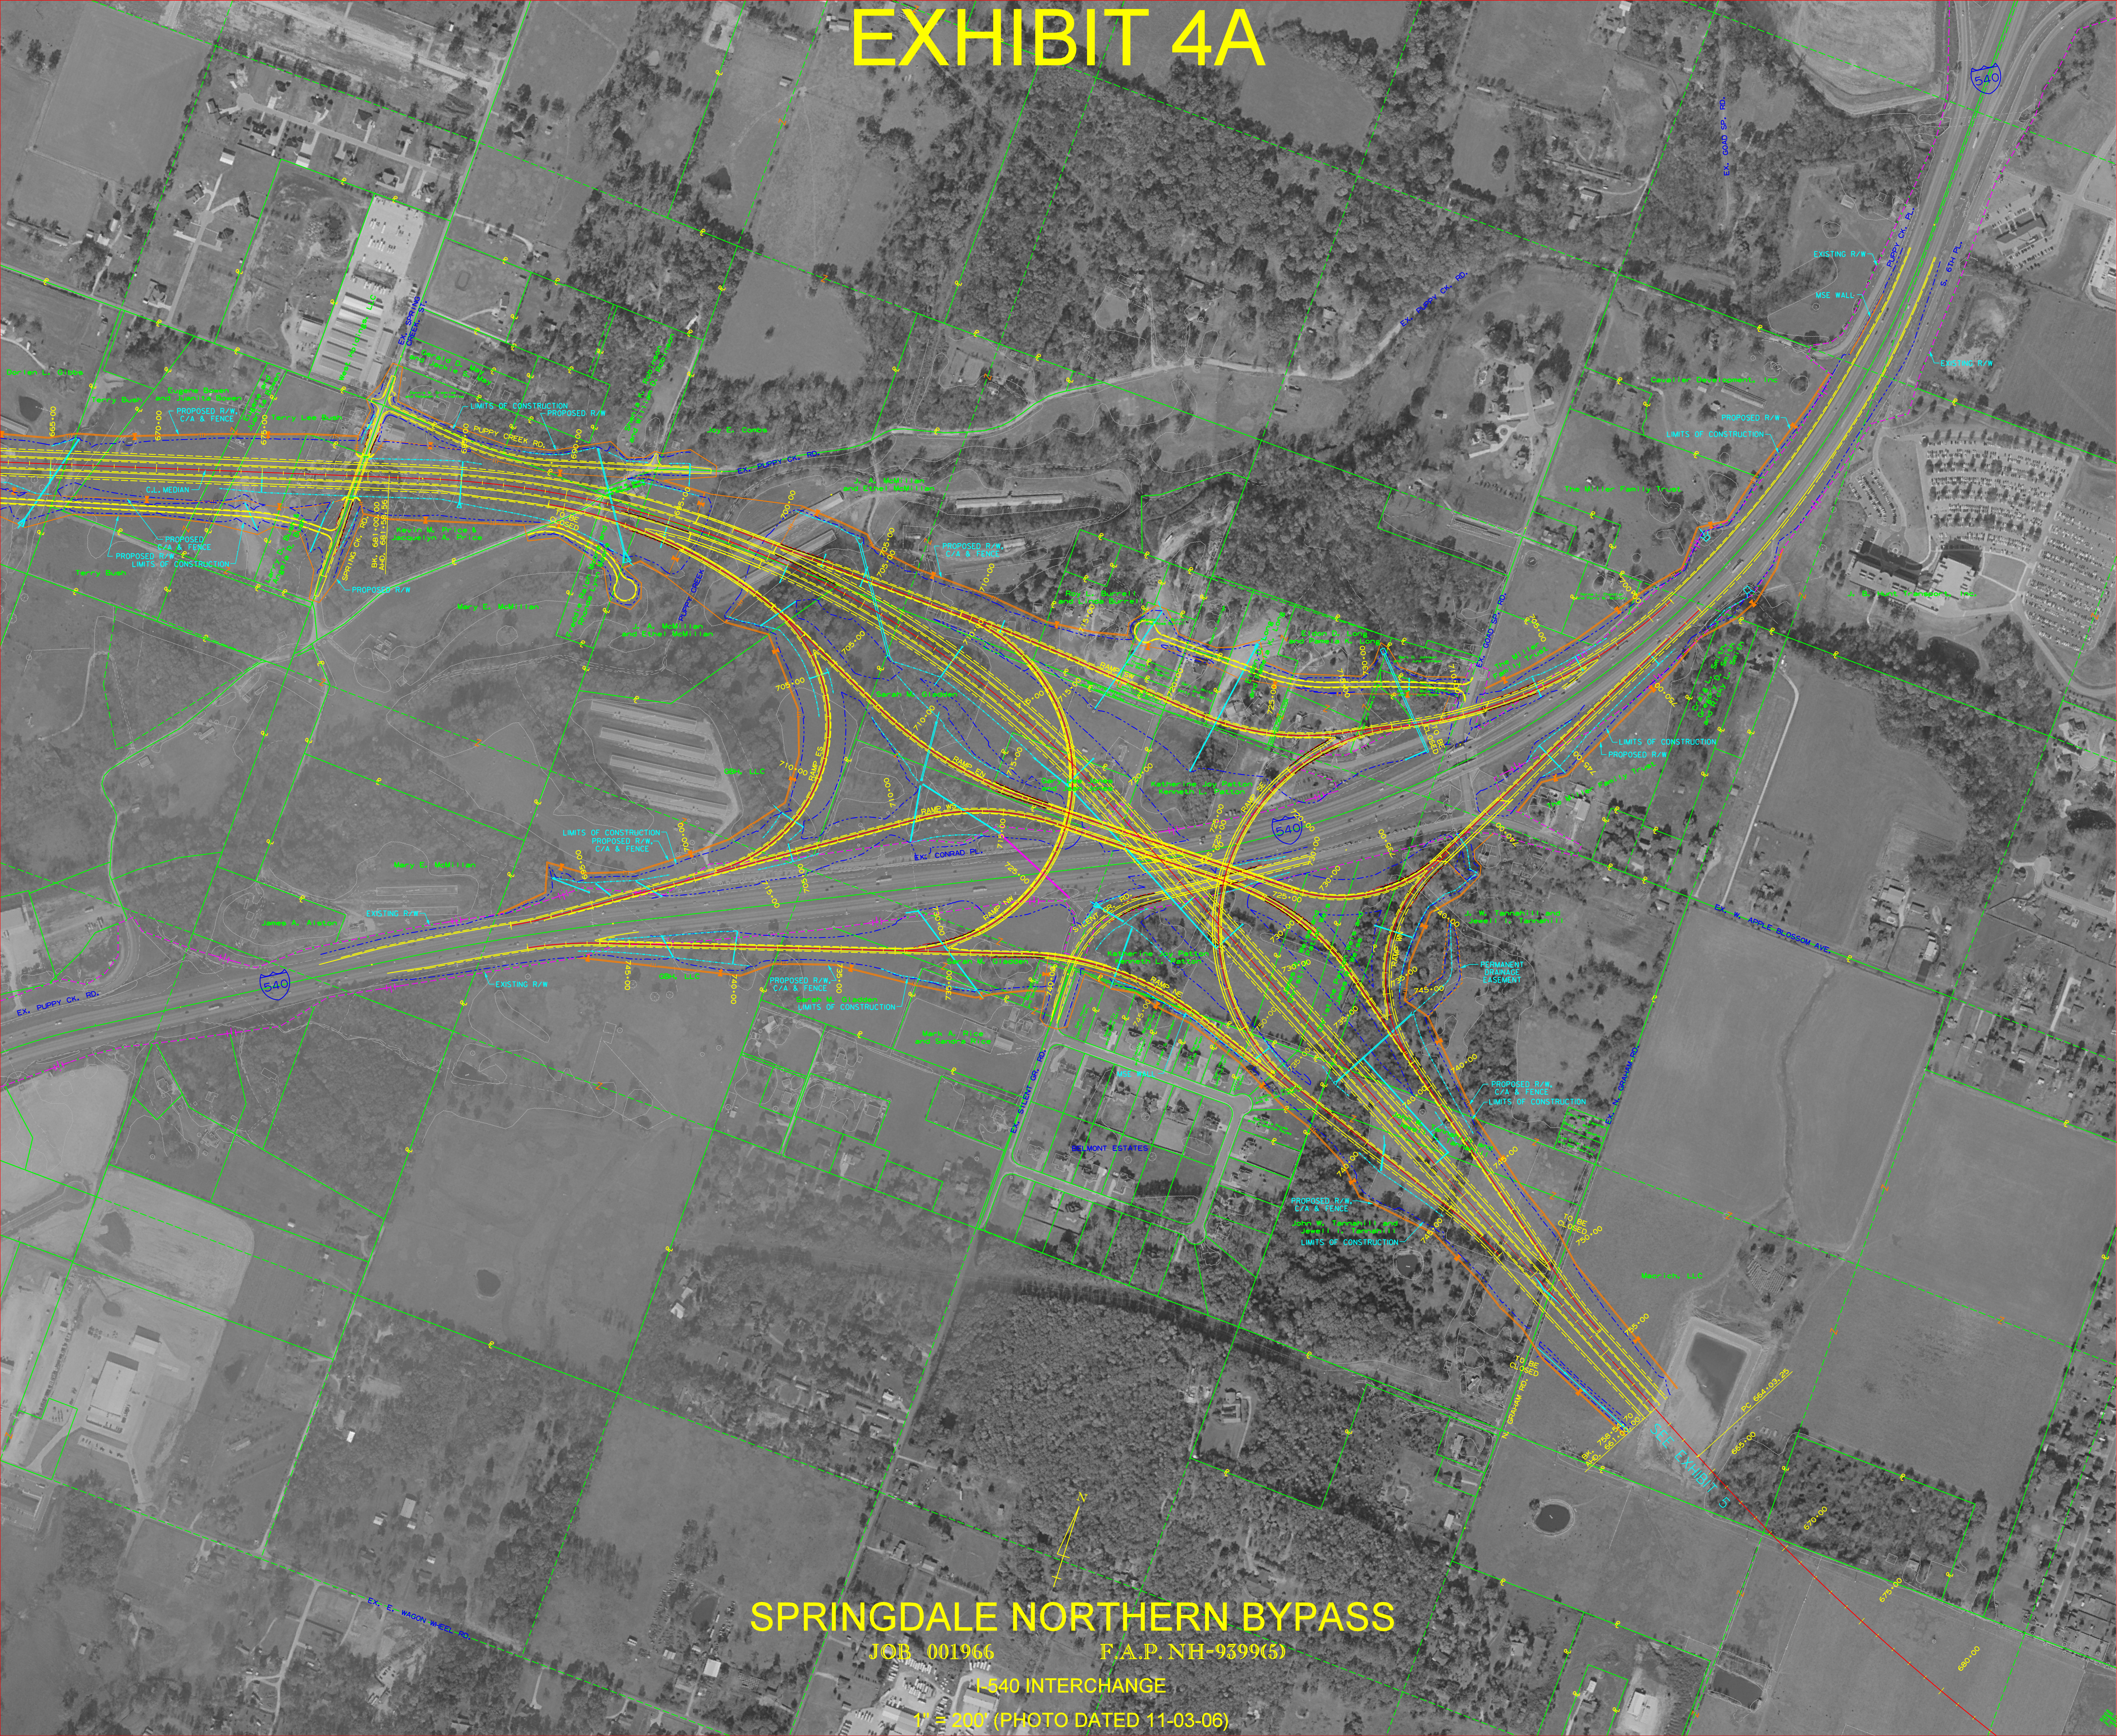

SPRINGDALE NORTHERN BYPASS

JOB 001966

F.A.P. NH-9399(5)

I-540 INTERCHANGE

1" = 200' (PHOTO DATED 11-03-06)