


18 CONST. Q  
 Δ = 13°09'08" Right  
 D = 0'00'00"  
 T = 660.52'  
 L = 1,315.23'  
 R = 5,729.58'

19 CONST. Q  
 Δ = 1°12'43" Left  
 D = 0°04'50"  
 T = 749.85'  
 L = 1,494.91'  
 R = 7,639.44'

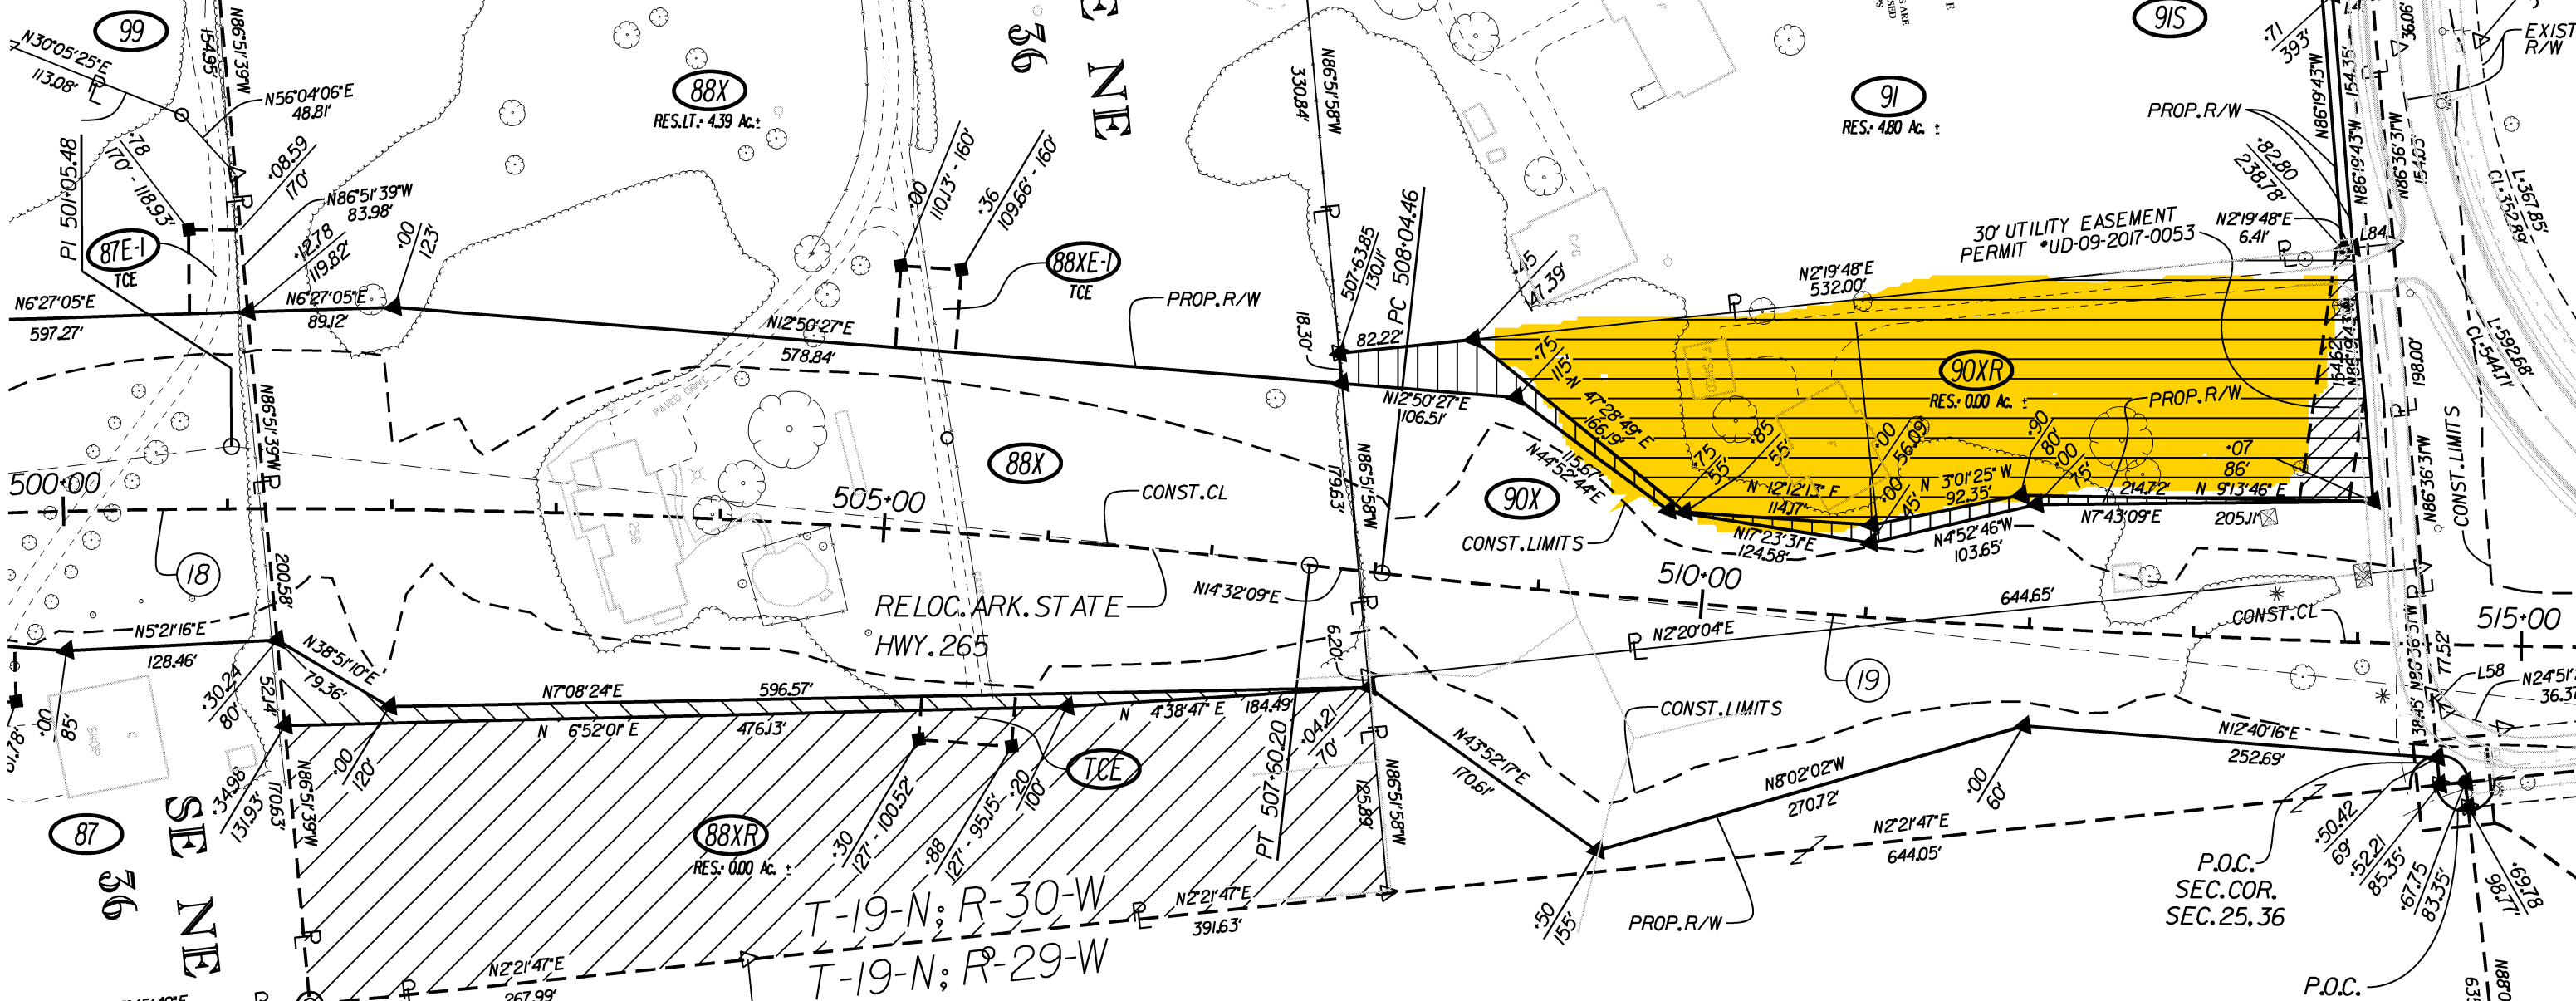

LINE TABLE

NO.	DIRECTION	LENGTH
L41	N 03°03'14" E	24.14'
L43	N 03°03'14" E	12.73'
L58	N 02°21'47" E	15.84'
L84	N 02°19'48" E	24.90'

- = AREA RELEASED BY M.O.#
- = AREA RETAINED BY M.O.#
- = AREA RELEASED BY M.O.#
- = AREA RETAINED BY M.O.#

NO.	DATE	DESCRIPTION	BY	CK'D
8	08-15-19	Added area released by M.O.#	DH	DH
7	12-19-17	Added tr. 91S, Added L84	RM	FR
6	06-07-17	Added 30' Utility Easement Permit * UD-09-2017-0053	RA	RA
5	01-11-16	Added tr. 90XR	RM	FR
4	04-22-15	Added tr. 88XR, Deleted TCE 88XE-2	RM	FR
3	02-24-15	Rev. ata. tr. 87	RM	FR
2	02-05-15	Added tr. 89	RM	FR
1	11-12-14	Rev. ata tr. 87	RM	FR

DATE: 09/2014 REVISIONS

DESIGNED: R. McManus REVIEWED: F. Rippard

**EXHIBIT "B"**

HWY. 264 - PLEASANT GROVE RD. (S)  
 ARKANSAS STATE HIGHWAY COMMISSION  
 RIGHT OF WAY MAP  
 JOB 090373 BENTON COUNTY

